




S-5

B.M. 123.50 Standard N.W. Cor. Oliver & Pawnee

GLANDALE	TOTAL	E.V.C.	
Prop.	City	Prop.	City
2376.5	1996 cu yds	2376.5	
3442.5			
5839.0			
583.9			
6422.9 cu yds			

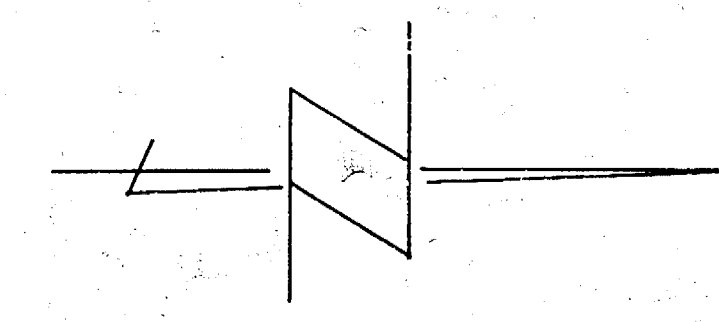


SCALE 1"=20'

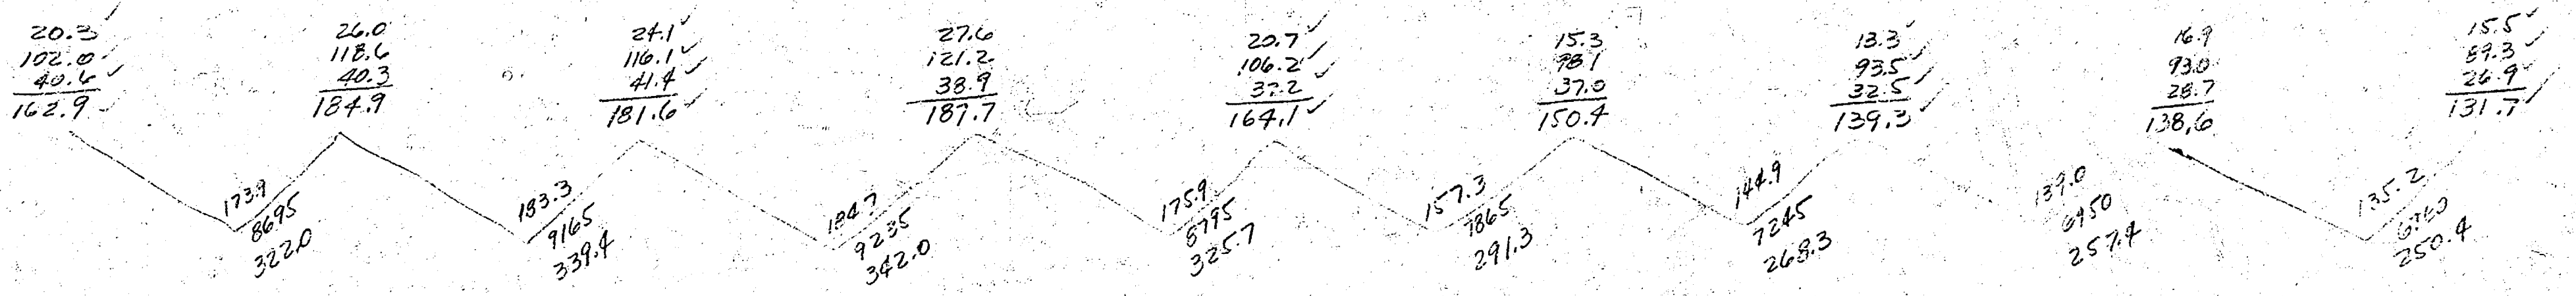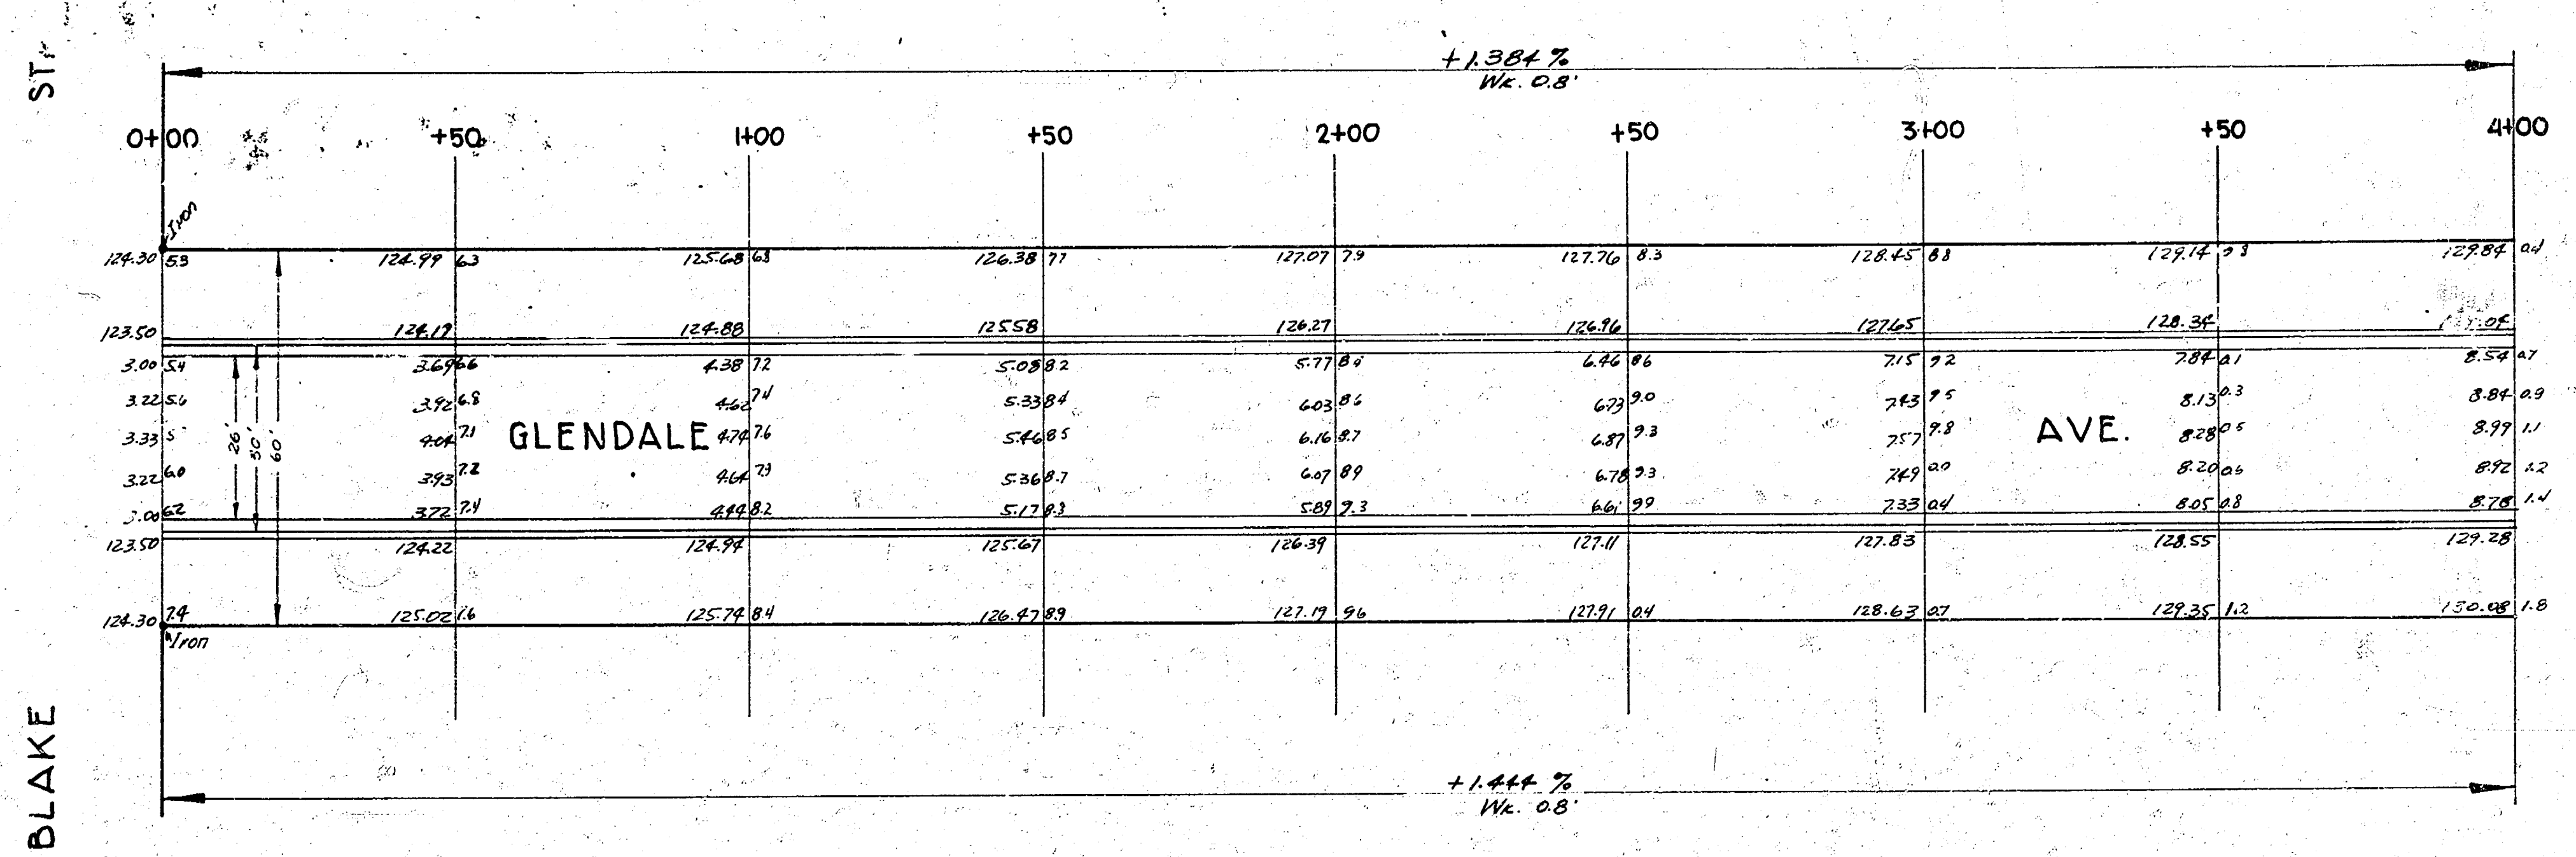

1/2

GLENDALE AVE.
N.L. BLAKE ST. TO N.L. KINKAID ST.
26-2-30 AC
CITY OF WICHITA, KANSAS
L.K. WHITE
OCT. 1951
CITY ENGINEER
PROJ. NO. C-11-209

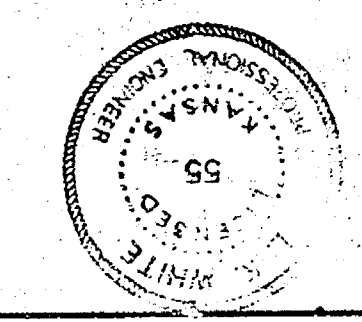

5-7

