



Ties at Harry
30.0 ft from Center THIMBLE to back Walk.
15.0 ft from Center THIMBLE to back Curb.
15.0 ft from Center THIMBLE to back Curb.

B.M. 104.11 STD. S.E. COR. HARRY & GOLD

+0.175 %
WK. 0.4'

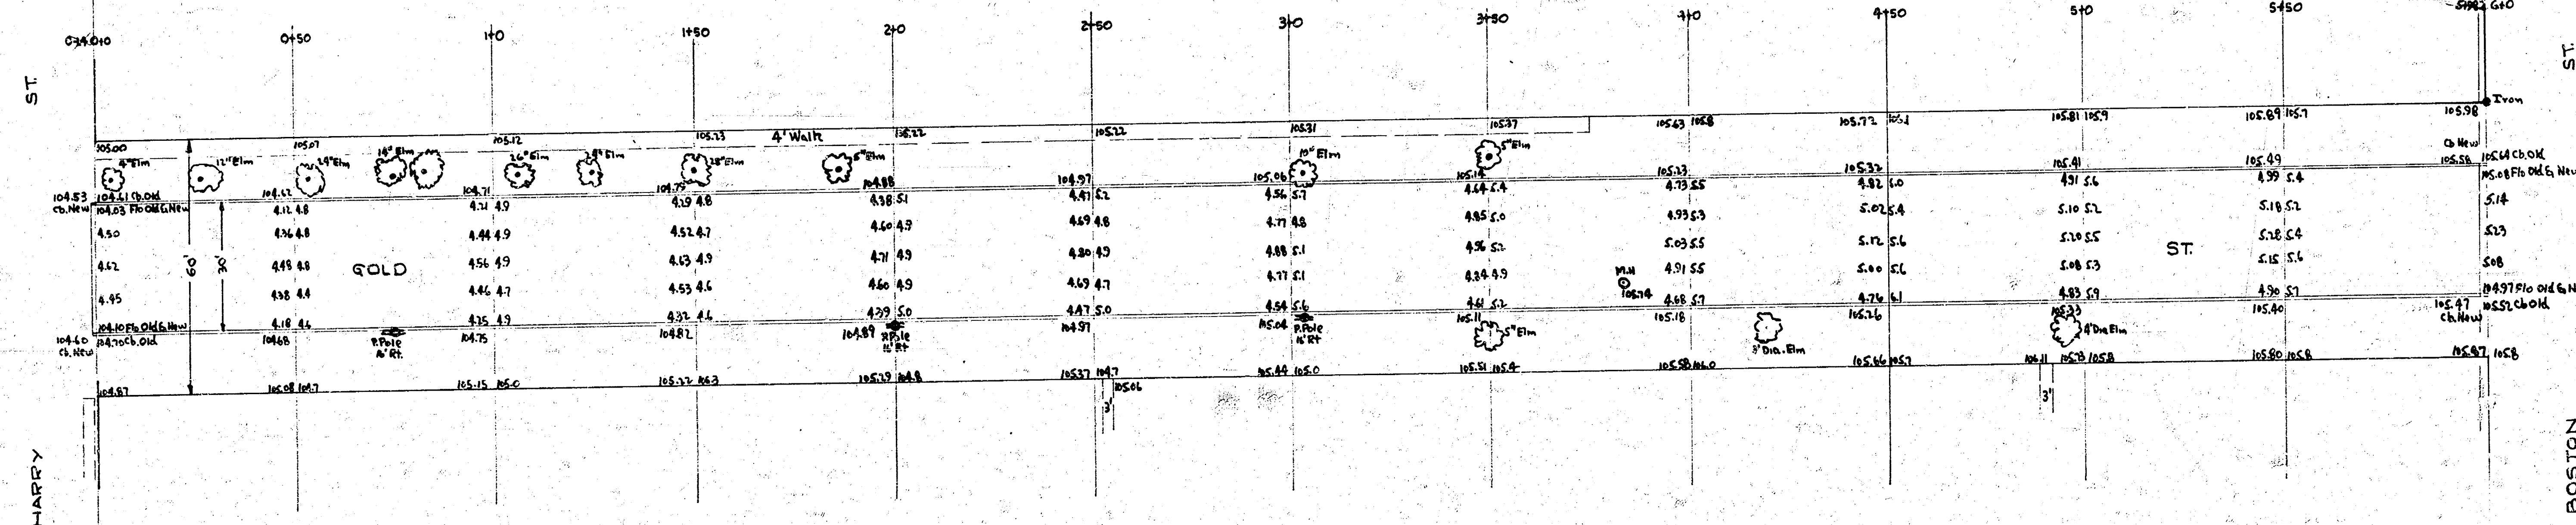

+0.145 %
WK. 0.4'

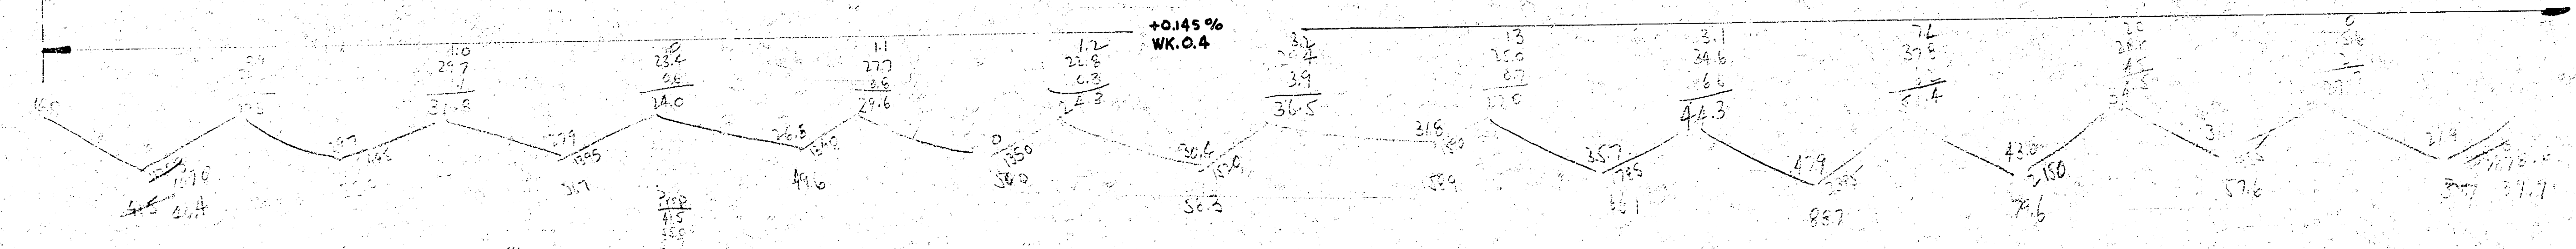

GOLD ST.
N.L. HARRY to S.L. BOSTON
30' CONC. & C.B.
CITY of WICHITA, KANS.
L.K. WHITE CITY ENGINEER
MAY 1950 PROJ. NO. C-10-39