
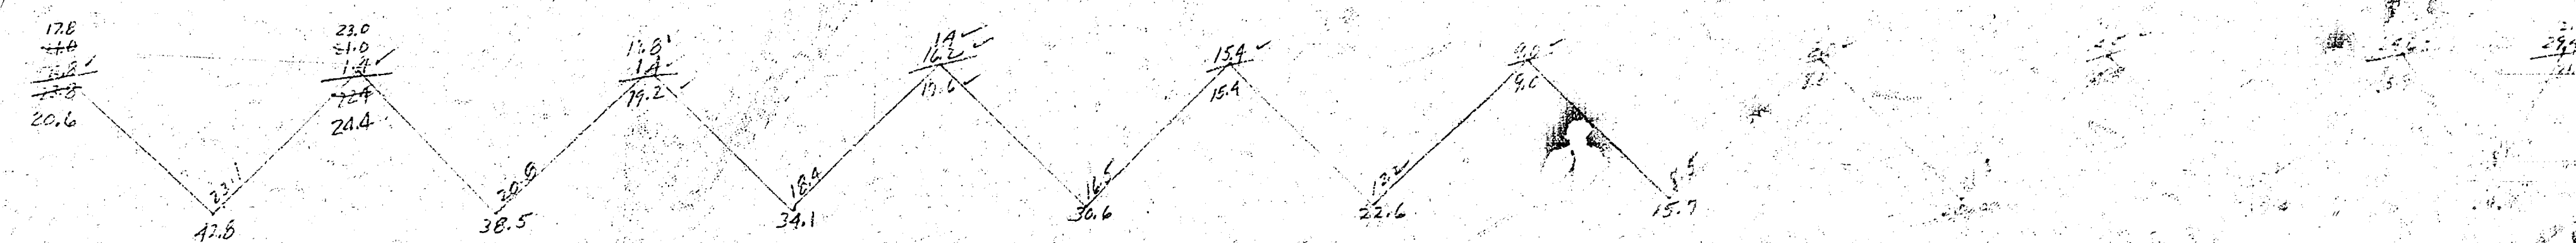


Survey Young Bk 158-Y
Plan Seamen
Exc "
checked

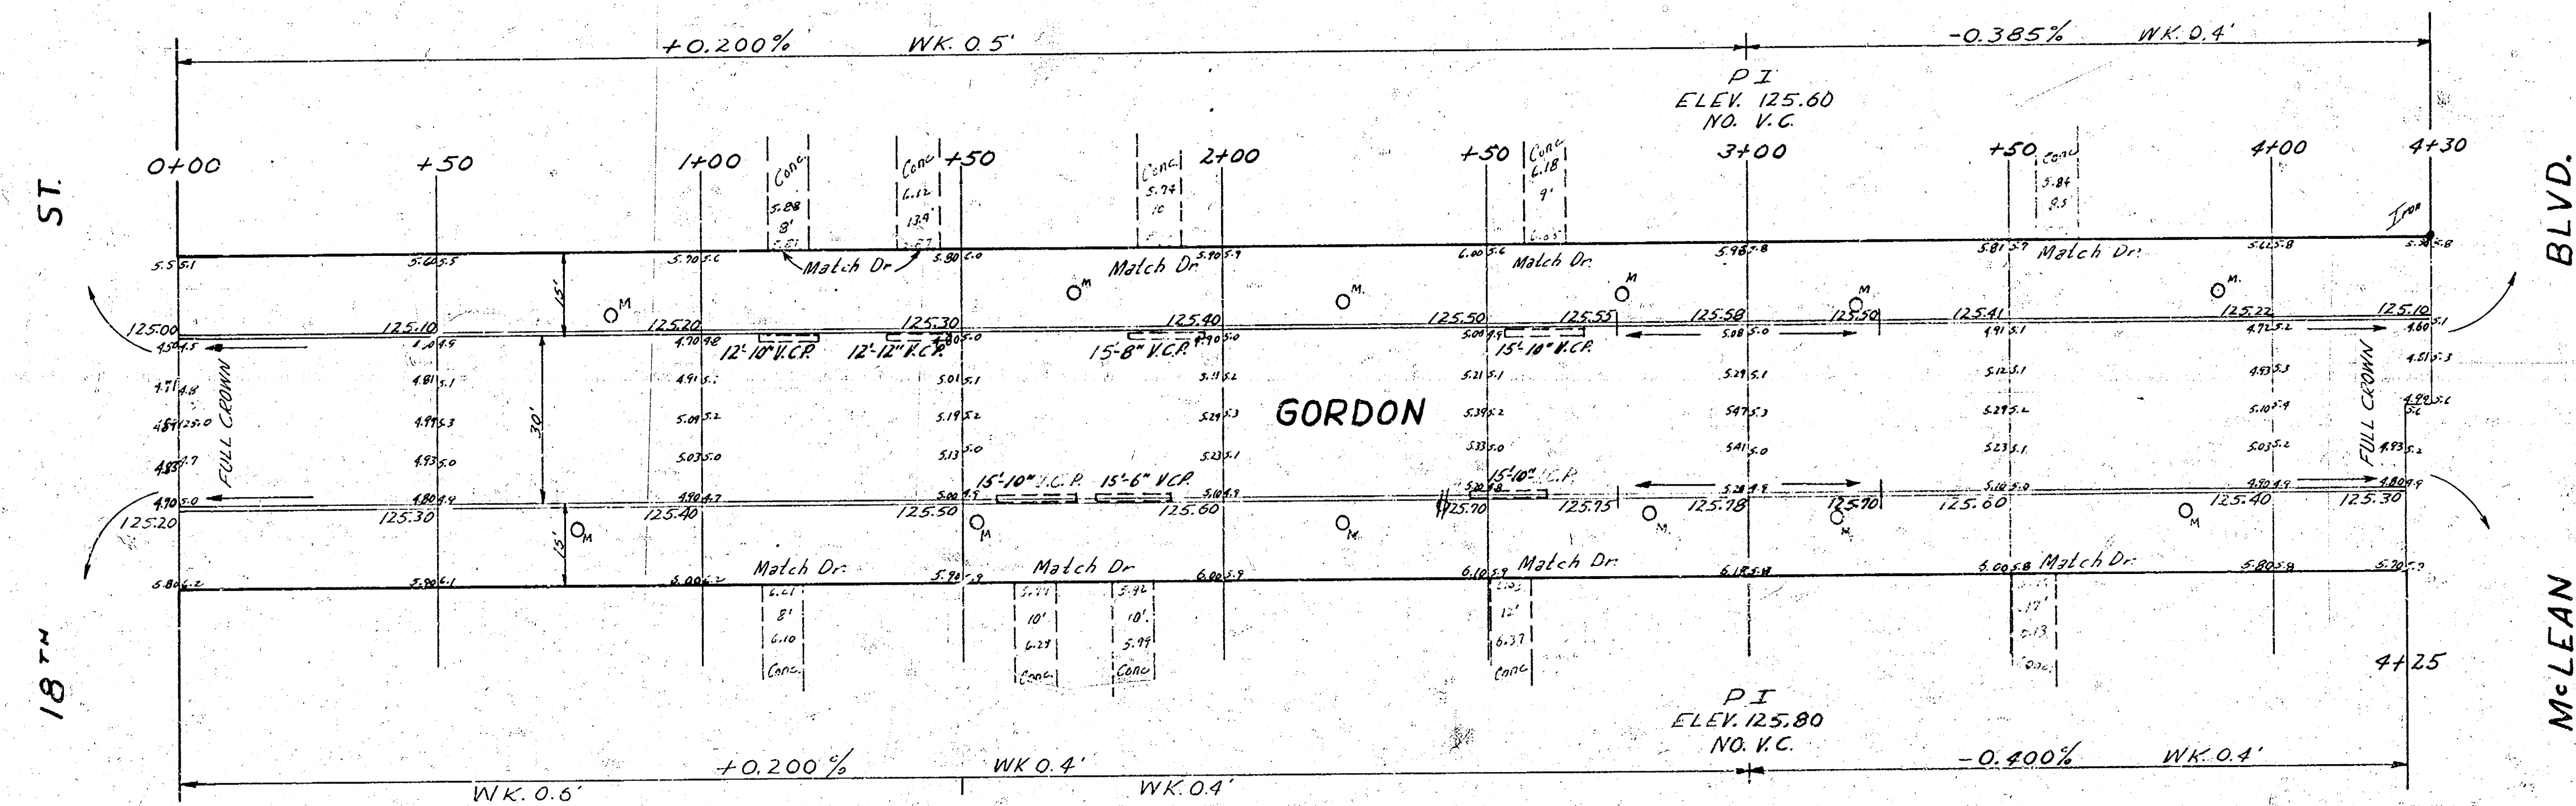

GORDON
N.L. 18" TO SLM-LEAN BLVD.
30' CONC. CB.
CITY OF WICHITA KANS.
BE SMITH CITY ENGINEER
JUNE 1957 PROJ. NO C16-121