



BM: = 125.145 Standard SE cor. Sheridan & 17<sup>th</sup>.  
 BM: = 130.867 SE cor. conc. porch Ho<sup>#</sup> 1809 N Gow.  
 Chaining N on E. Page Line.

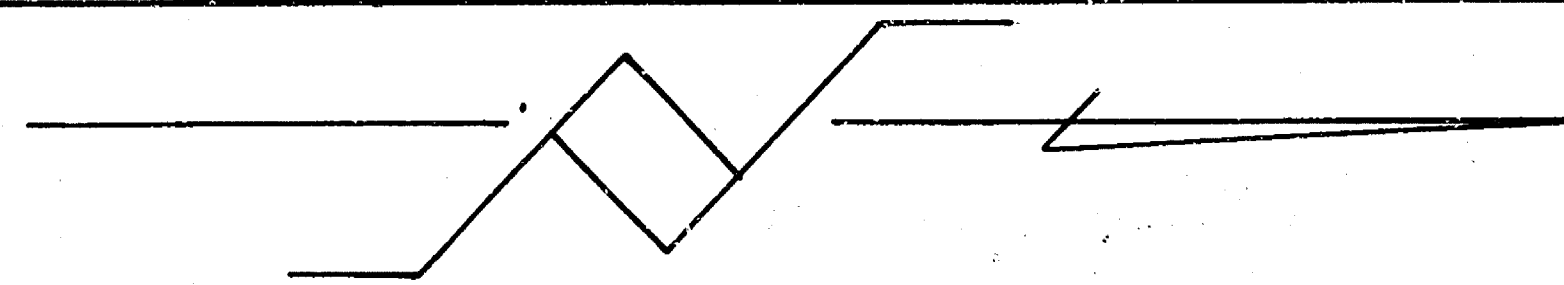

Surveyed by: B.E. Smith  
 Plan: 26-2-30 AC  
 Exc. 11/57  
 Checked: J.E.

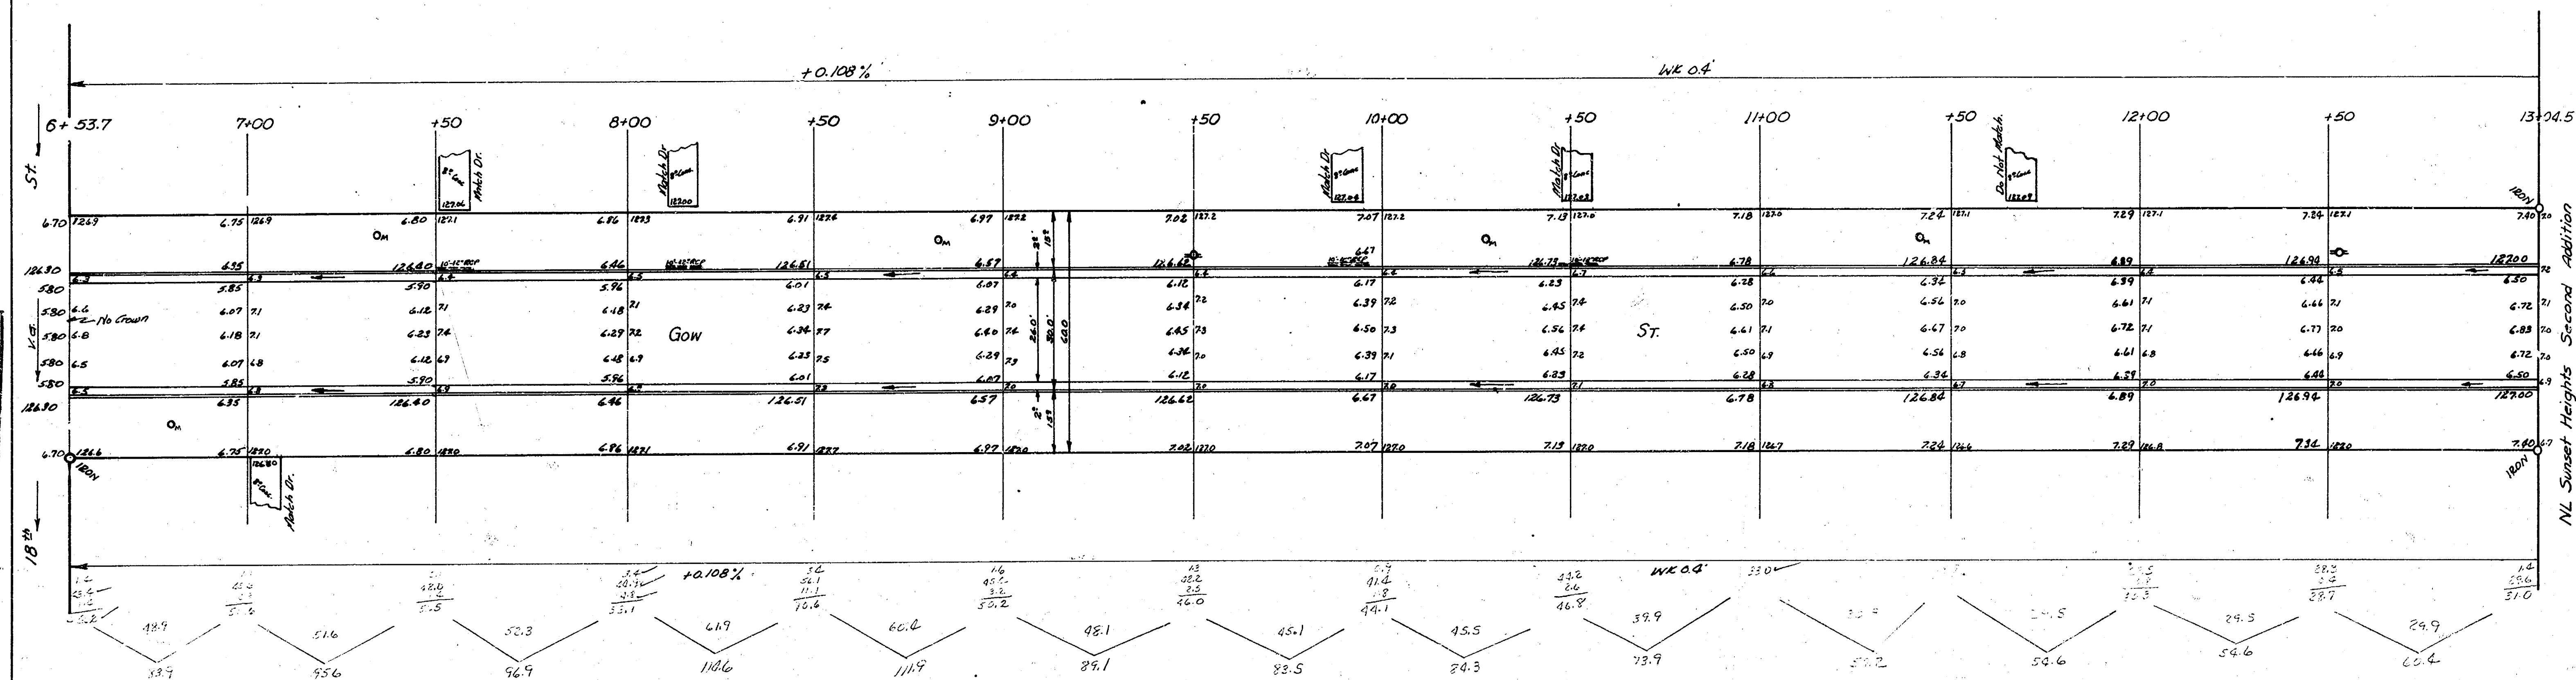

Excavation Totals  
 1166.5  
 1166.1  
 1166.6

**GOW** **ST**  
 NL 18<sup>th</sup> St to NL Sunset Heights, 2<sup>nd</sup> Addn.  
**26-2-30 AC.**  
**CITY OF WICHITA, KANSAS**  
 B.E. SMITH CITY ENGINEER  
 FEB. 1957 PROJ. NO. C15-164.