

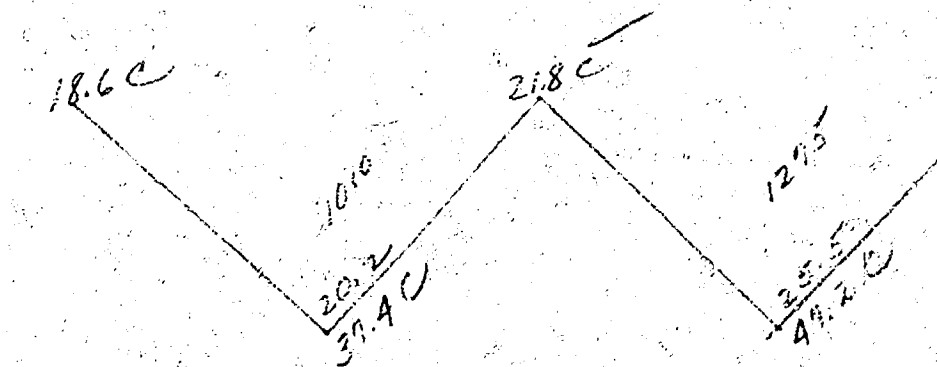


B.M. 94.34 "X" ON E. COR. GREENWOOD N.L. GARDEN PARK ADD.

Survey of L.L. B.E. SMITH
Plan Section
Checked by

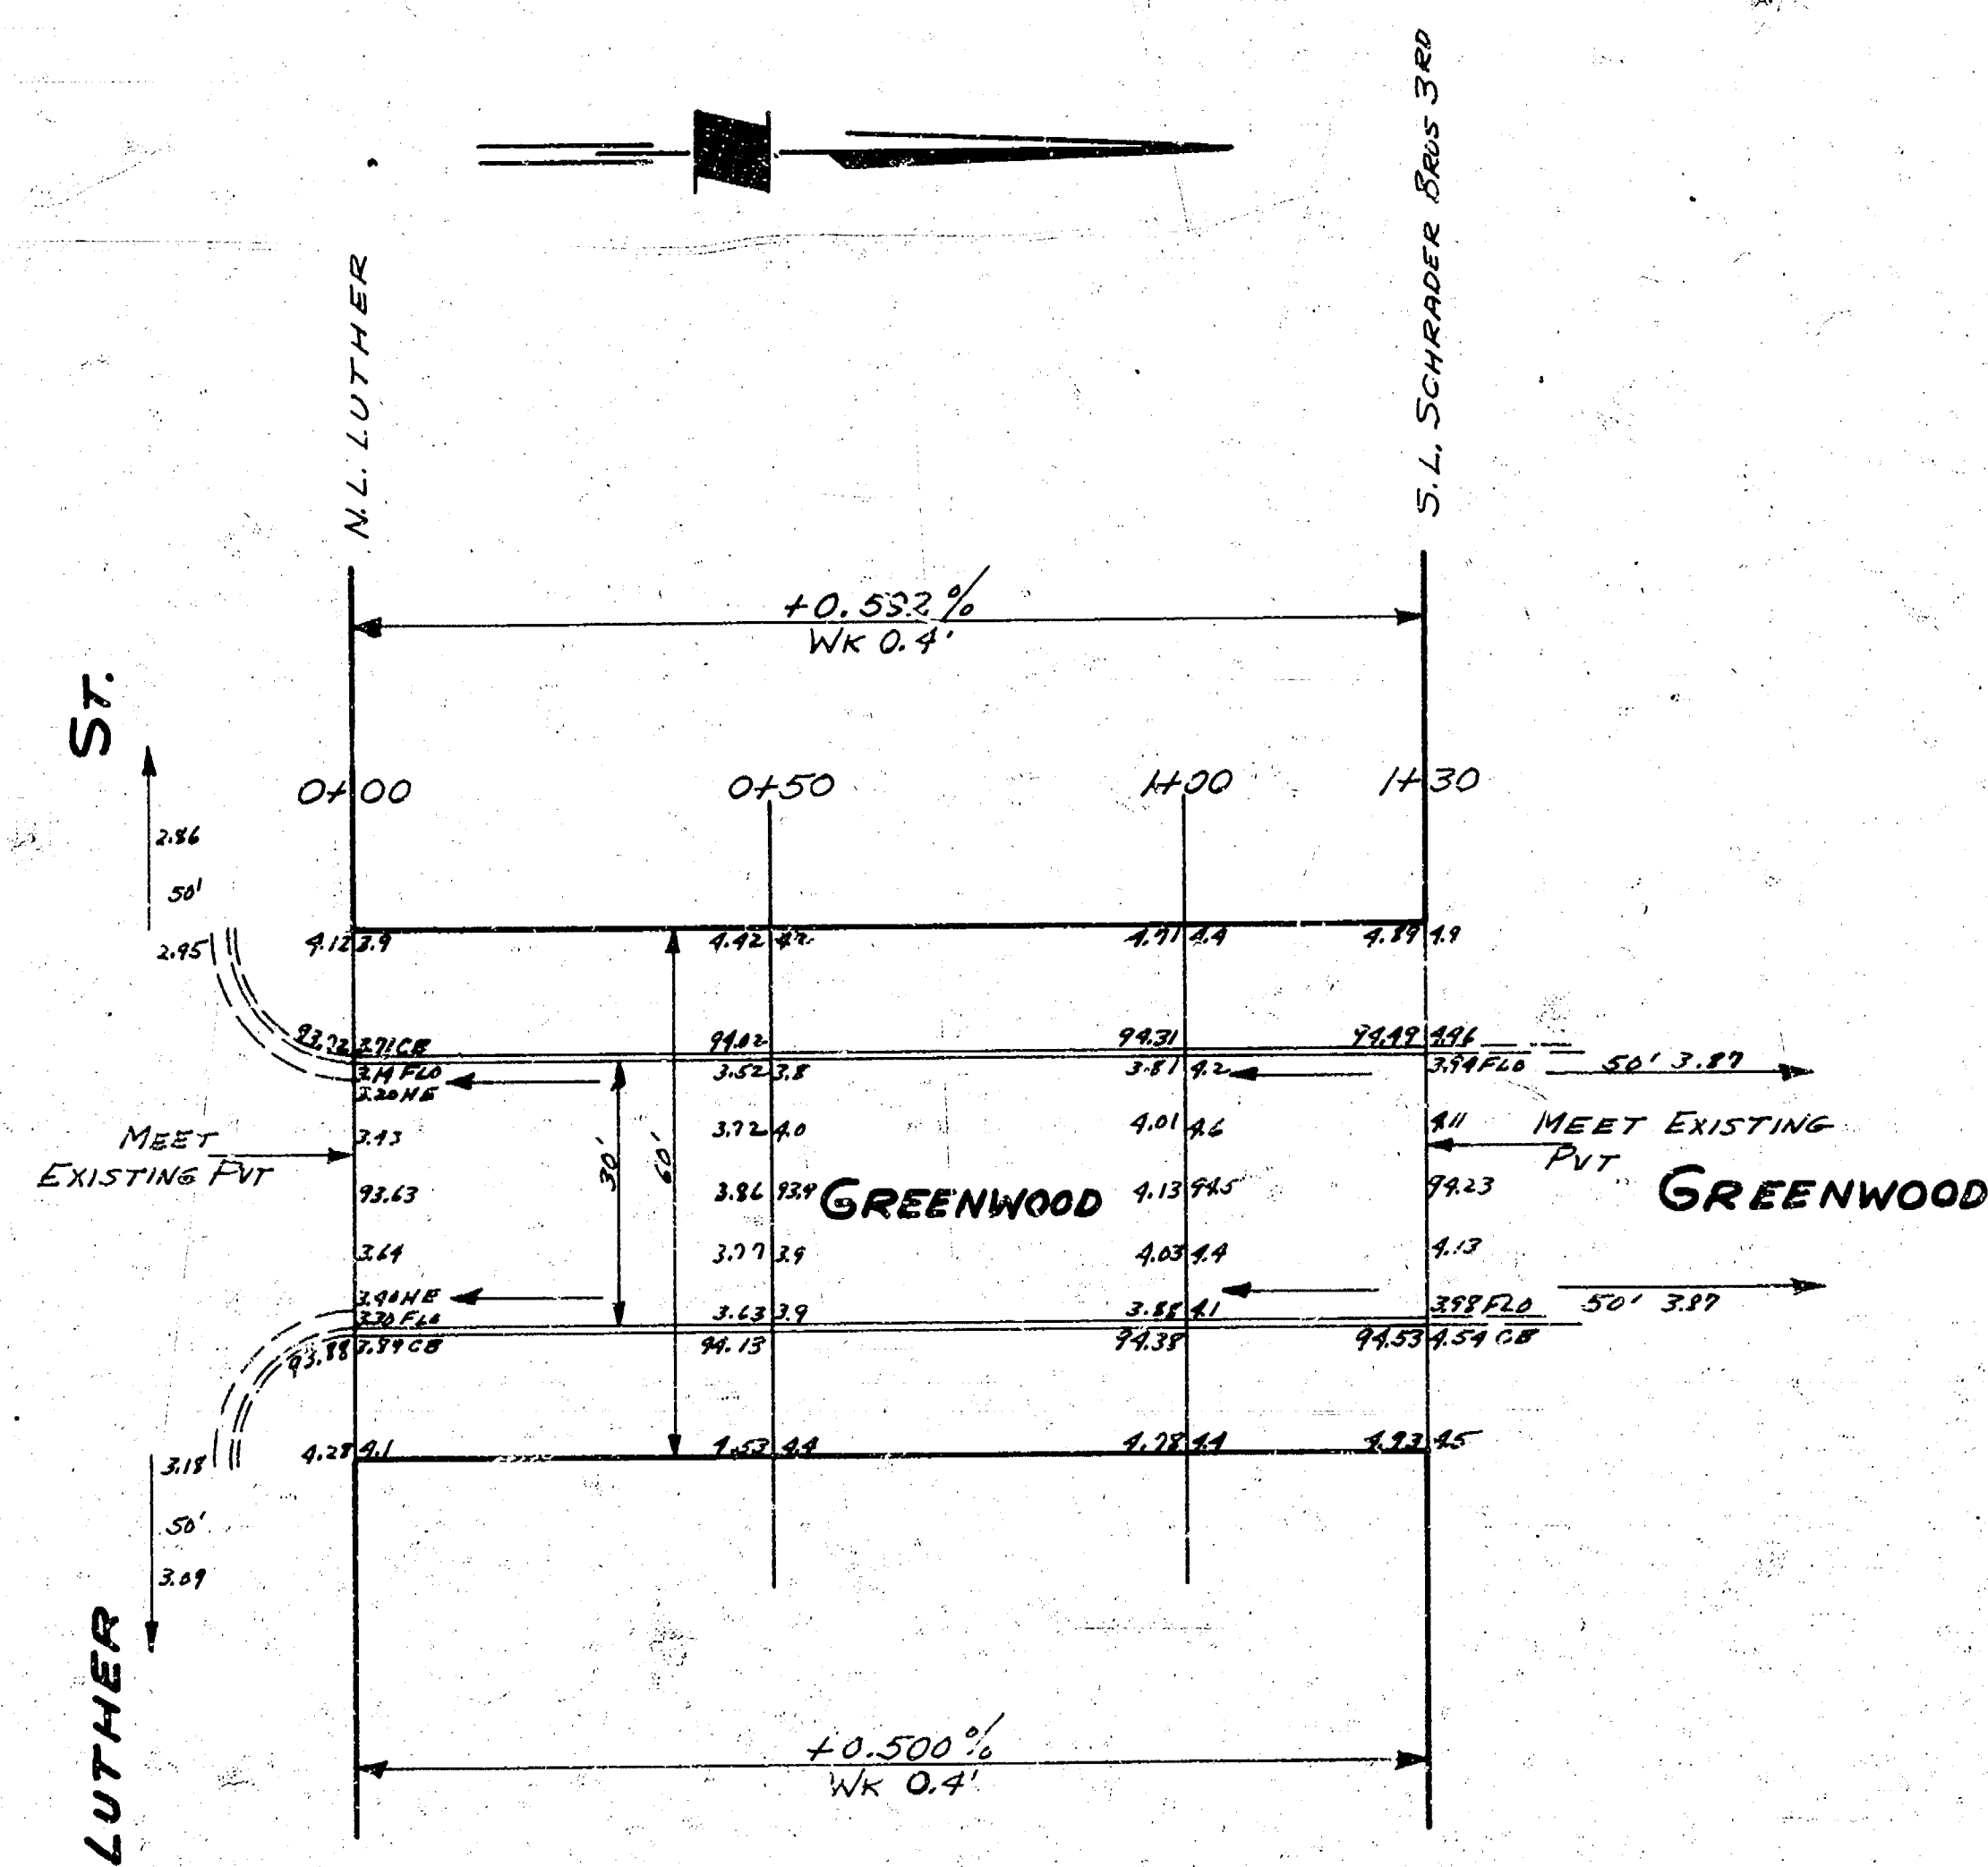

PROPOSED
109.7
+10% 13.9
120.6 cu. yds. cut

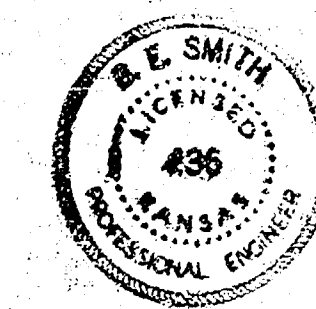

GREENWOOD
S.L. SCHRADER BROS 3RD & N.L. LUTHER
30' CONC & CB.
CITY OF WICHITA KAN.
B.E. SMITH CITY ENGINEER
SEPT. 1954 PROJ No C14-234

1 2 3 4 5 6 7