


5-13



BM. 199.66 STEPHENSON N.E. P.P. N.W. Cor. 11TH & GLENDALE

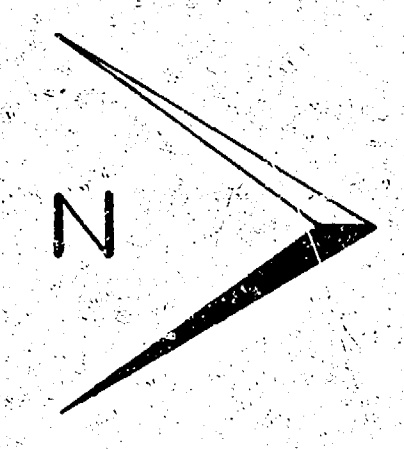

Property
 82.4
 86.3
 93.5
 93.0
 4.1
 22.8
 52.6
 36.8
 378.7 *cut 48'*

N.L. GLENDALE ADDN

11TH ST

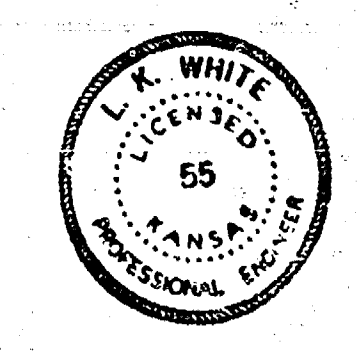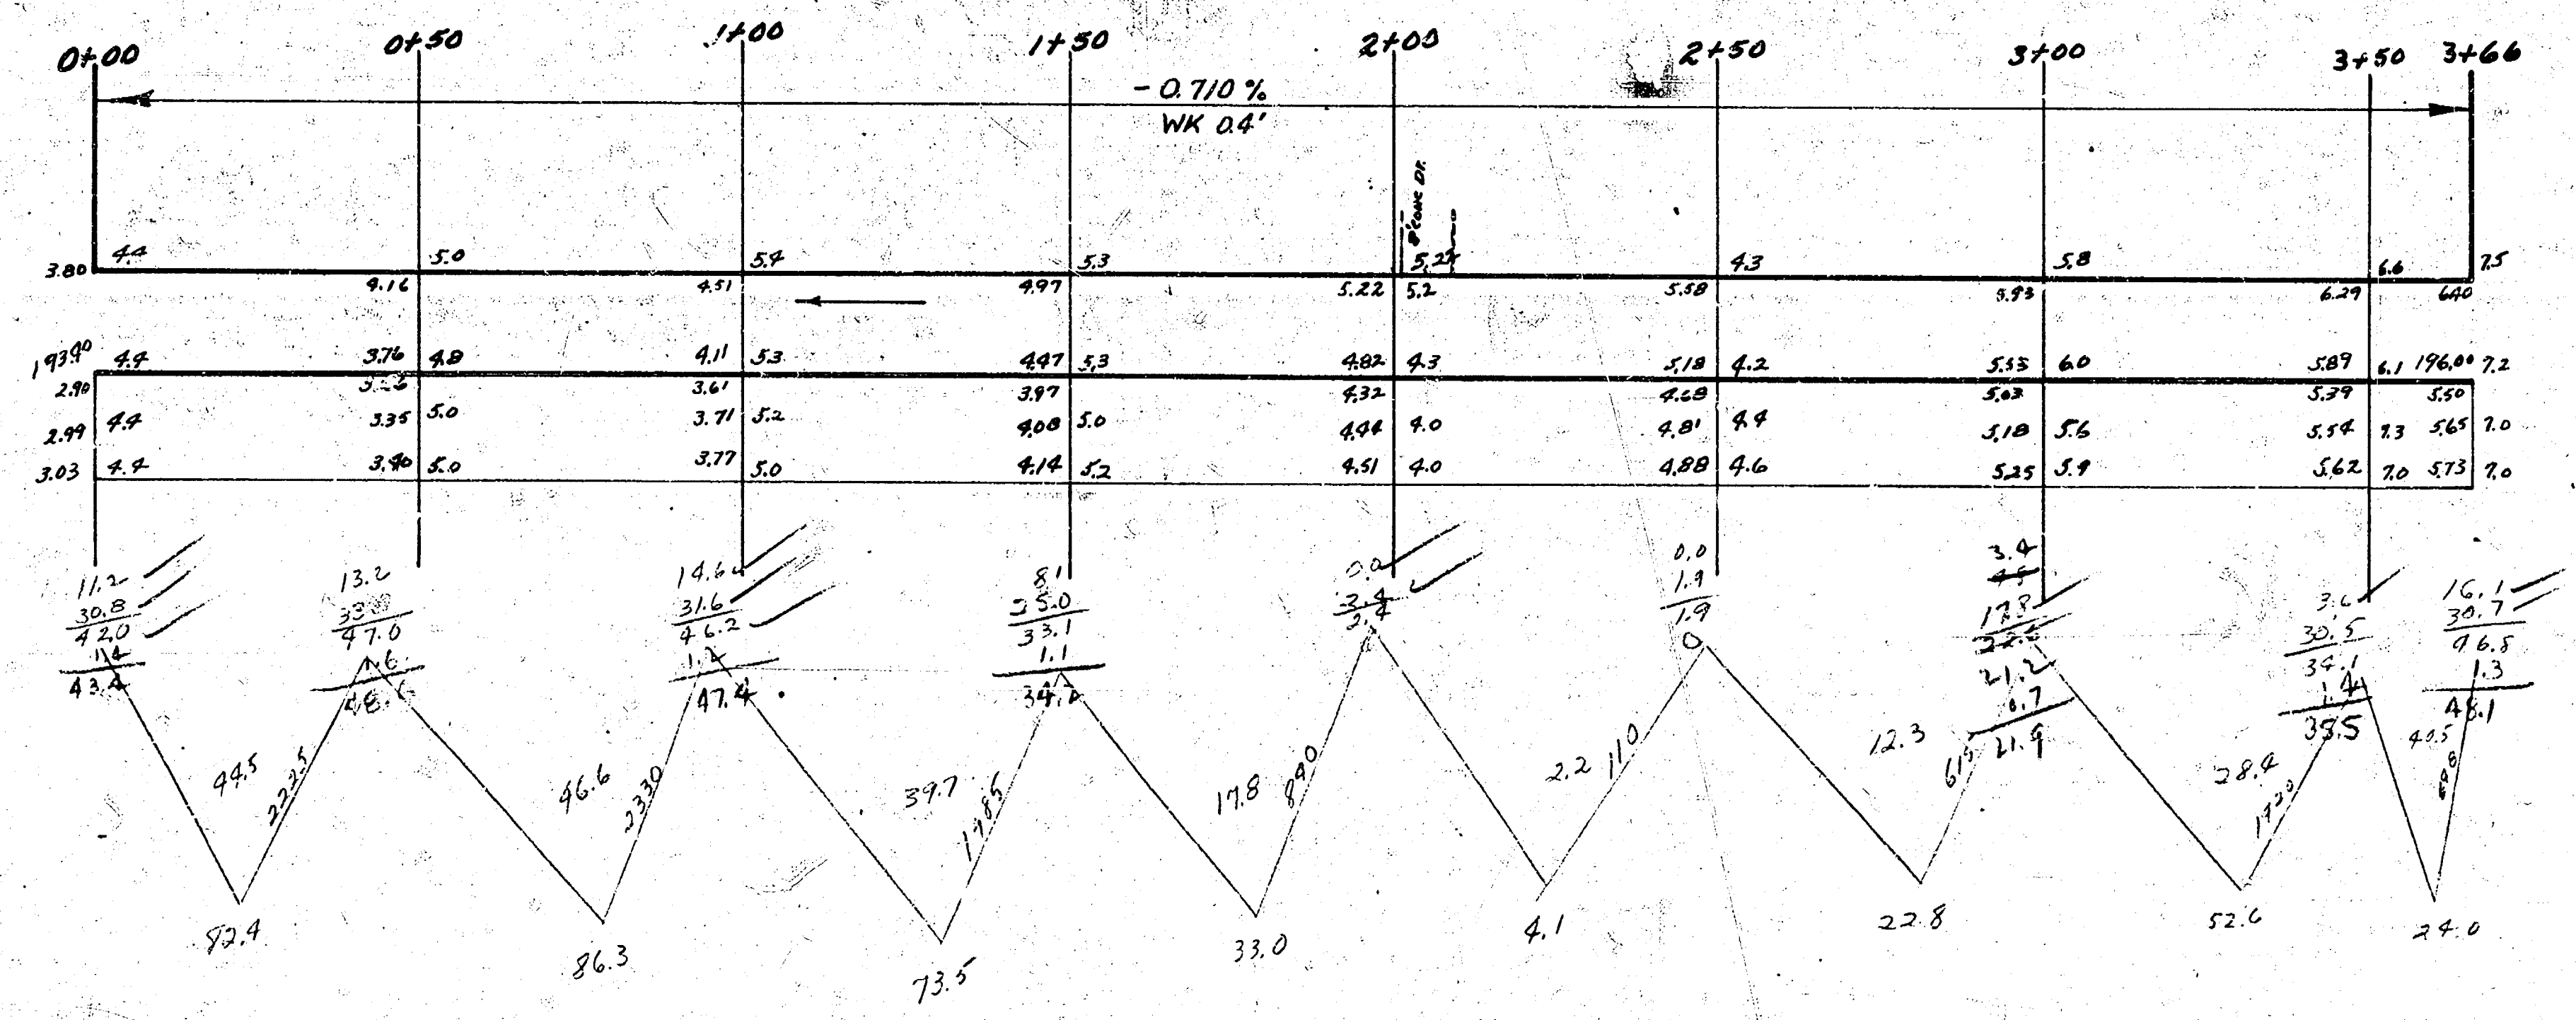

HARDING, W & E
 N.L. 11TH TO N.L. GLENDALE ADDN
 15' CONC. & C.B.
 CITY OF WICHITA KANSAS
 L.K. WHITE CITY ENGINEER
 APRIL 1952 PROJ. No. C11-293

4 11 8 54