

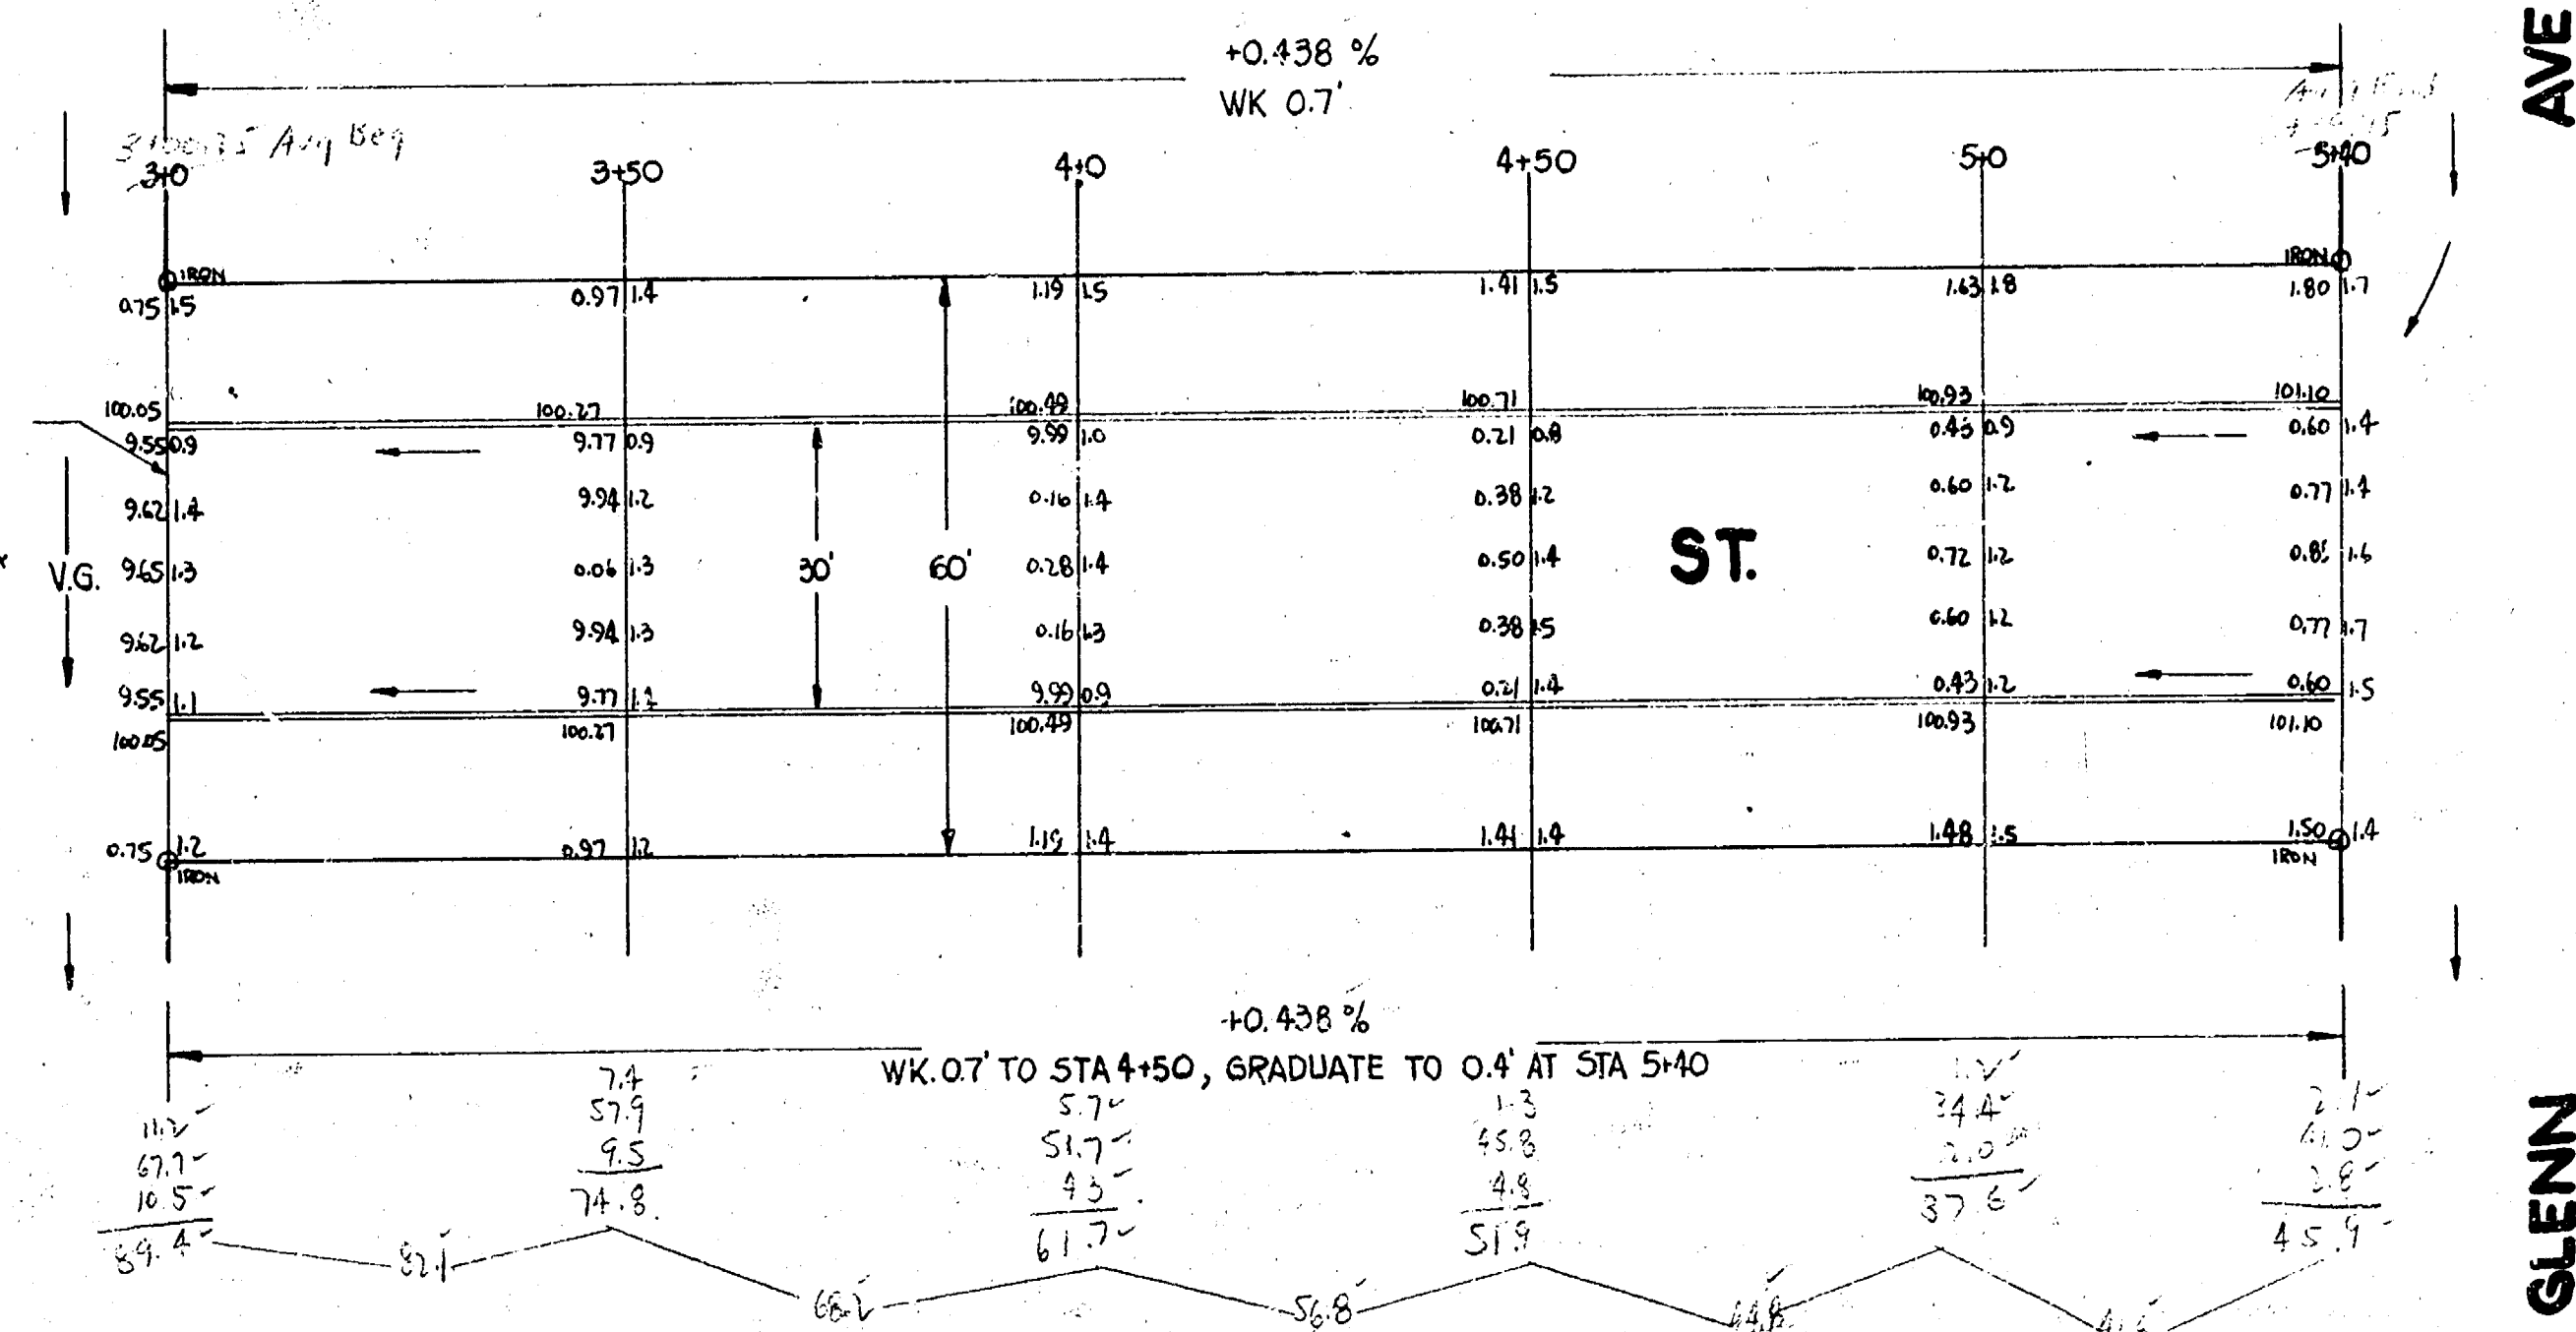


B.M. RR SPIKE N.S.H.P. EL. DONN & S.S. PAWNEE ELEV. 101.36

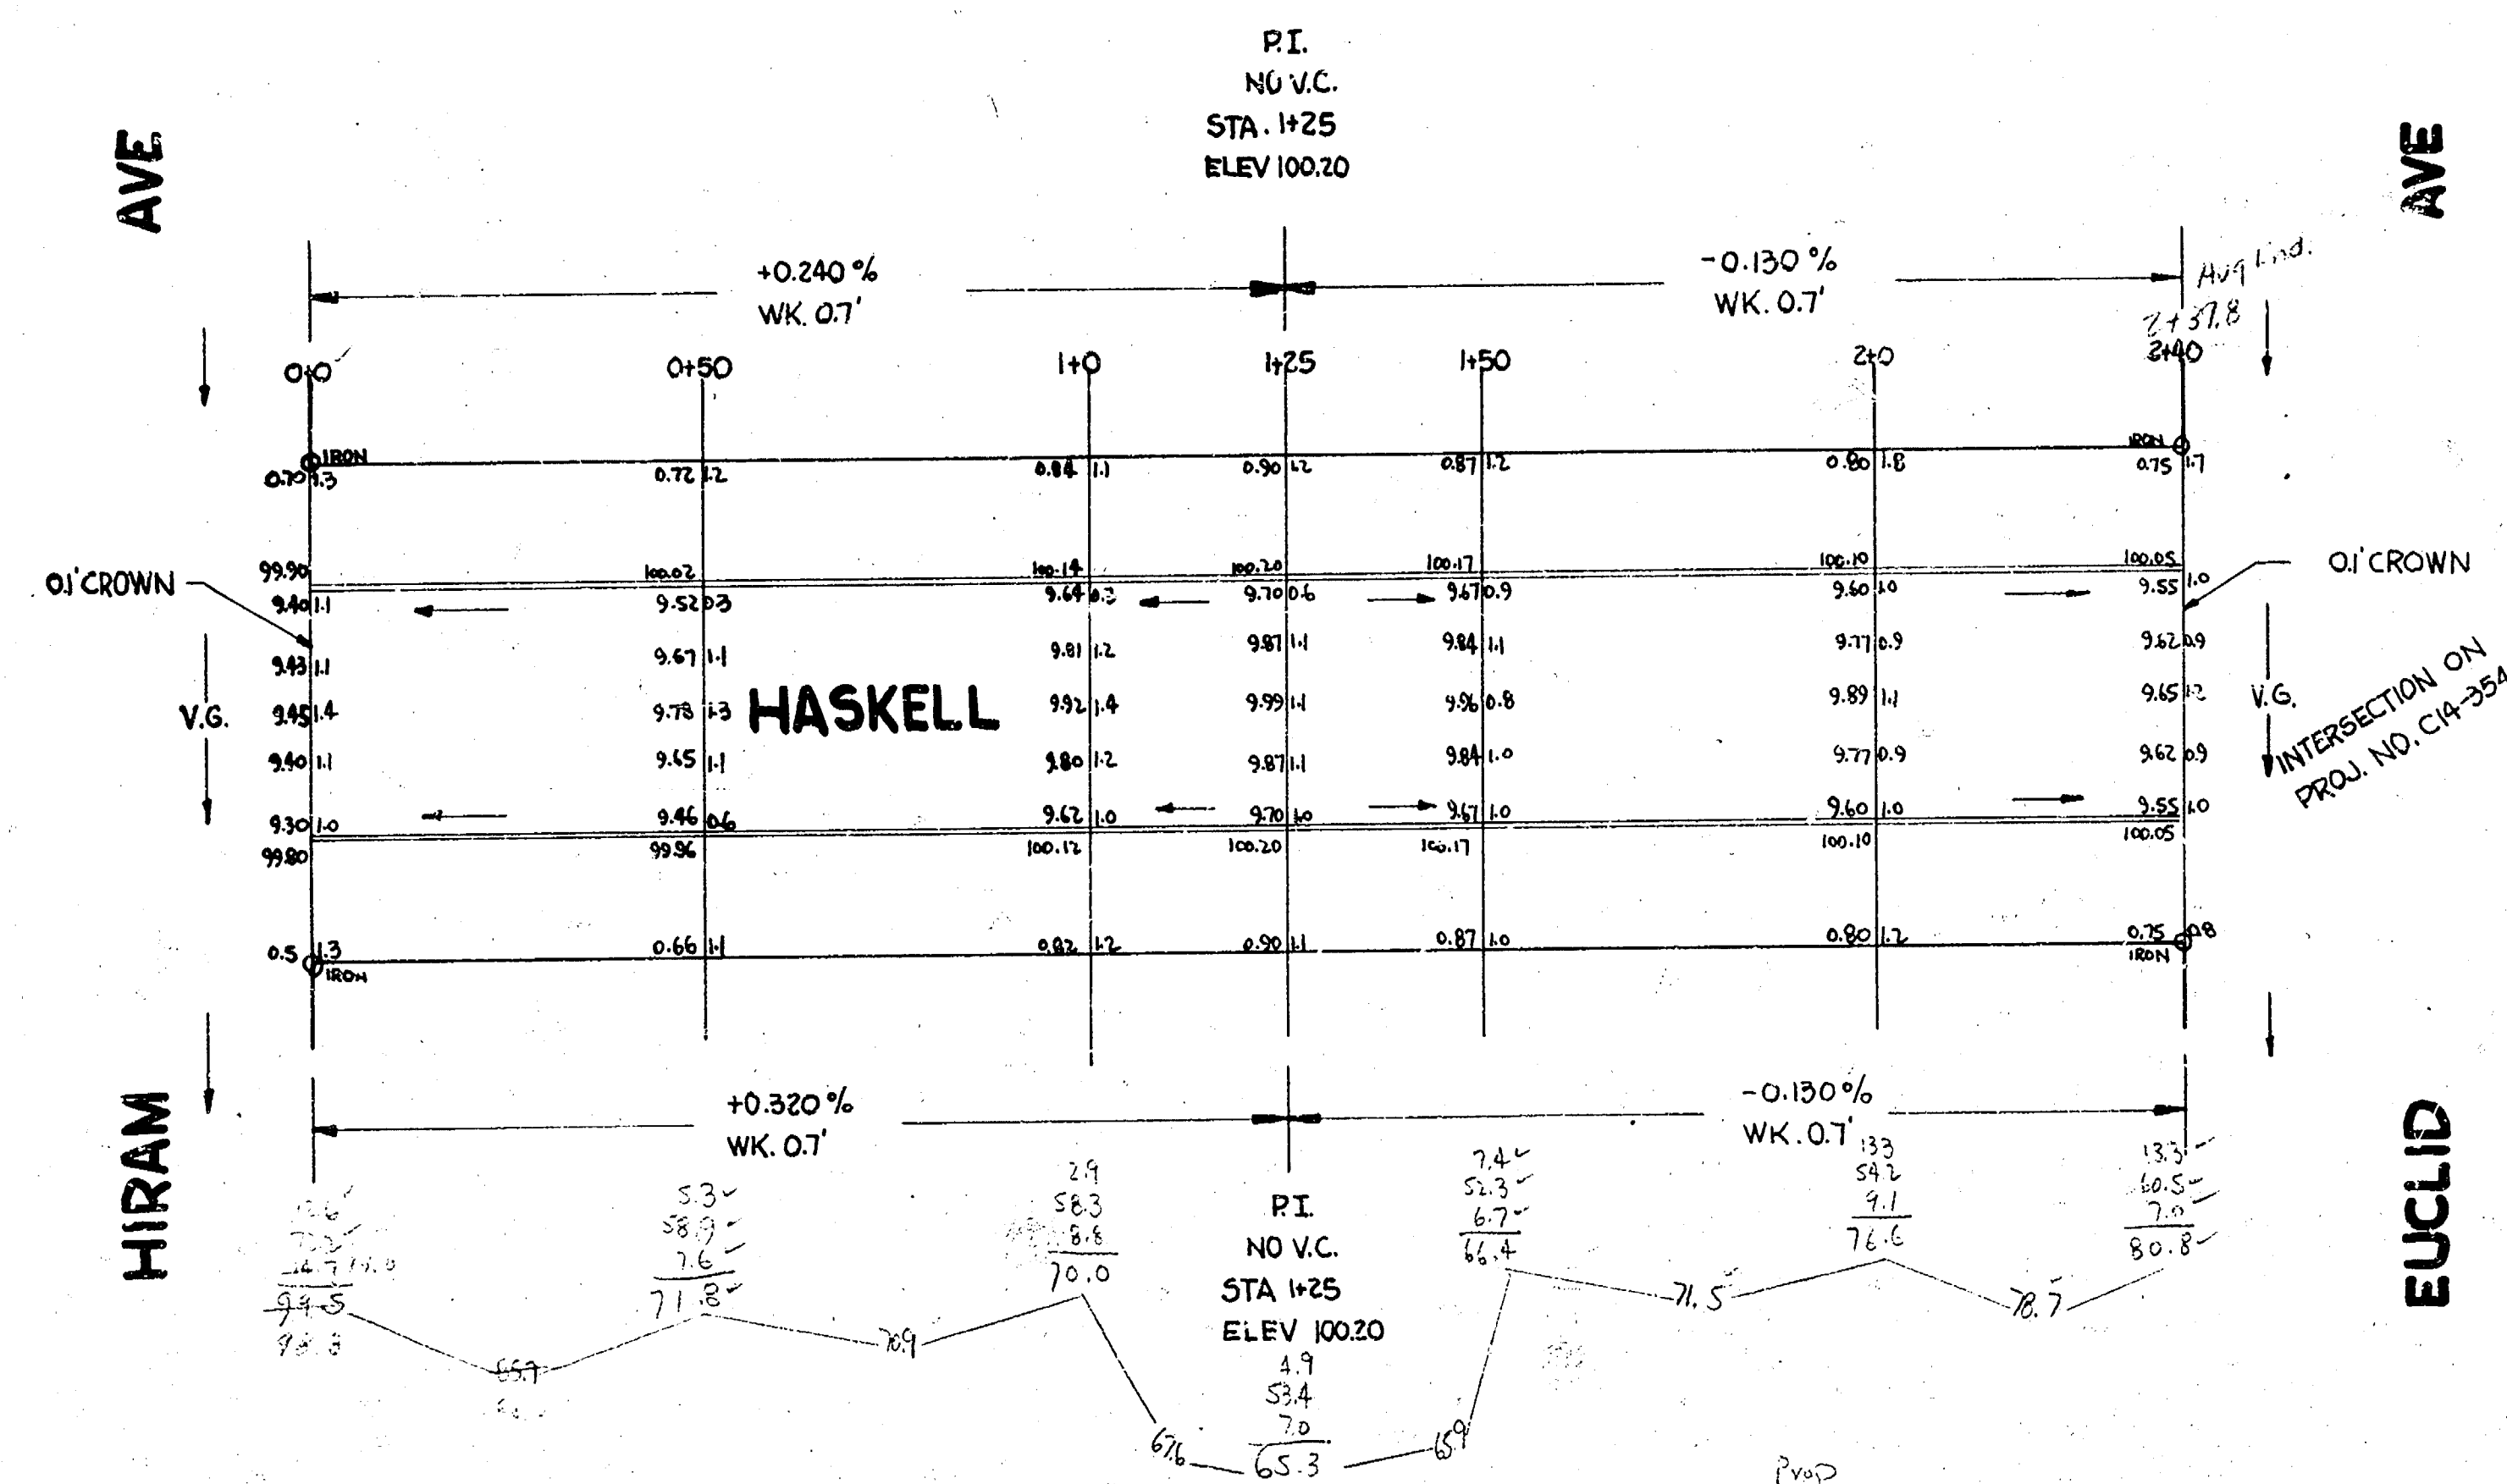

PWD
Buro
11 91.0
+10.6
1 310.1 yds

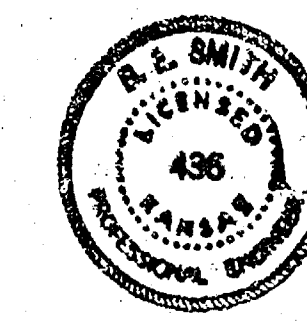

HASKELL ST.
EL. HIRAM TO W.L. GLENN
30' CONC. & CURB
CITY OF WICHITA, KANSAS
B.E. SMITH CITY ENGINEER
JULY 1955 PROJ. NO. C14-359