


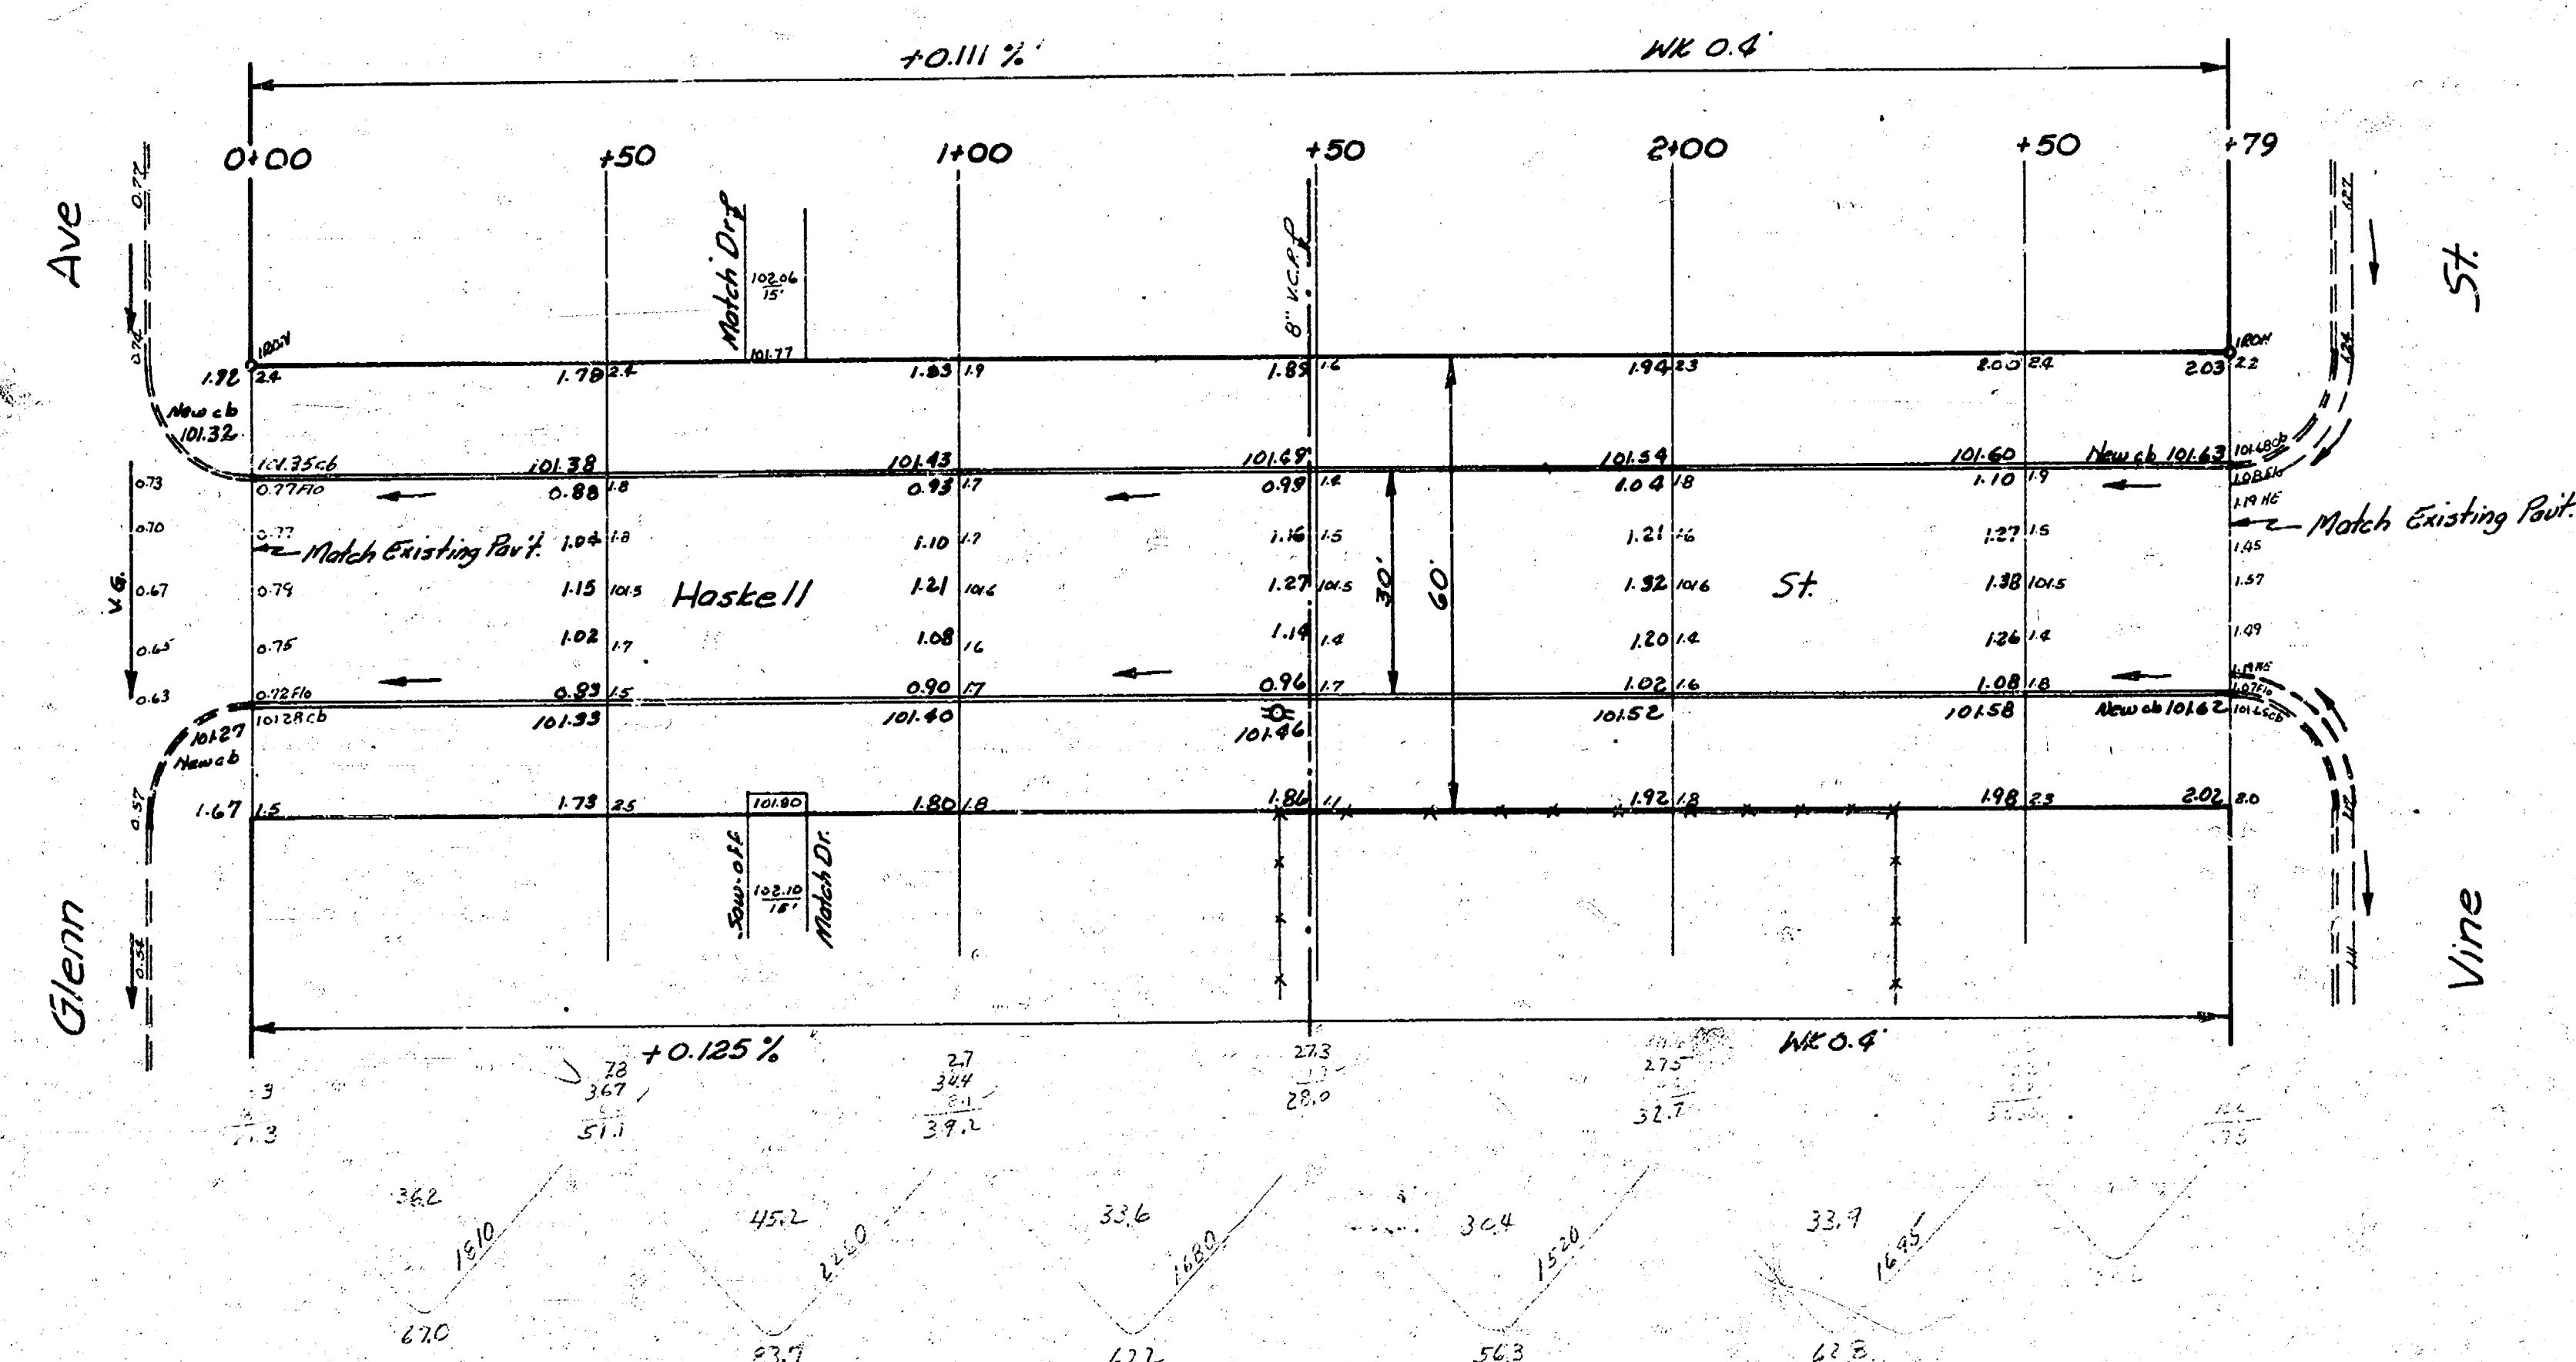

Source: C.H. Mills BK CHM 95
Play Greens
EXC Greens.
Check out map

HASKELL ST.
EL Glenn to WL Vine
30 Conc #Cb
CITY OF WICHITA, KANSAS
B.E. SMITH CITY ENGINEER
FEB. 1957 PROJ NO C16-84