


SYM 102.91 SE COR. CONC. PORCH HOUSE N.W. COR. WALNUT & HASKELL

Survey FIGS. BK 5-27
Plan SEAMAN
Checked JH

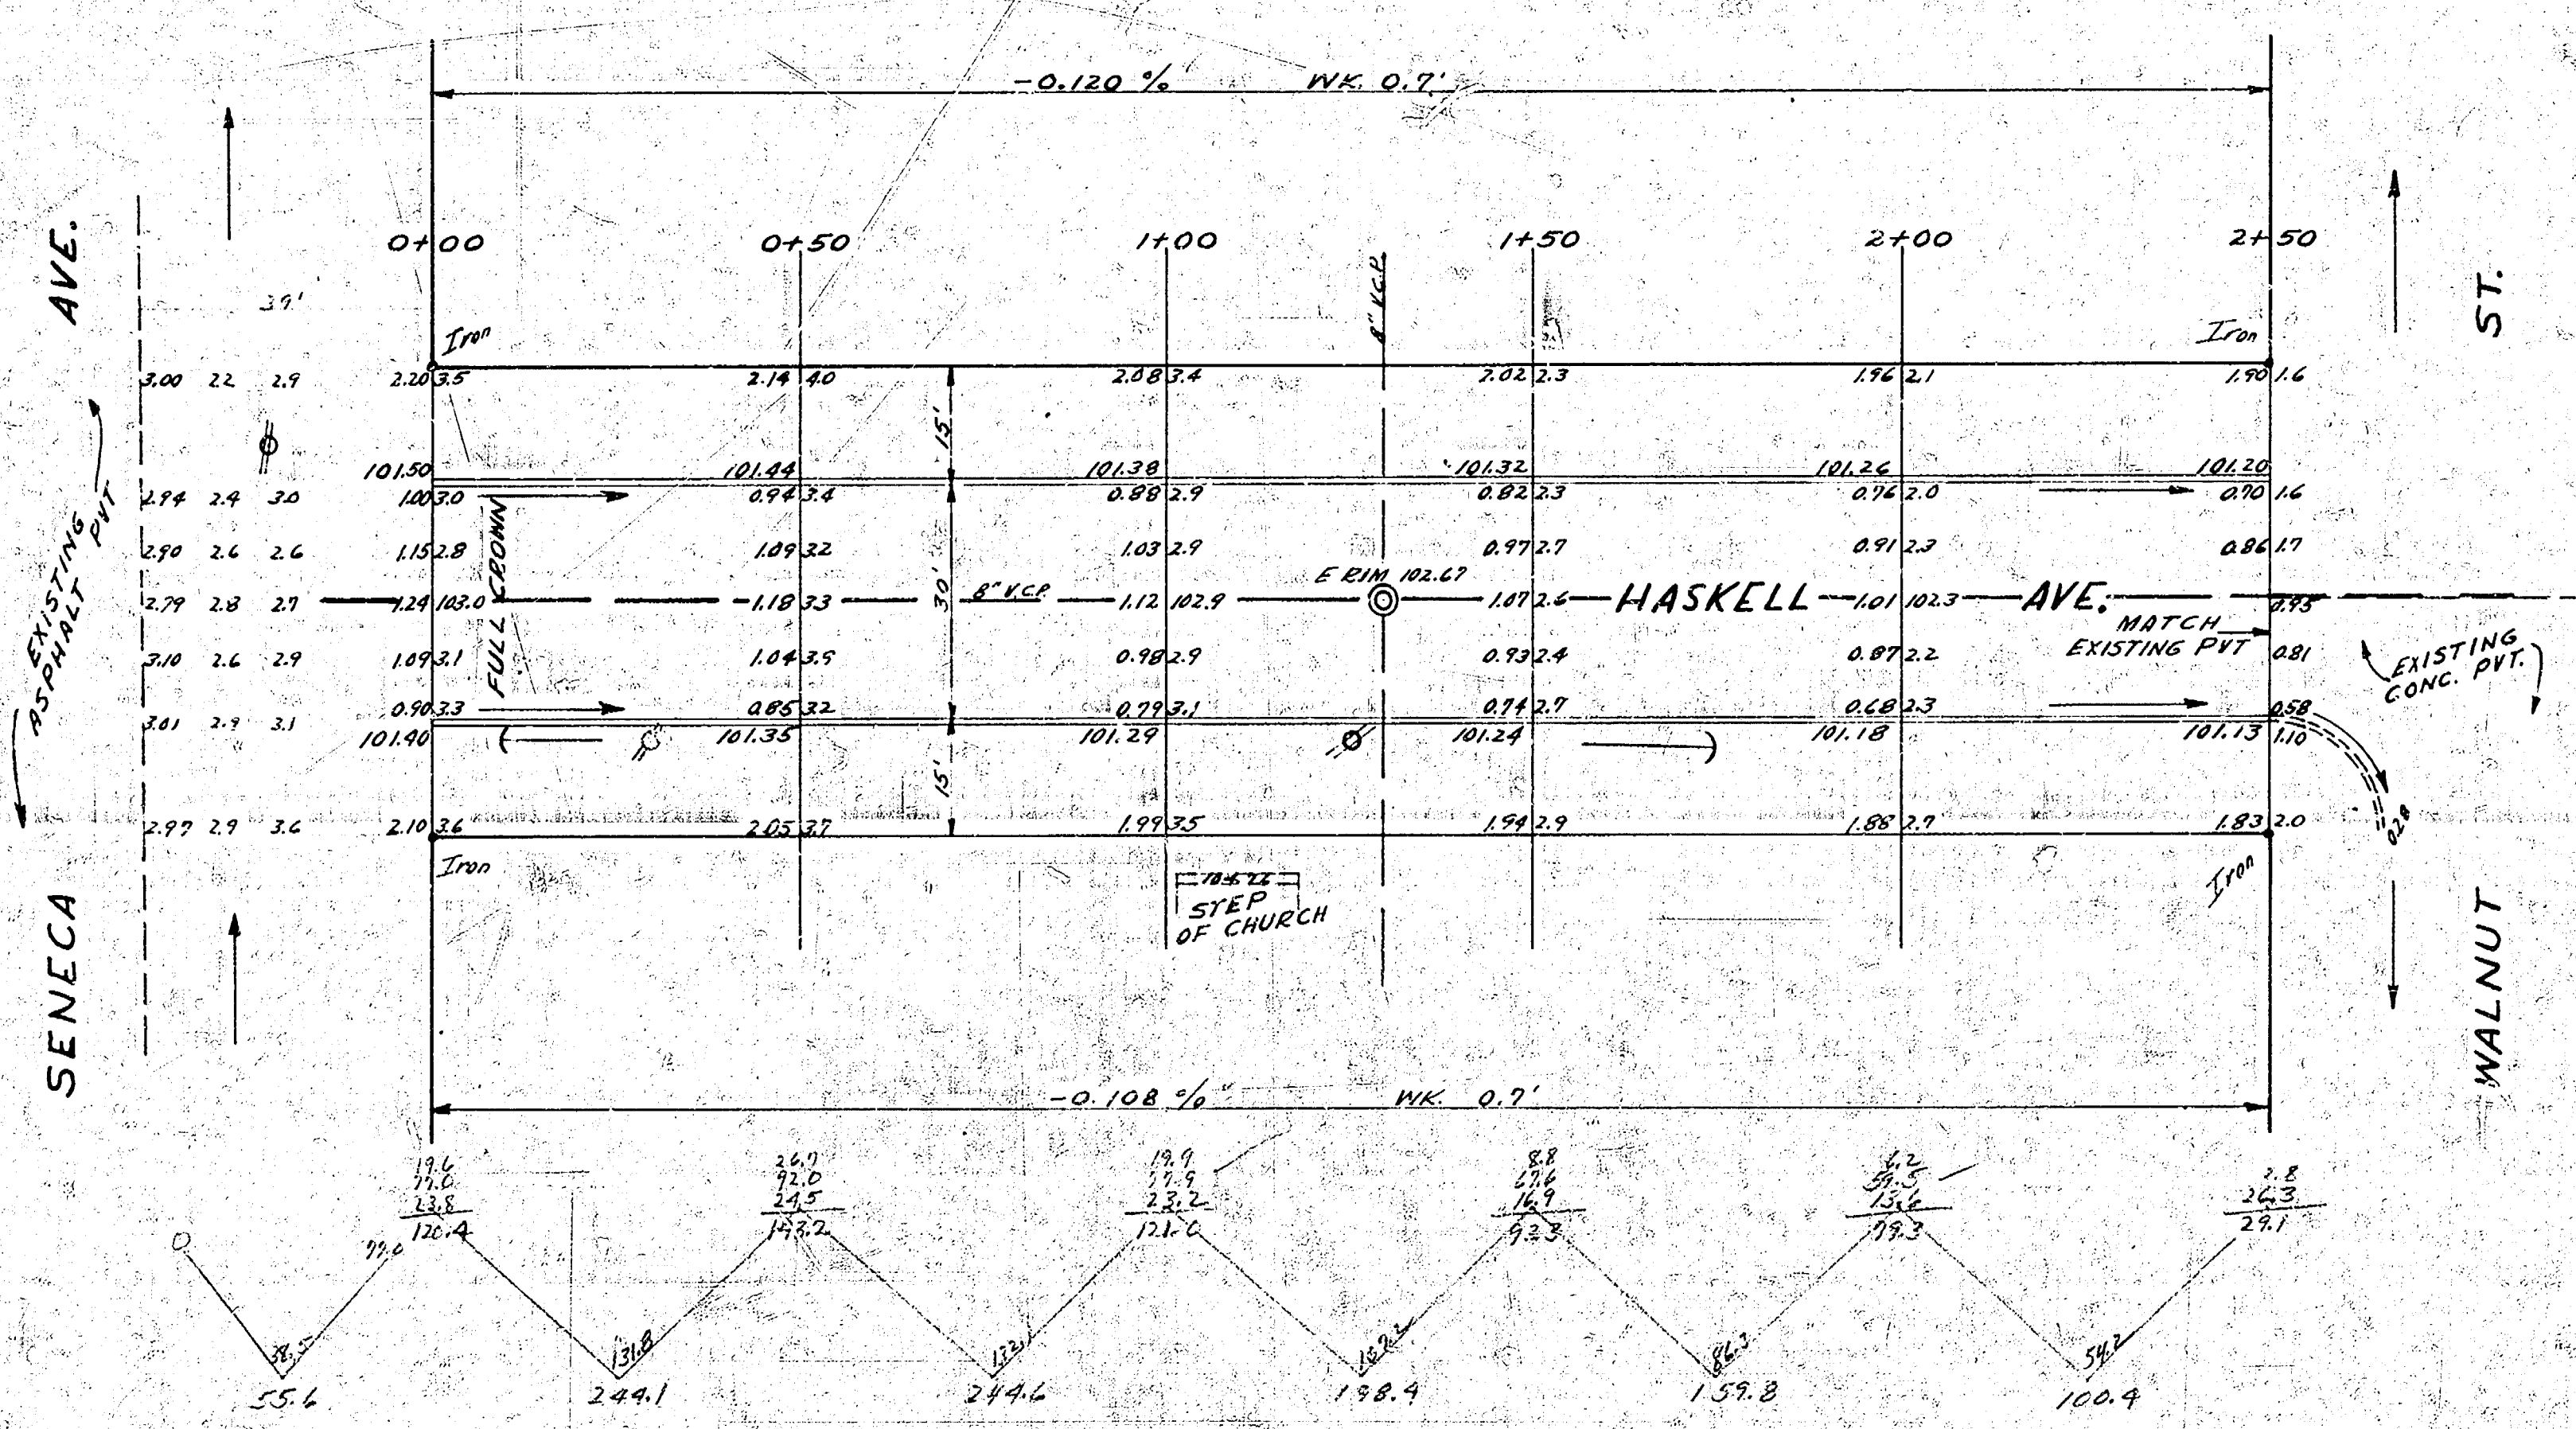

Excavation:
Prop. 948.3
+10% 948.3
1044.0 cu yds cut.

Cut:
C. 1.1
55.6
+10% 55.6
61.2 cu yds cut



HASKELL AVE.
EL. SENECA TO W. WALNUT
30' CONC. & CB.
CITY OF WICHITA, KANS.
BE SMITH CITY ENGINEER
AUG. 1957 PROJ. NO. C16-97