

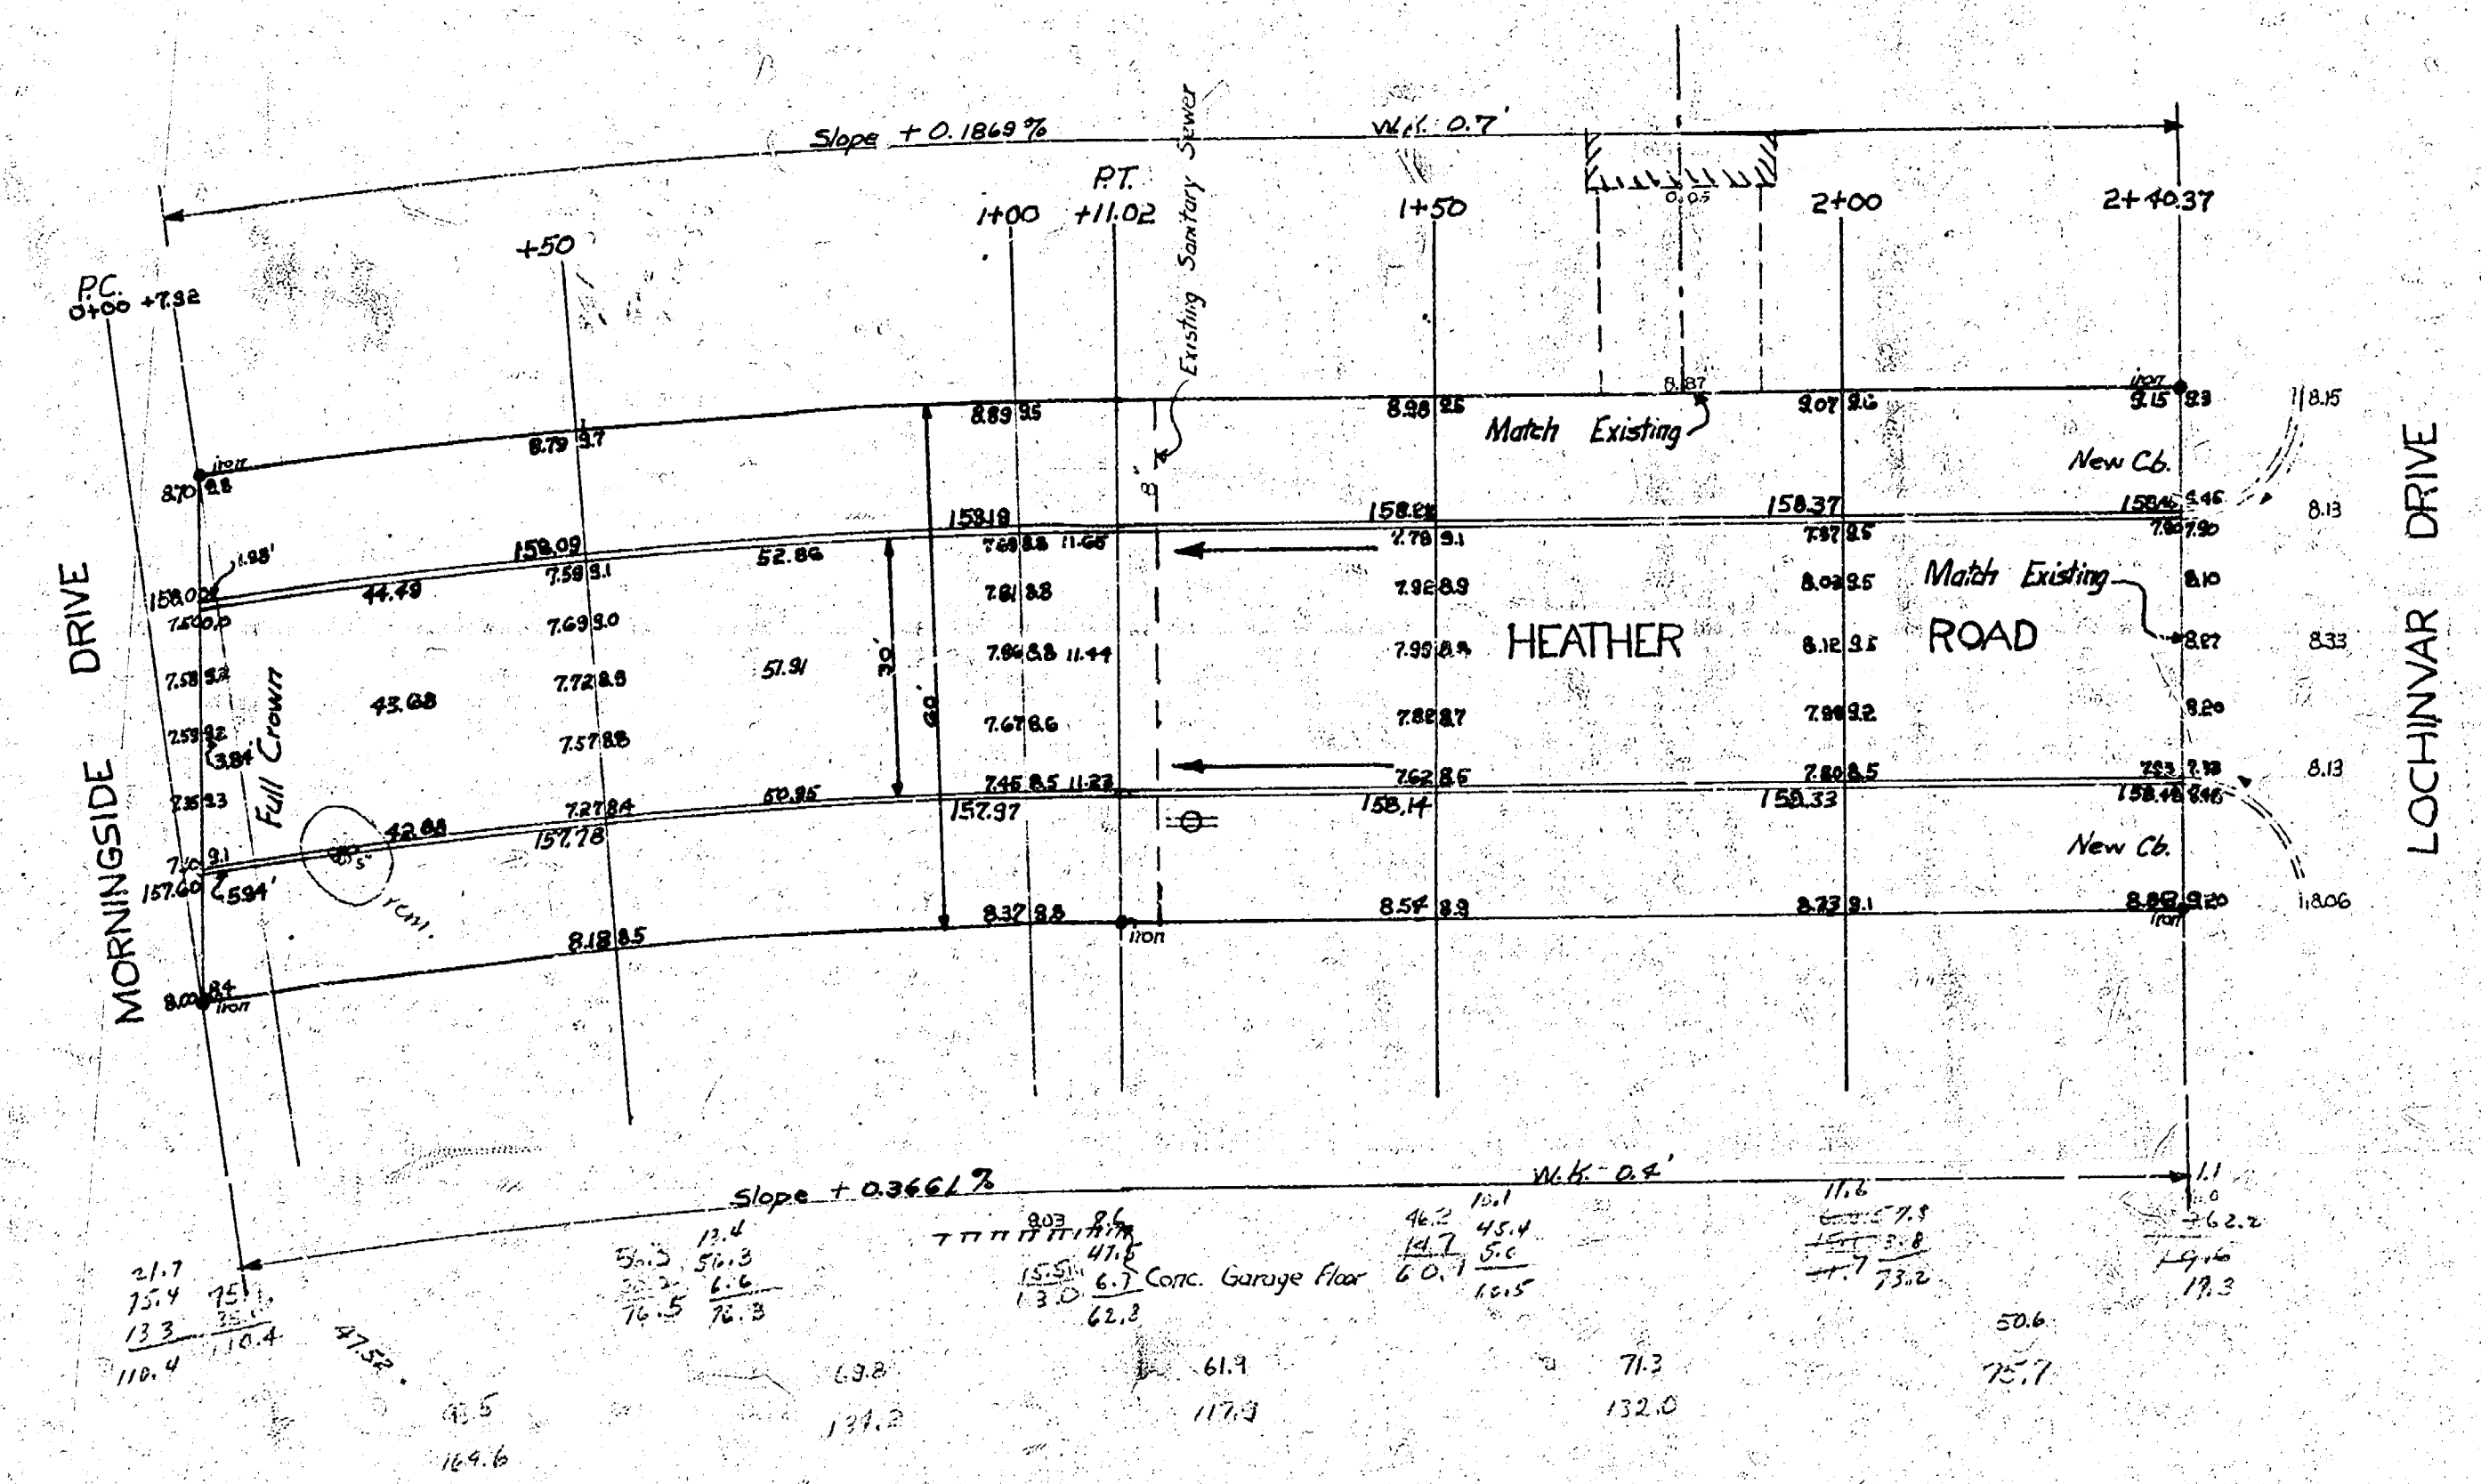
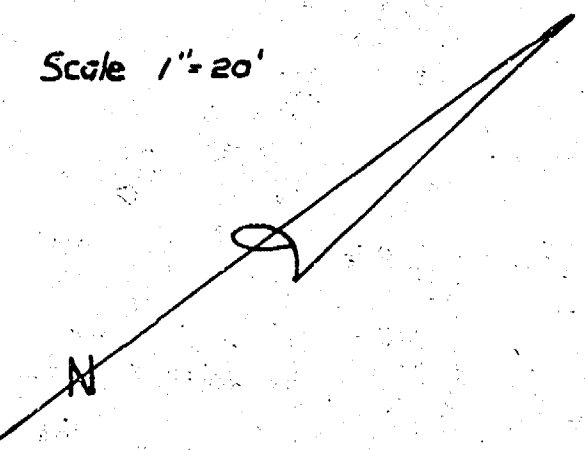


B.M. G in Globe N. end of cb. return at Heather and W.L. of Bonnie Bree 157.95'

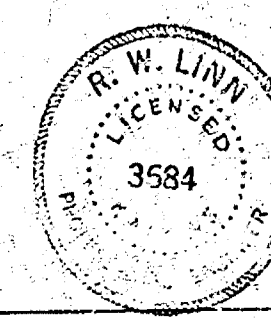

Curve	Sta.	Blvd. at E.P.	Blvd. - 100' Total A	8' 00' 12"
Sub.	Arc length	Ch. 50' E. ch.	Ch. 50' W. ch.	Ch. 50' W. ch.
0+00	7.32	7.32	6.45	0' 17' 21" 0' 17' 21"
0+50	42.08	42.08	44.36	1' 30' 08" 1' 30' 08"
0+100	50.00	50.00	50.36	1' 30' 08" 1' 30' 08"
1+100	11.02	11.11	11.73	1' 02' 08" 1' 02' 08"

Excavation
 4' 00" 606.6
 1' 00" 686.8

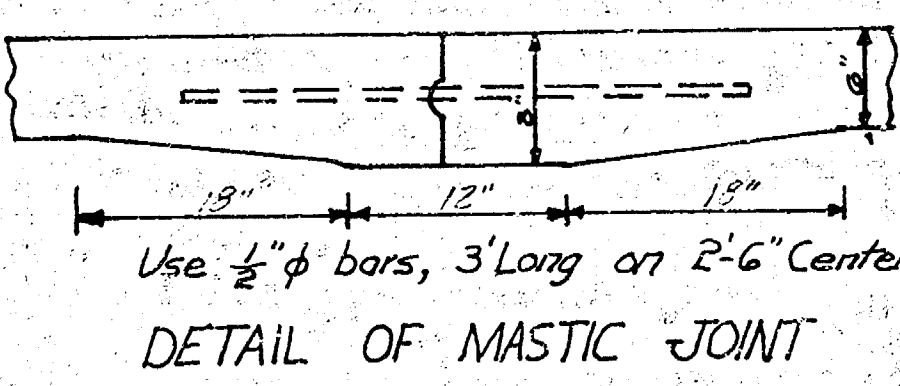

HEATHER ROAD
 N.L. MORNINGSIDE to S.L. LOCHINVAR
 30 CONC. / CB
 CITY OF WICHITA, KANSAS
 B.E. SMITH CITY ENGINEER
 JULY 1958 PROJ. NO. CIG-46