
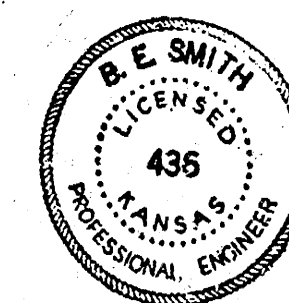


No Drives

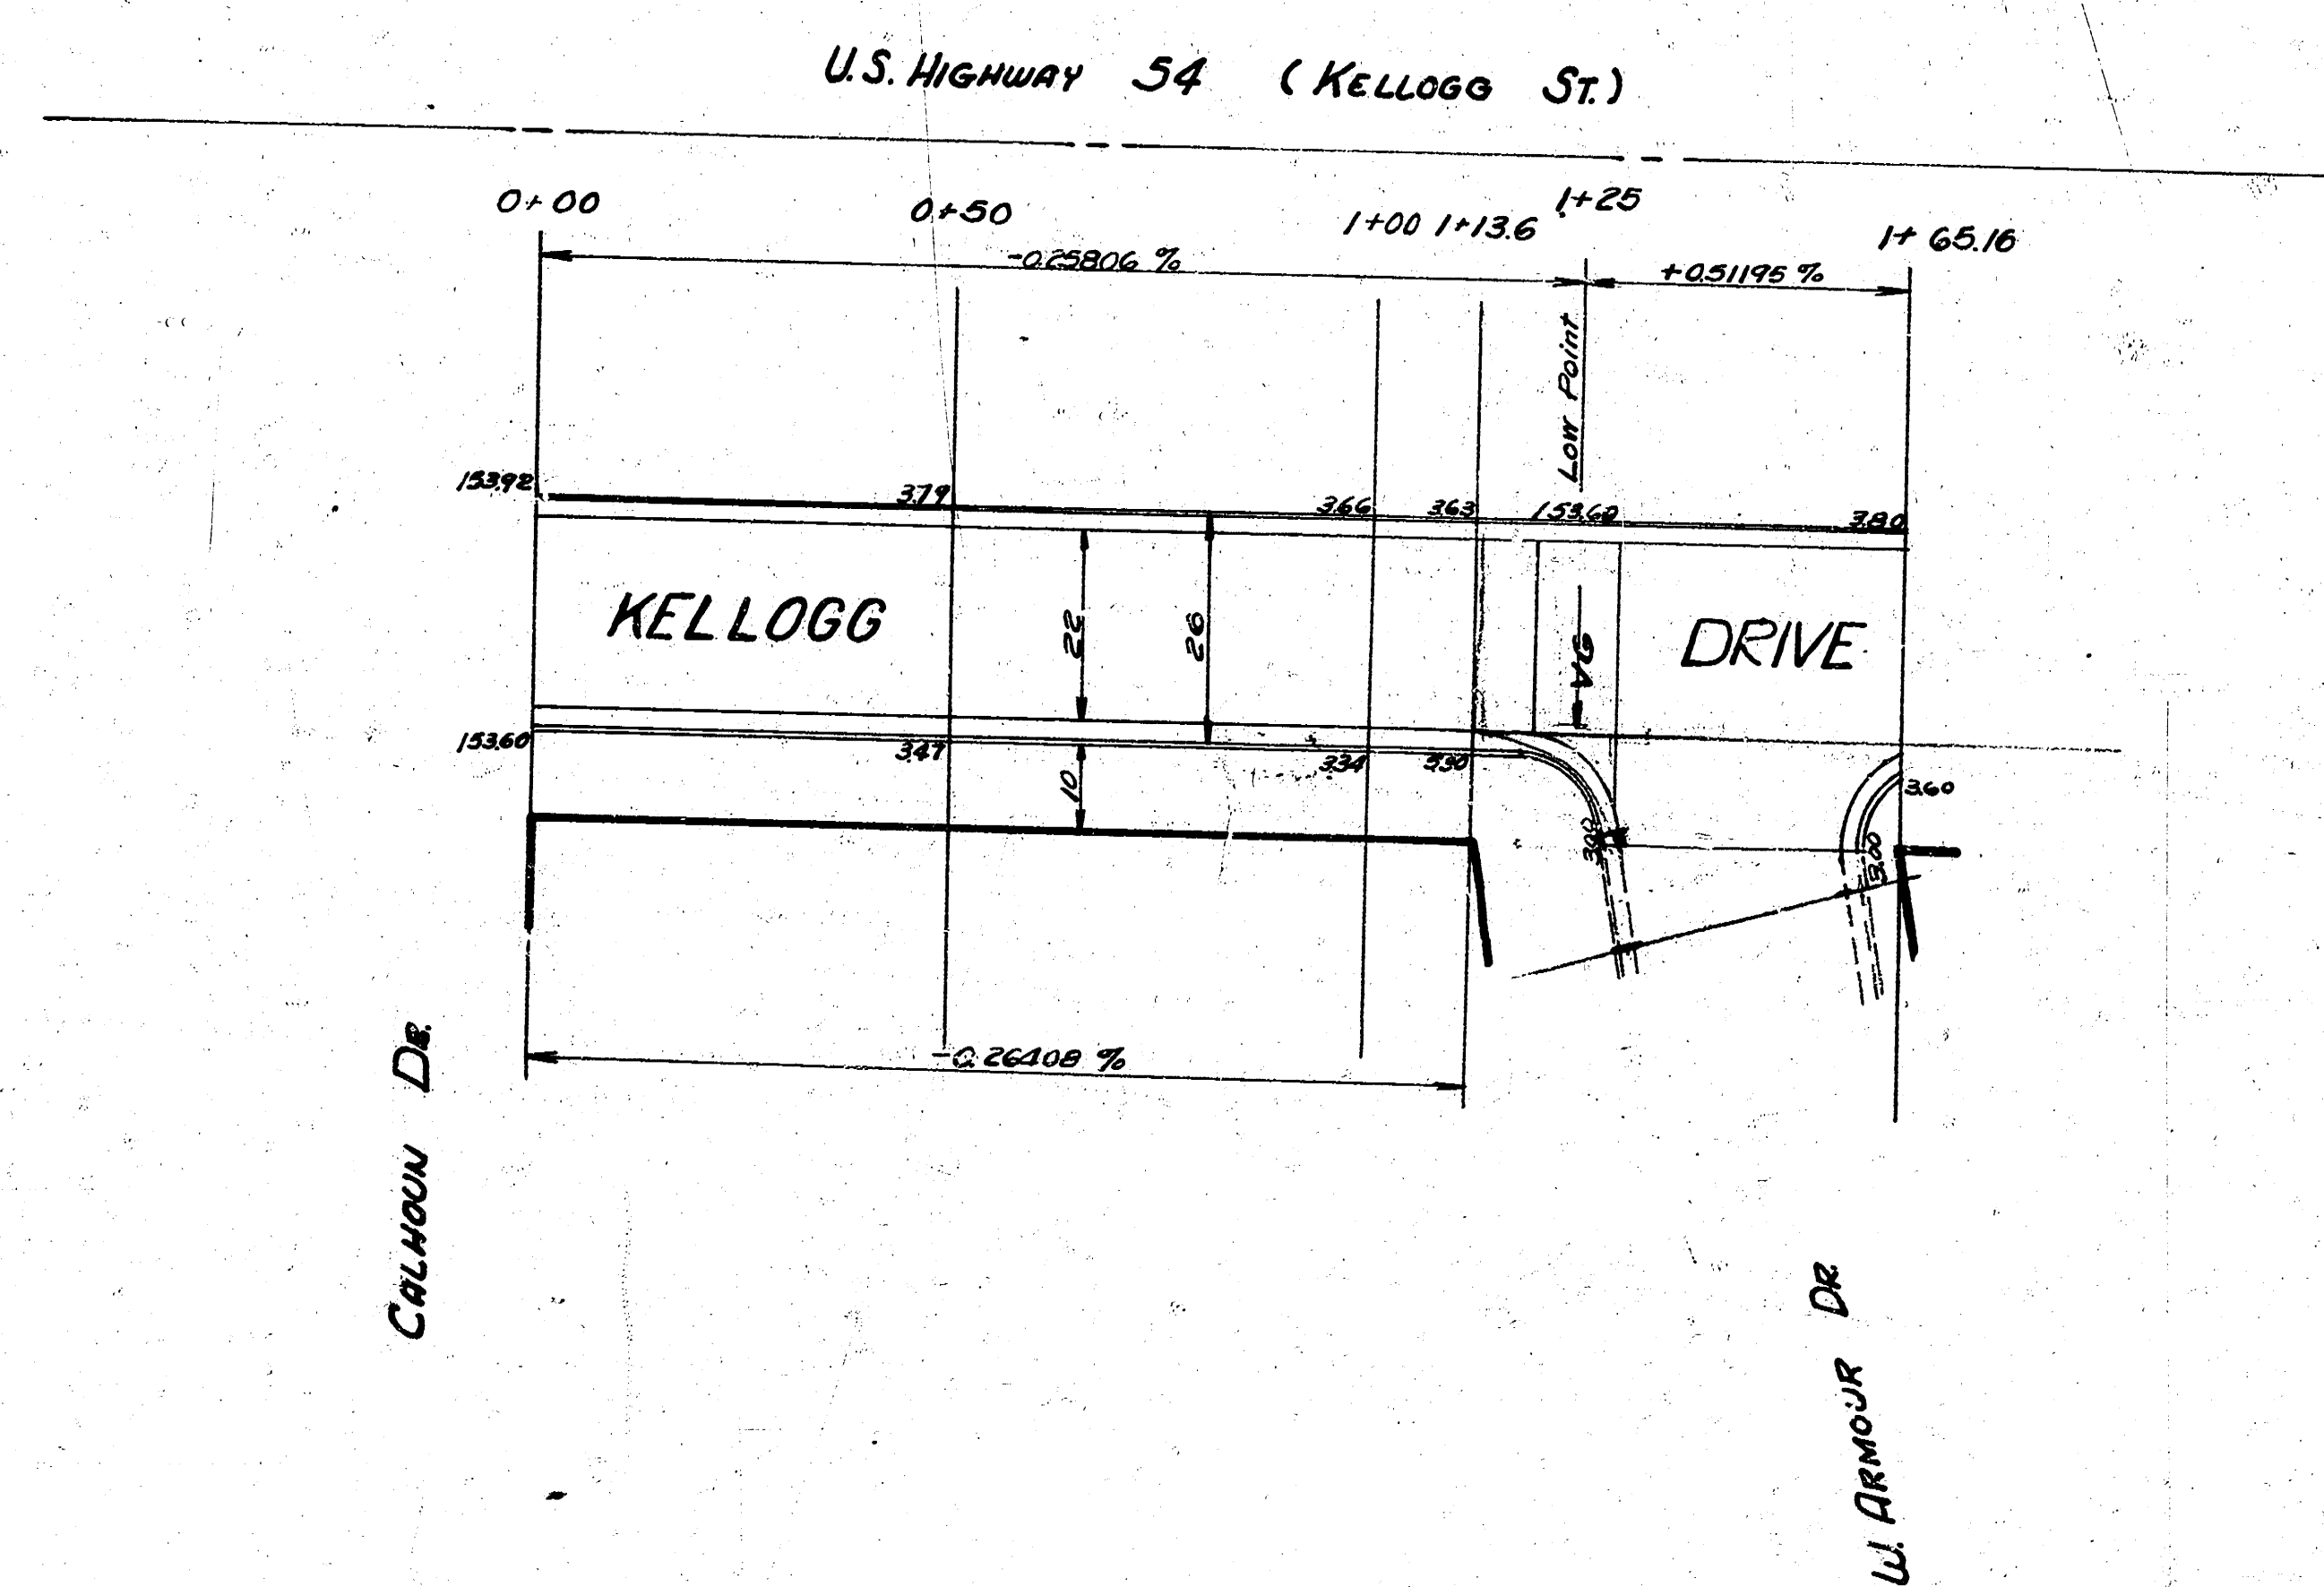

CITY OF WICHITA, KANSAS
B.E. SMITH CITY ENGINEER
JAN. 17, 1953 Proj. No. C12-158

1"=20'