






B. M. 109.35 NE Cor. lower Conc. Step East Ent. to Skelly Oil Company Bldg. Bk. West of Washington.
 Stationing on 1/2 Dr. West to East.

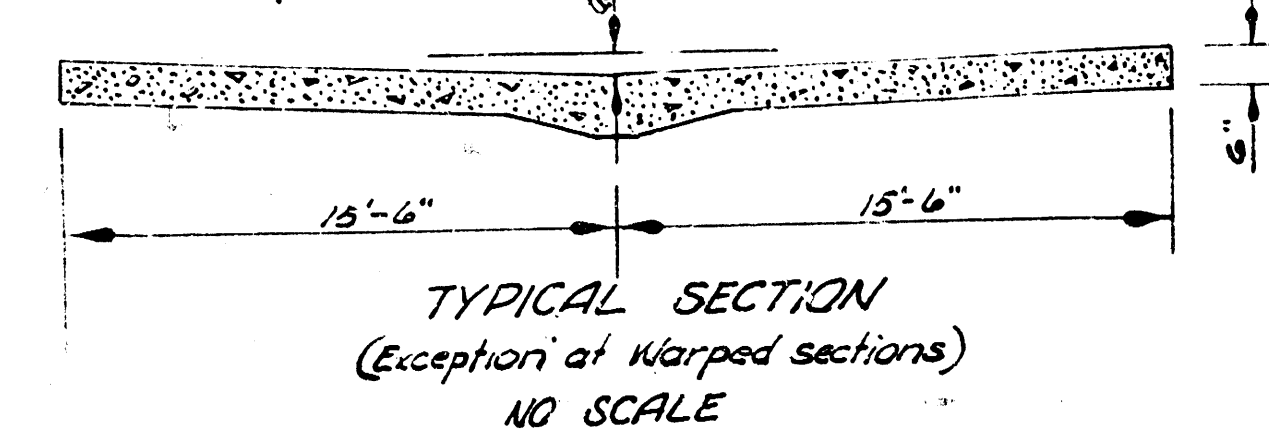


NOTE:
 Construct Header at
 Sta 3+04.0 and Sta 3+02.3

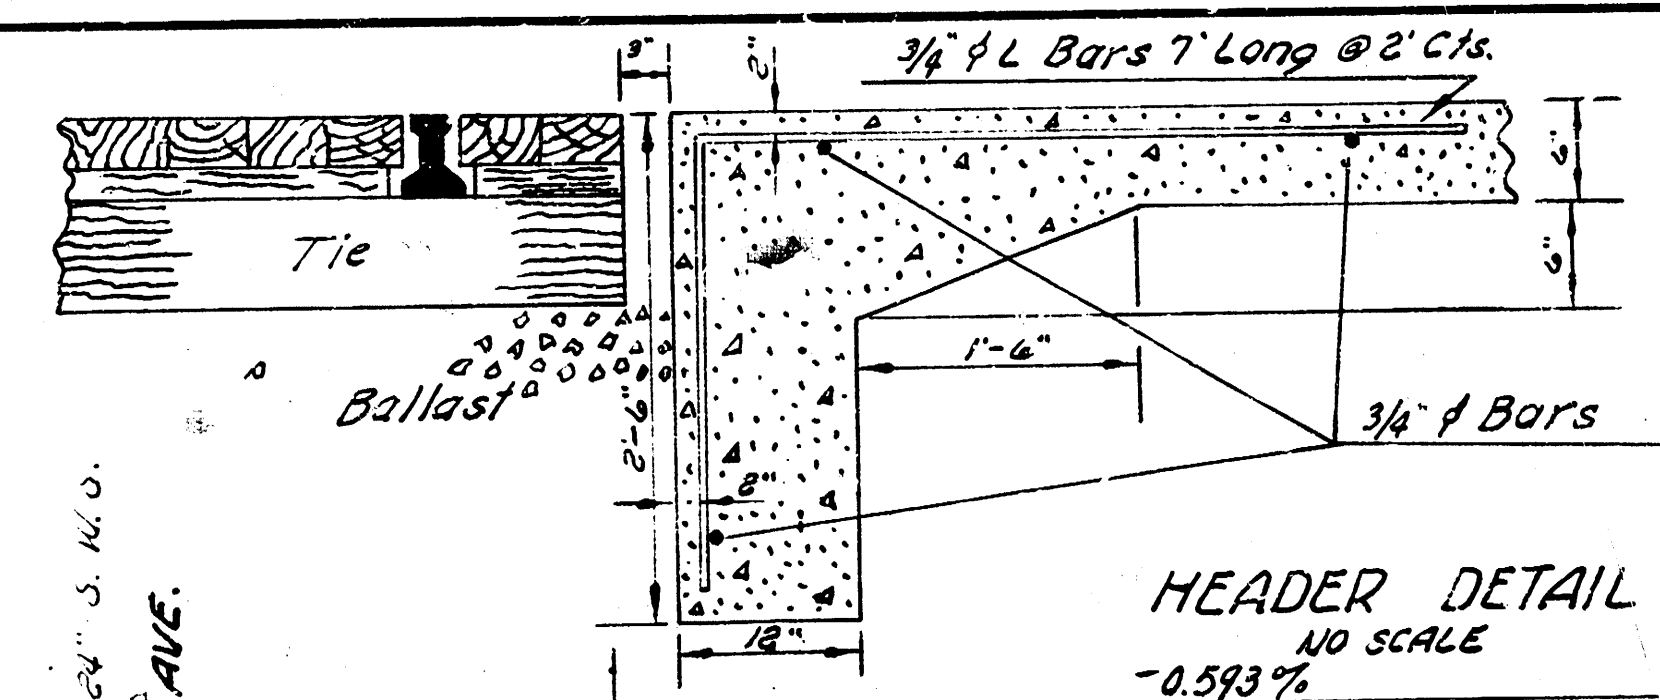

SCALE 1"=20'

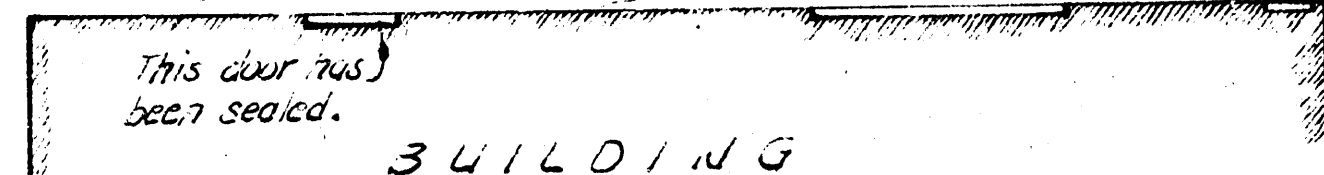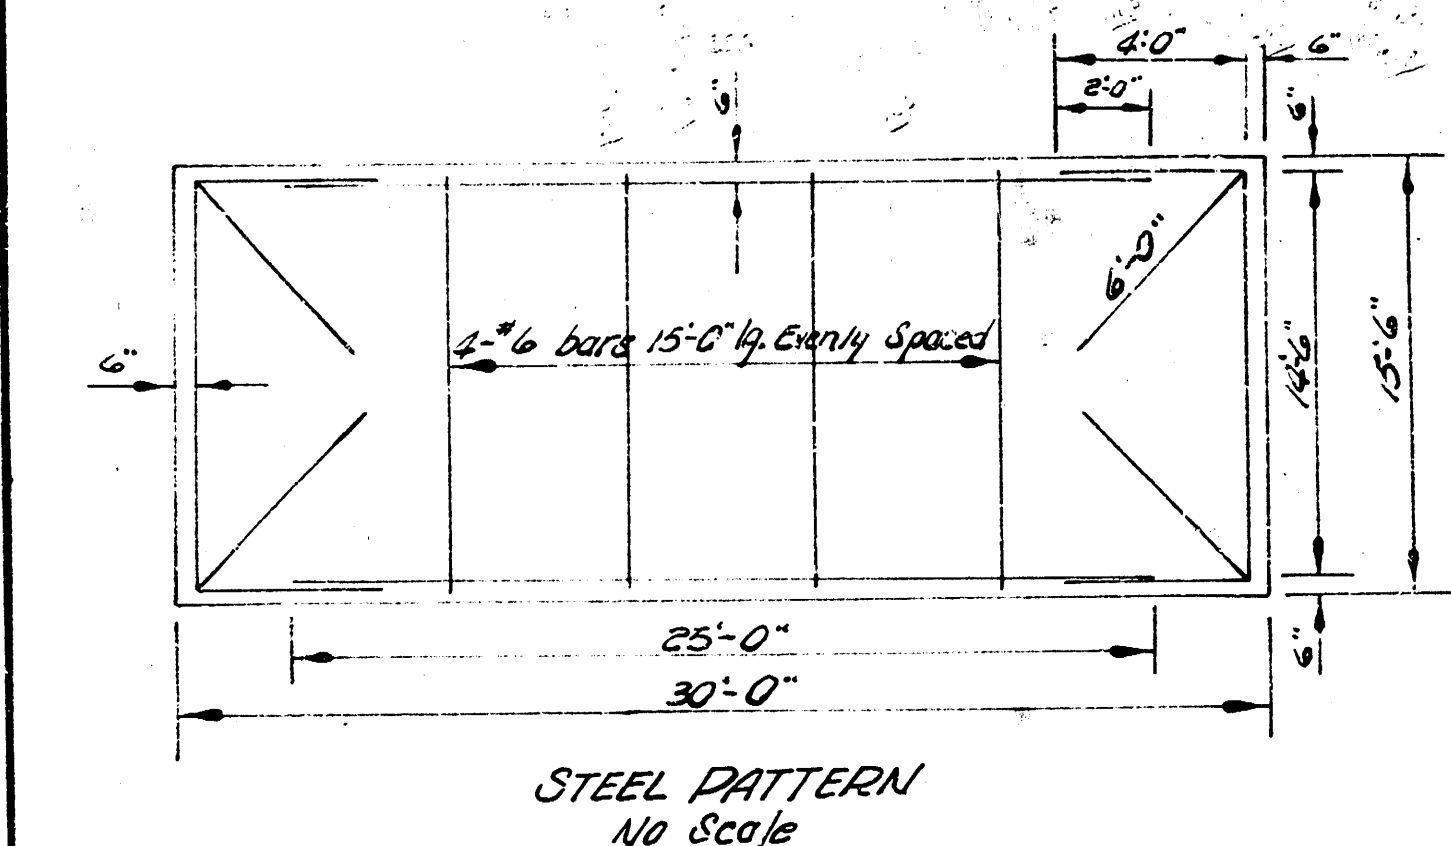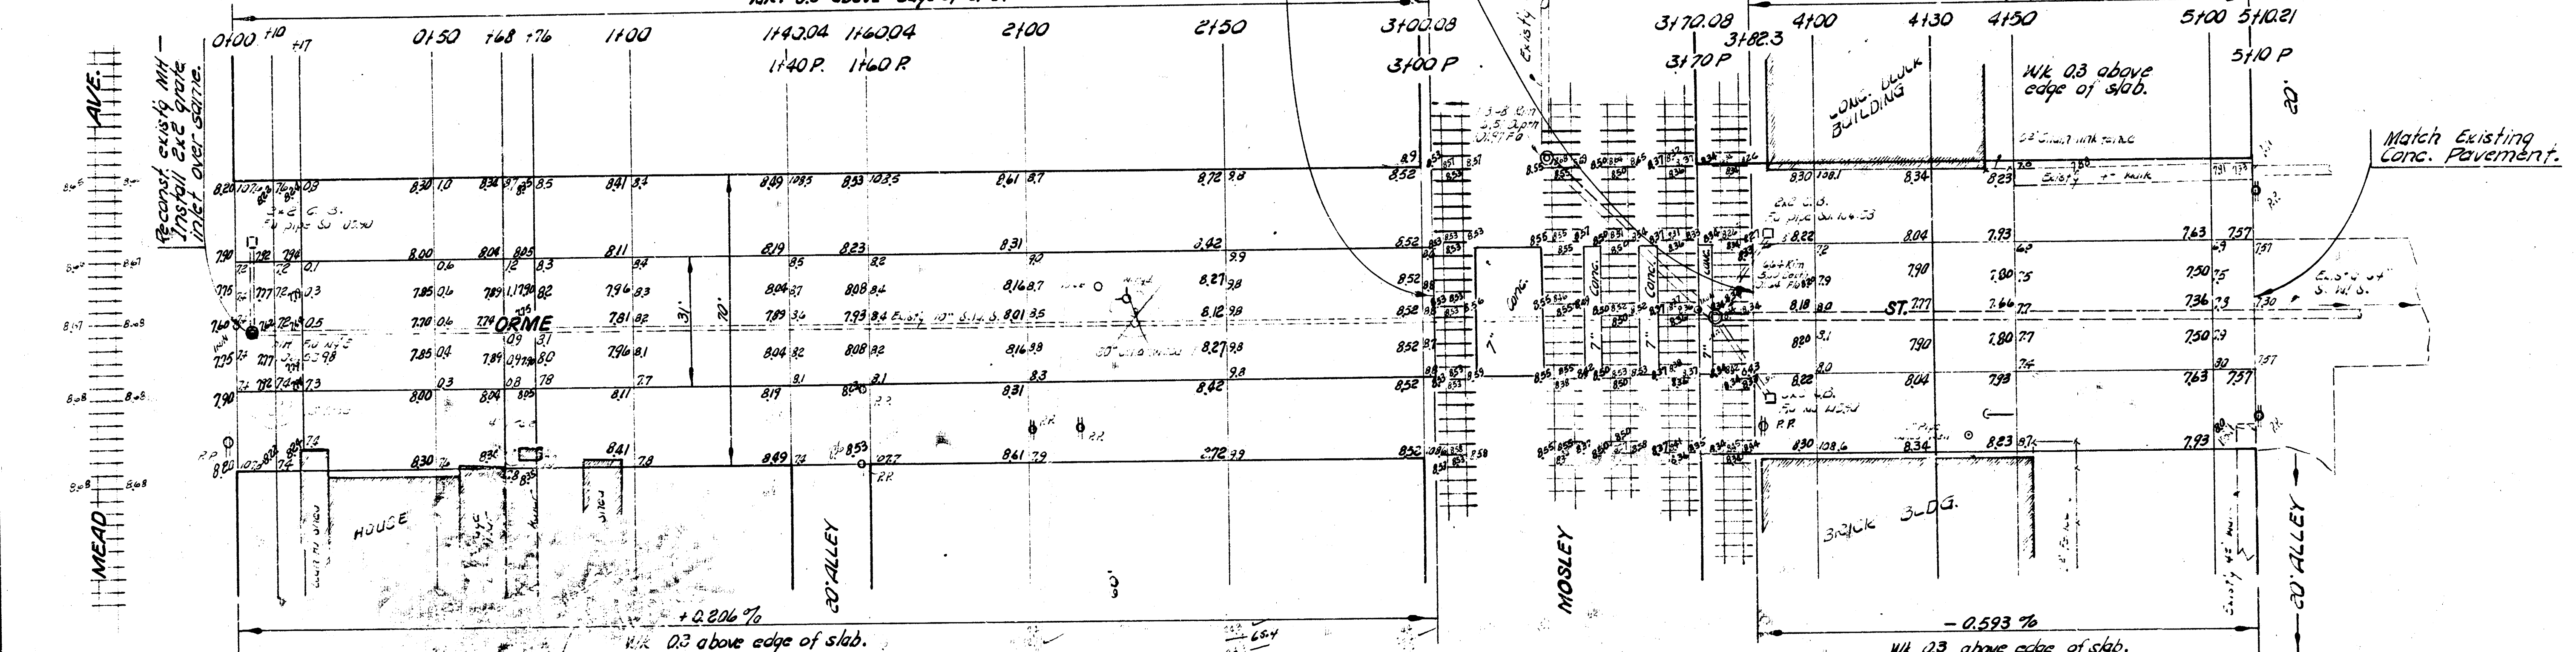

NOTE:
 Construct 7" Conc.
 Pavement between
 R. R. Tracks.

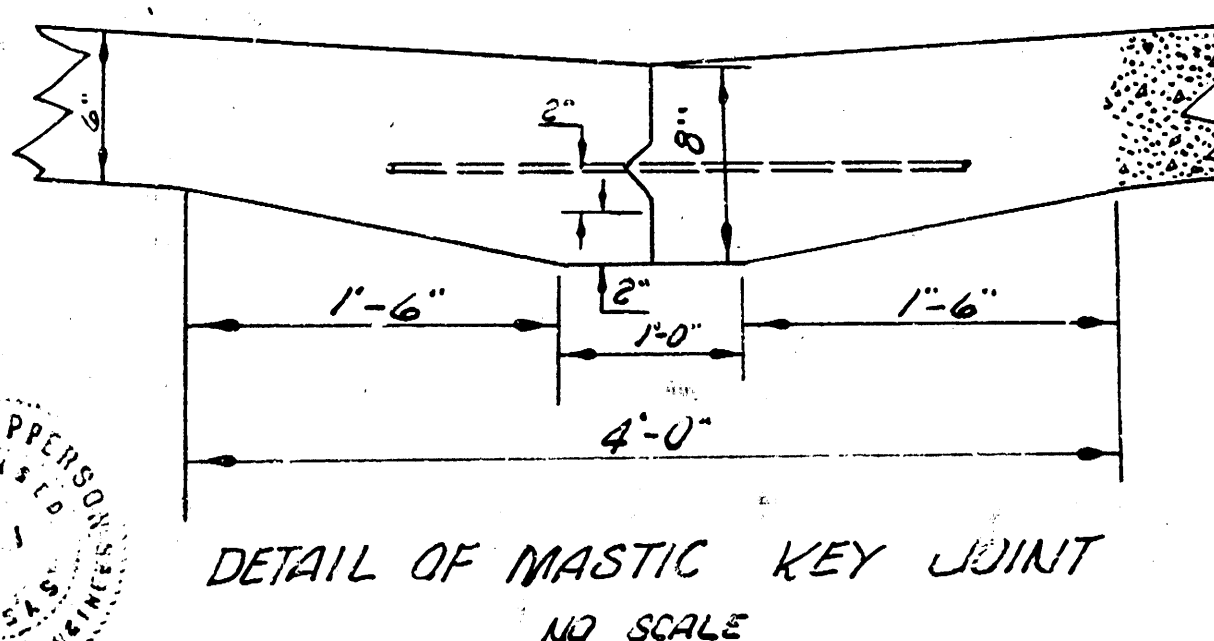

ORME ST.

EL MEAD TO WL ALLEY W. OF WASHINGTON

31' CONCRETE

6" THICK

CITY OF WICHITA, KANSAS

B. E. SMITH CITY ENGINEER

DEC. 1957 PROJ. NO. C17-116