


ORME ST. PAVING PLAN 26-2-30 CONG.
B.M. Elev. 125.50 X on N. end of N.E. return Cor. Madison & Orme

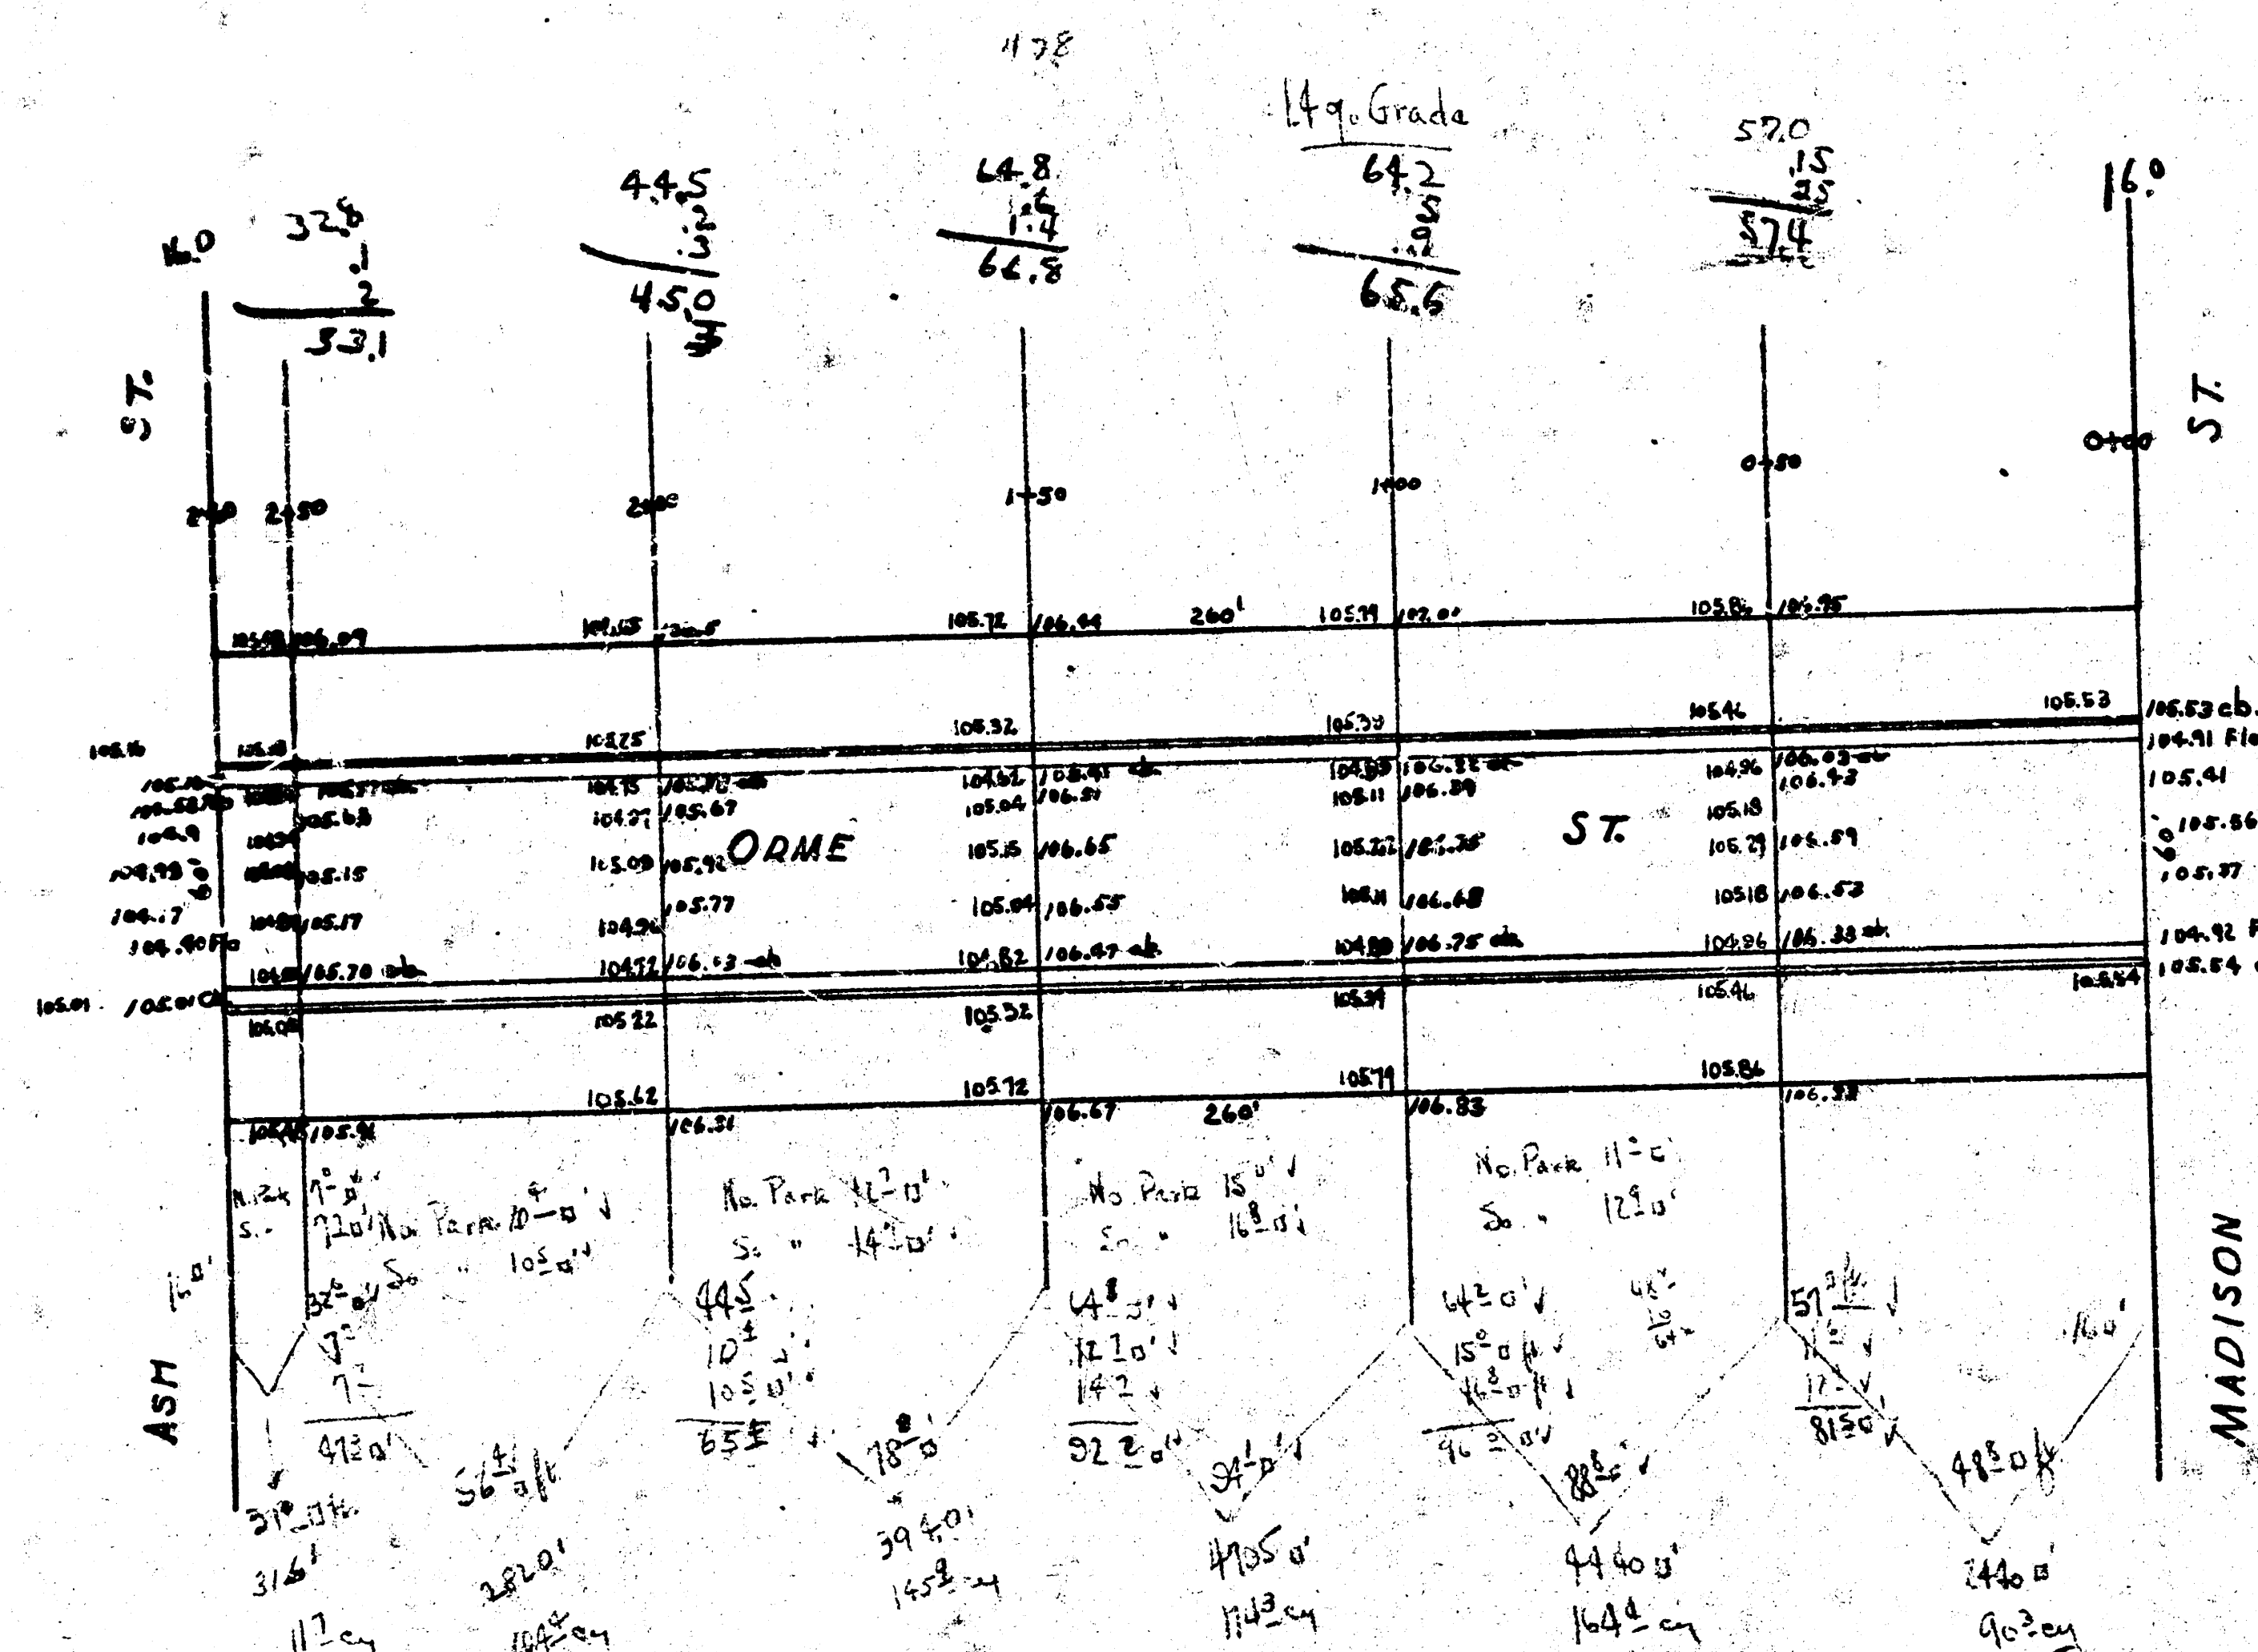

Prop. 691.0 w/ gr
+ 10% 69.0

Total 760.0 w/ gr

91. by Excavation