


B.M. 99.80 "a" in Globe S. end W. of Palisade, N.L. Greenway

Sta. on E.

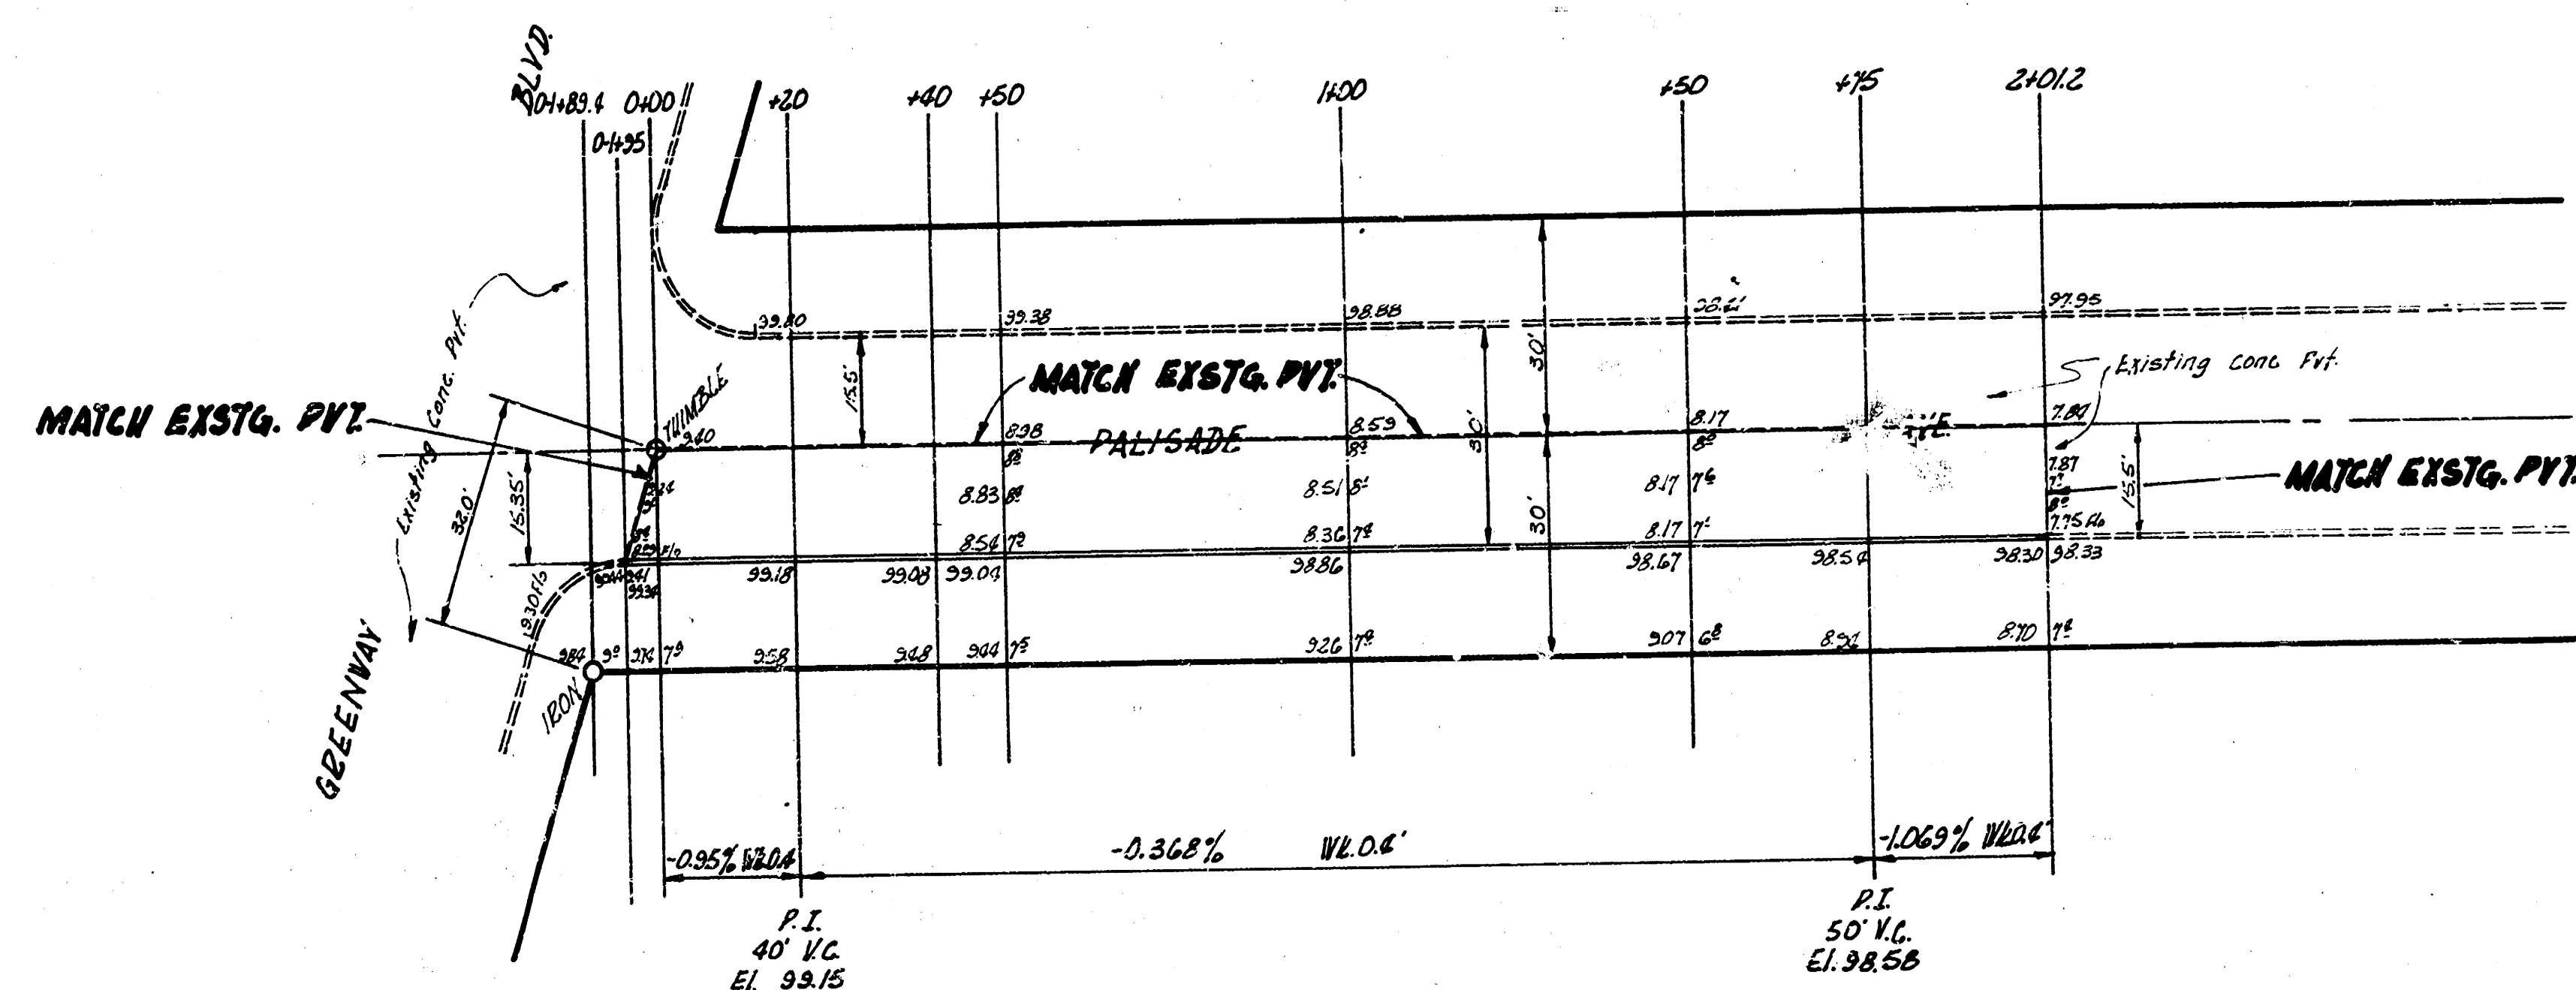

E $\frac{1}{2}$ PALISADE AVE.
N.L. GREENWAY - S.L. STRAWBER'S ADD.
15' CONC. & CB.
CITY OF WICHITA, KANS.
B.E. SMITH CITY ENGINEER
APRIL, 1955 PROJ. NO. C15-20