


Sta. On E

B.M. 9590 S.E. Cor. Pkwy. H^o 1426 DONNELL.
B.M. 9466 S.W. Cor. Pkwy. H^o 1302 DONNELL.

EXCISE
CITY 1500
2441 1/2
1-1
2105 1/2

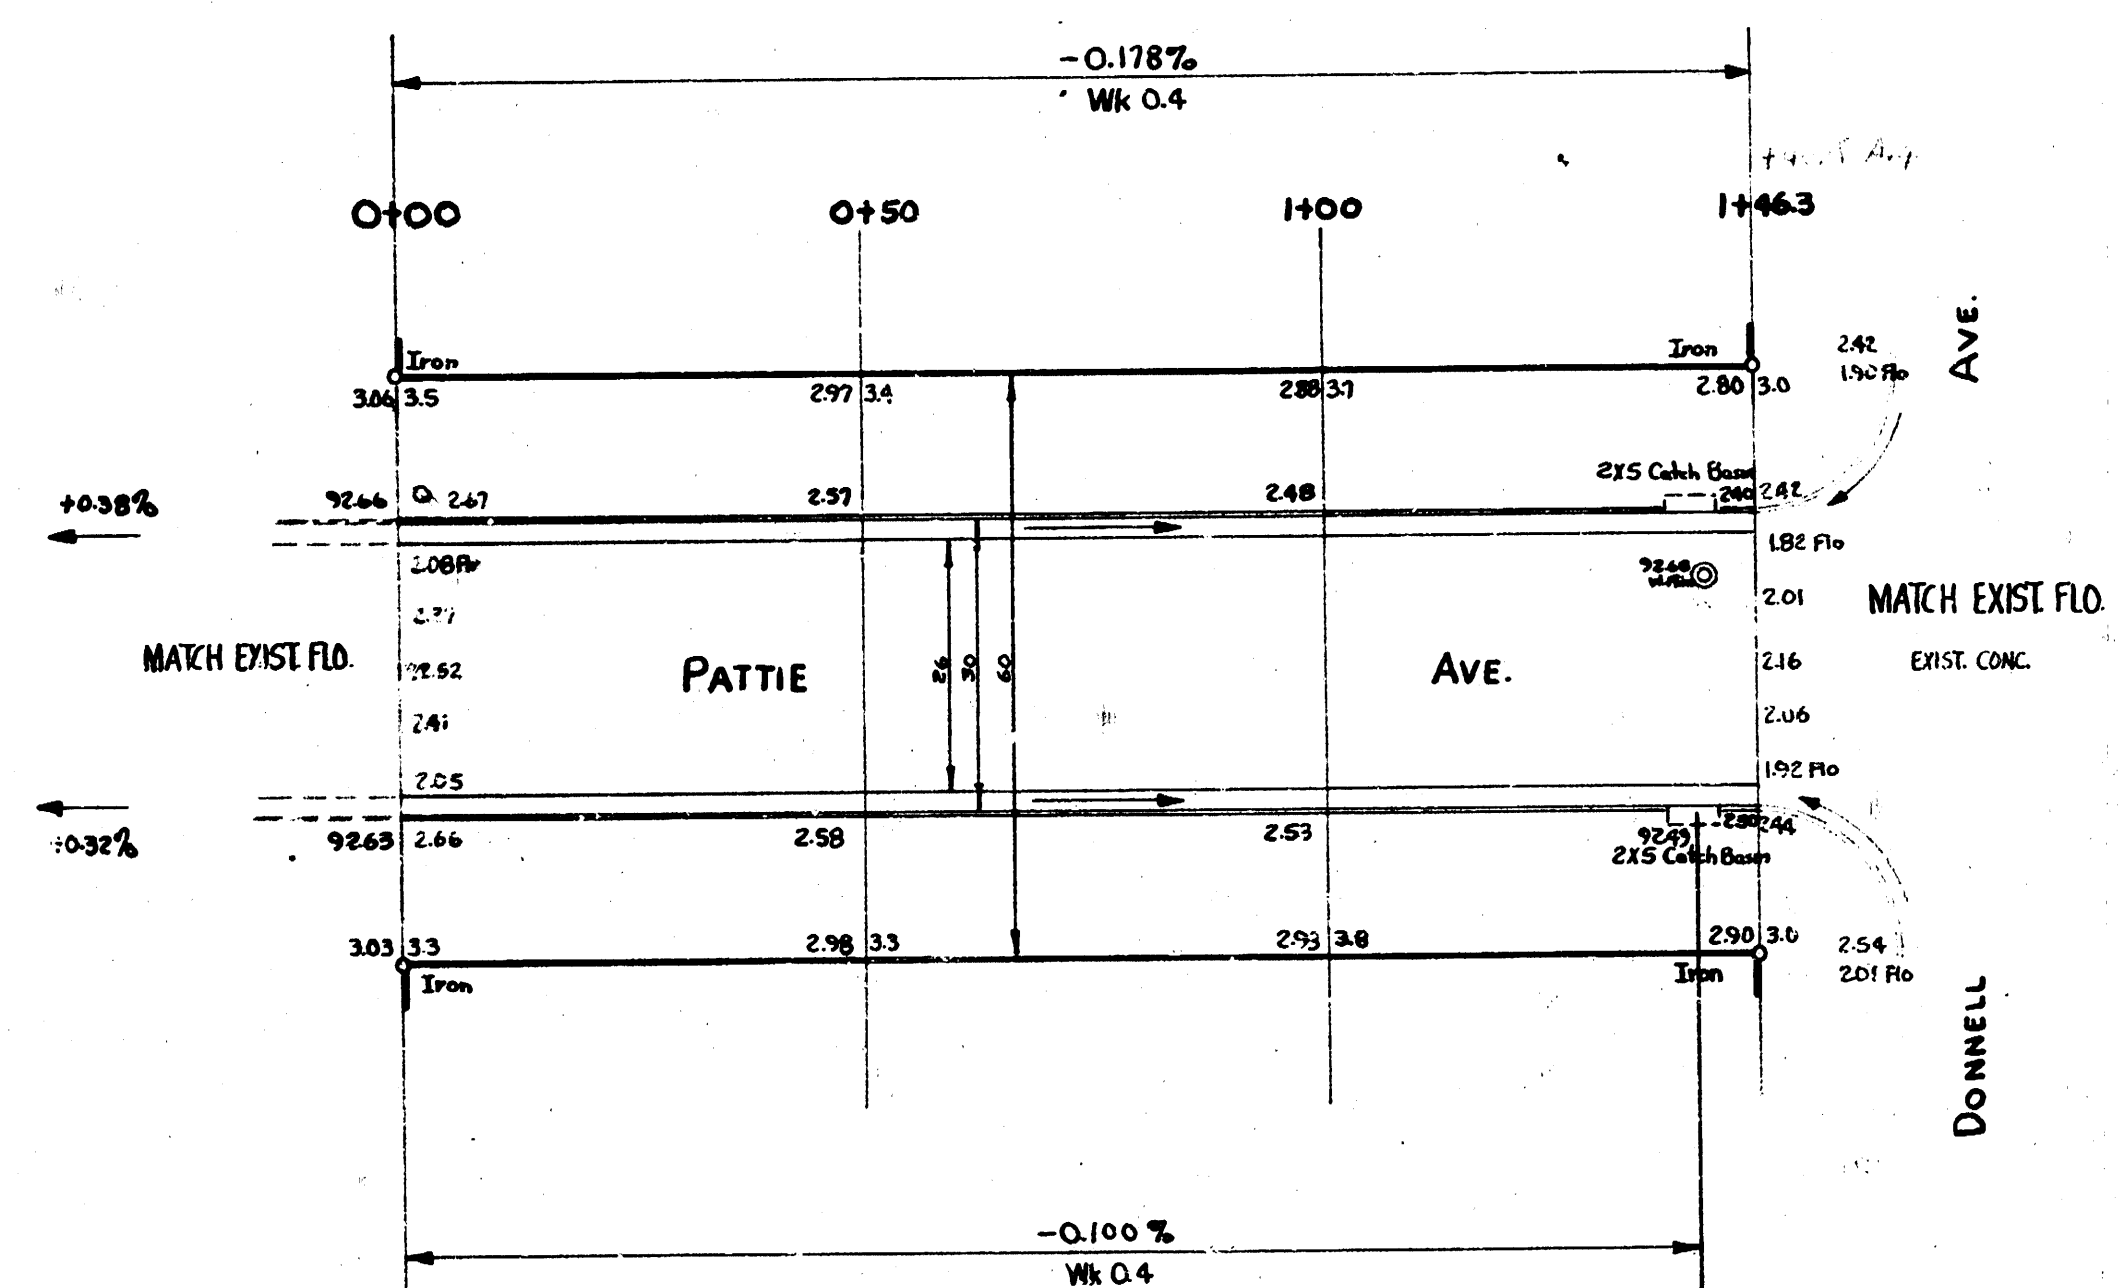

1/2



PATTIE AVE.
N.L. GARDEN PARK ADDN. TO S.L. DONNELL
26-2-30 AC.
CITY OF WICHITA, KANSAS
B.E. SMITH CITY ENGINEER
JULY 1955 Proj. No. C 15-179