
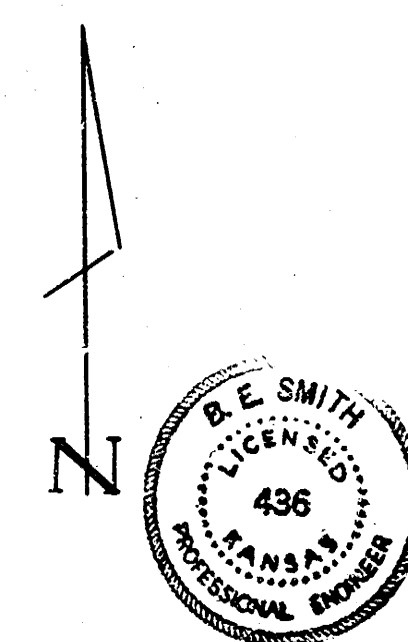
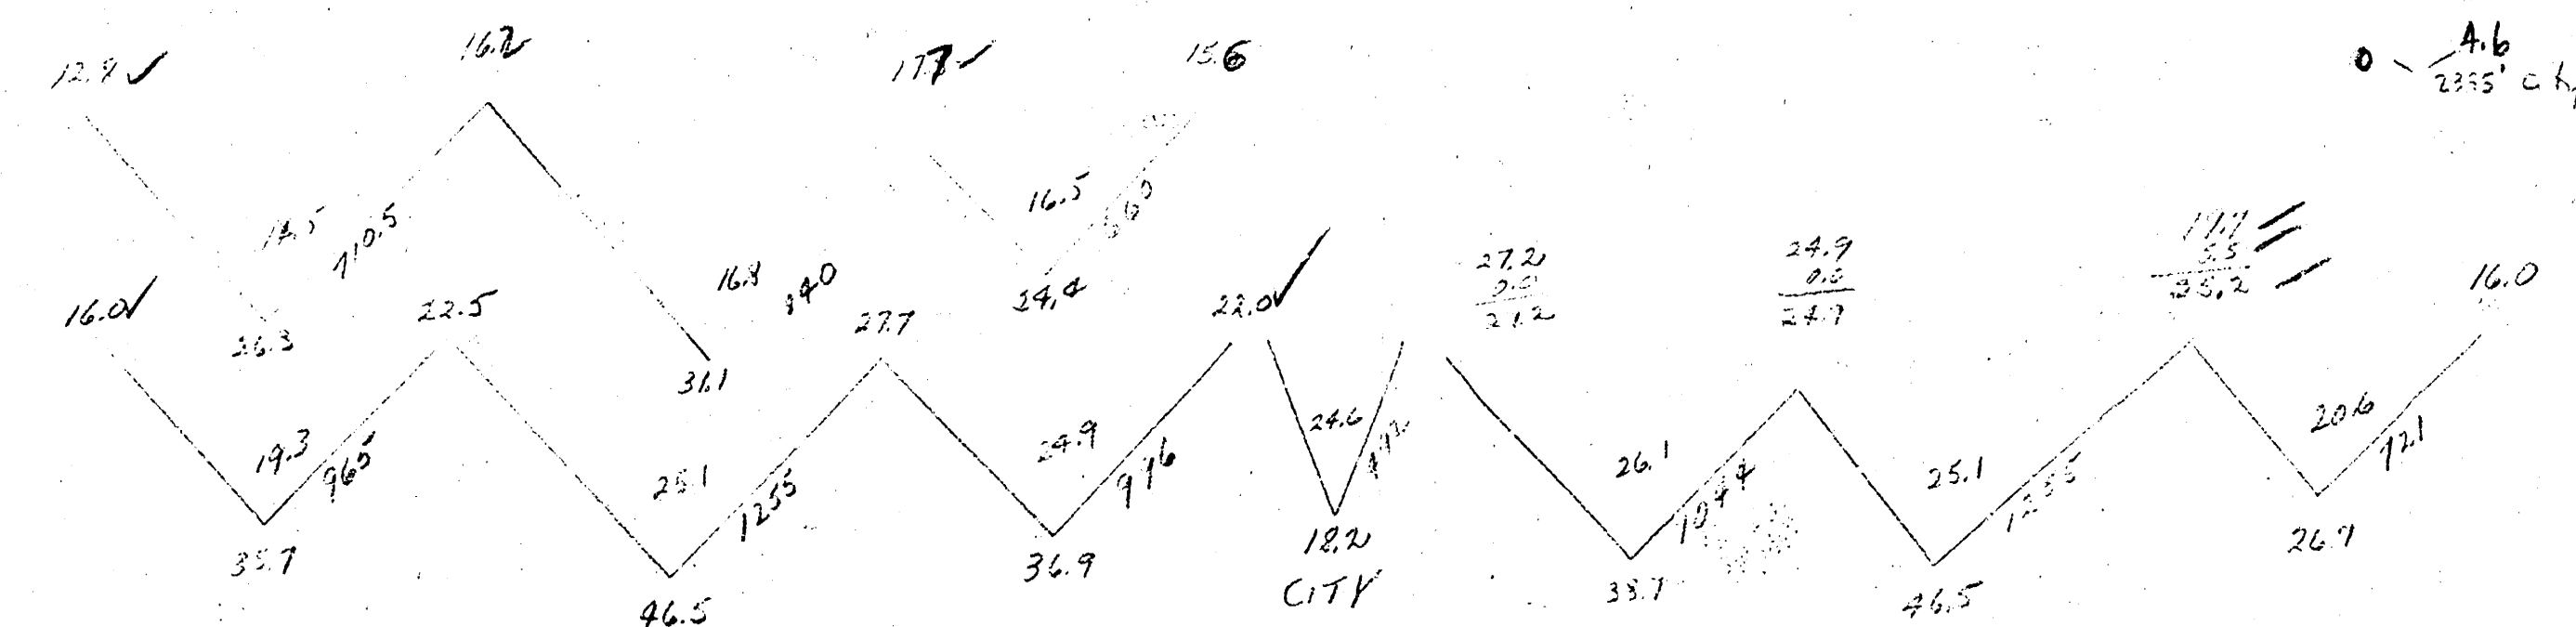


BM 11441 6" IN GLOBE S END ROAD PINE & SANTA FE
 BM 11563 SW COR "X" ING STA 145 MURDOCK E.S. SANTA FE

STA ON N.E.

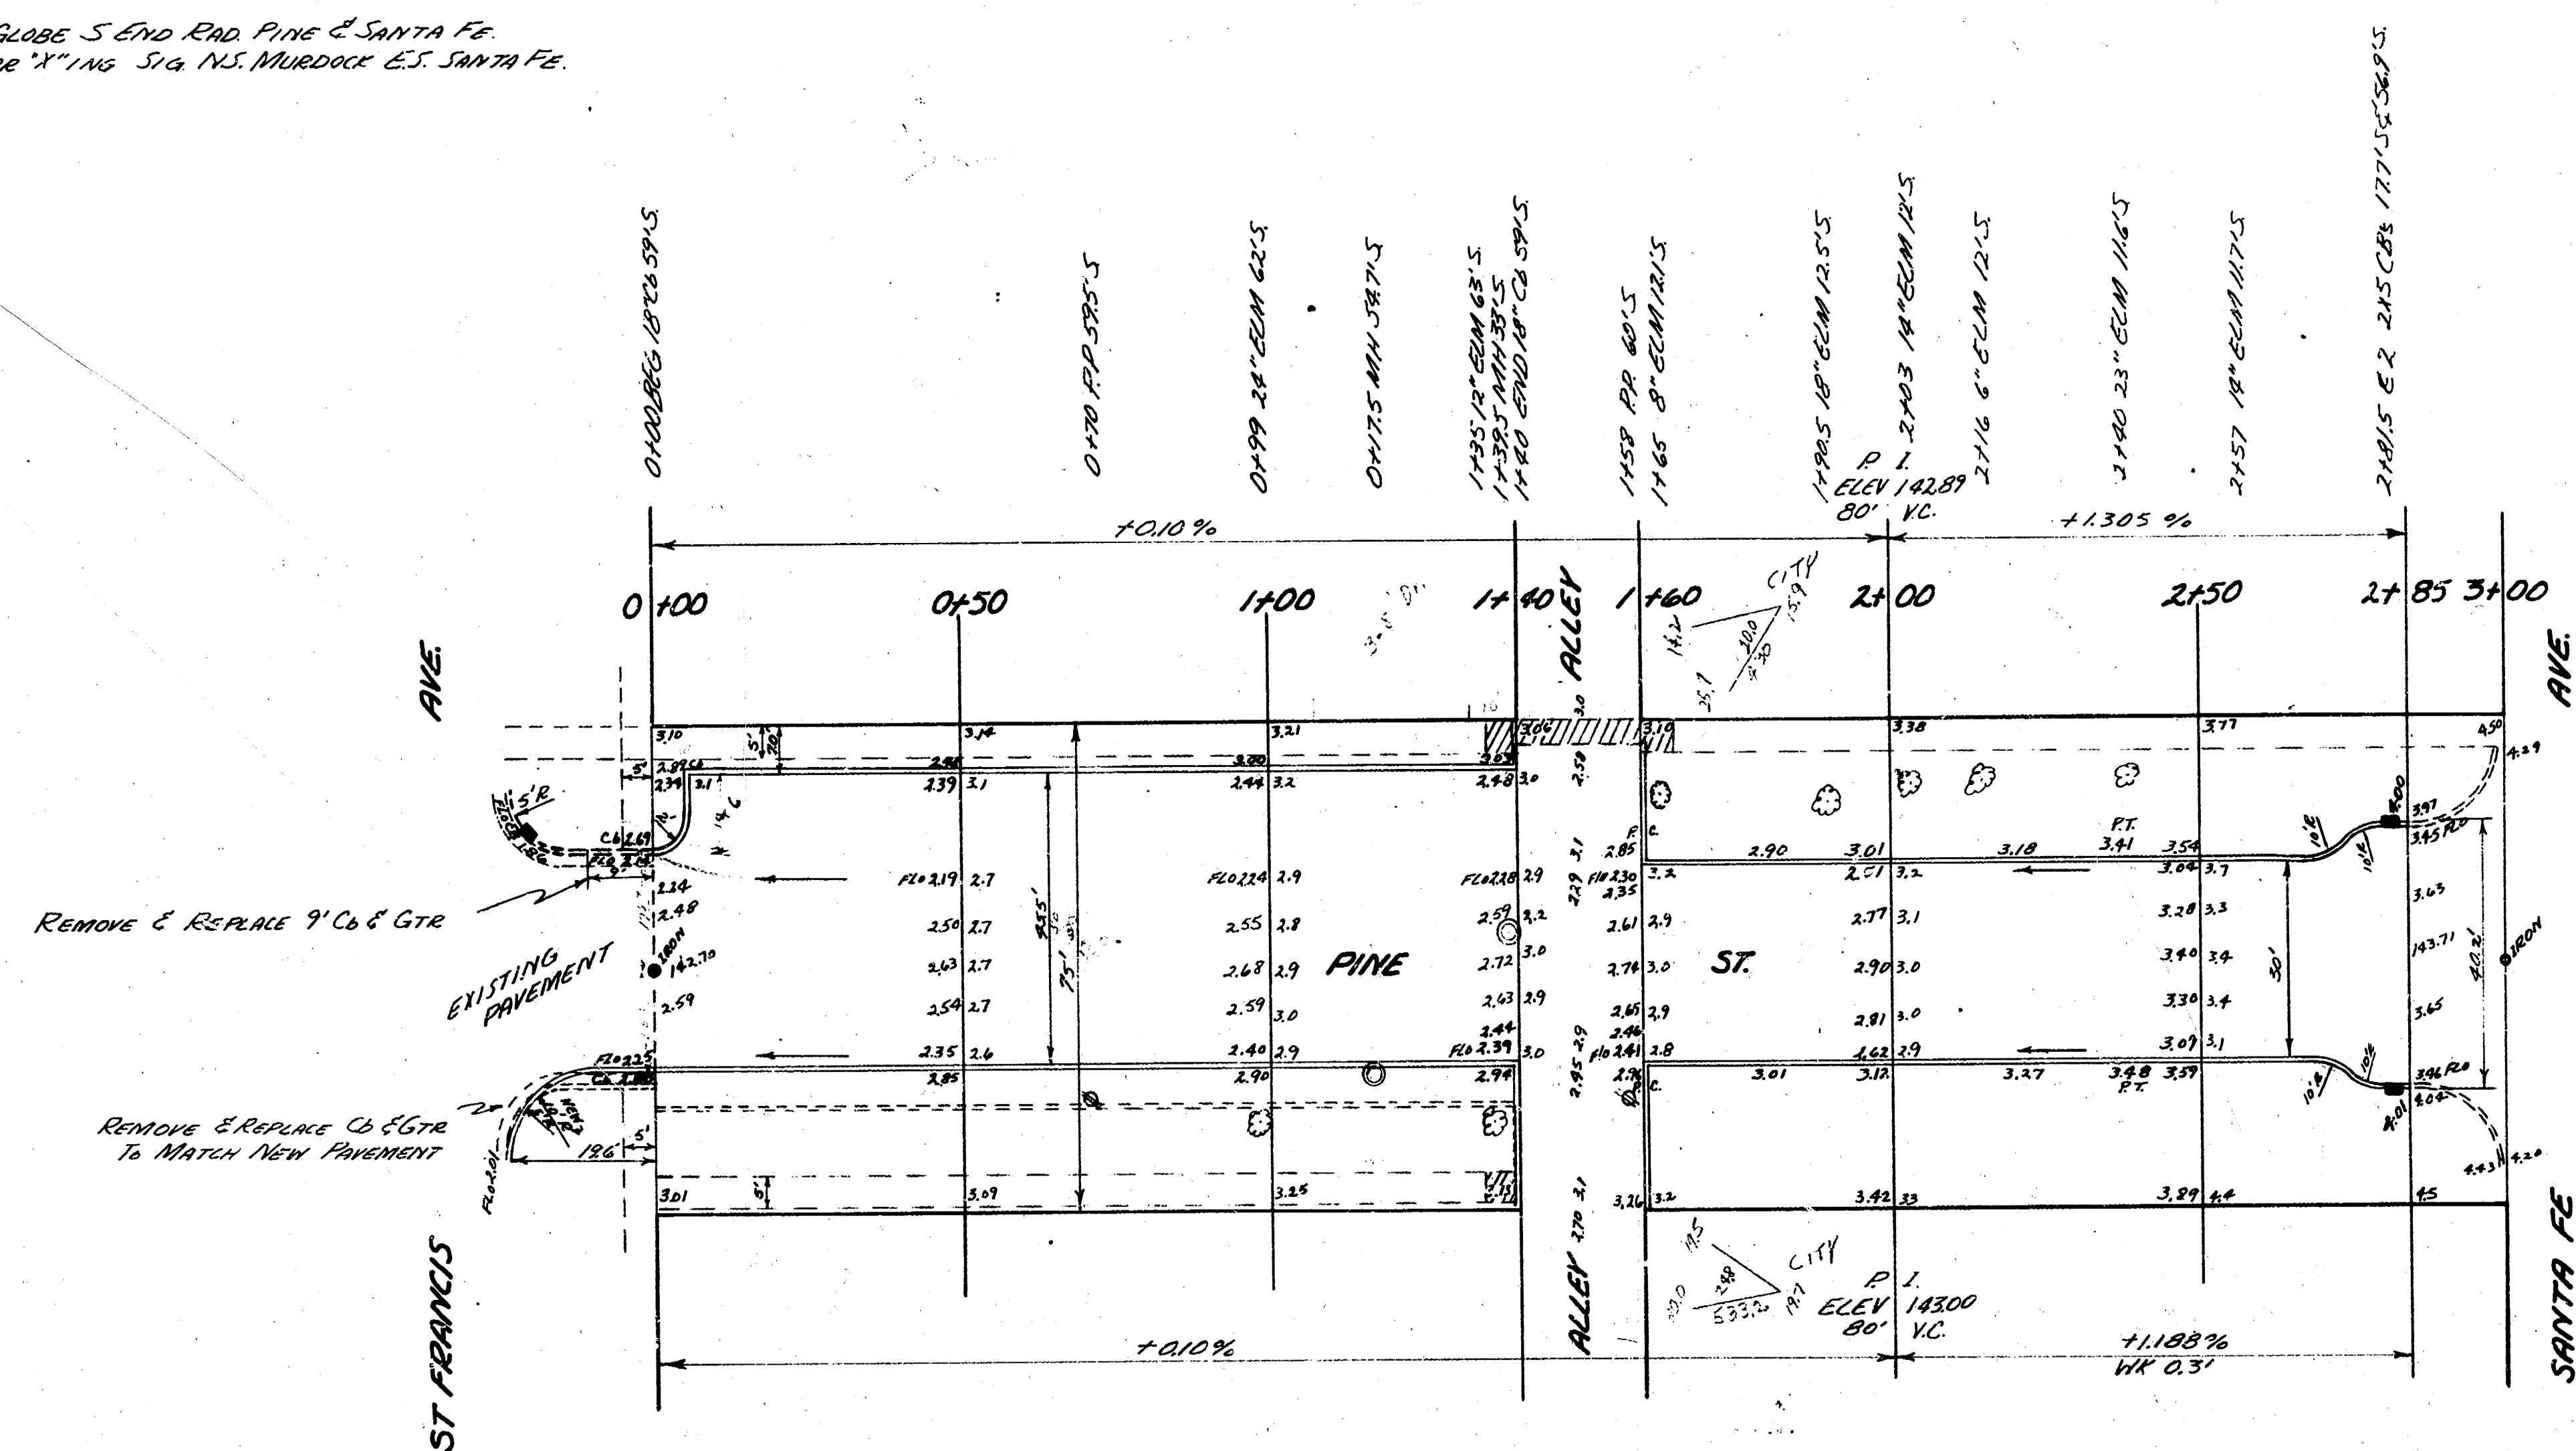

PINE ST.
 EL ST FRANCIS TO WL SANTA FE
 30' CONC & CB.
 CITY OF WICHITA KANSAS
 B.E. SMITH CITY ENGINEER
 APRIL 1953 PROJ NO C-12-116