




21.4' 744
300'

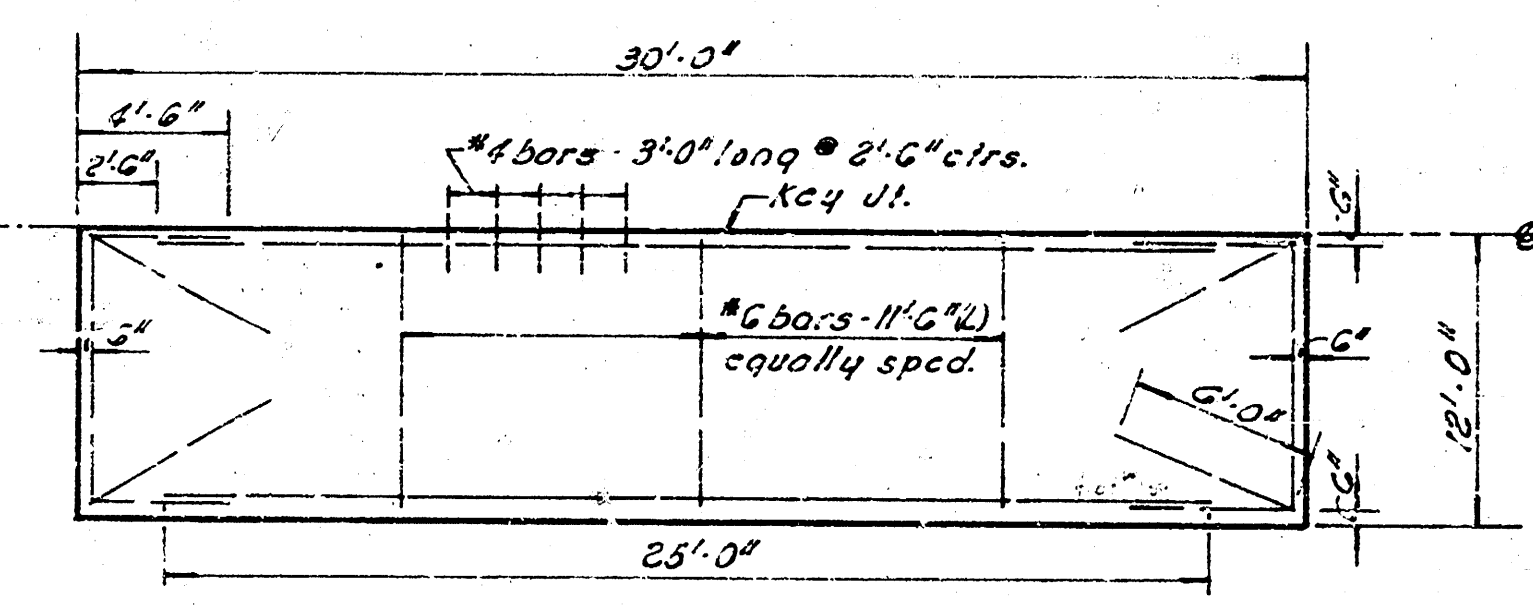


TYPICAL STEEL PATTERN
No Scale

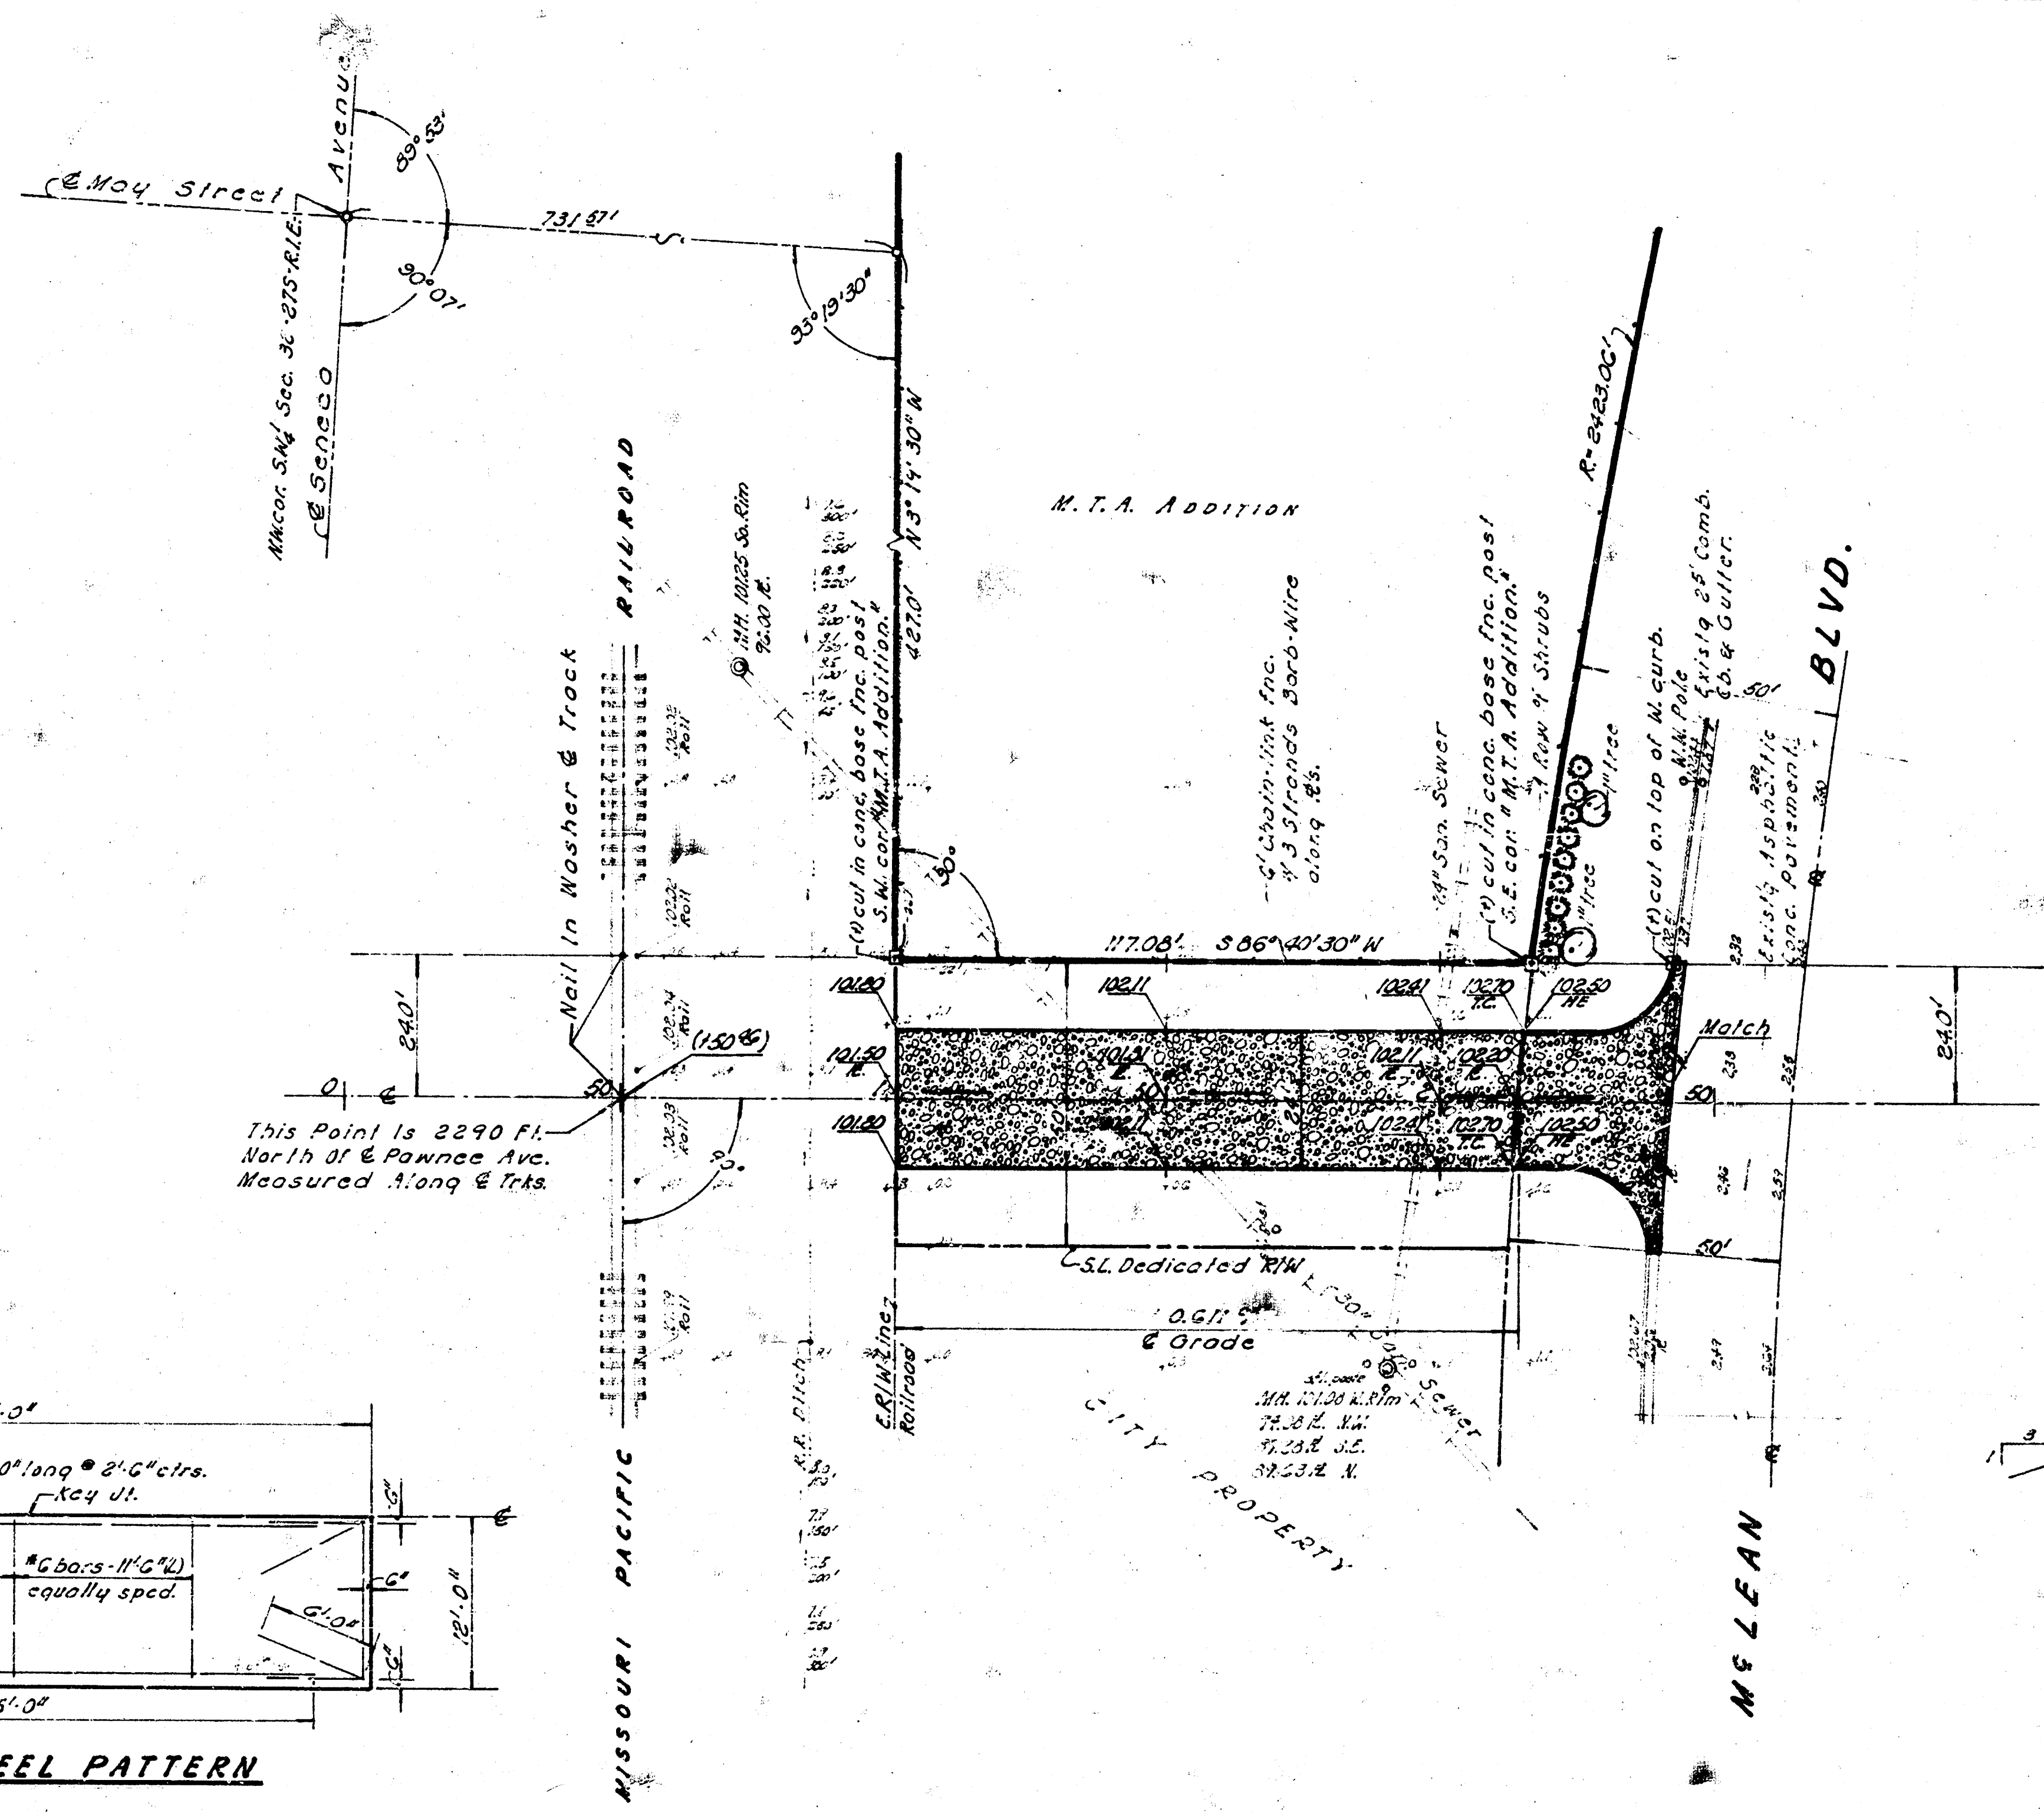

1" = 50'
B.M. = 102.68 S.E. Cor. Conc. Slab @ M.T.A.
Transit Center On So. McLean
Base Line = S.R. M.T.A. Addition

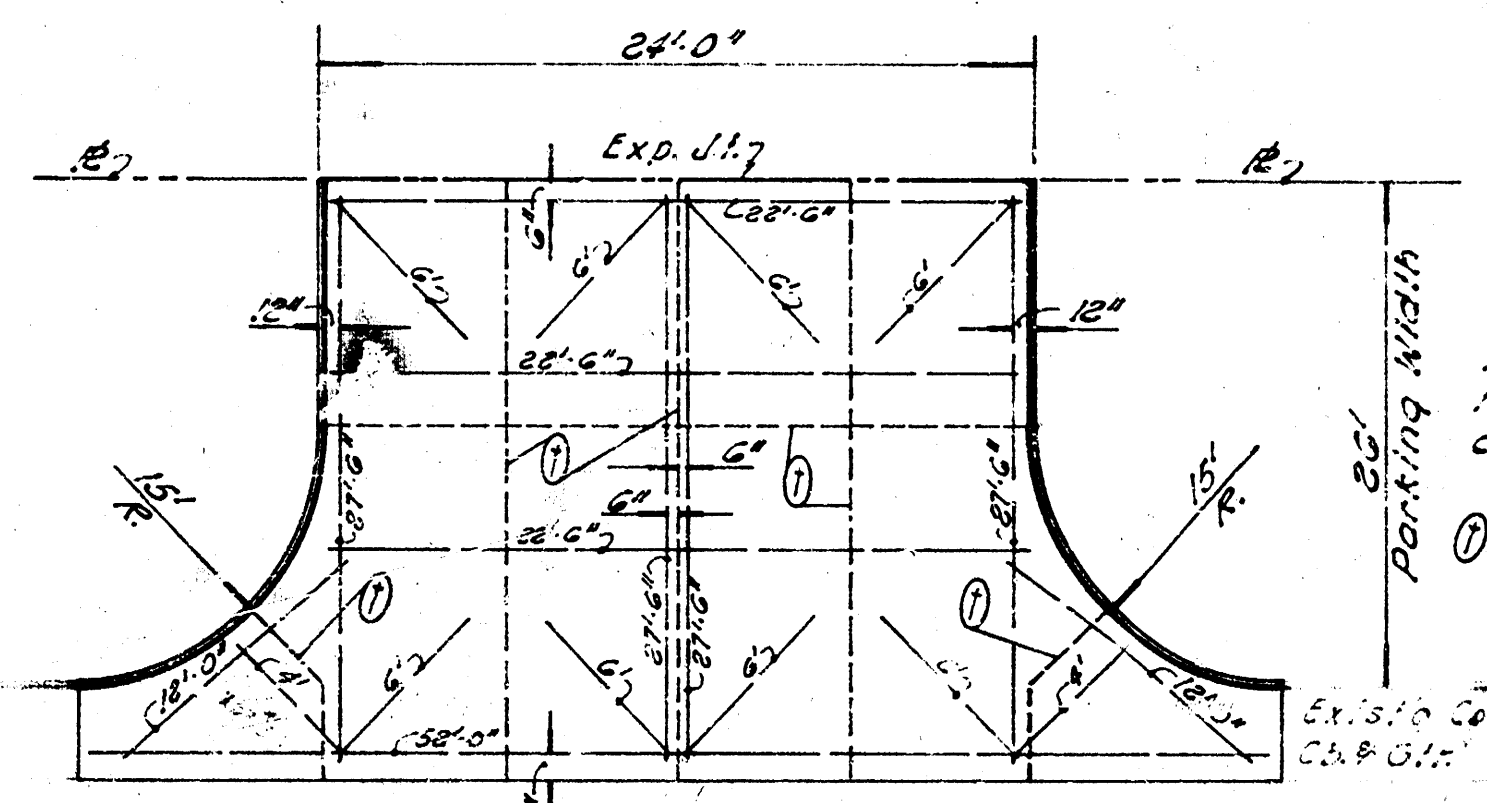

REINF. CONC. DR. DETAIL
No Scale

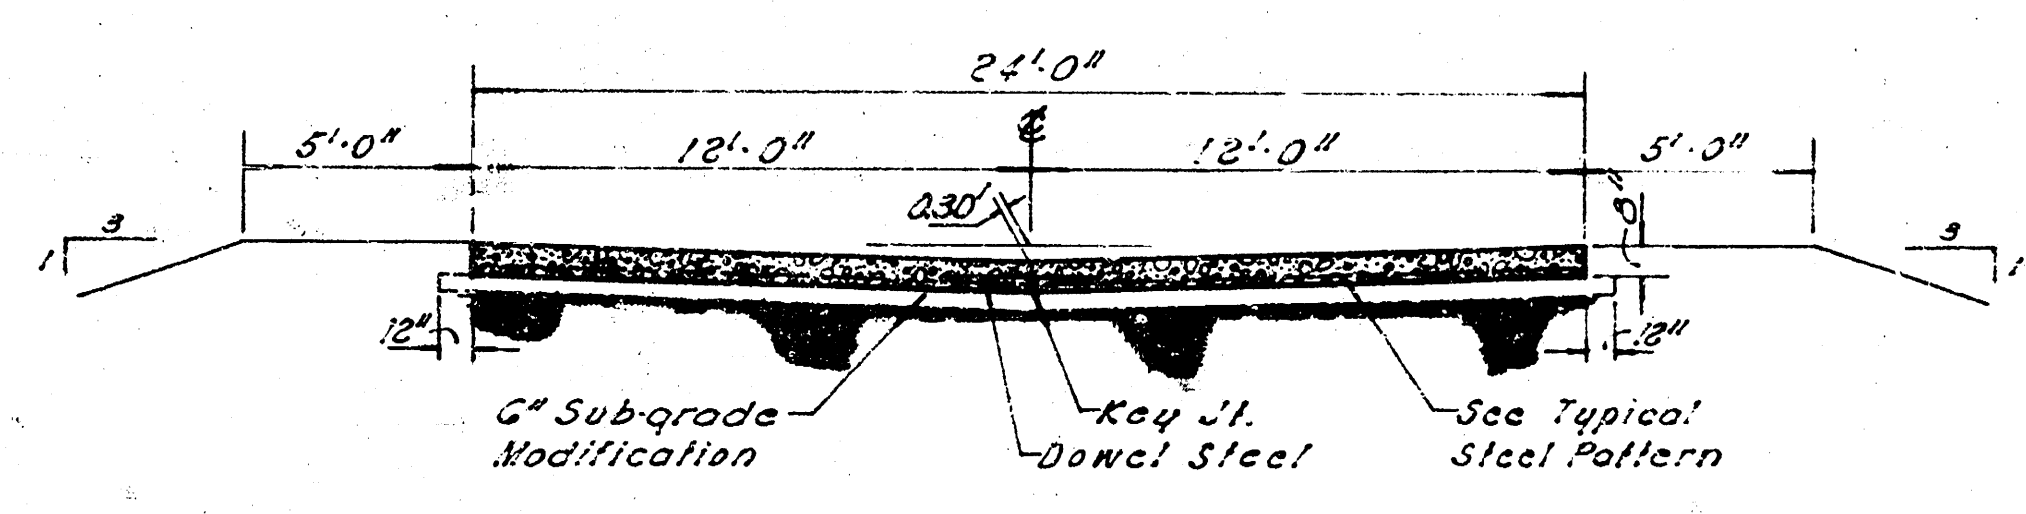

TYPICAL SLAB DETAIL
No Scale

RAILROAD ACCESS ROAD
In Connection of McLean Blvd. - McArthur Rd. to
Pawnee Ave. RIGHT-OF-WAY ACQUISITION.

Proj. No. D.R.R. 530-450