


B.M. 95.67 Standard N.E. Cor Glenn & 3/2nd St So.

Sta. on E. & S.L.

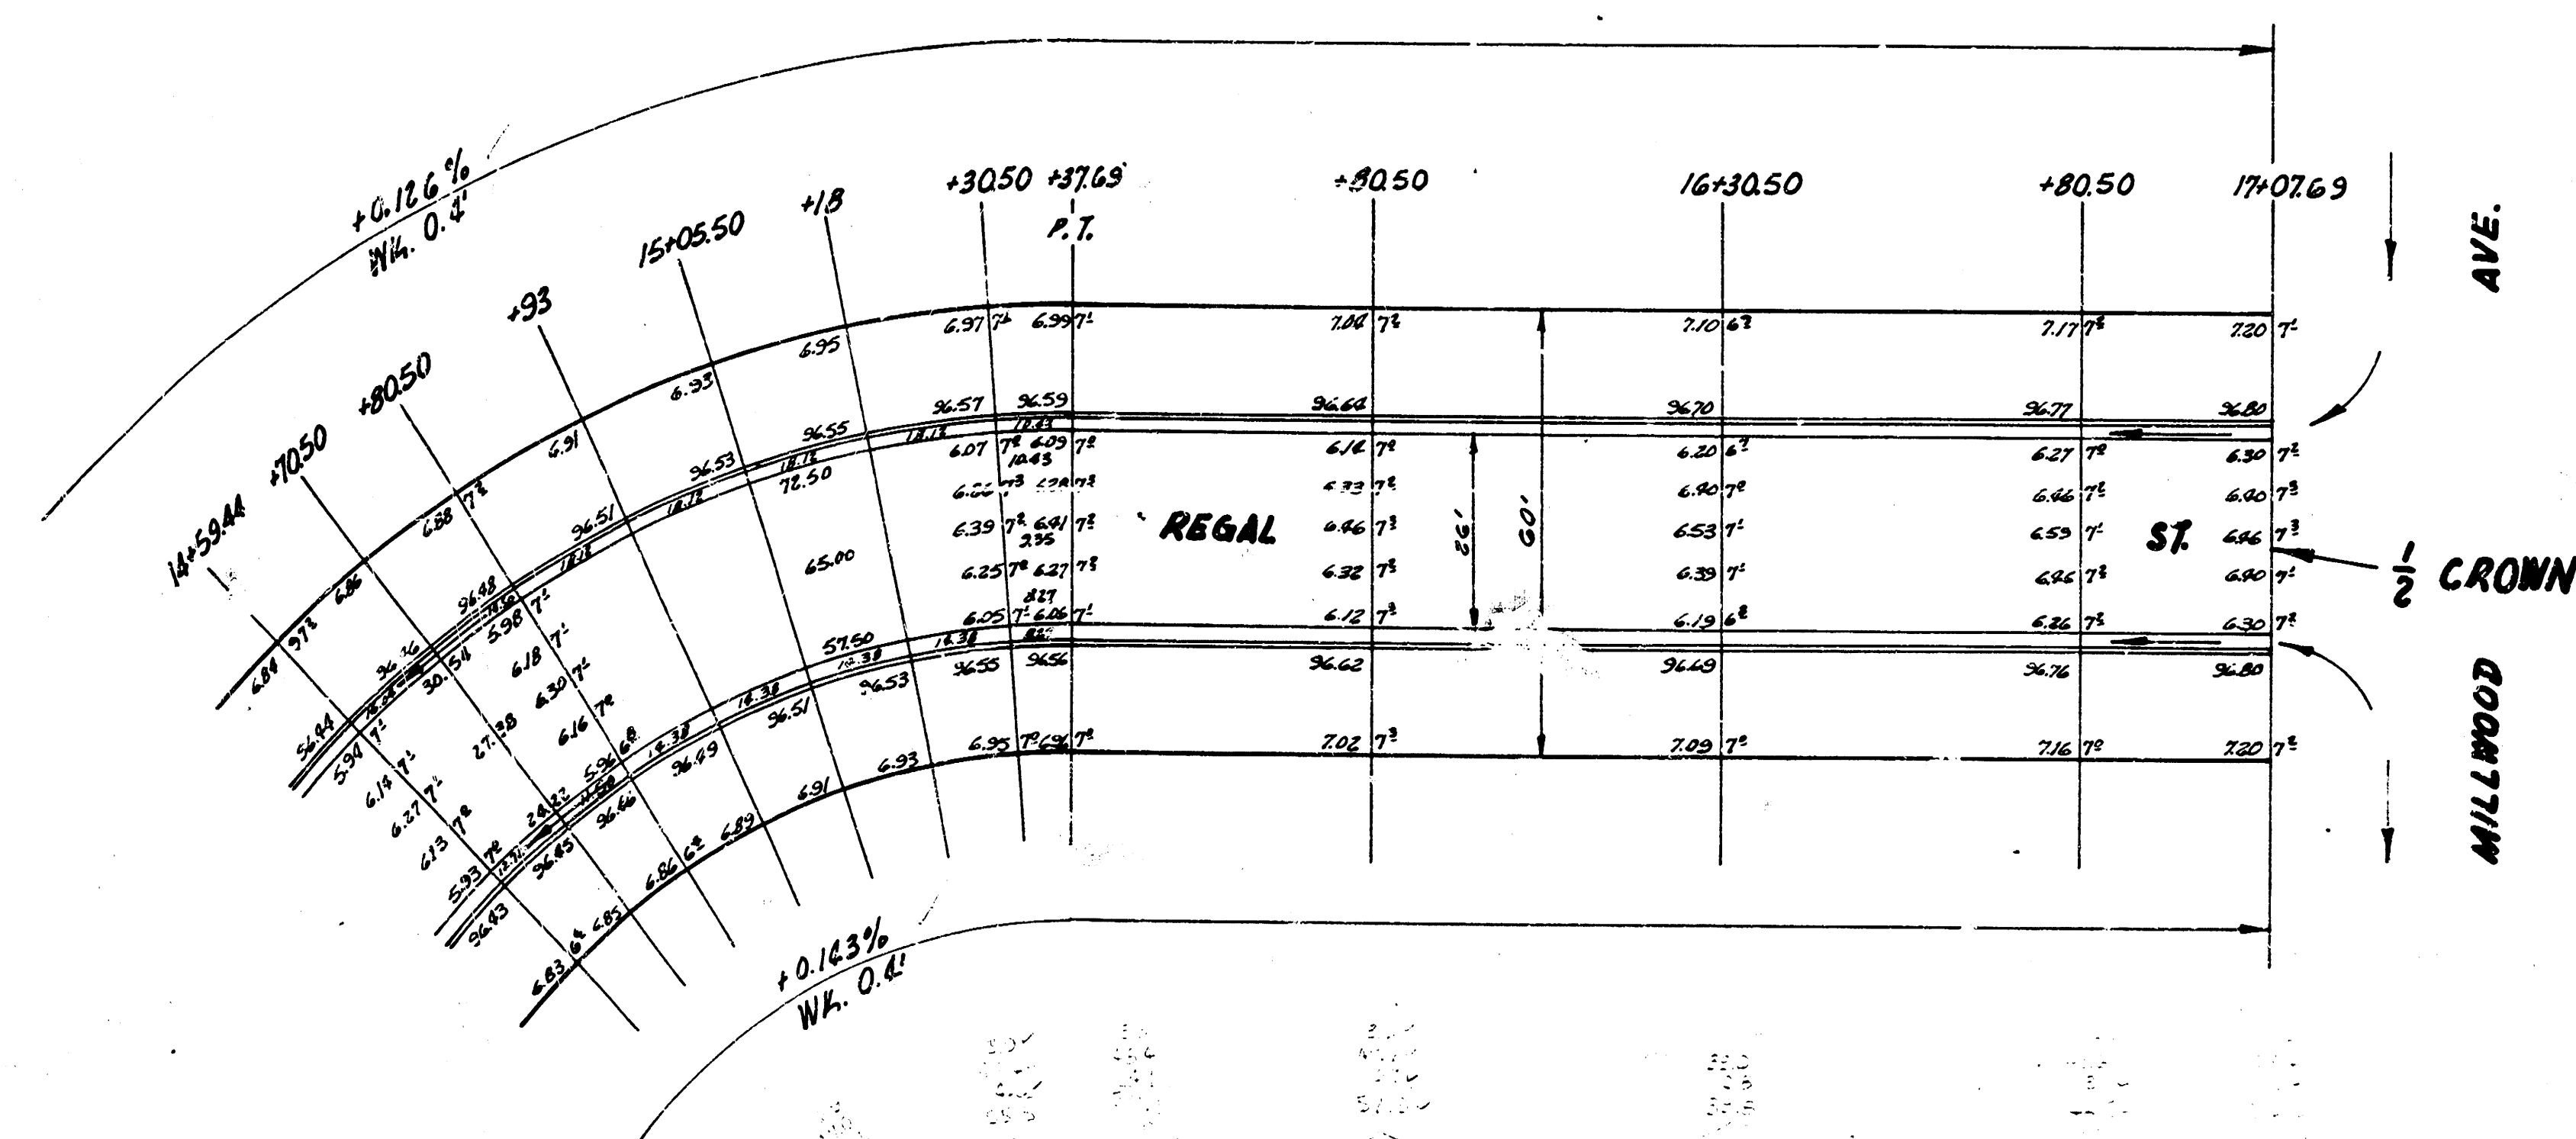

DATA FOR CURVE BET. STA 13+80.50 TO STA 15+37.69
STA ON S. & E. R = 100' Δ = 90° 04'

Sta.	Arc Length	Chord Length	Chord Length on Deflection	Angle	Total Angle
13+80.50					
+93	11.50	13.62	18.87	3° 34' 52"	3° 34' 52"
14+05.50	12.50	13.62	18.87	3° 34' 52"	7° 09' 44"
+18	13.50	13.62	18.87	3° 34' 52"	10° 44' 36"
+33.50	12.50	13.62	18.87	3° 34' 52"	14° 19' 28"
+48	14.50	15.73	21.87	4° 09' 12"	18° 28' 40"
+59.44	12.44	15.73	21.79	4° 08' 12"	22° 36' 52"
17+05.50	11.06	12.05	16.69	3° 10' 08"	25° 46' 00"
18+05.50	10.00	10.30	15.10	2° 51' 56"	28° 37' 56"
+93	12.50	13.62	18.87	3° 34' 52"	32° 12' 48"
16+05.50	12.50	13.62	18.87	3° 34' 52"	35° 47' 40"
+18	13.50	13.62	18.87	3° 34' 52"	39° 22' 32"
+30.50	12.50	13.62	18.87	3° 34' 52"	42° 57' 24"
+37.69	7.19	7.84	10.86	2° 03' 56"	45° 01' 00"

REGAL ST
 W.L. LOT 27 BLK A GENE DOUGLAS
 MATLOCK ADDN. - W.L. MILLWOOD
 26-2 30 AC
 CITY OF WICHITA, KANS.
 B.E. SMITH CITY ENGINEER
 SEPT., 1954 PROJ. NO. C13-279