


BM 100.07 SW Cor 1st Step No. 1826 S. GREEN

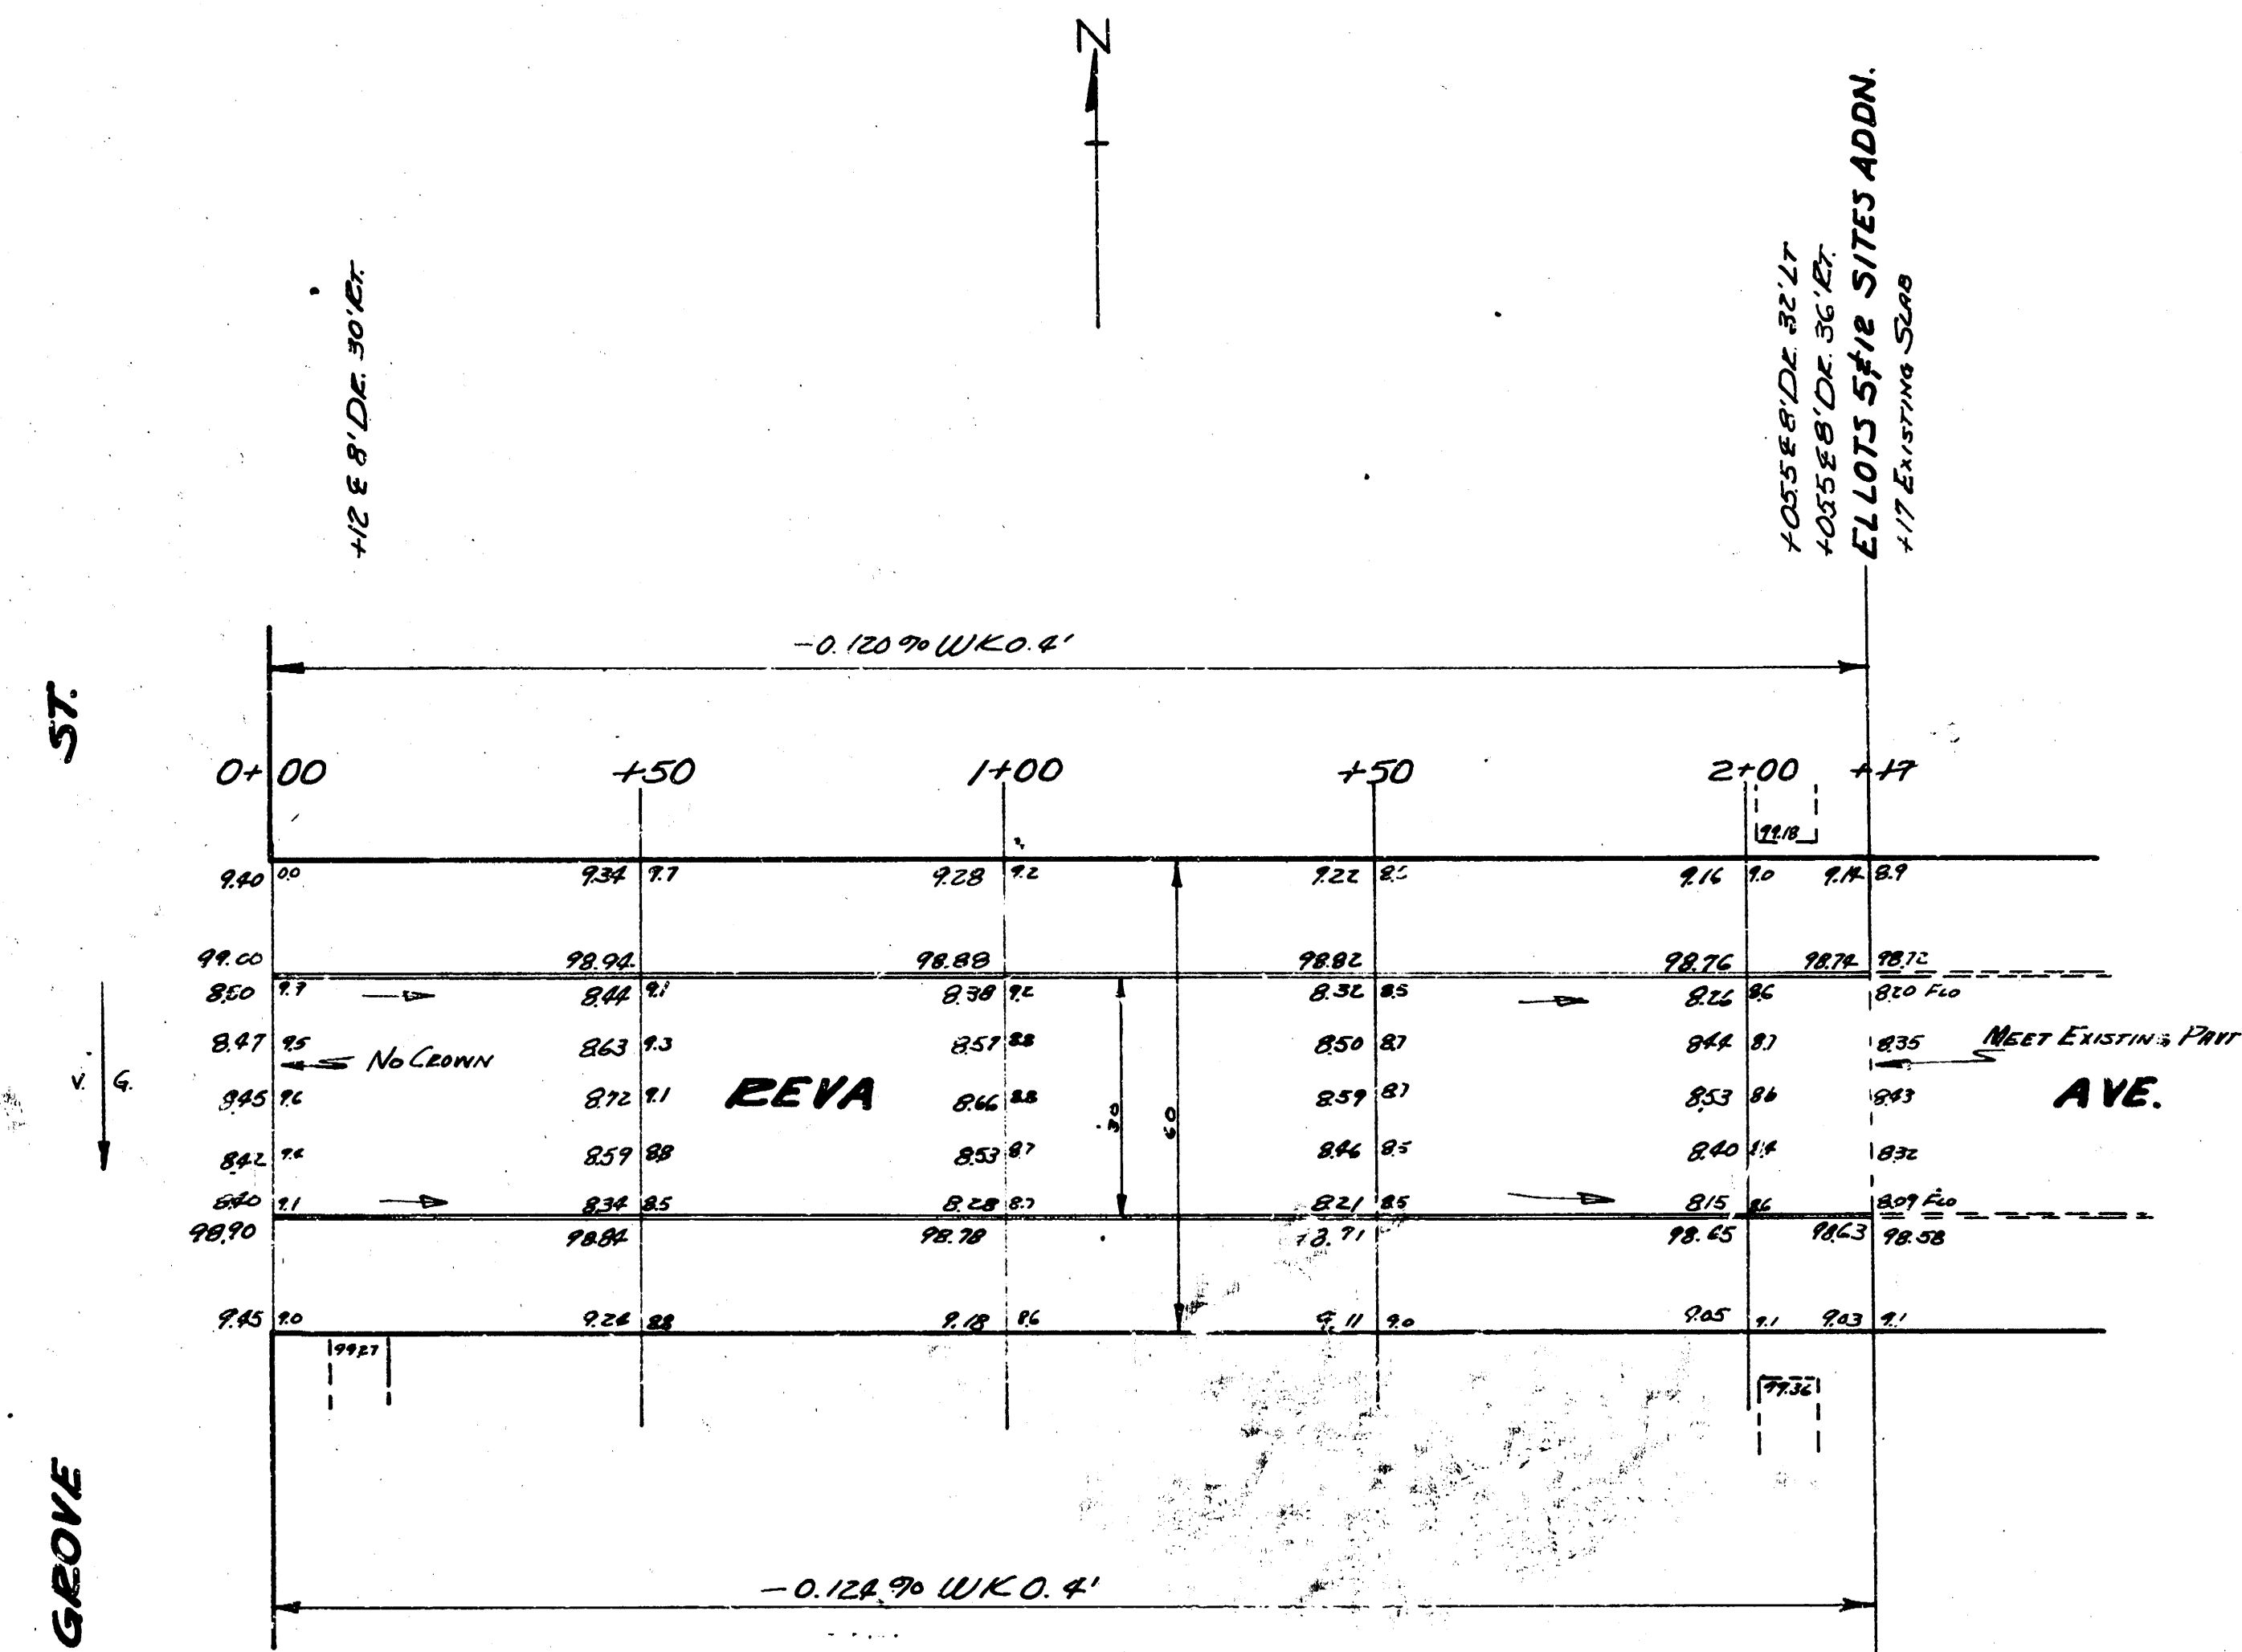

REVA
 W.L. GROVE TO E.L. LOTS 5 & 12 SITES ADDN.
 30' CONC. & CURB
 CITY OF WICHITA
 L.K. WHITE CITY ENGINEER
 SEPT. 1952 PROJ. No. C12-92