


B.M. 126025 Rim of M.H. Behnen Fabrique & Lexington, 403 S. Skinner  
 Stationing on SL

EARTHWORK

| STY  | QTY  | PROP  | PAID  |
|------|------|-------|-------|
| Exc. | 214  | 116.6 | 214   |
| Fill | 214  | 116.6 | 214   |
| Sub. | 214  | 116.6 | 214   |
| 5149 | 5214 | 2717  | 13101 |

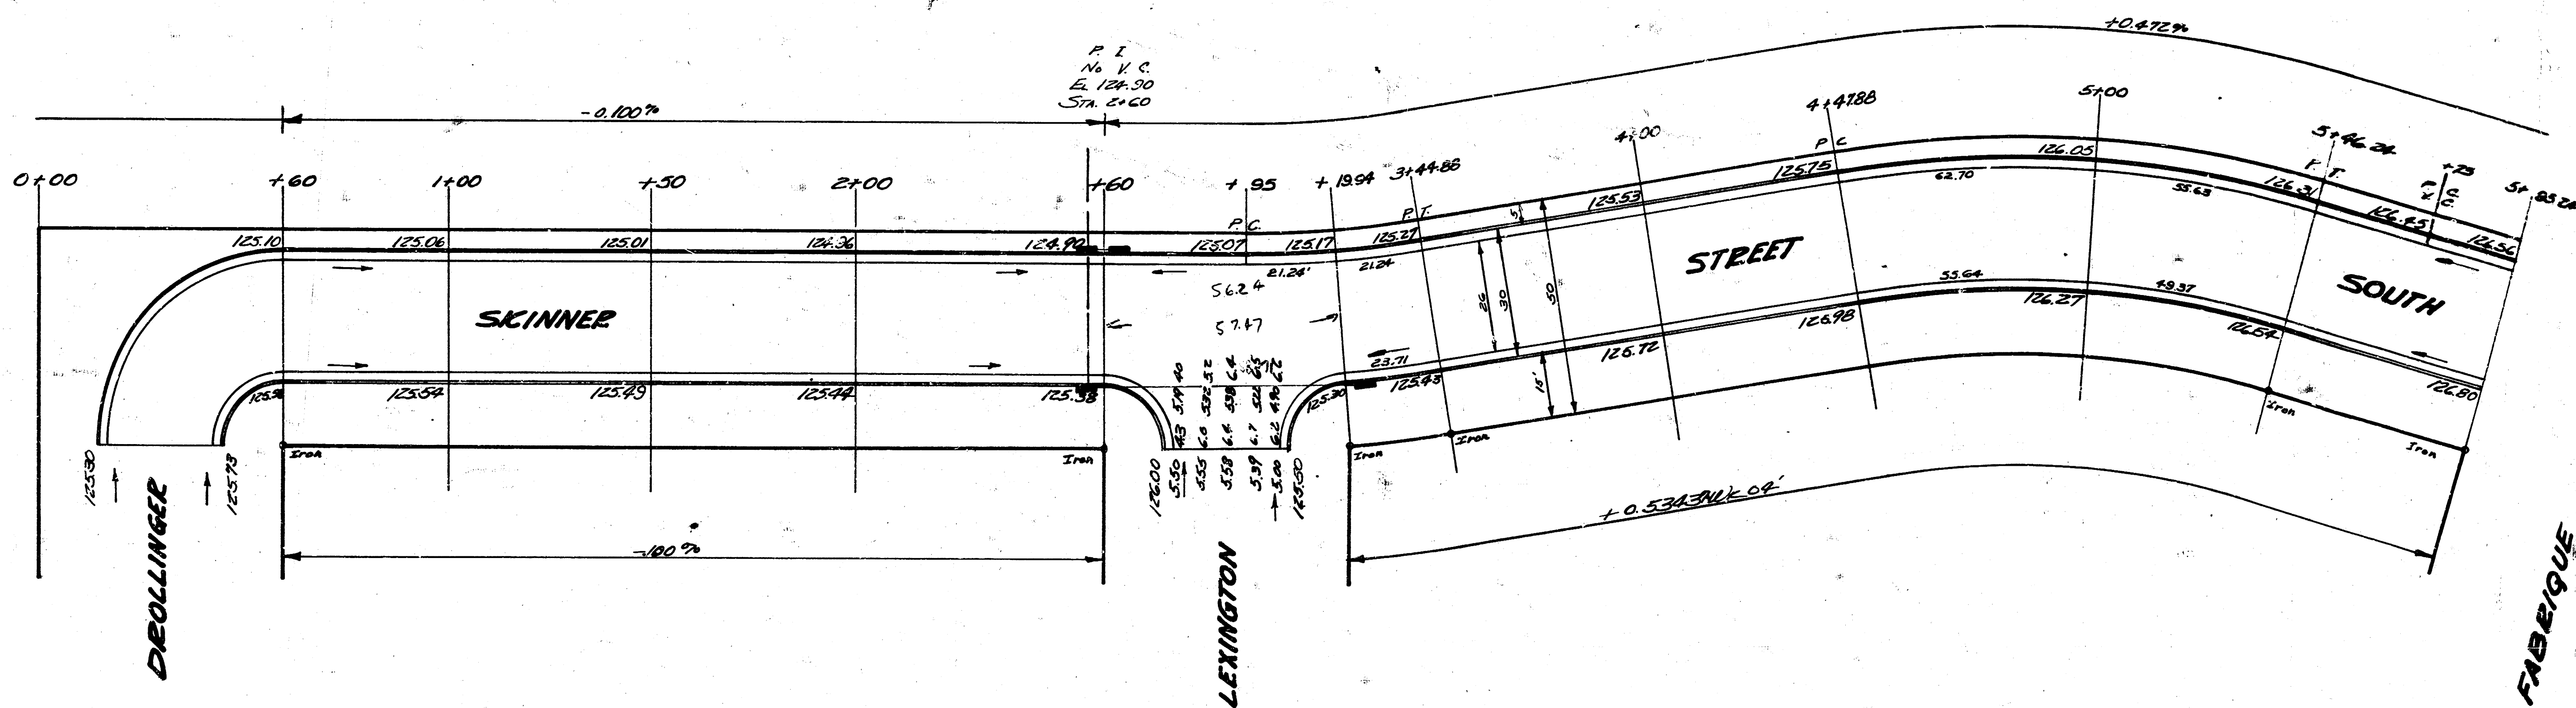


| Sta.   | SE Length | Defl.    | Accum. Defl. | Chord | Chord | Chord |
|--------|-----------|----------|--------------|-------|-------|-------|
| 1+4188 | 26.06     | 3°22'00" |              | 32.03 | 27.11 |       |
| 5+00   | 26.06     | 3°22'00" | 6°44'00"     | 32.03 | 27.11 |       |
| 5+3312 | 23.12     | 2°59'18" | 9°43'18"     | 28.42 | 24.05 |       |
| 5+4624 | 23.12     | 2°59'18" | 12°42'36"    | 28.42 | 24.05 |       |








**SKINNER, S.**  
 W.L. DEOLLINGER TO EL WINDSOR  
 26-2-30AC.  
 CITY OF WICHITA  
 B.E. SMITH CITY ENGINEER  
 JULY 1953 PROJ. No. C13-35

Sheet 1 of 8

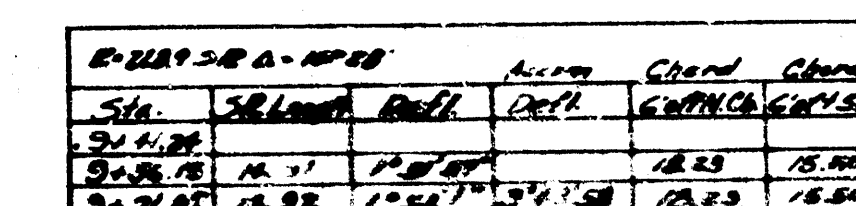


Sheet 2 of 8

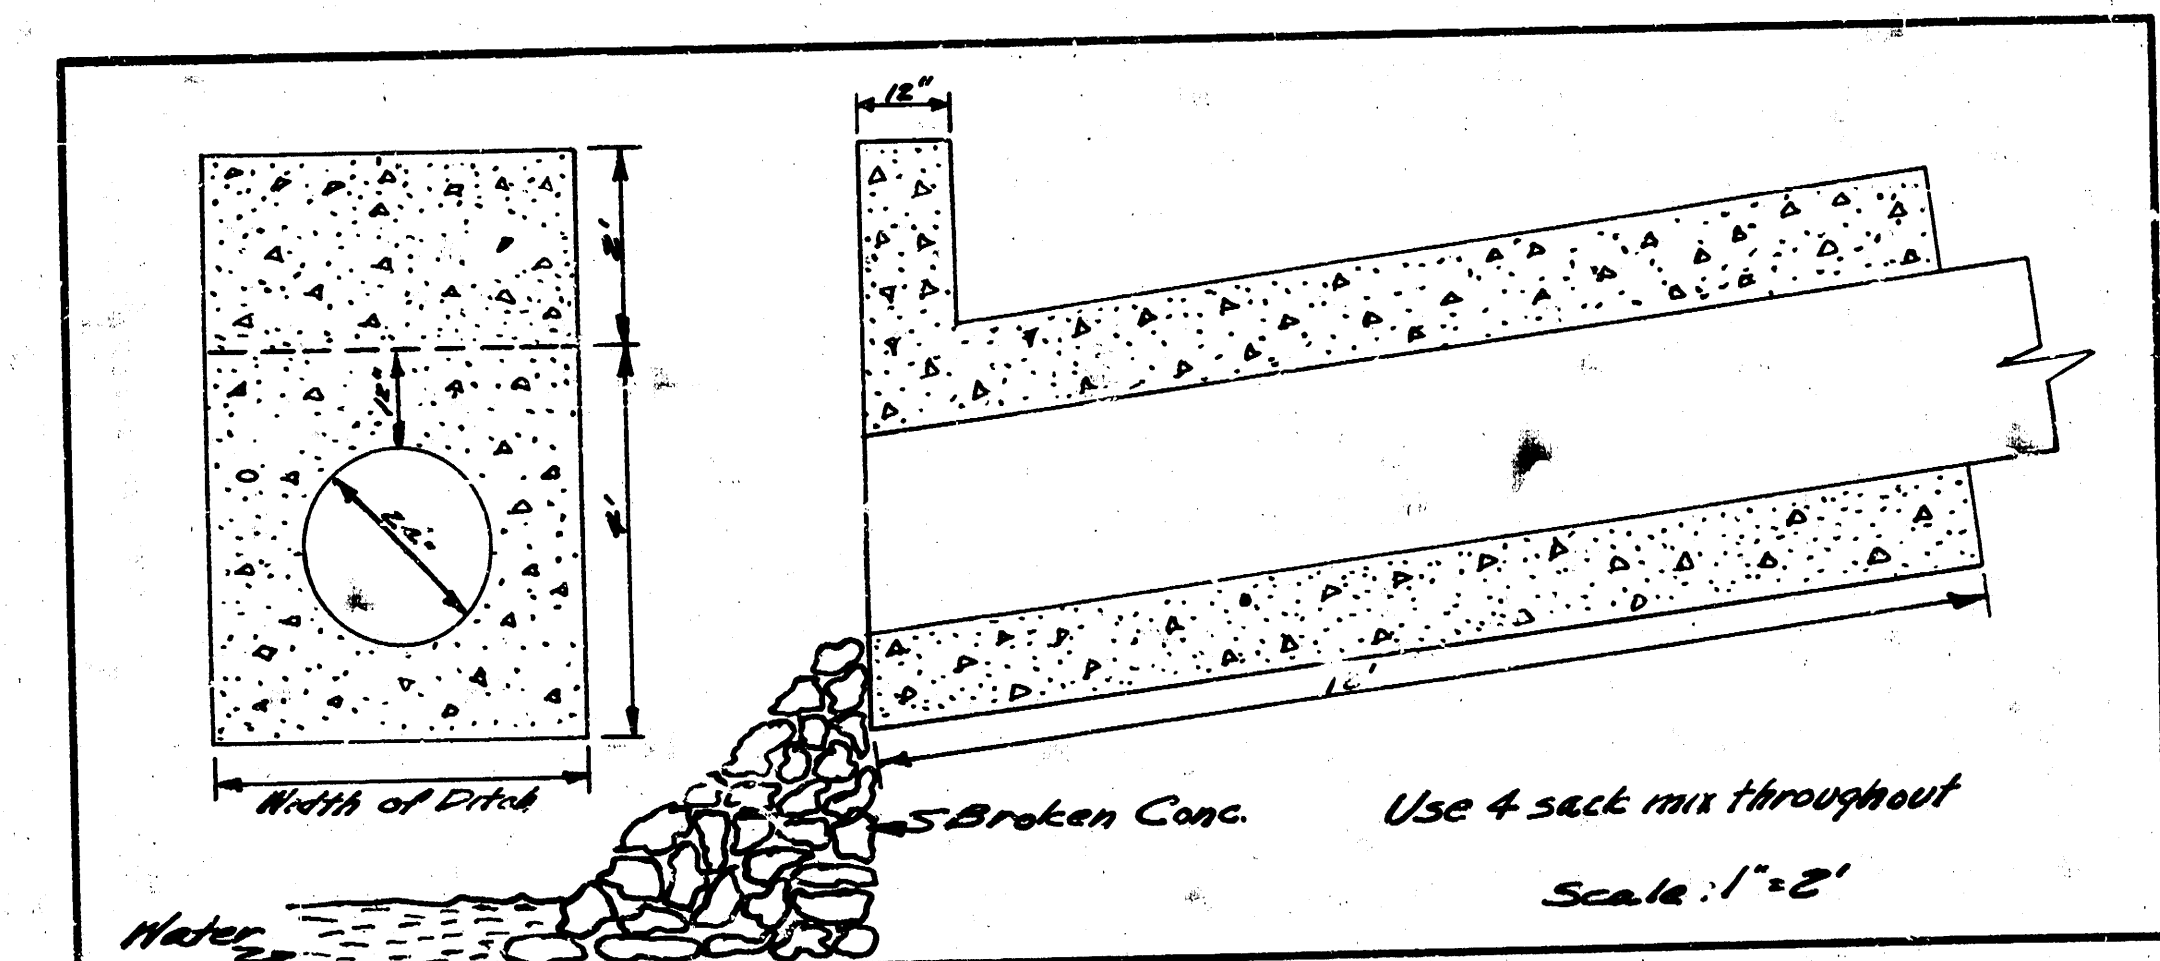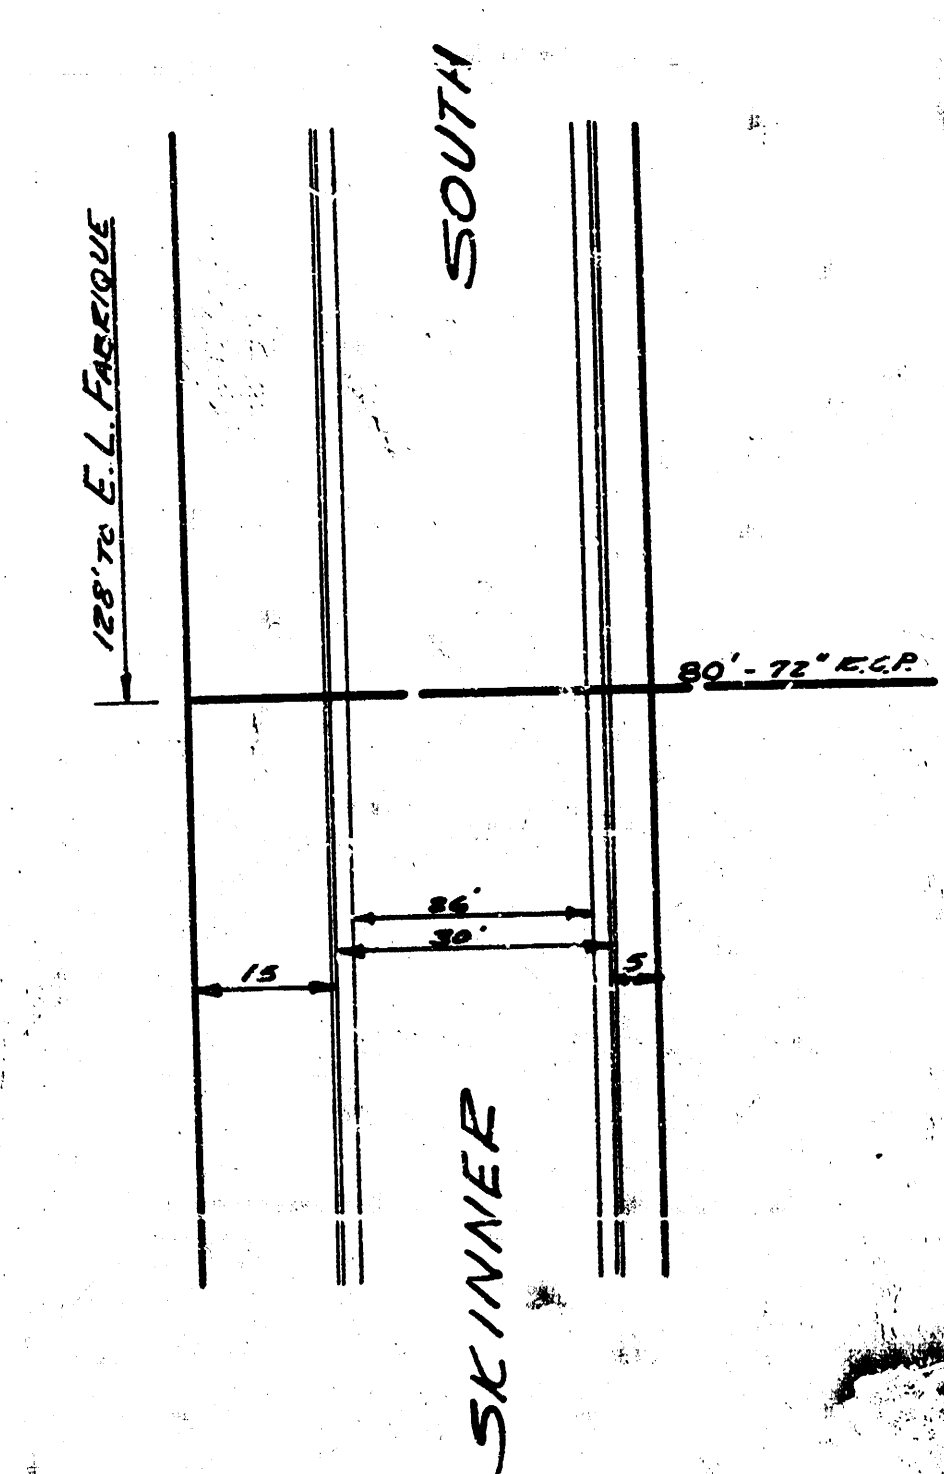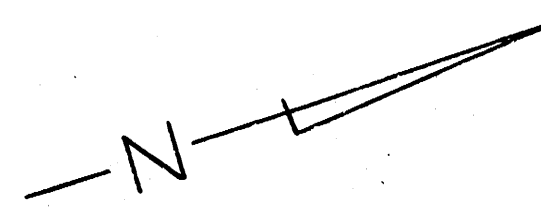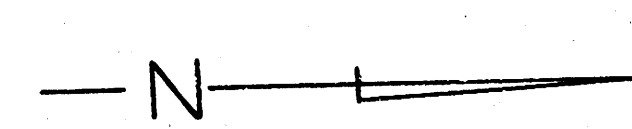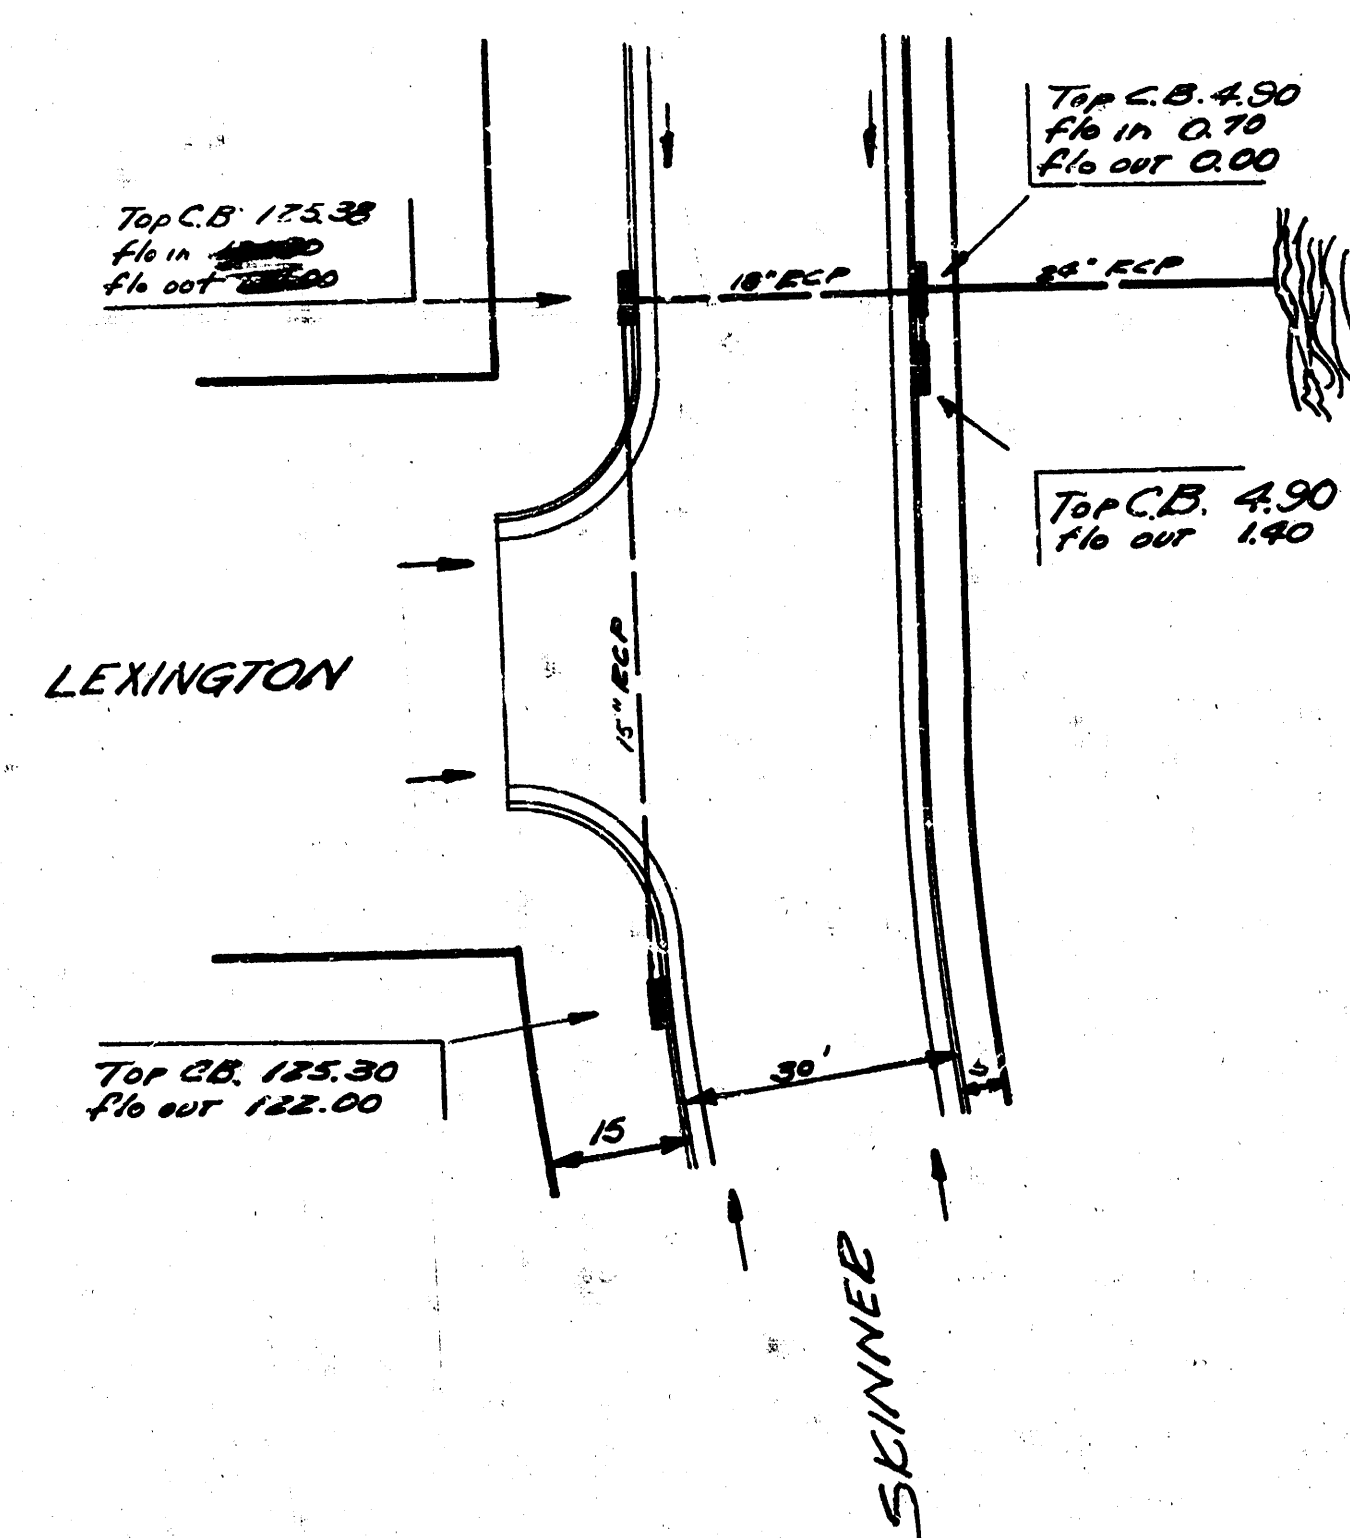



ENCASEMENT DETAIL

B.M. 126.02 S. Rm of M.H. 2nd. Forebay / Lexington 40' S.S. Skinner

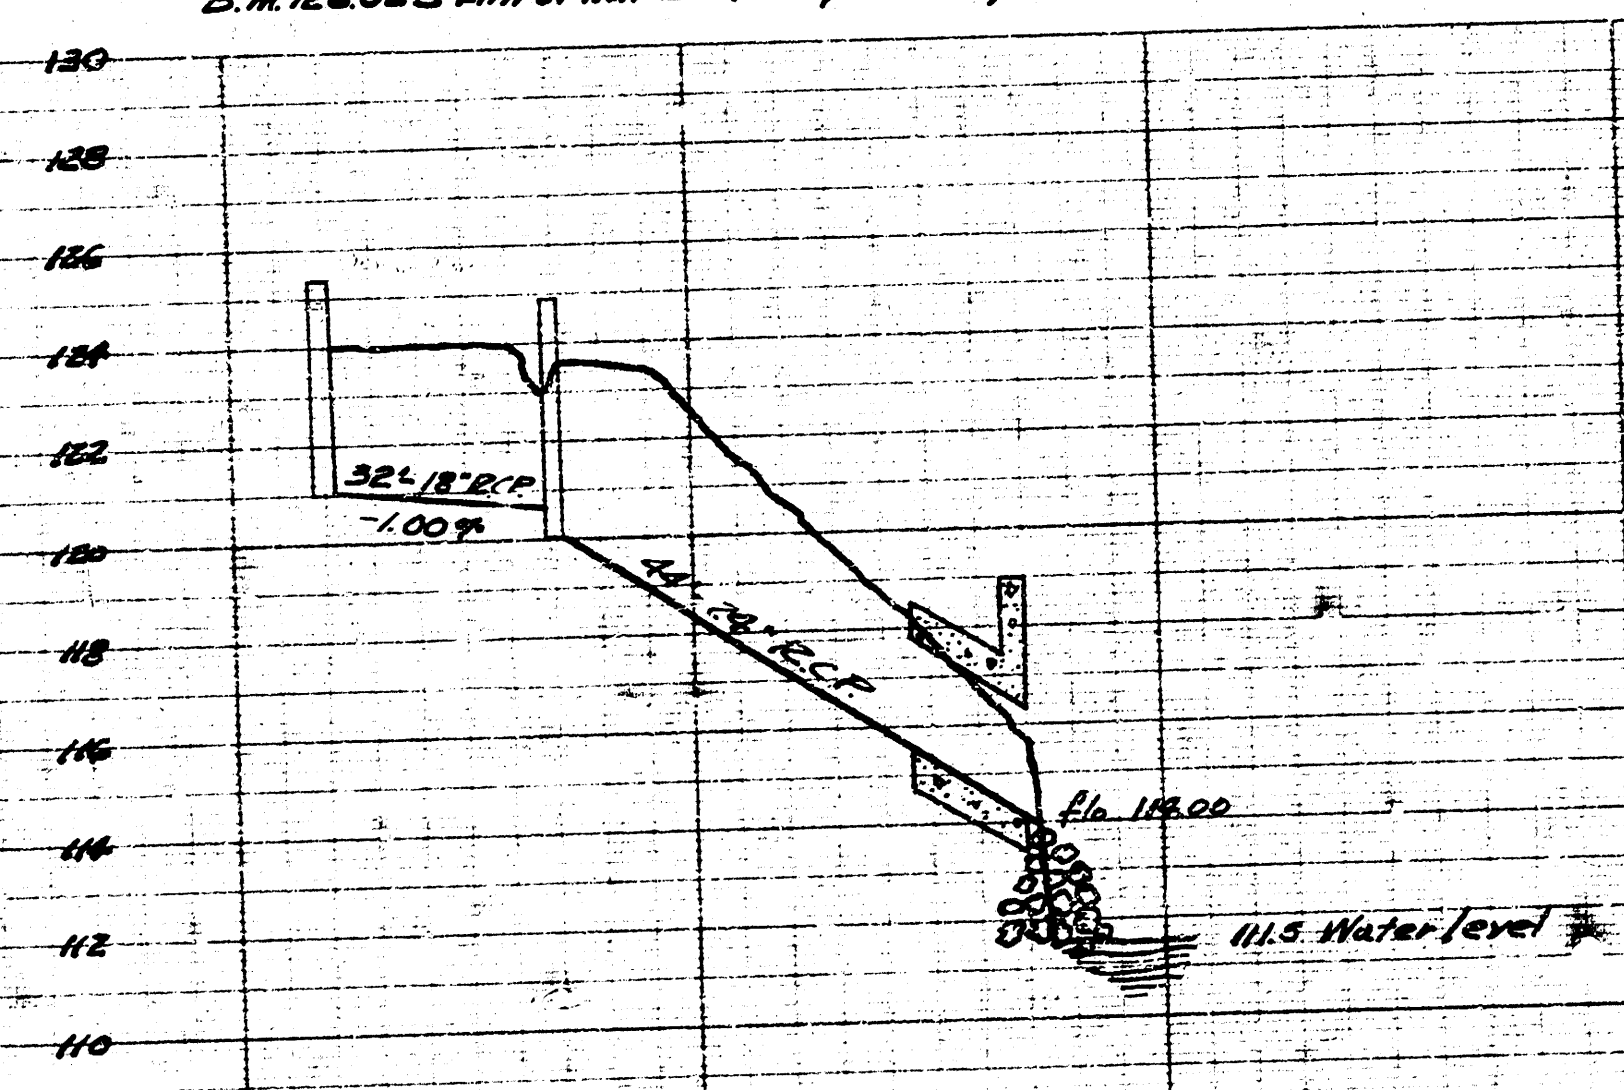


INCIDENTAL DRAINAGE  
SKINNER ST.  
C13-35

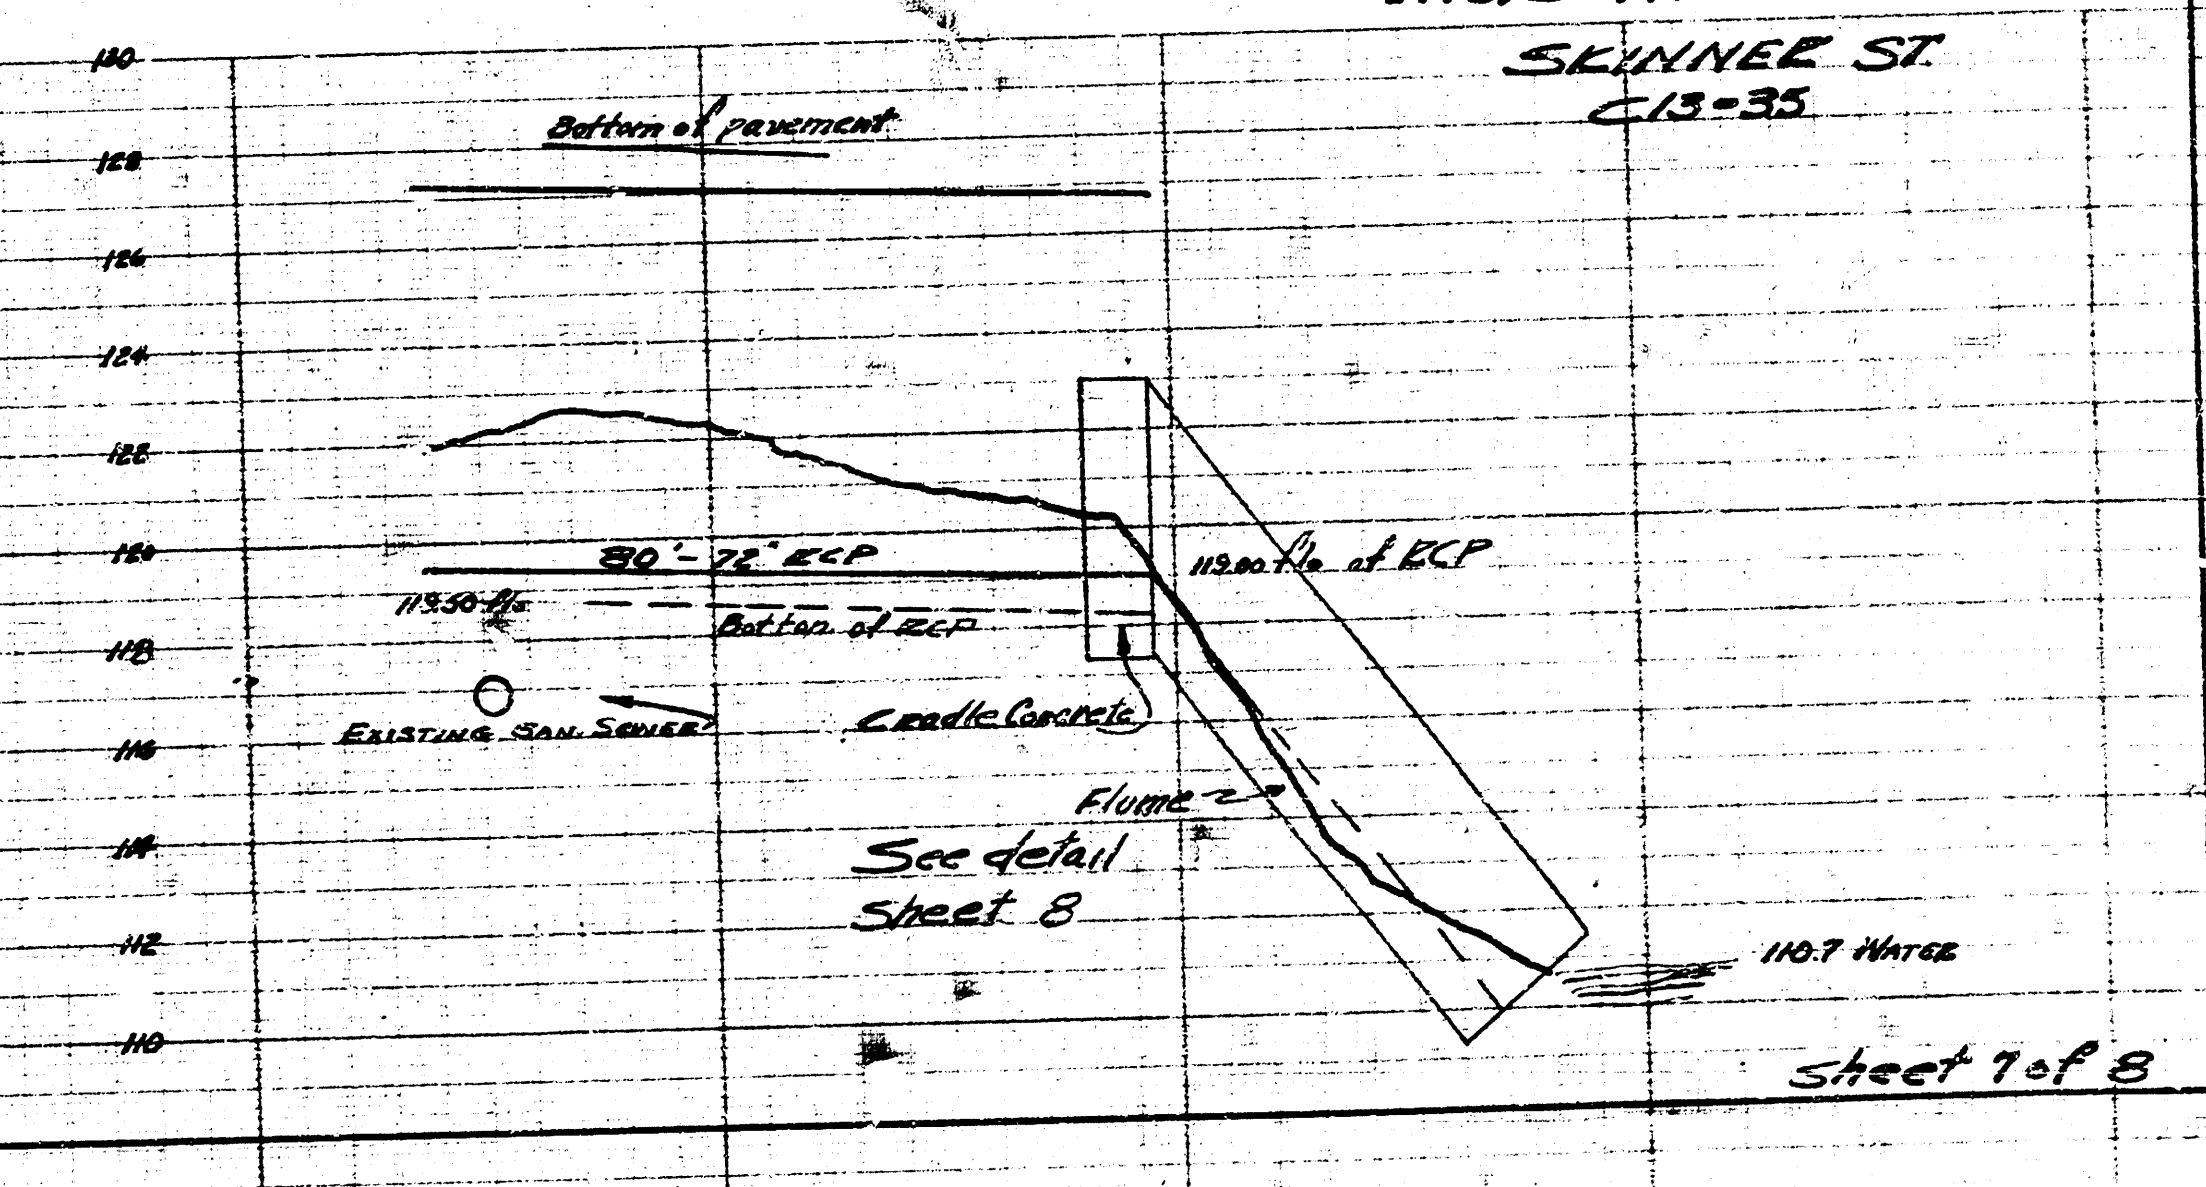

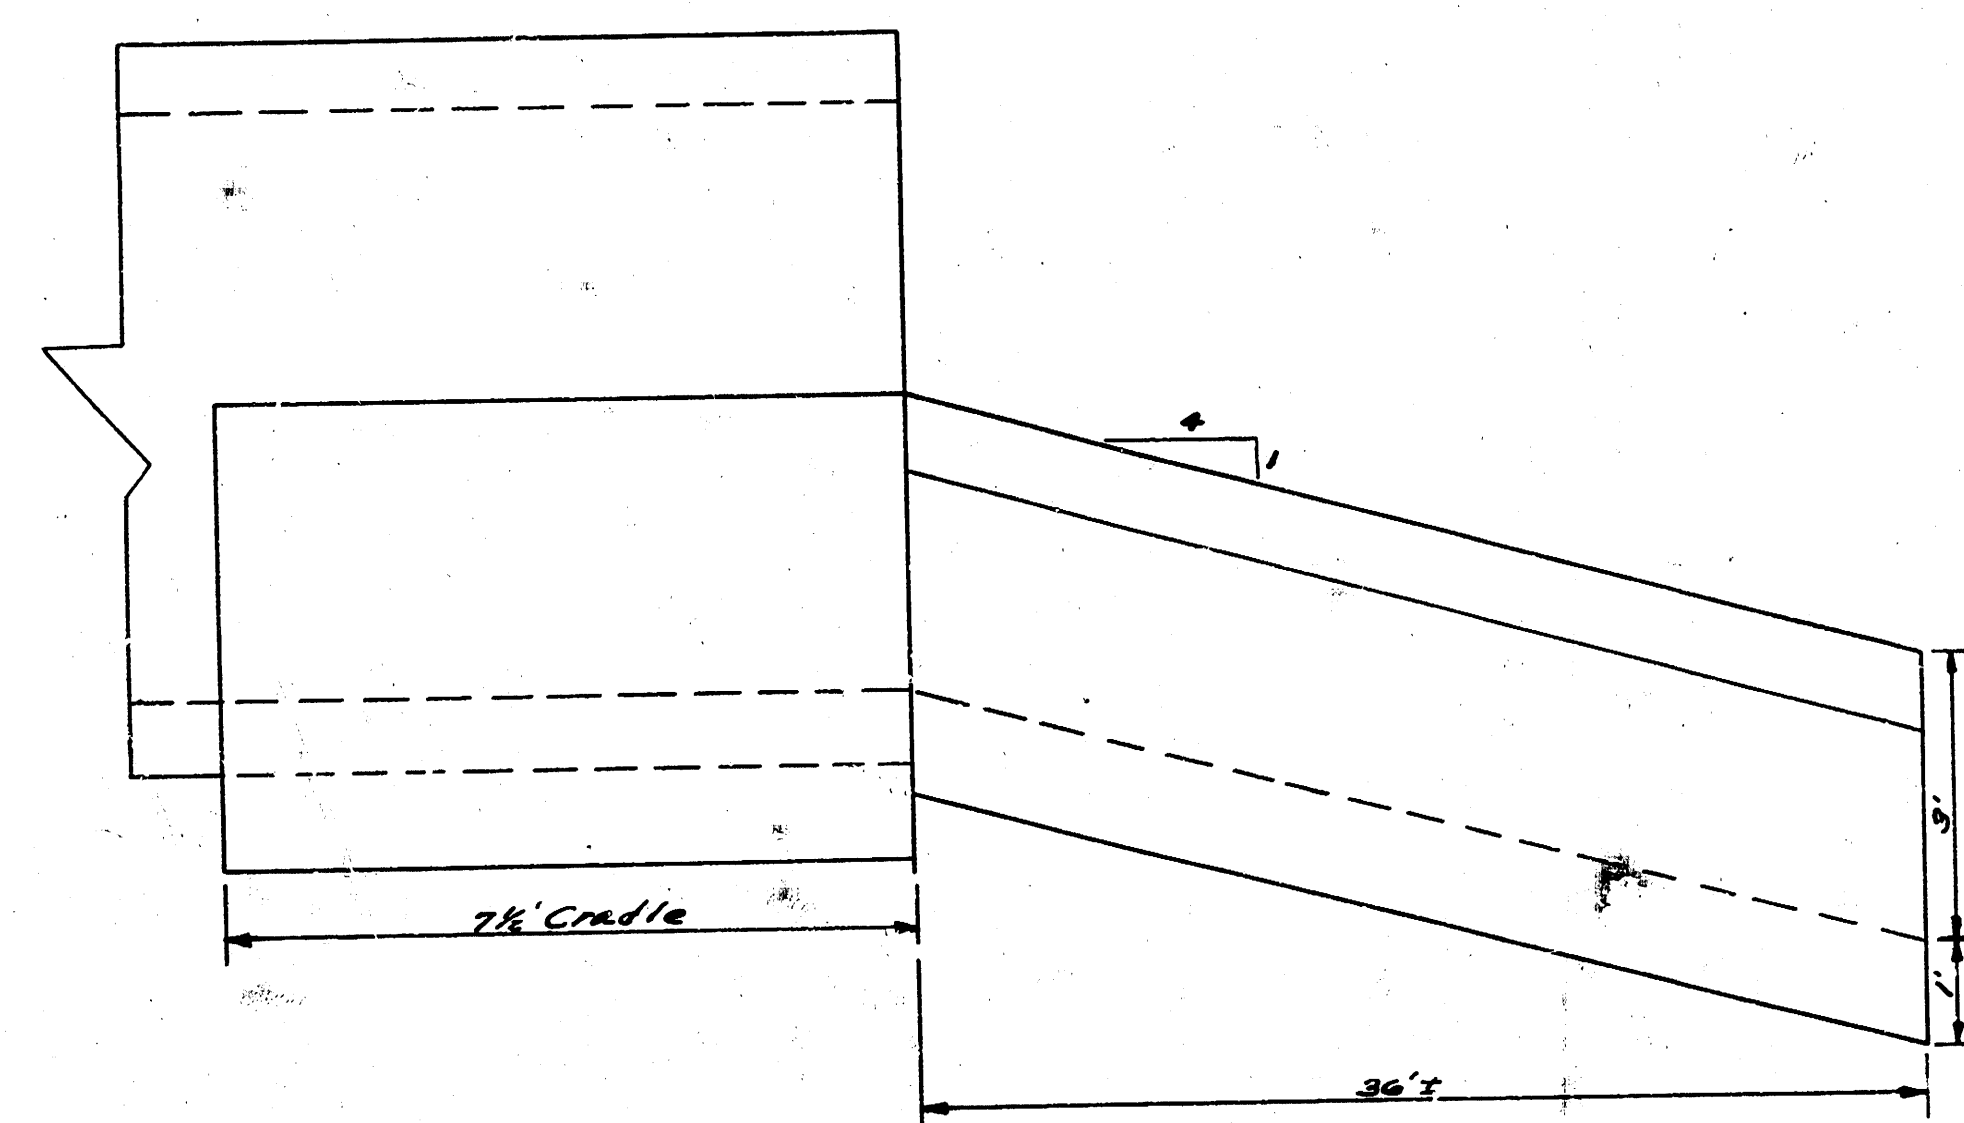

LEFT SIDE VIEW

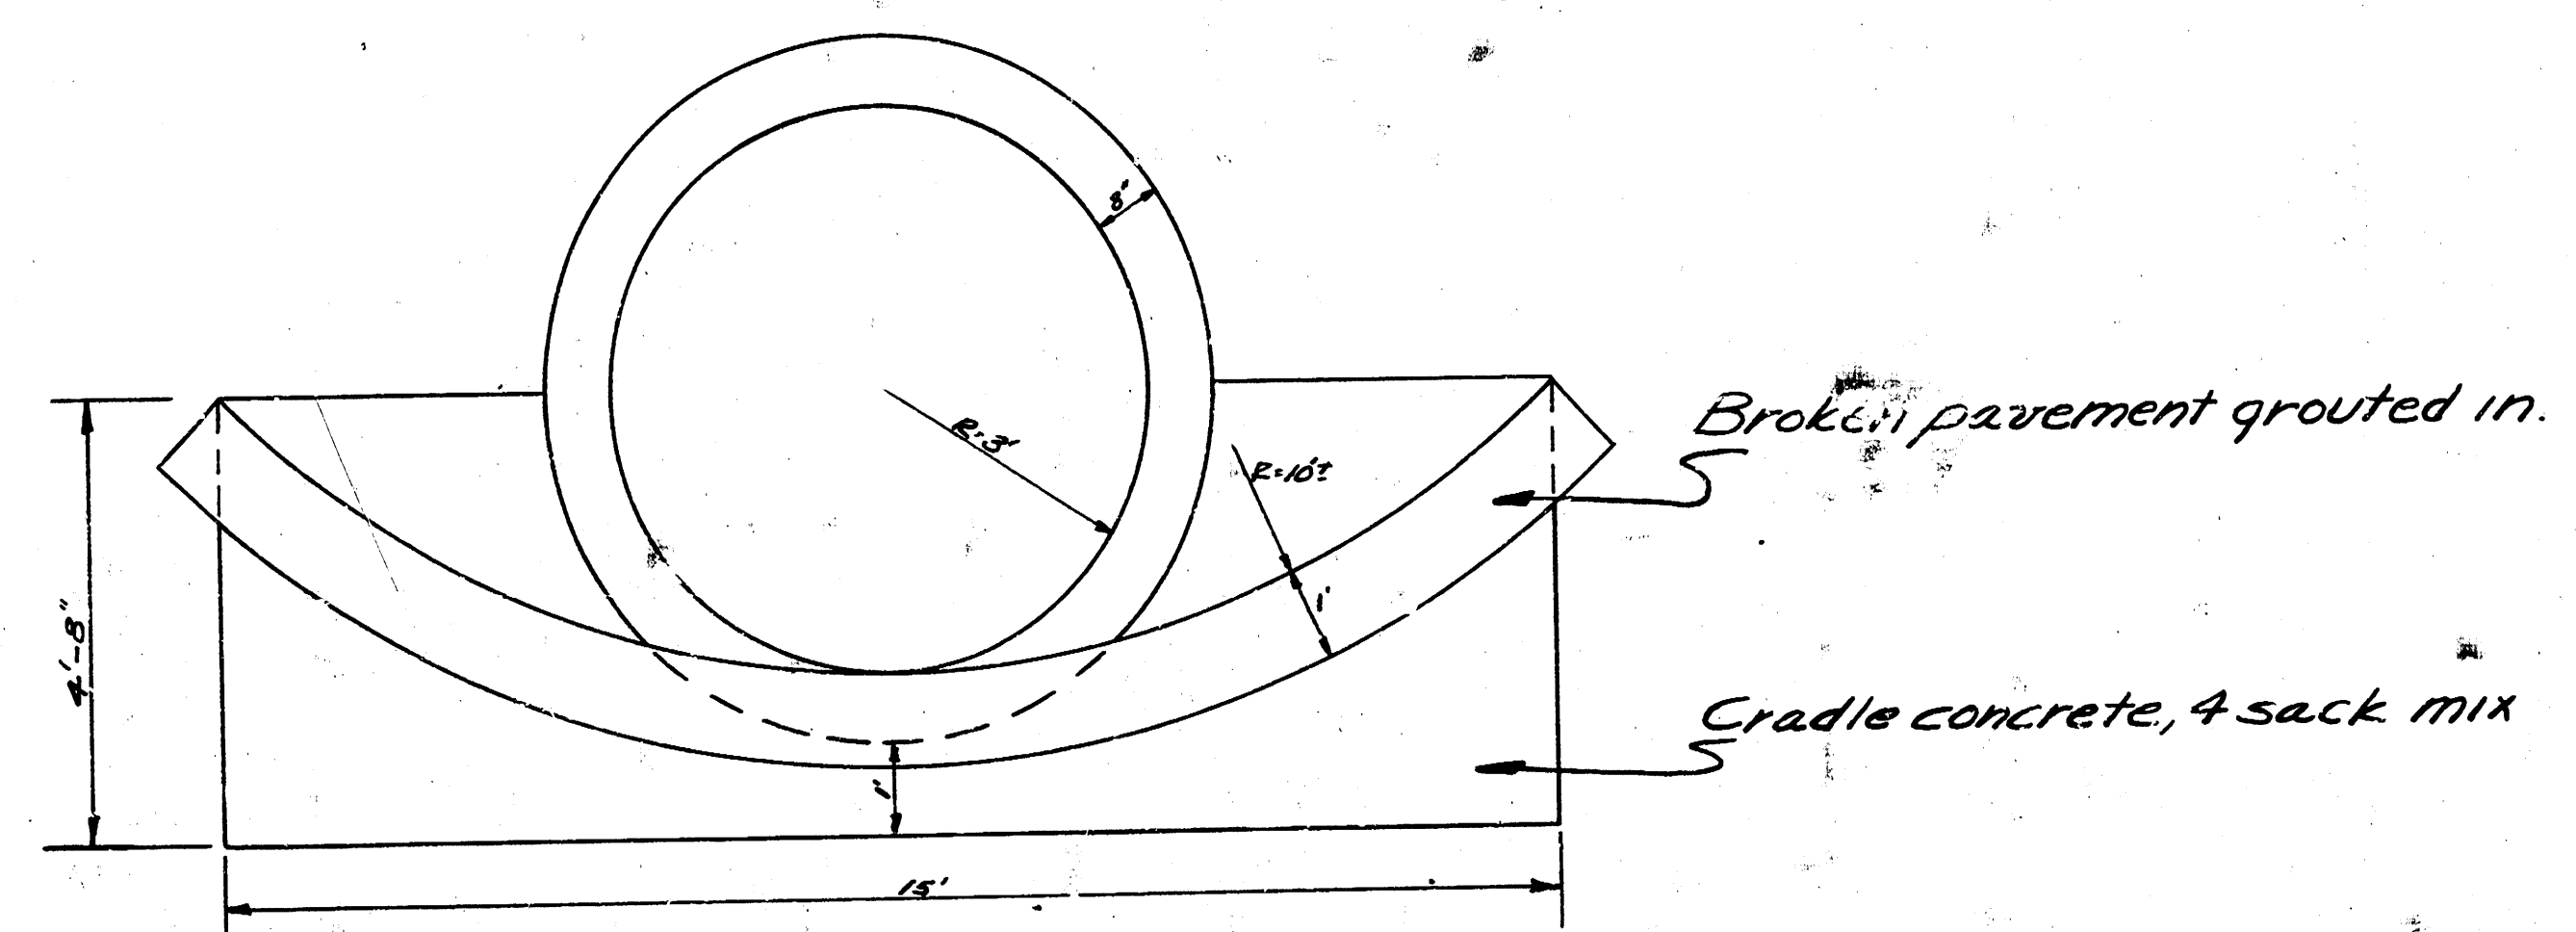

FRONT VIEW

DETAIL OF OUTFALL STRUCTURE

INCIDENTAL DRAINAGE

SKINNER  
C13-55

SHEET 8 of 8

1 0 5 (10)