
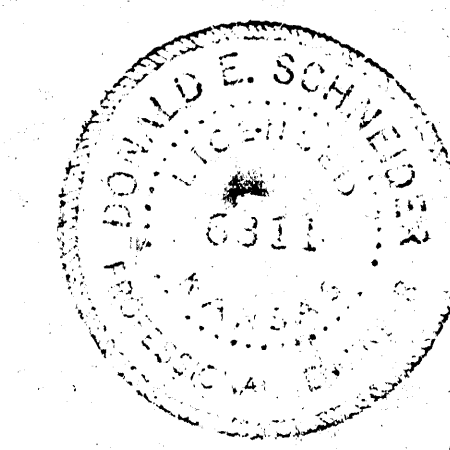


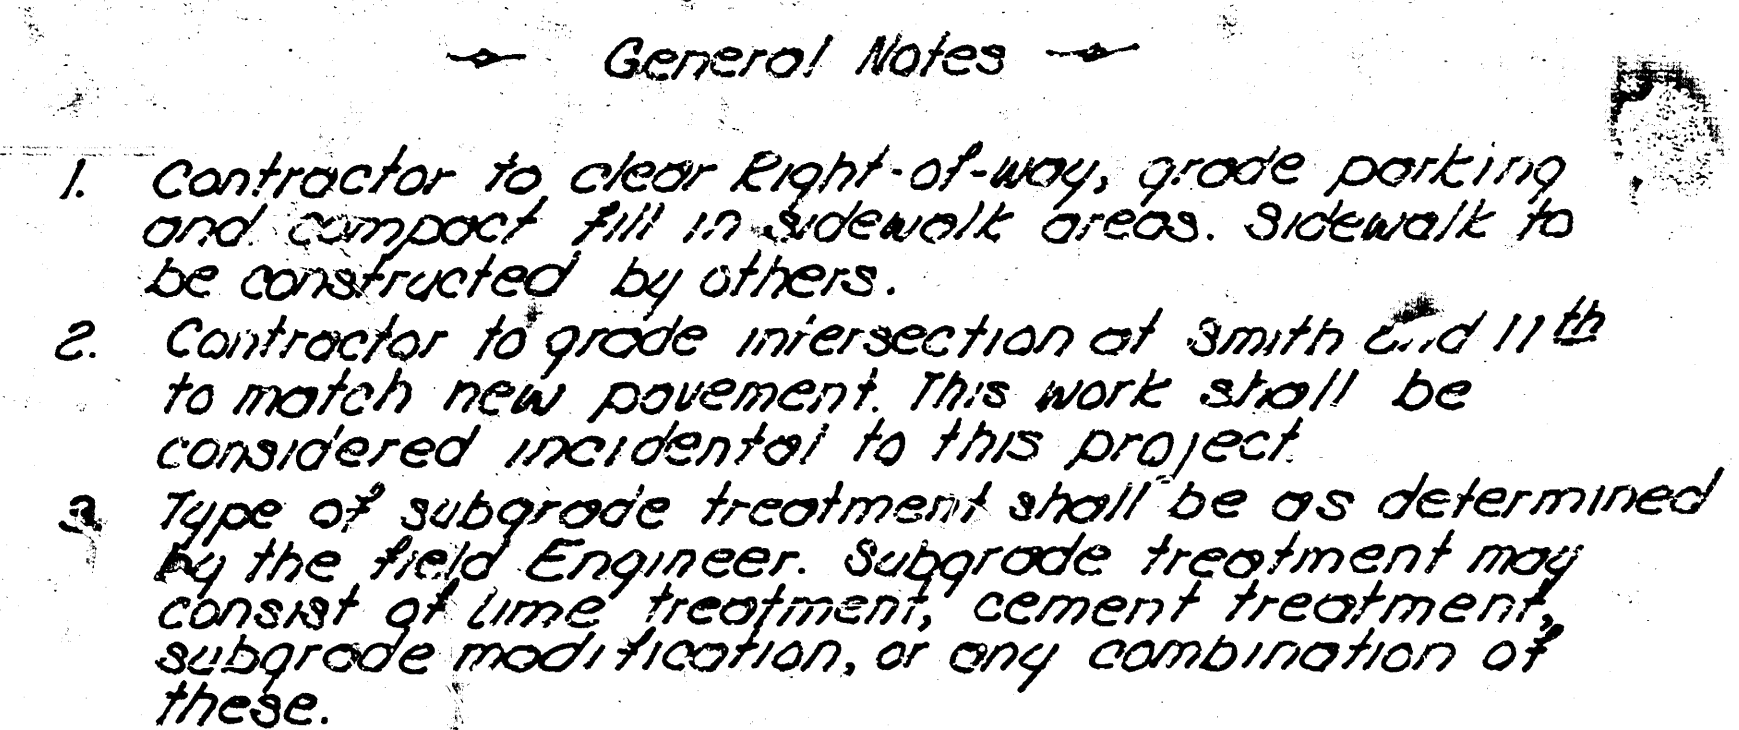

36 Memory Lane to SL 11th Street
Asphaltic concrete pavement
31" B-B with comb. cb. & gtr.
City of Wichita Kansas
R. W. Linn City Engineer
Project No. DAK3573017
Date July 1973

14-Engl
1-water

Property			City		
Excavation	361.2 Cu yds	No comp. fill	Excavation	101.4 Cu yds	No comp. fill
+10%	361 Cu yds		+10%	101 Cu yds	
<u>Total</u>	<u>397.3 Cu yds</u>		<u>Total</u>	<u>111.5 Cu yds</u>	