


D.M. "M" IN MUELLER FIRE HYD. N.W. COR. DROLLINGER & SKINNER-ELEV. 133.64

NOTE:
STATIONING IS ONE

SKINNER
DROLLINGER
BLK 5-14
EXC. 10
CHANGES 173

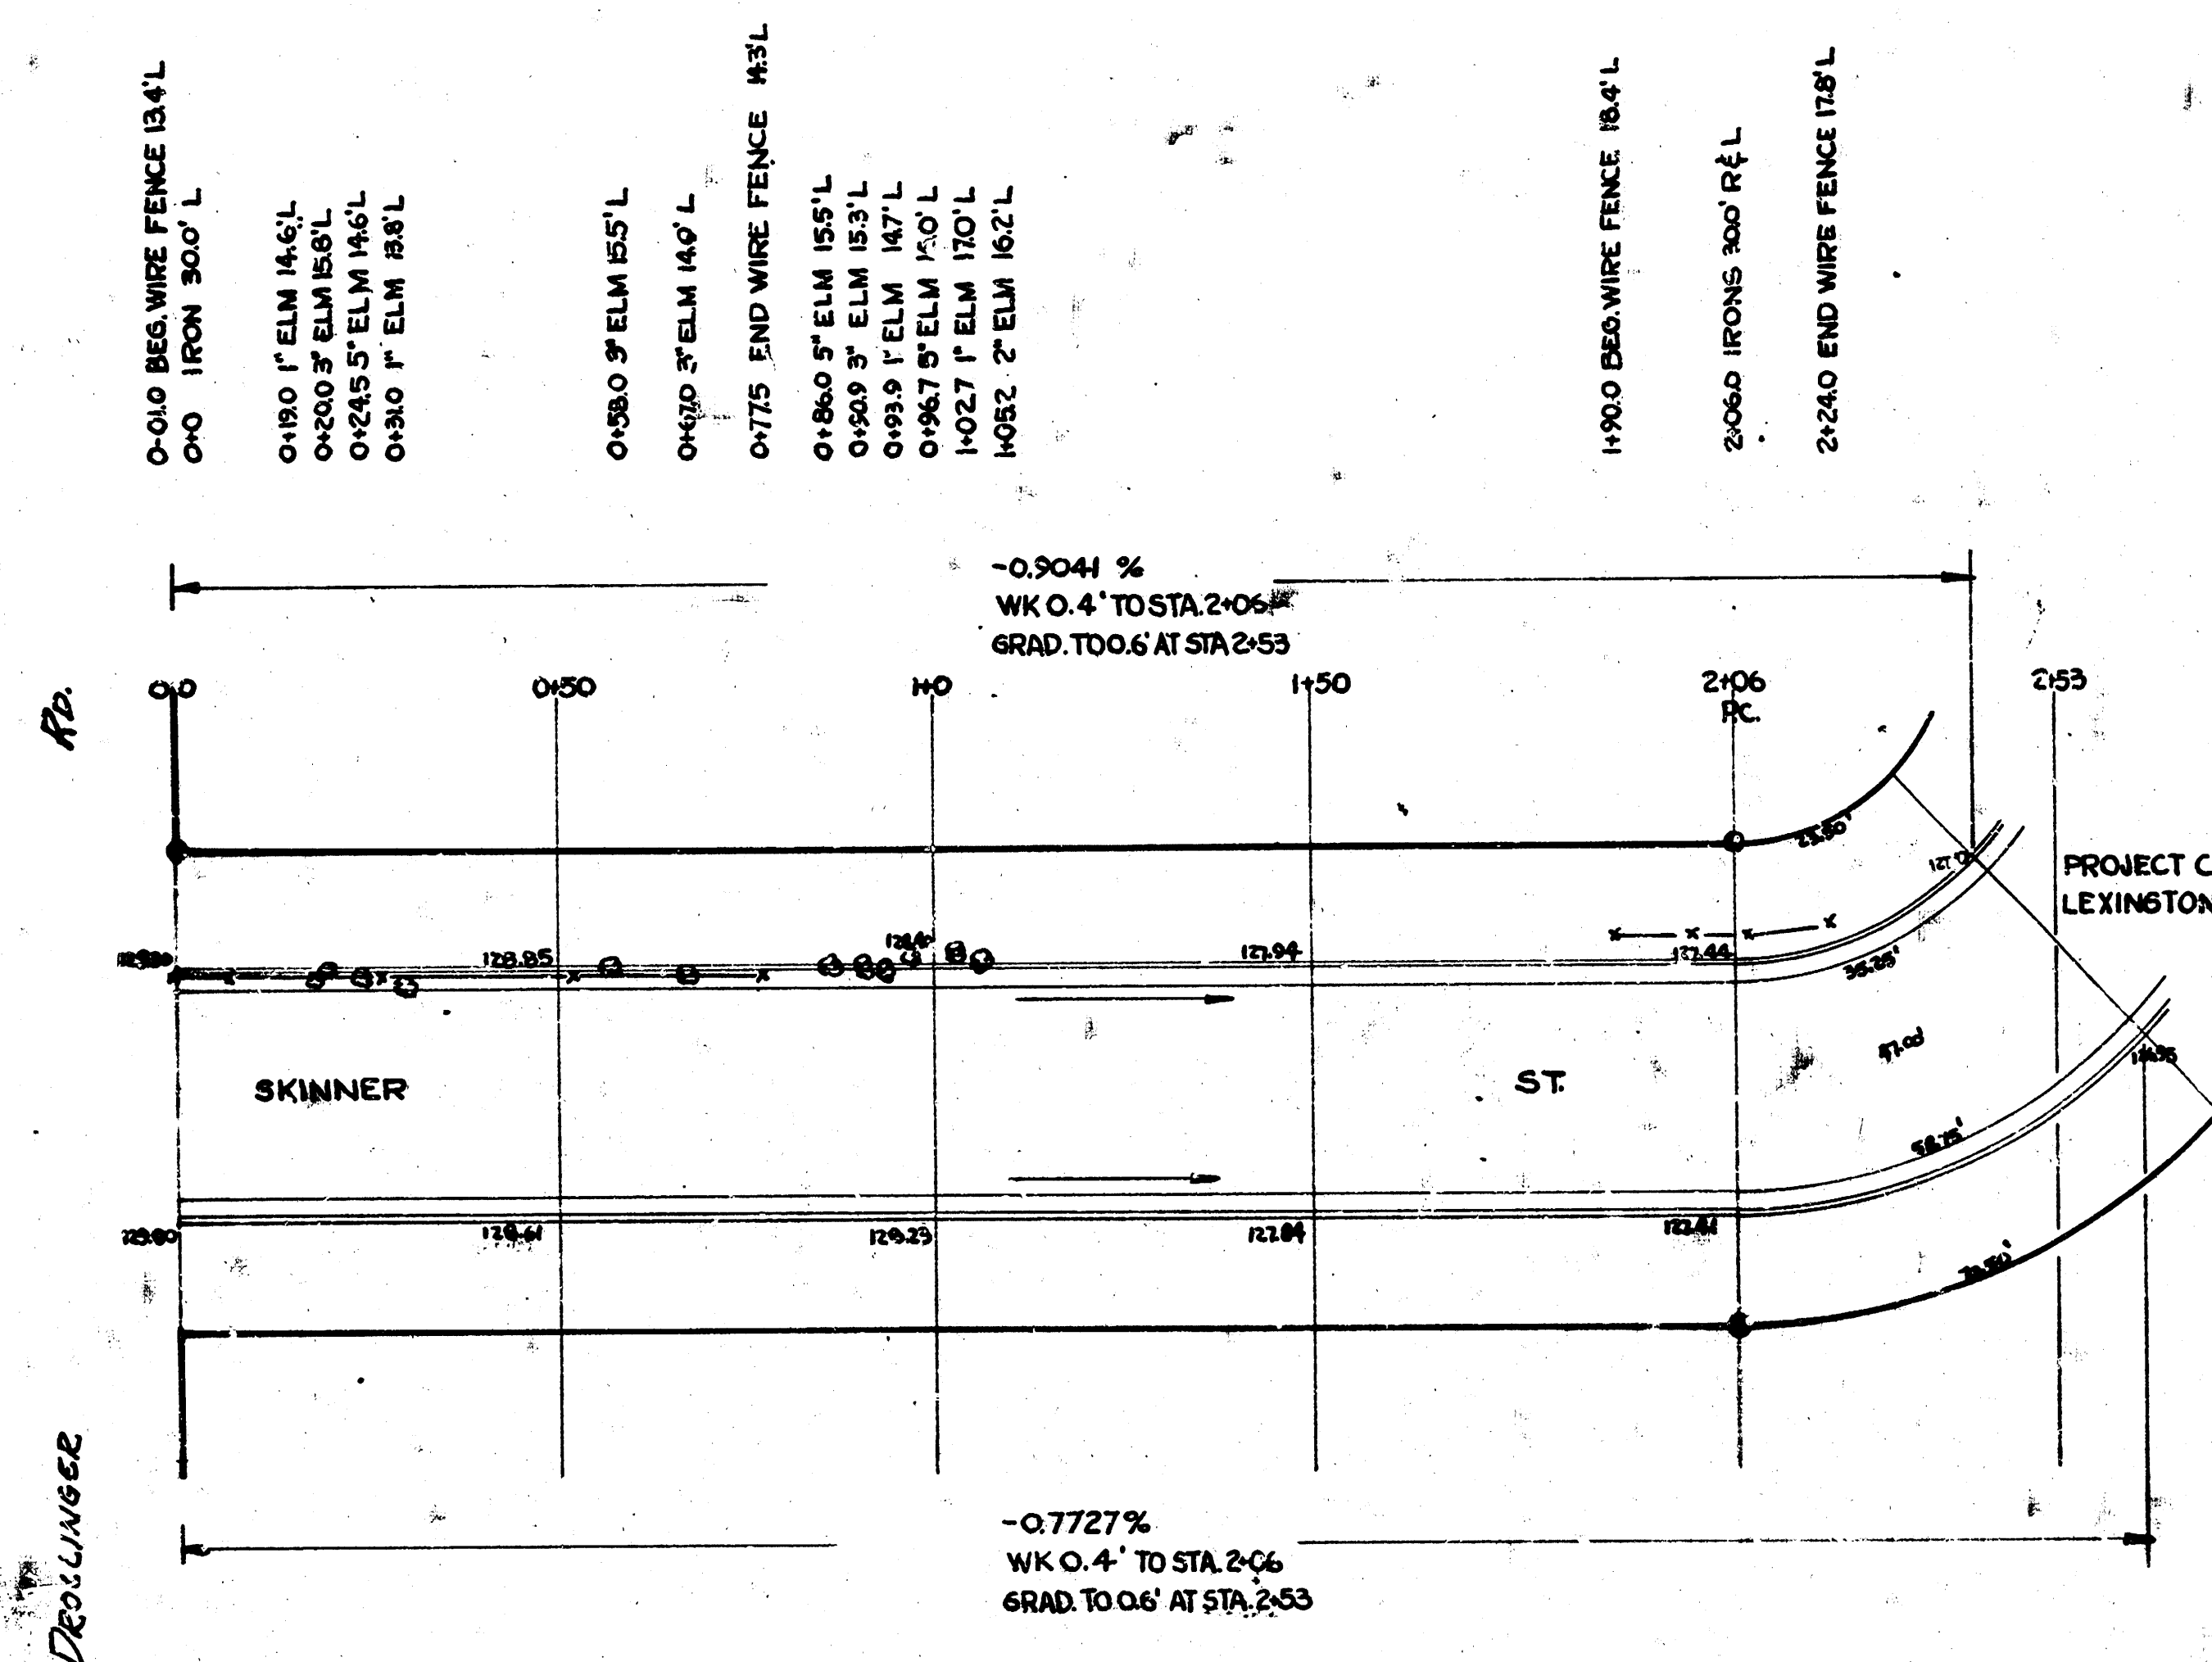

RADIUS N.P.L. 300'
RADIUS S.P.L. 900'

Prop	Fill	Exc.
1013	3.9	
894	5.3	
235	1.1	
1016	4.4	
951	2.6	
715	1.0	
23	2.5	
9.7	9.9	
58.7	5.0	
47.8	37.1	
654.9	105.6	
710.6	46.84	
720.46		
14450.8		

PROJECT CONTINUES ON PROJ. NO. C-12-270,
LEXINGTON RD-SKINNER TO FUNSTON



1"=20'

SKINNER, NORTH
EL. DROLLINGER TO LEXINGTON
26-2-30 AC

CITY OF WICHITA, KANSAS
R.E. SMITH
FEB 4, 1953
CITY ENGINEER
Proj. No. C-12-273