




B.M. 103.55 N.W. Cor. CONC. PARCH. Hb. # 302 S. EMPORIA
CHANNING E. ON E

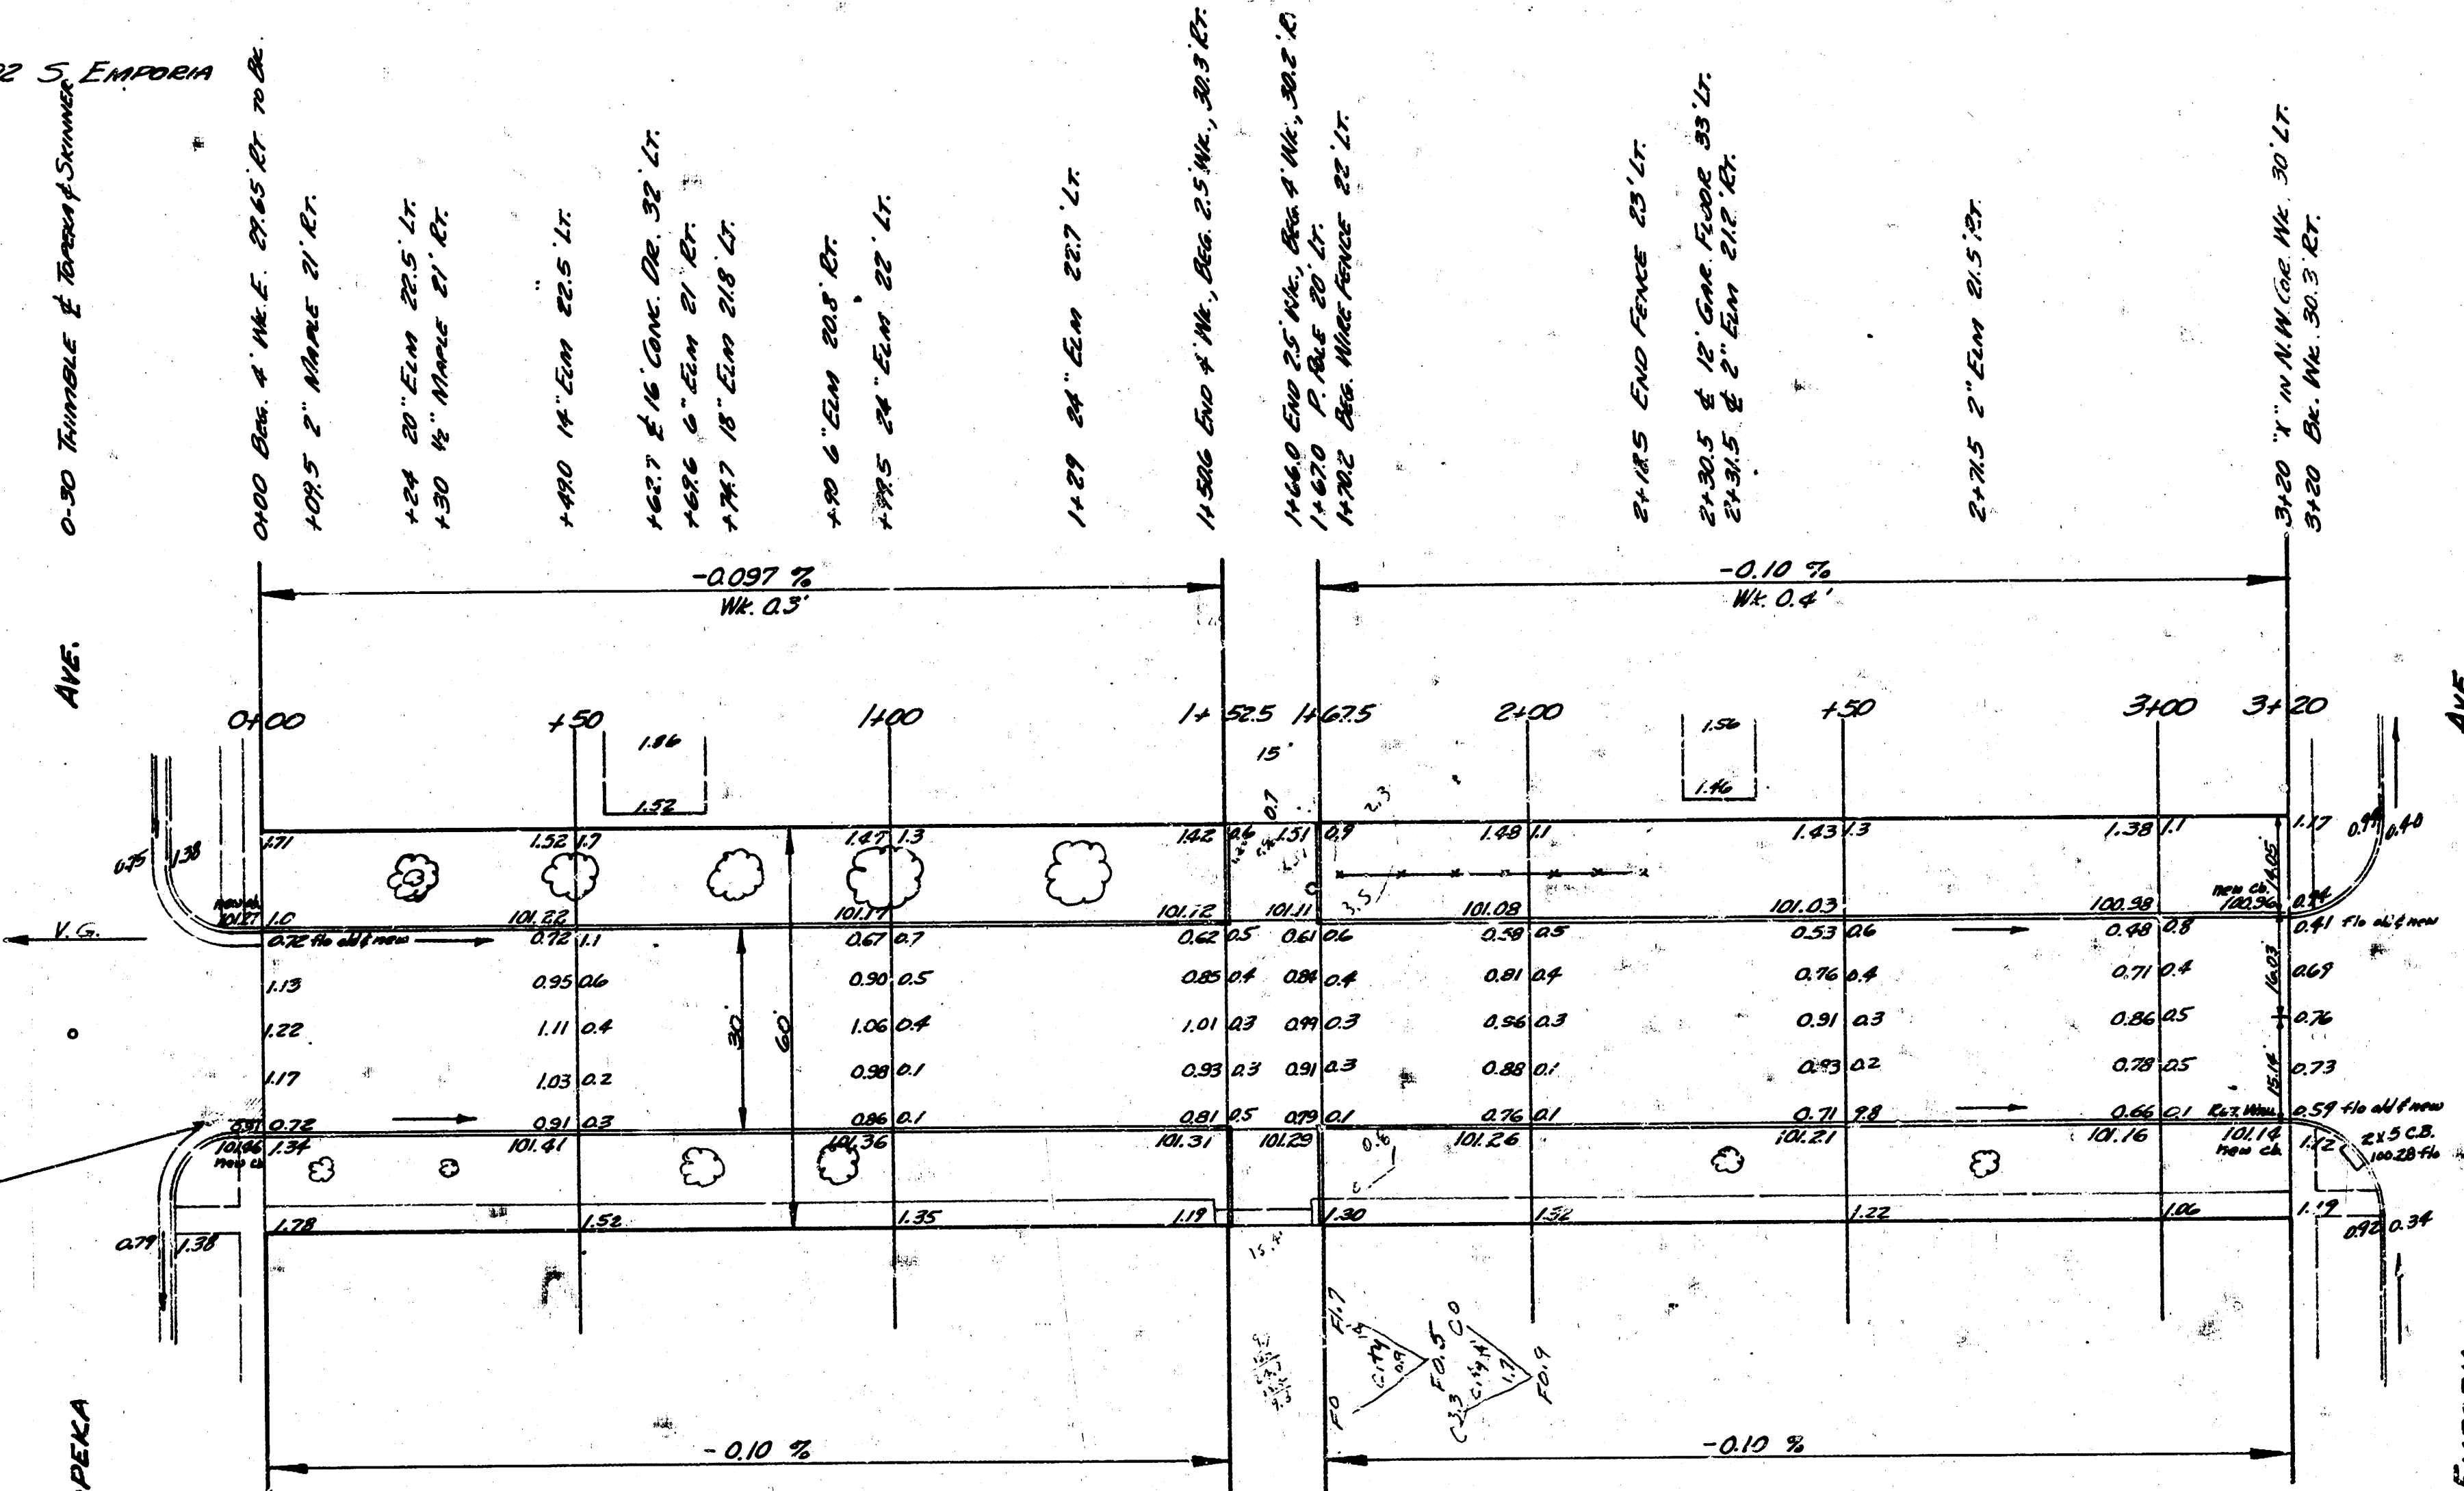

NOTE
REMARKS NECESSARY
AMOUNT OF PAVT
TO BEING TO GROUND

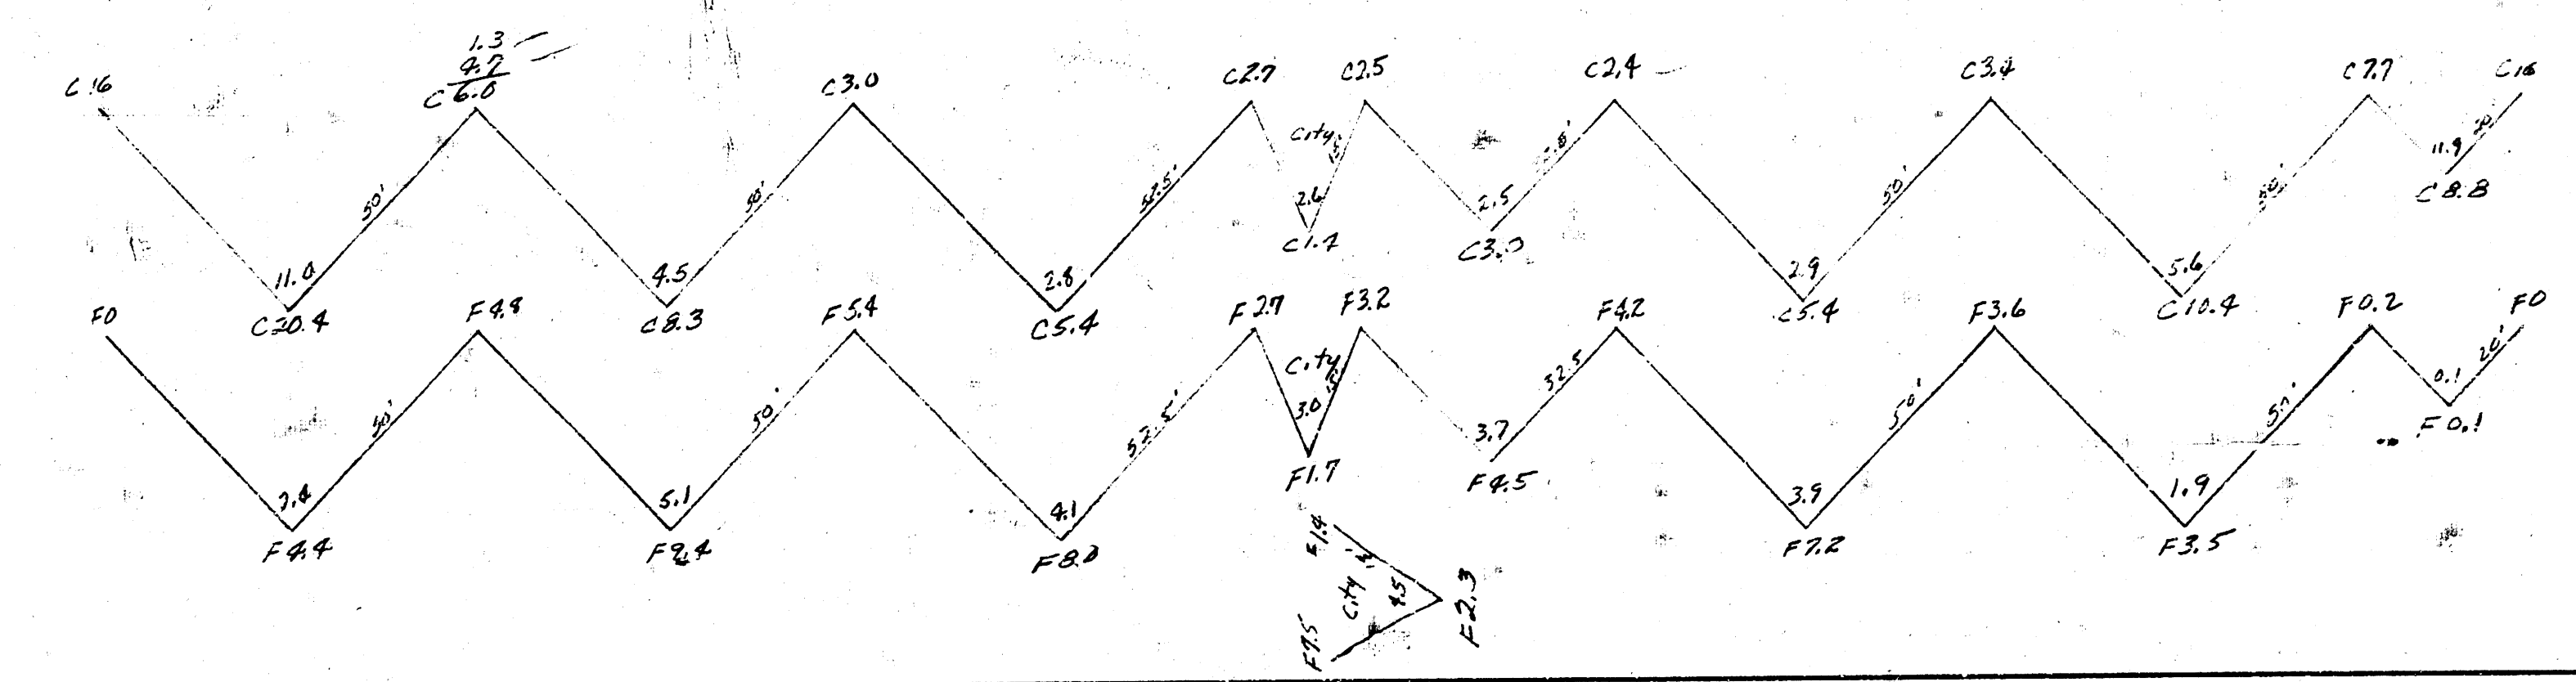

Prop		Excavation		City	
Cut	Fill	Cut	Fill		
61.7	371	1.5	4.5		
+16% 62.2	+16% 37.7	+16% 2.2	+16% .5		
62.9	40.8	2.1	5.4		

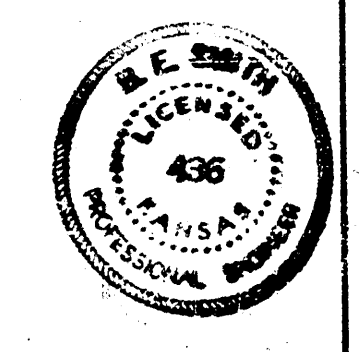

SKINNER
E.L. TOPEKA TO W.L. EMPORIA
30' CONC. & CB.
CITY OF WICHITA, KANSAS
B.E. SMITH - CITY ENGINEER
MARCH, 1954 PROJ. C13-274