


B.M. 98.63 N.W. COR. CONC. PARCH. HO. N.E. COR. PATTIE & SCOTT
 B.M. 96.23 "G" IN GLOBE, CTR. PUGH BLOCK ON W. N. 1/4 Bl. of CO. N.W. COR. SCOTT & LULU
 B.M. 96.21 "G" IN GLOBE, E. END RAD. N.E. COR. SCOTT & LULU
 CHAINING E. ON N.P.L.

1194 "D" BOUND 13.6' ET.
 1195 2.5' WIDE WOOD FENCE ON N.P.L.
 1196 2.5' WIDE WOOD FENCE ON N.P.L.
 1197 P. RAIL 12.8' ET.
 1198 M.H. 30.8' ET.
 2102 END FENCE ON N.P.L.
 2103 BURN 2' ET.
 2104 END FENCE 60' ET.
 2105 3' END MOORE 40.5' ET.
 2106 BURN 2' ET.
 2107 BURN 2' ET.
 2108 END MOORE 40.5' ET.

E.V.E.
 PROP. C.T.E.
 240.3
 +10.76
 249.26 W. 125.

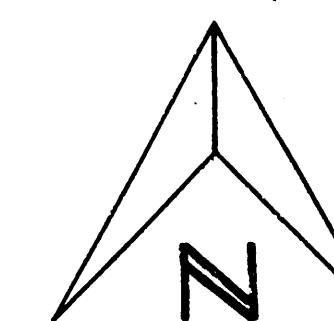



NOTE TO FIELD ENGR.: CHECK RETURN
 TO INSURE DRAINAGE.

MEET
 EXISTING
 PAVT.

MEET
 EXISTING
 PAVT.

Scott

Survey
 Plan
 D.L.
 Ex. D.L.
 Checked 5/7

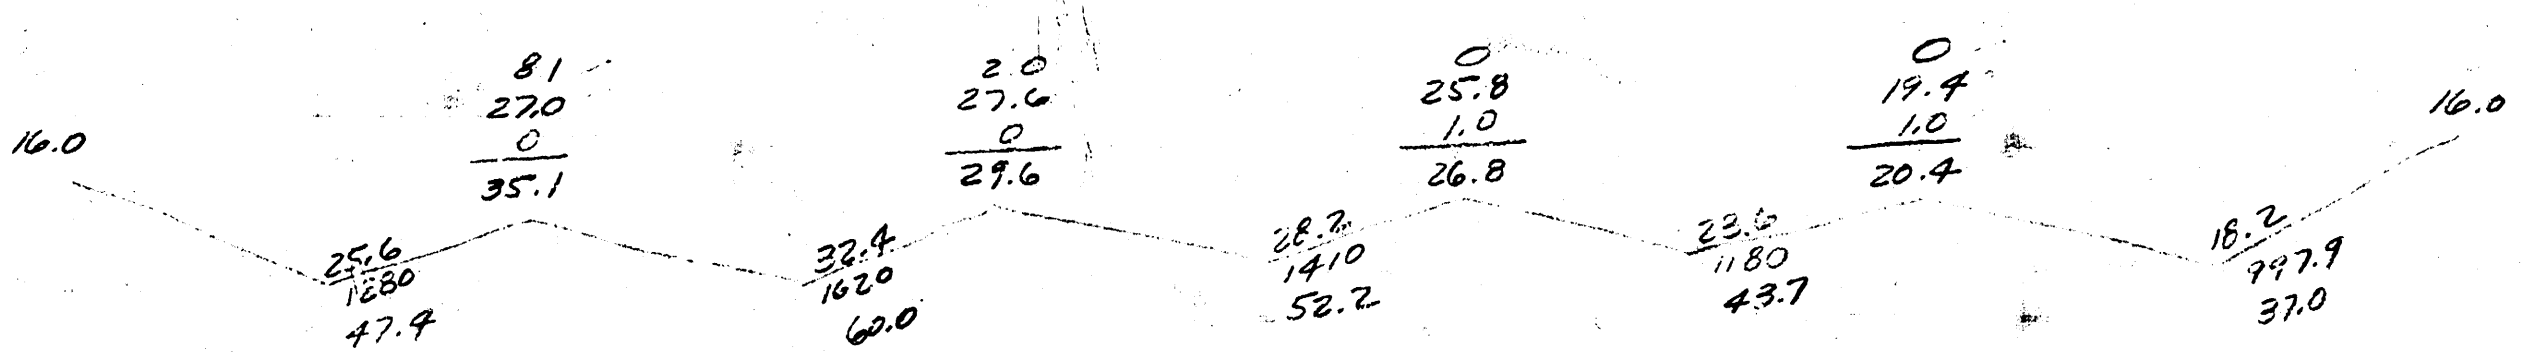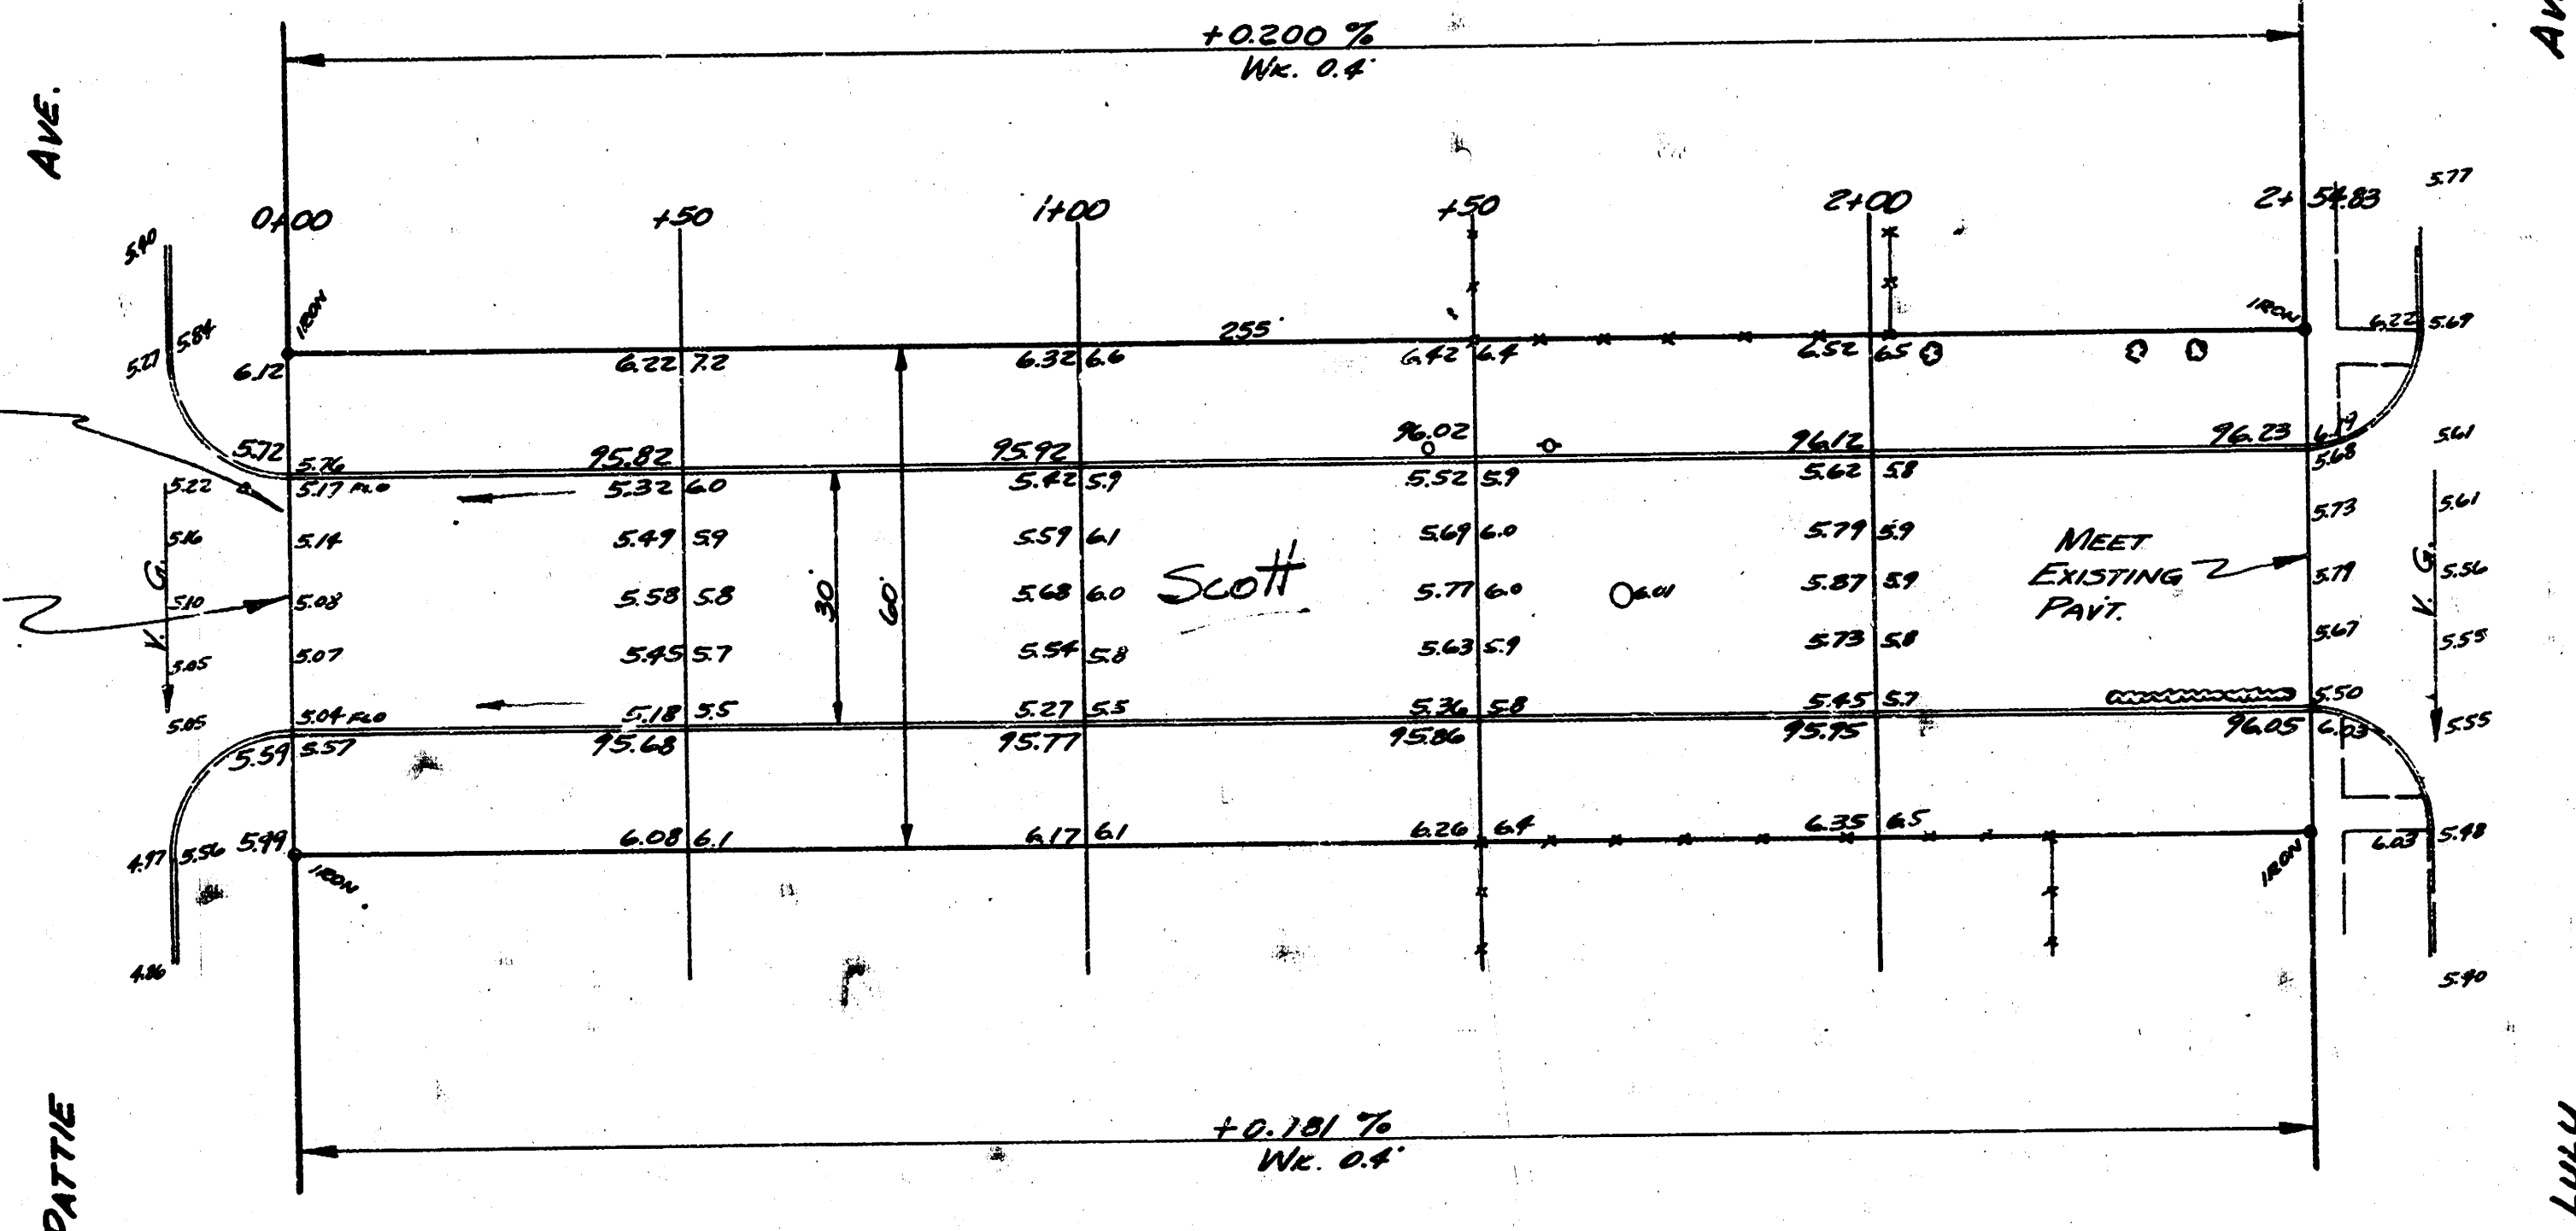

SCOTT
 E.L. PATTIE TO W.L. LULU
 30' CONC. & CO.
 CITY OF WICHITA, KANSAS
 B.E. SMITH - CITY ENGINEER
 MARCH, 1954 PROJ. C13-302