


9M 10703 NW cor. conc. patch No. 1417 St. John.
10553 Iron in thimble & Lulu & Bayley.

ST JOHN

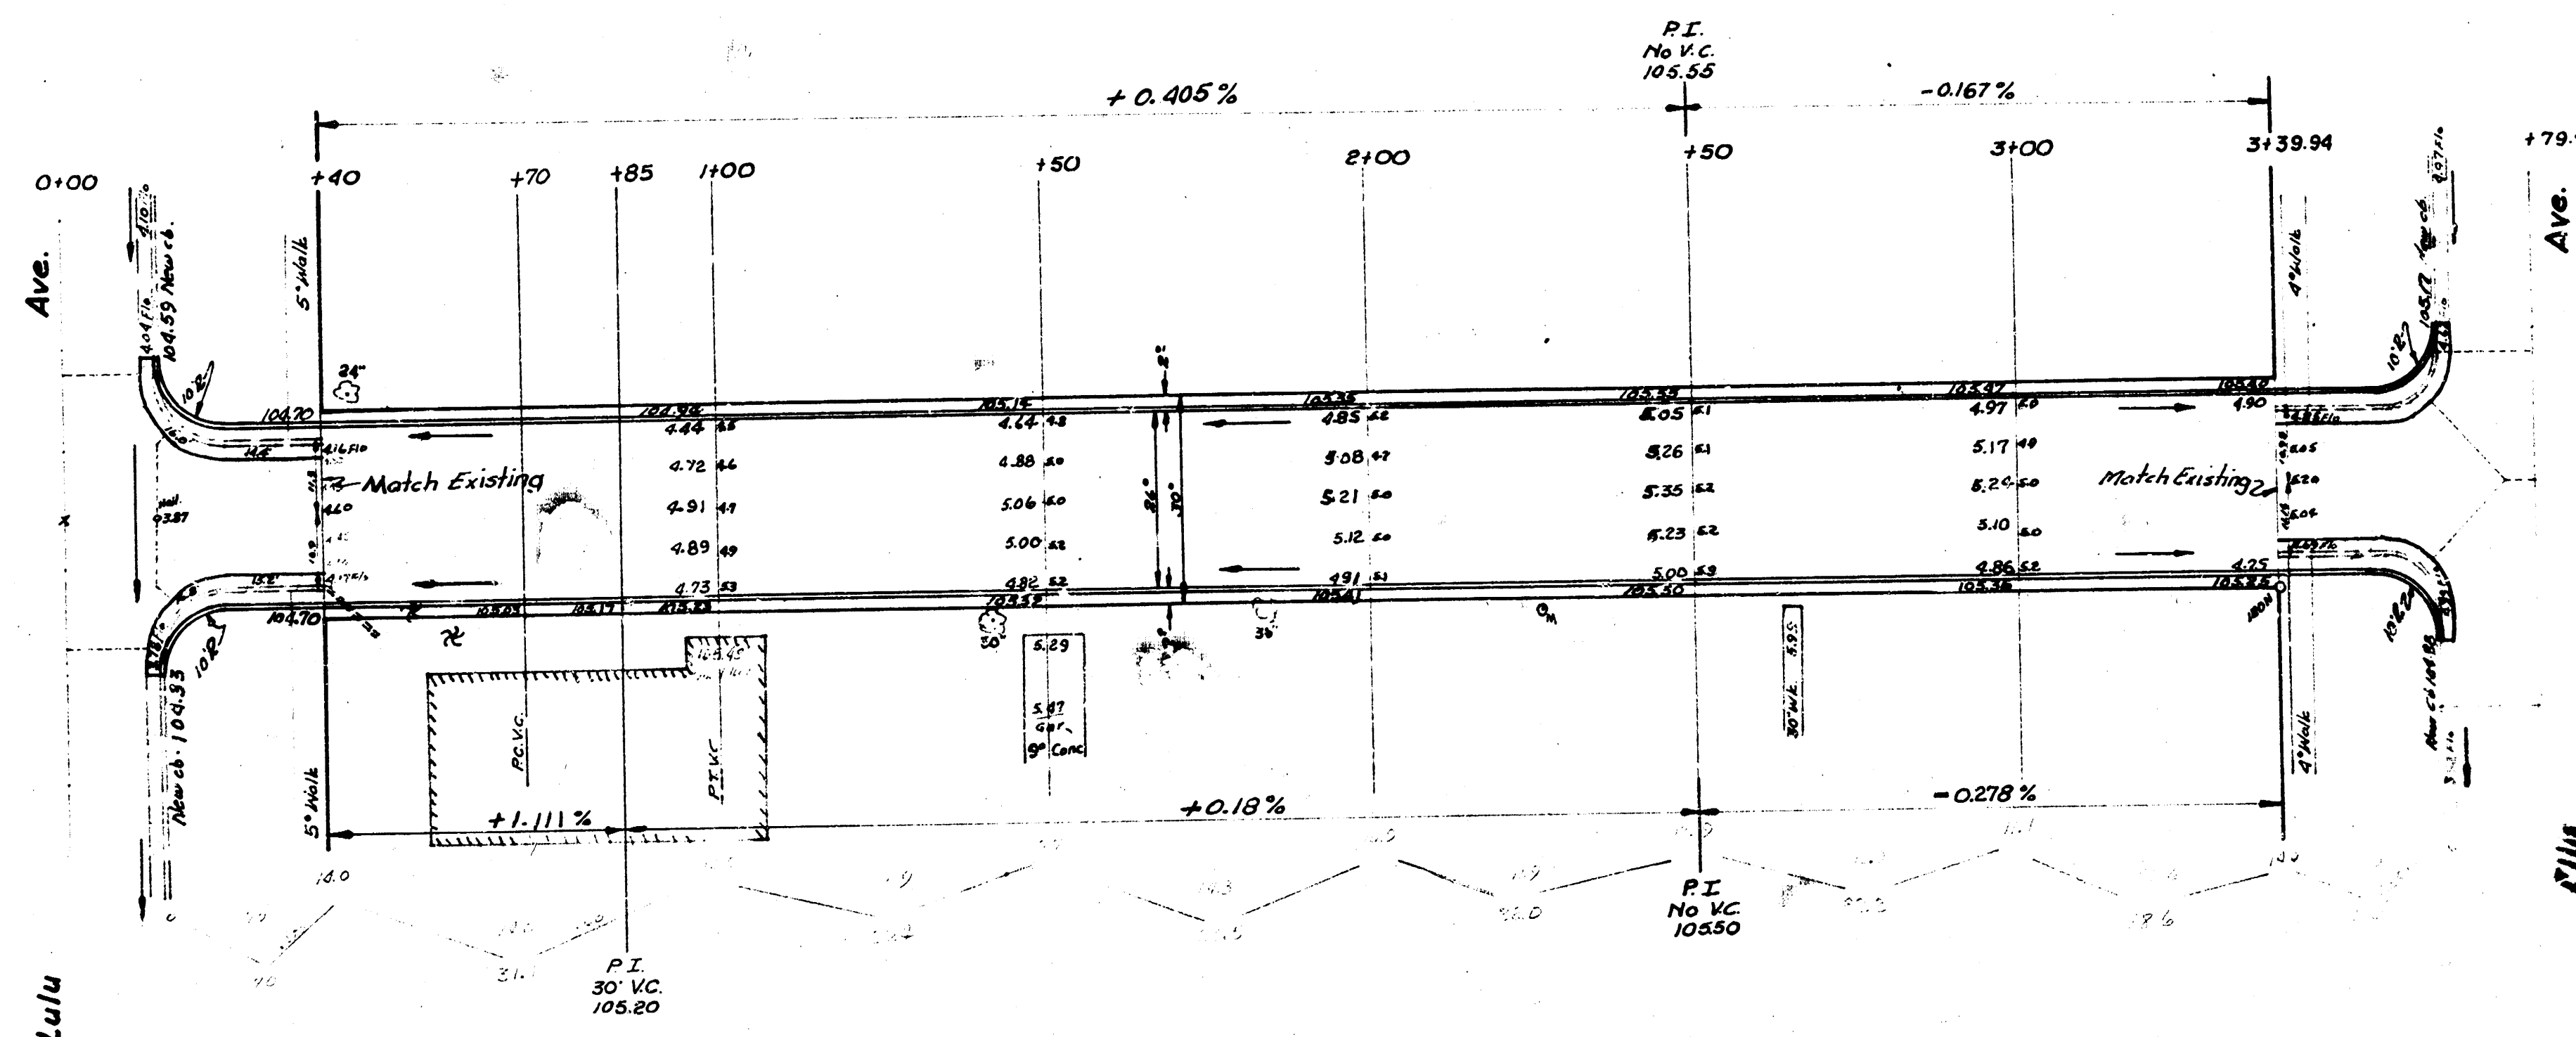

NOTICE TO CONTRACTOR & FIELD ENGINEER:
Remove existing combined curb & gutter and
replace with conc. curb and reinforced integral curb
as shown on Plan of Lulu and St. John
STREET

NOTICE TO FIELD ENGINEER:
See also the Specifications where Property Owners desire them. Obtain
written permission to the work on Private Property.

See also the Specifications
1417
1418
