


R/H 107.43 Top Iron on Thumb 2.2" / 107.43

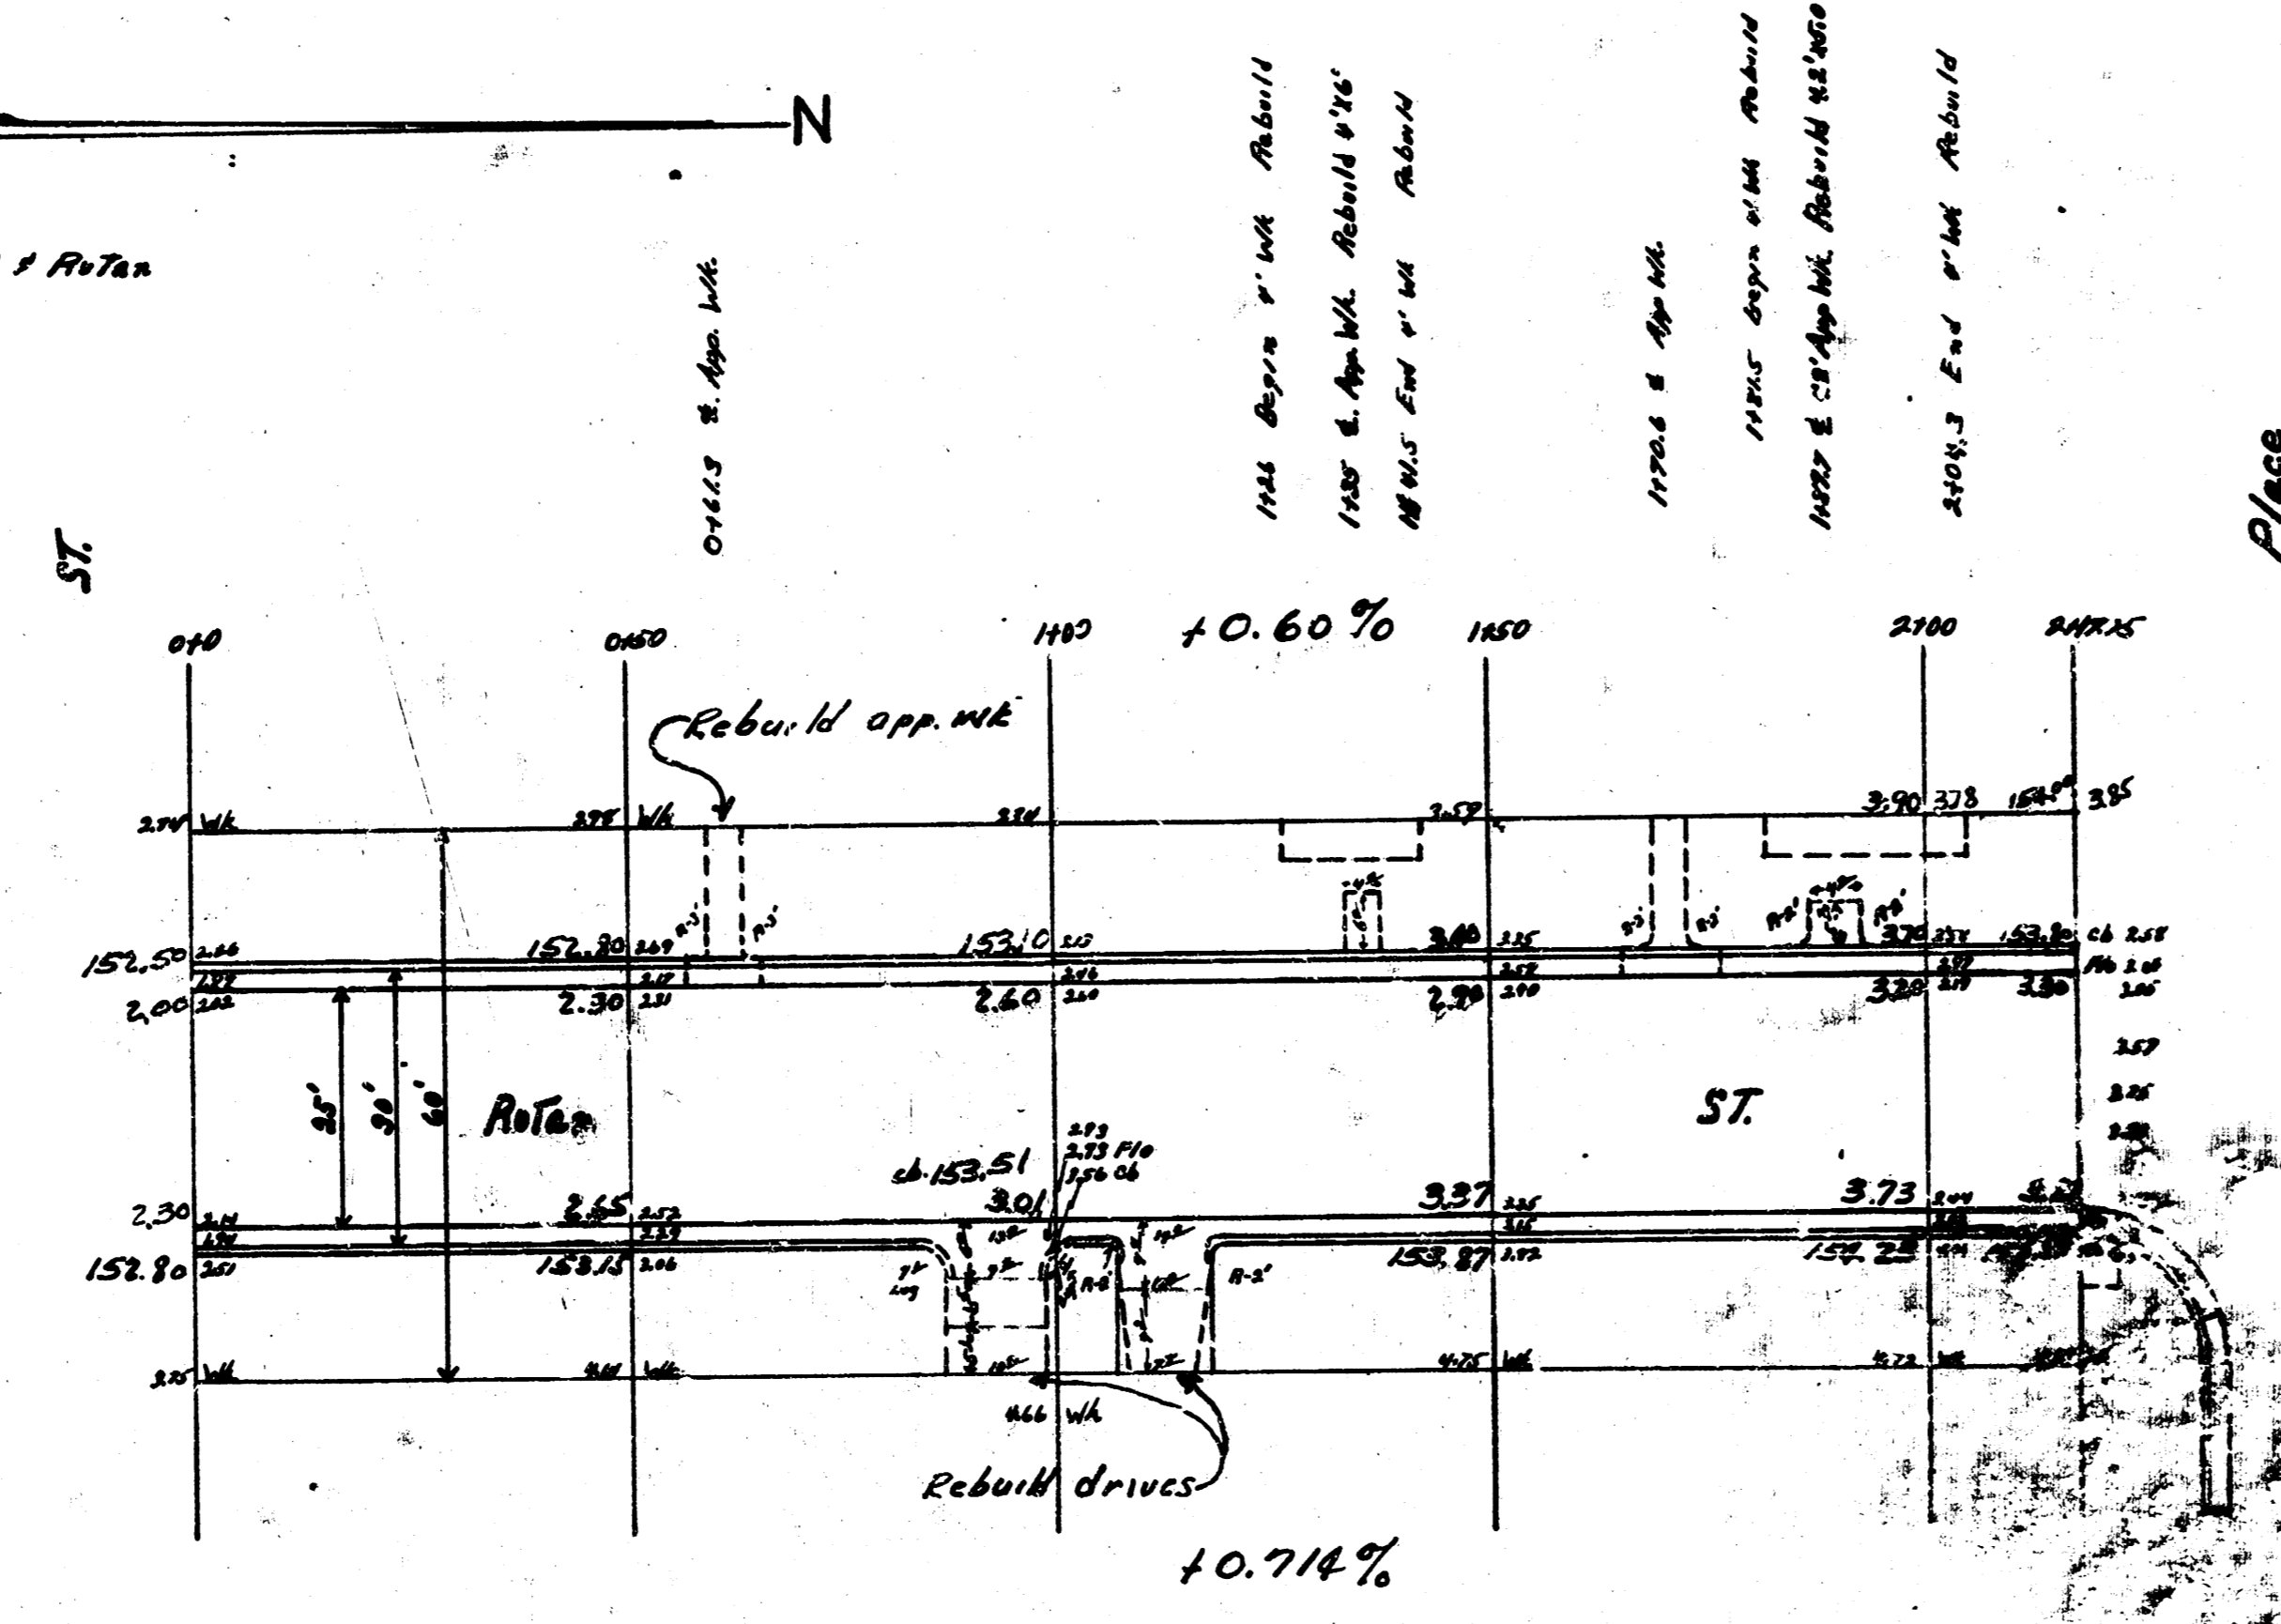

Remove & Replace side walk & app. wks. from sta. 1+26 to 2+178 on west side to grade shown

Remove & Replace Comb. Cb. & gfr of PL. to provide drainage

NOTE: Construct Comb. Cb. & gfr with 30" gfr

Rutan ST.
 N.L. 2nd — S.L. Chatfield Pl.
 Reconstruct C&Gfr
 City of Wichita, Kansas
 L.K. White City Engineer
 June 1948 Project C17-14

4 13 3 54