

Sta. 07 4




1/2 CROWN-  
IS  
H102-2074

**-MATCH EXSTG. PYT.**



WOODROW AVE.  
N.L. 20TH - S.L. 21ST  
26'-2'-30" A.C., 6" BASE  
CITY OF WICHITA, KANS.  
B.E. SMITH CITY ENGINEER  
JULY 1950 PROJ. C15-57



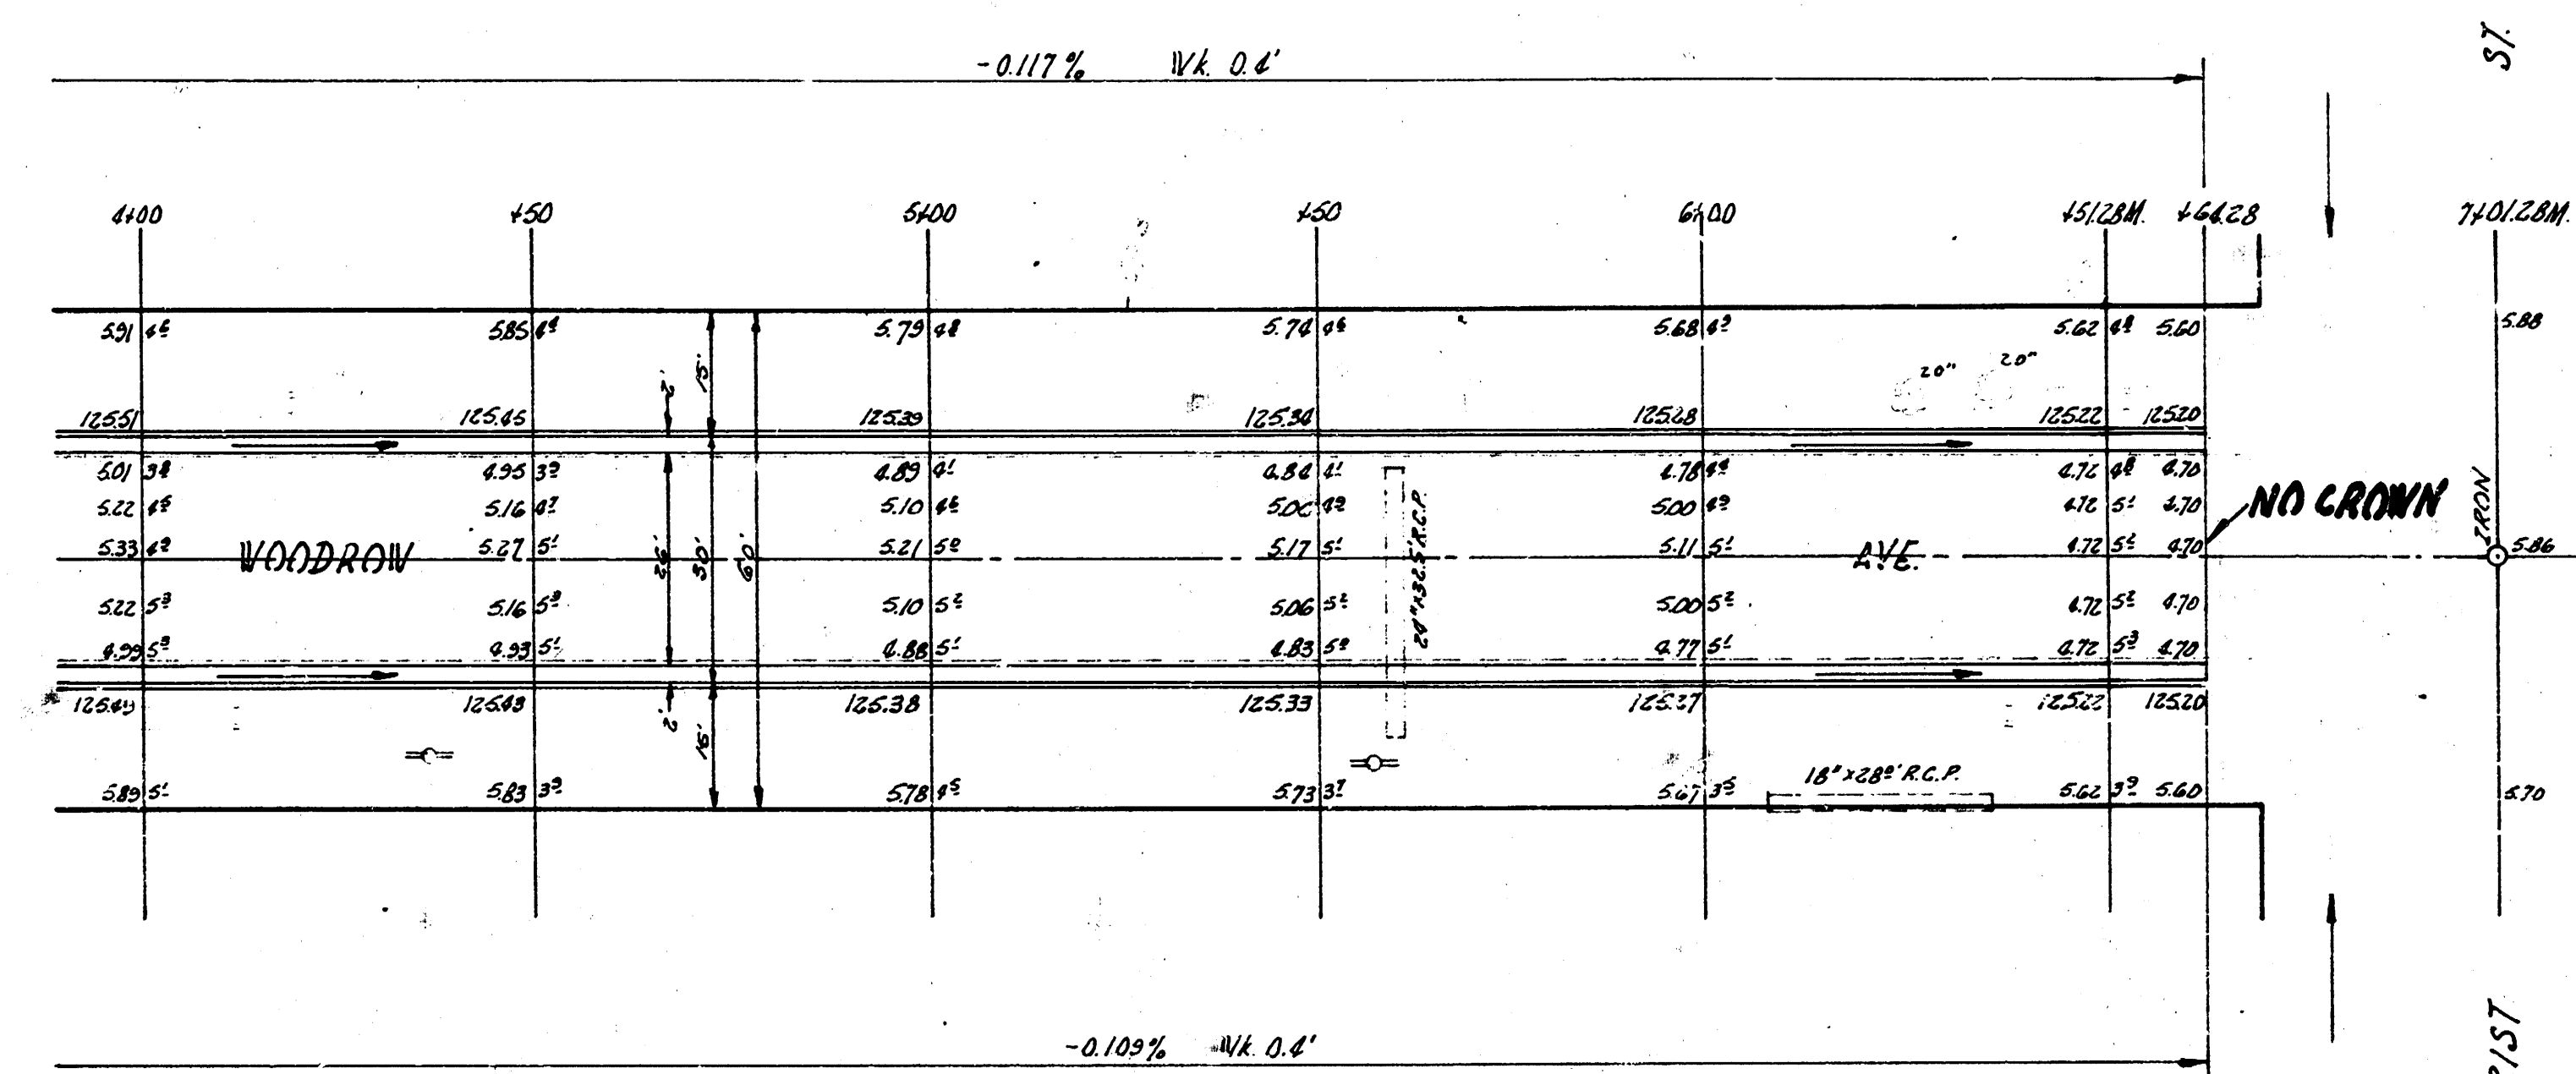

WOODROW AVE  
PROJ 2-5-57