



BM 102.86 Iron in Thim. of Greenwood & S.S. Zimmerly

BM 102.58 Iron in Thim. of Hydraulic & Zimmerly

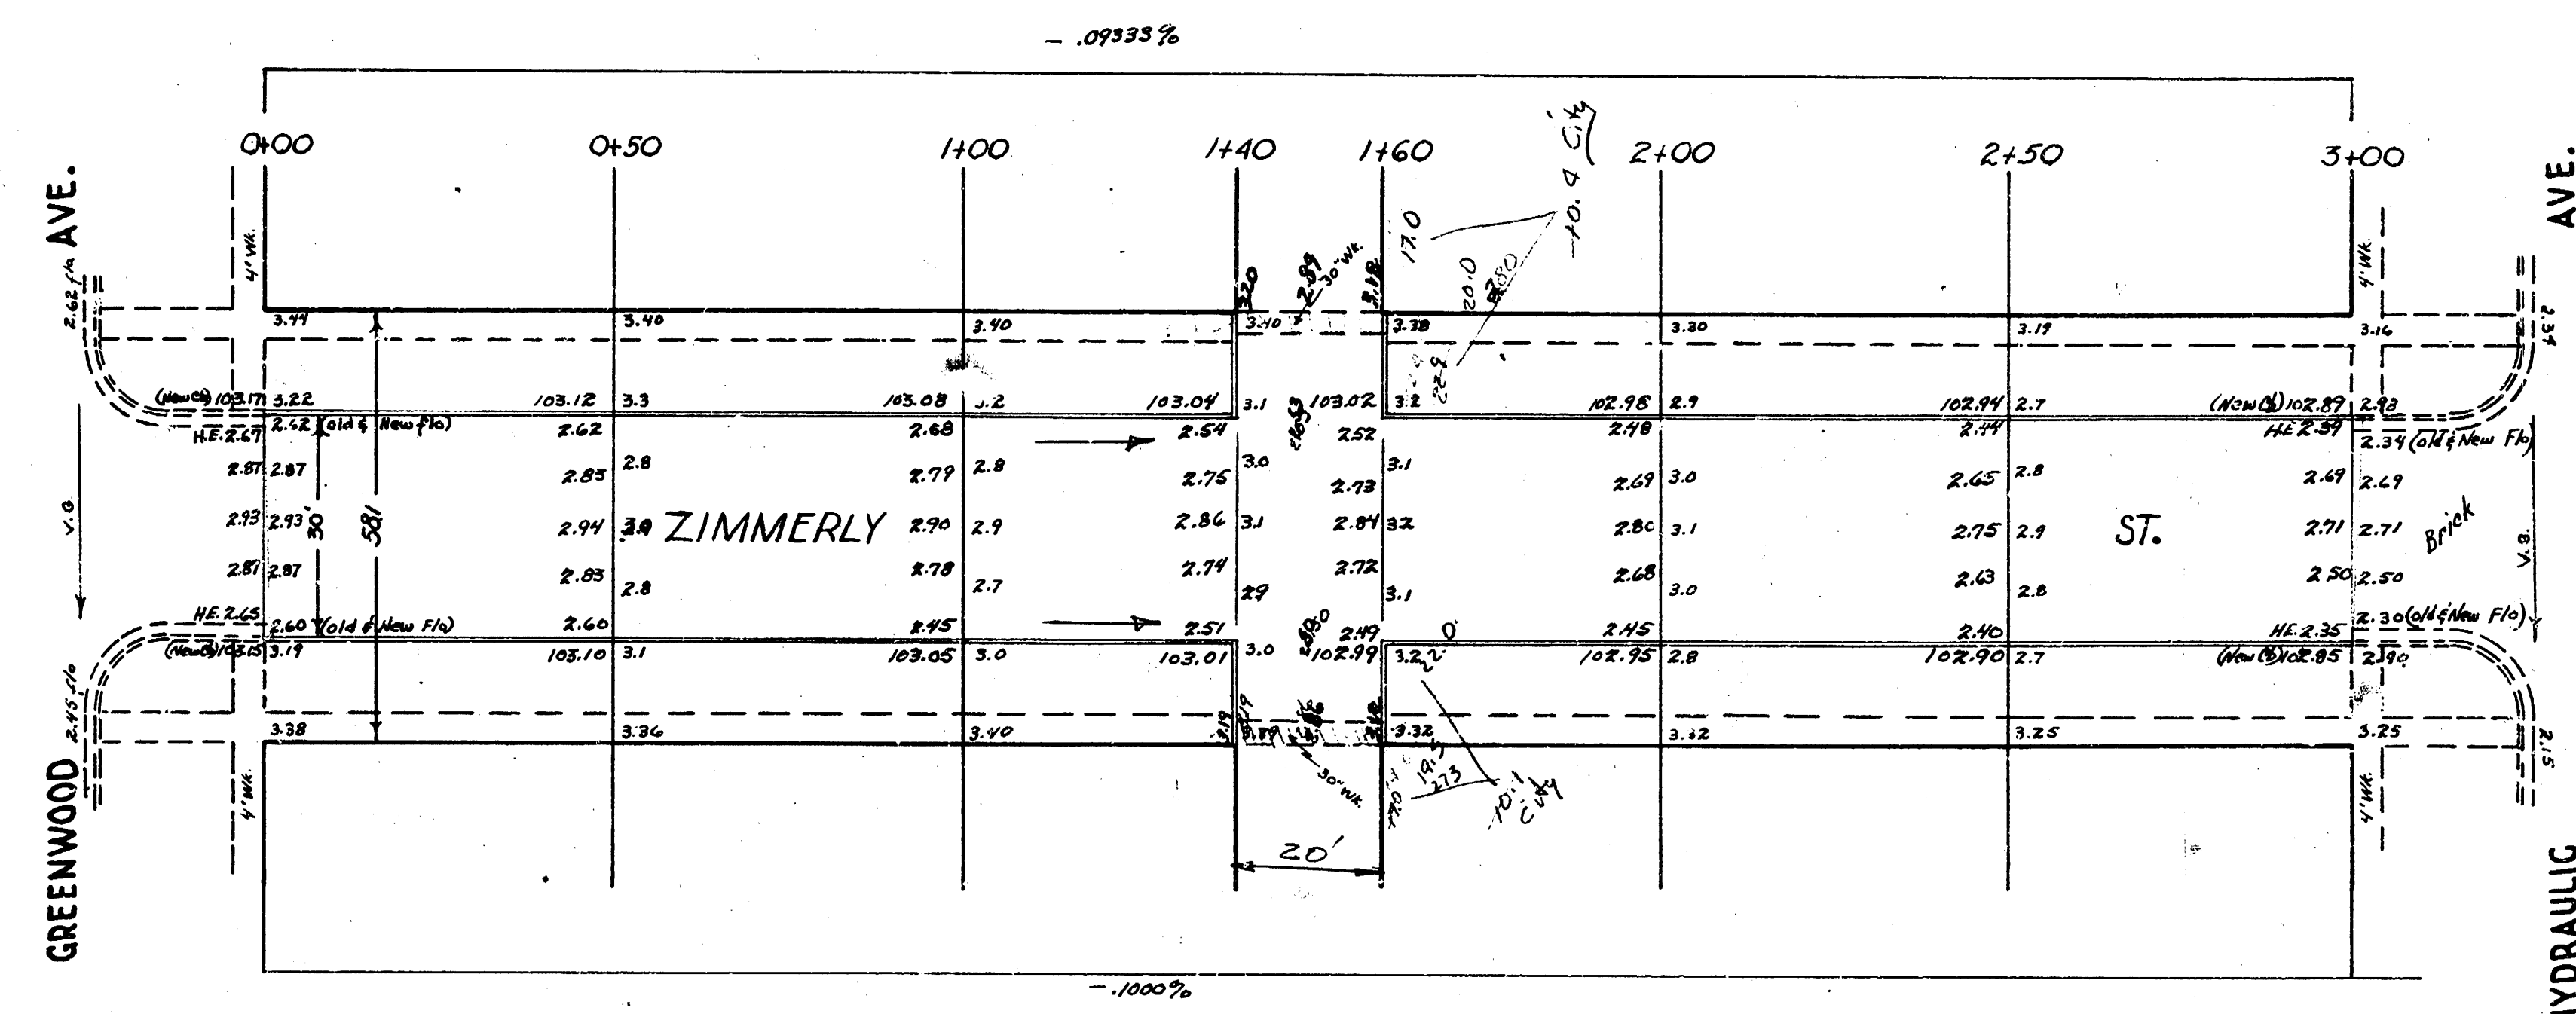


33.1
 46.7
 32.4
 45.0
 36.1
 227.8
 +10.2 23.8
 237.6 cu yds. Excavation

101
 10.1
 19.3
 39.8
 +10.2 9.0
 49.8 cu yds.

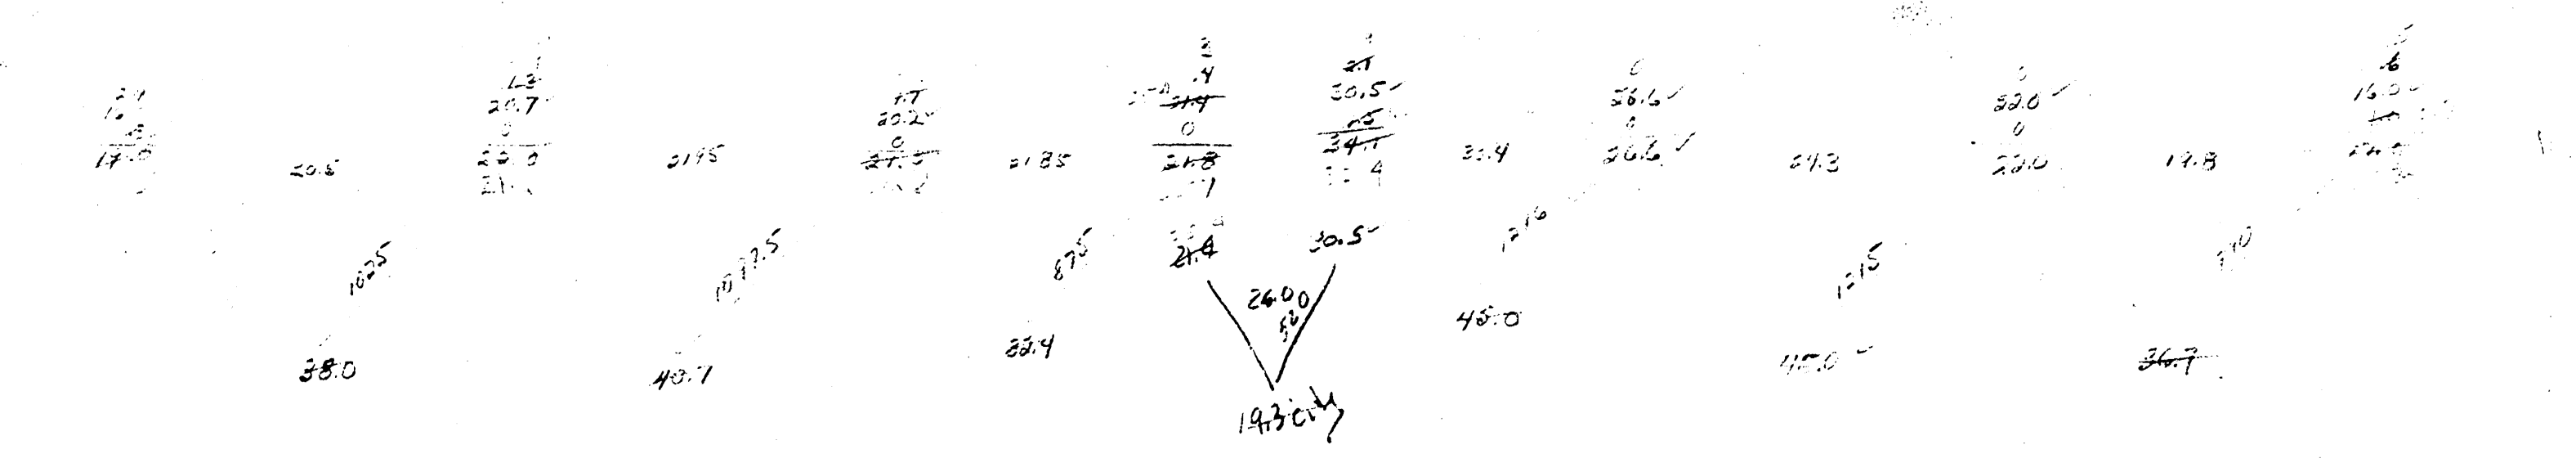

144

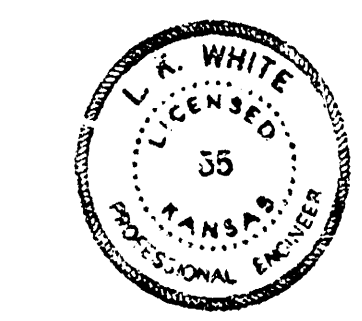

ZIMMERLY STREET
 E.L. Greenwood to W.L. Hydraulic
 30' Conc. & Cb.
 CITY OF WICHITA, KANSAS
 L. K. WHITE CITY ENGINEER
 NOV. 1950, PROJ. NO. C10-152