
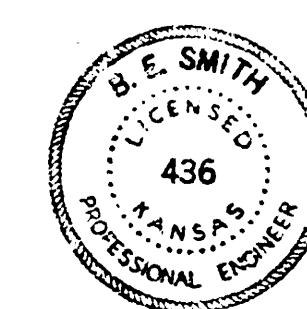


B.M. 147.73 "G" IN GLOBE N. END S.W. RAD. SILVERDALE & ZIMMERLY

PLAN
ELEV
SECTION
DETAIL

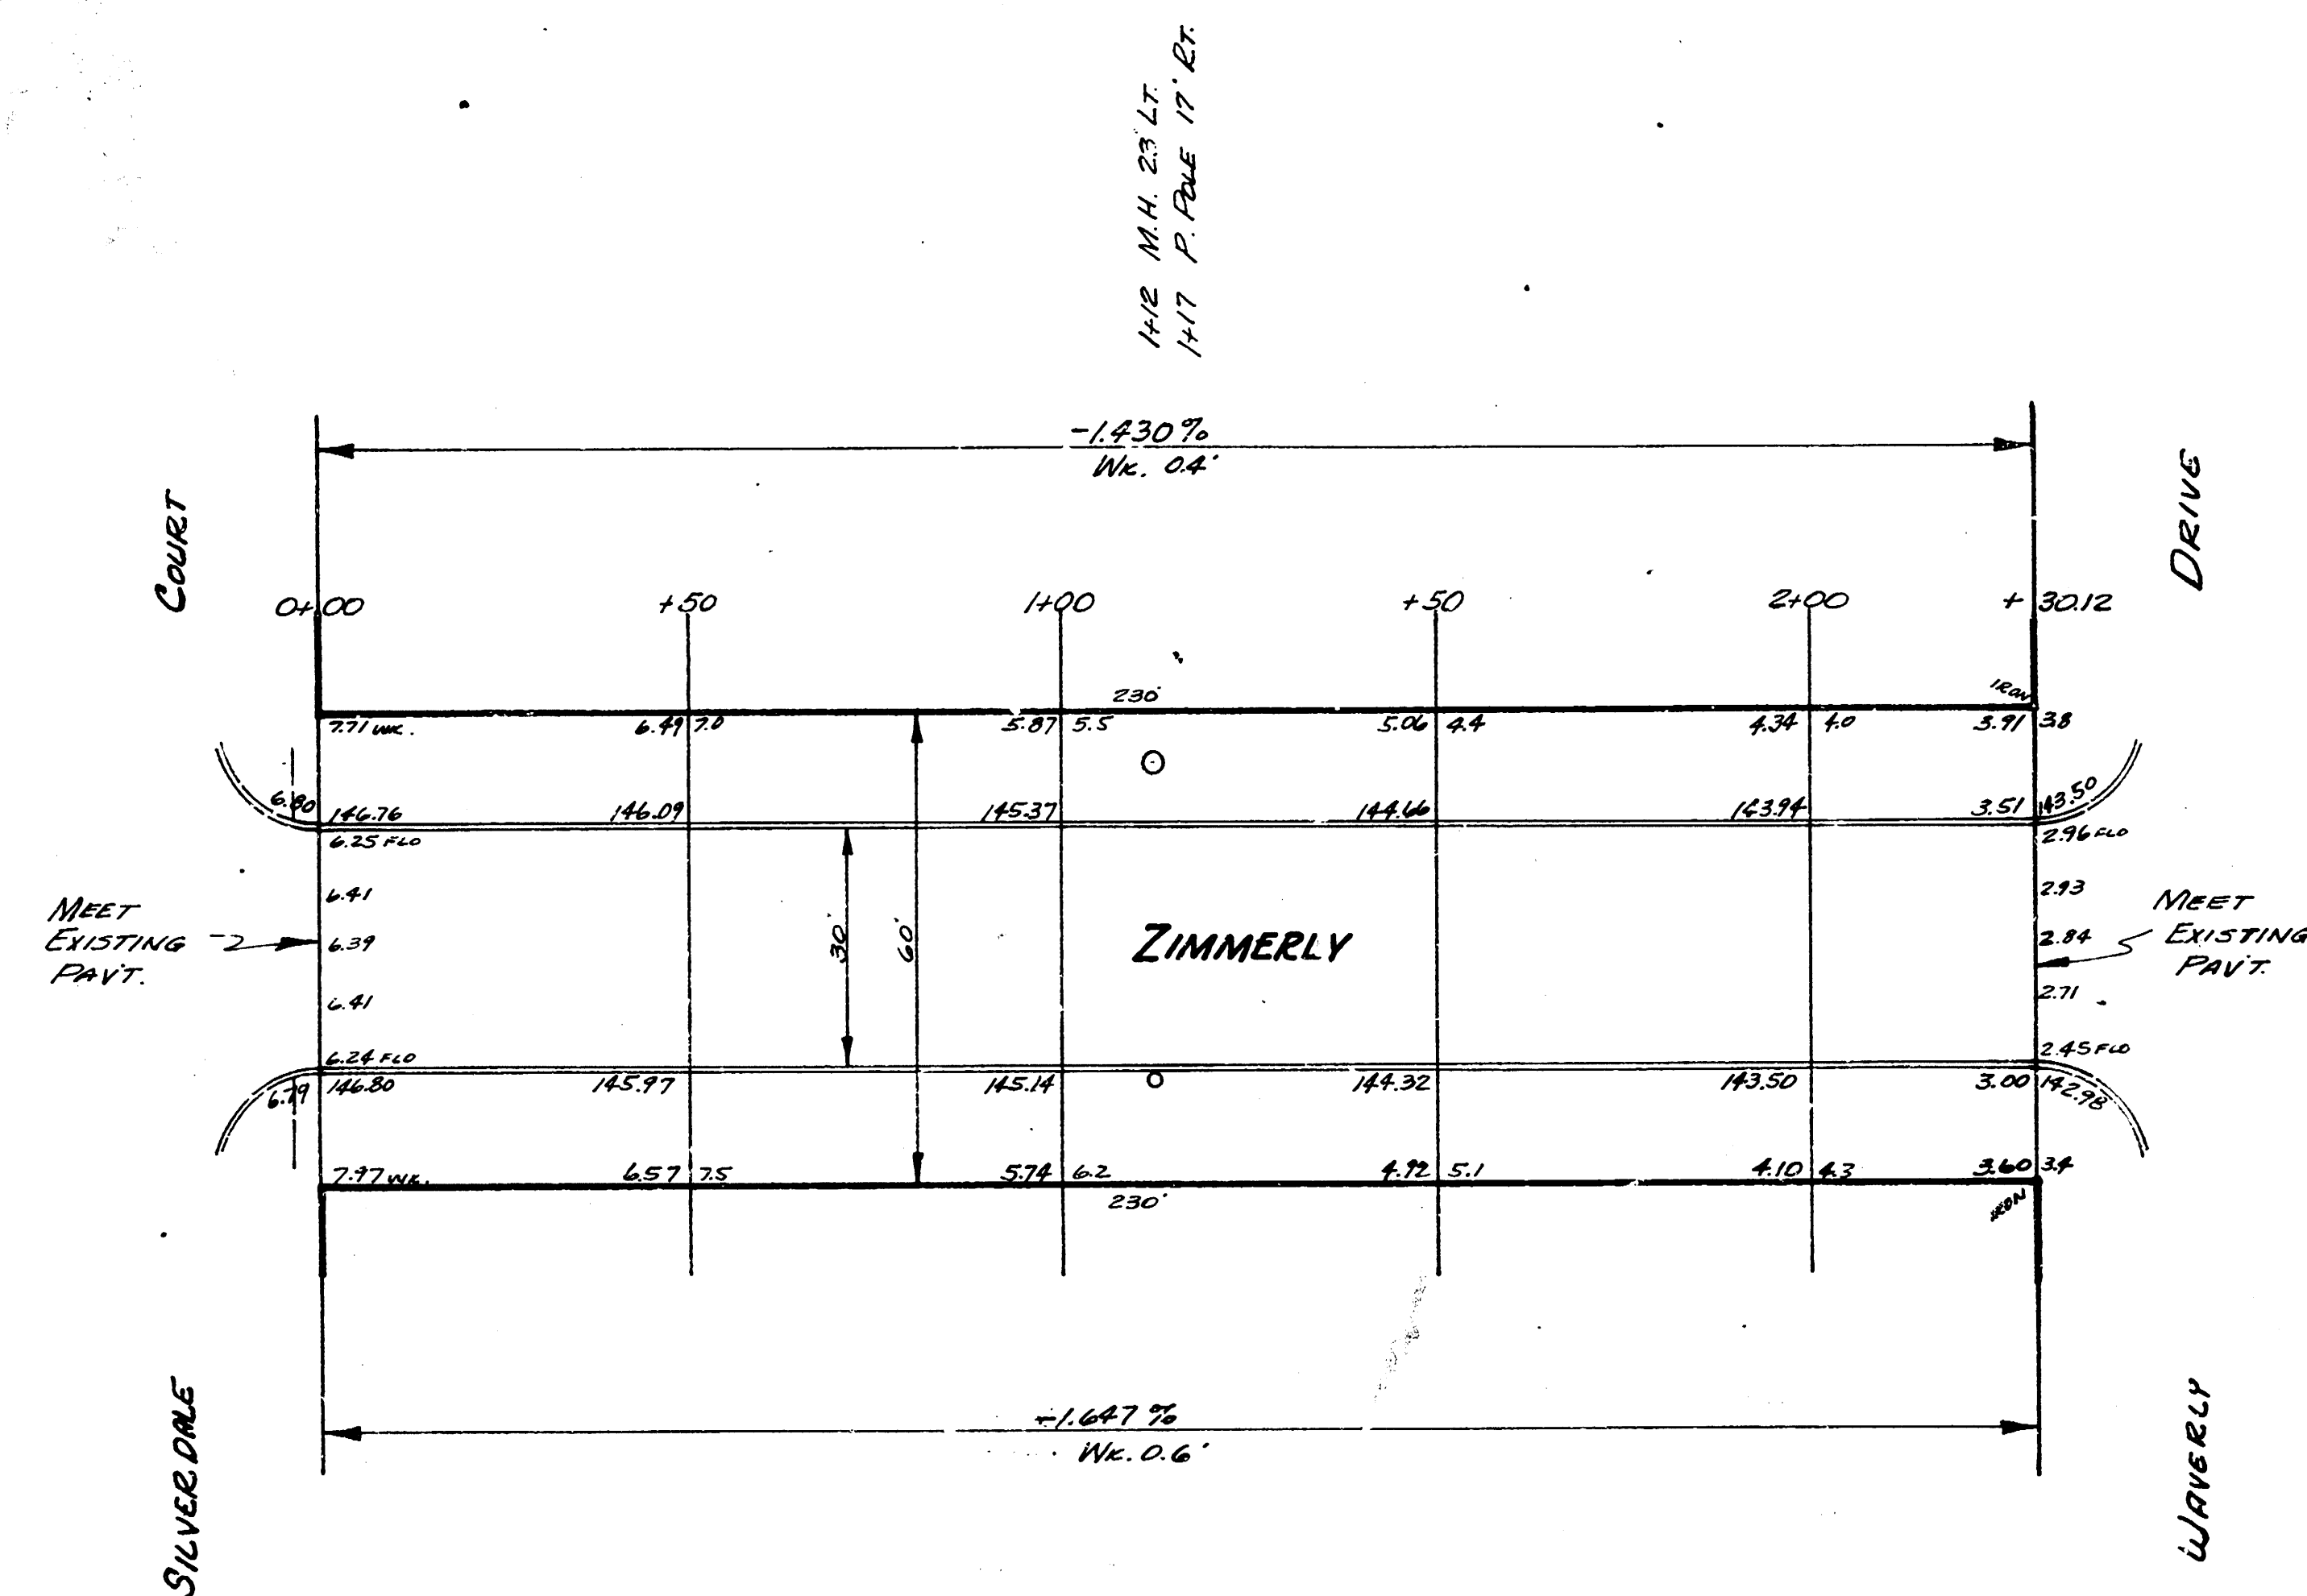

1"=20'

ZIMMERLY ST
E.L. SILVERDALE TO W.L. WAVERTY
30' CONC. & CB

CITY OF WICHITA, KANSAS
B.E. SMITH CITY ENGINEER
JAN. 16, 1953 PER. No. C12-182