

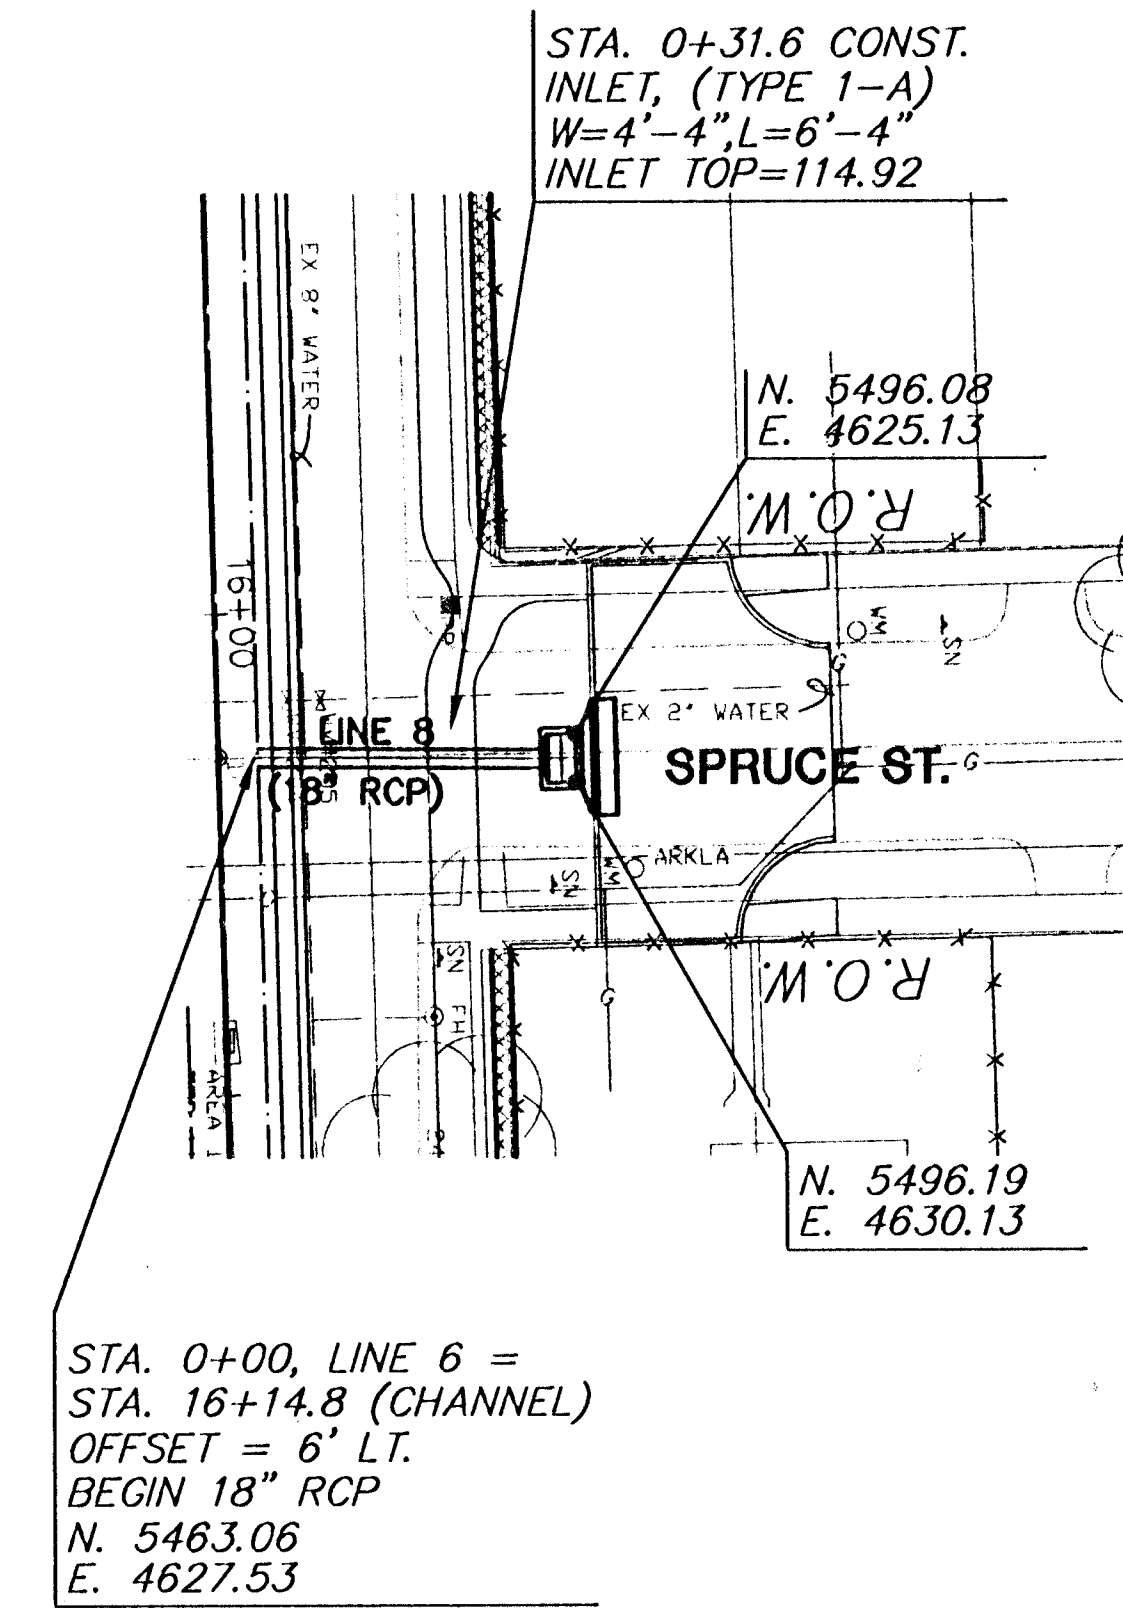
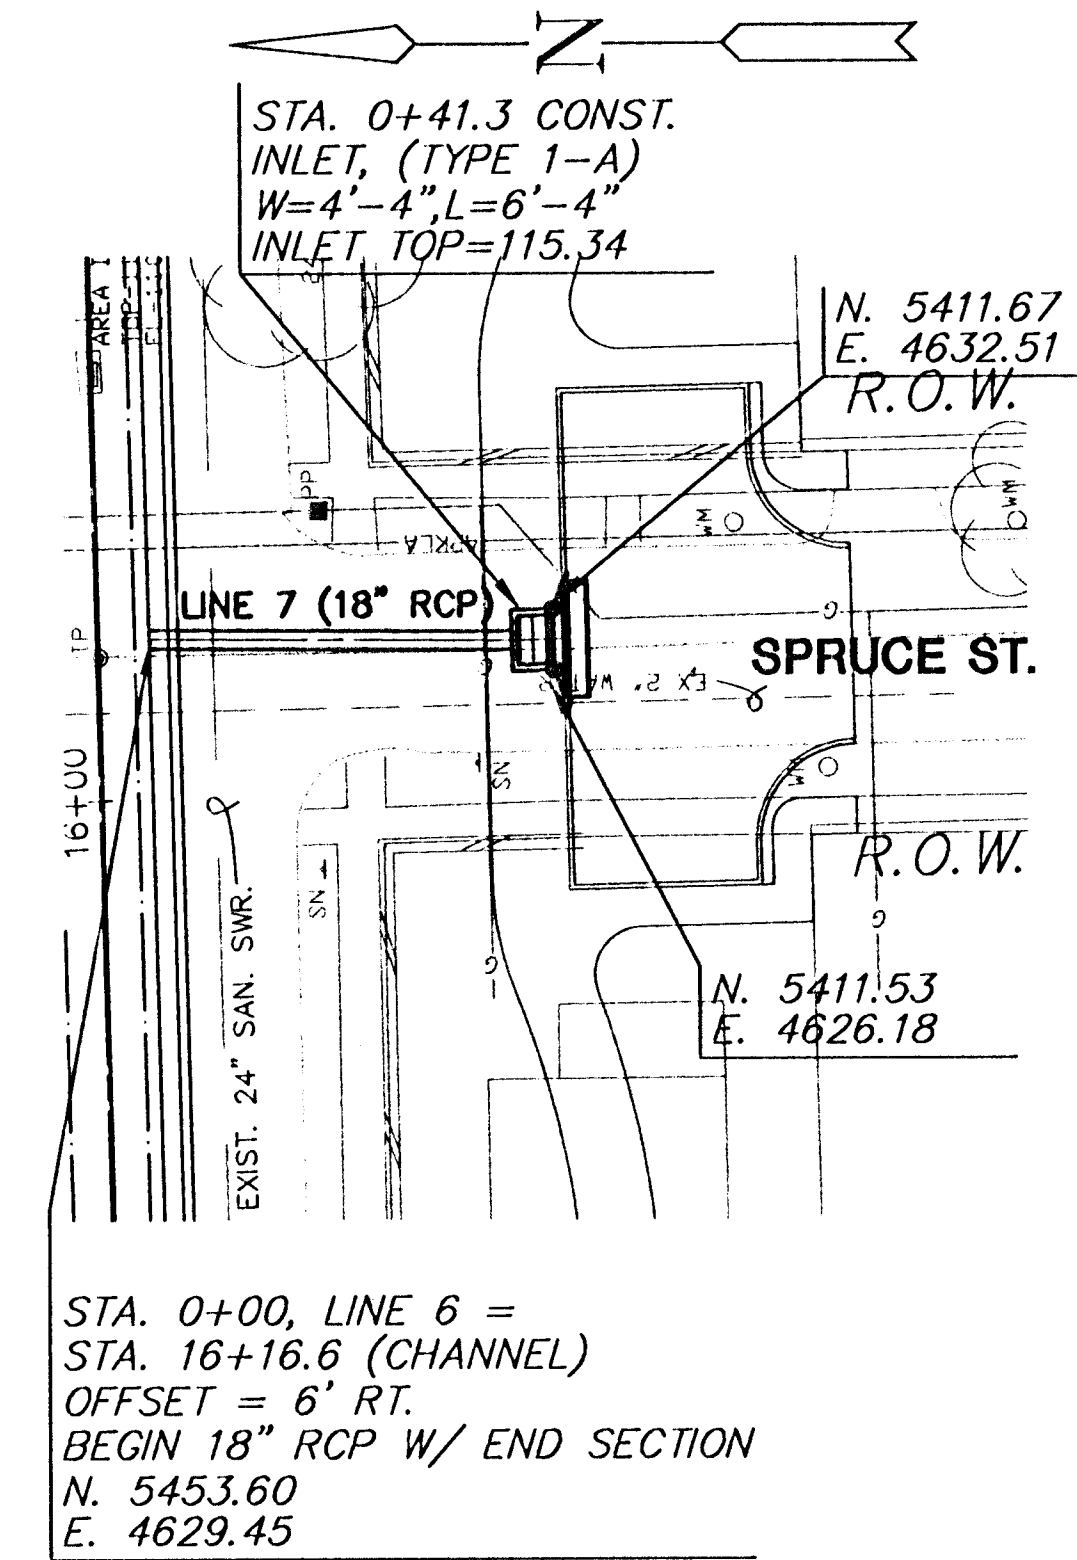


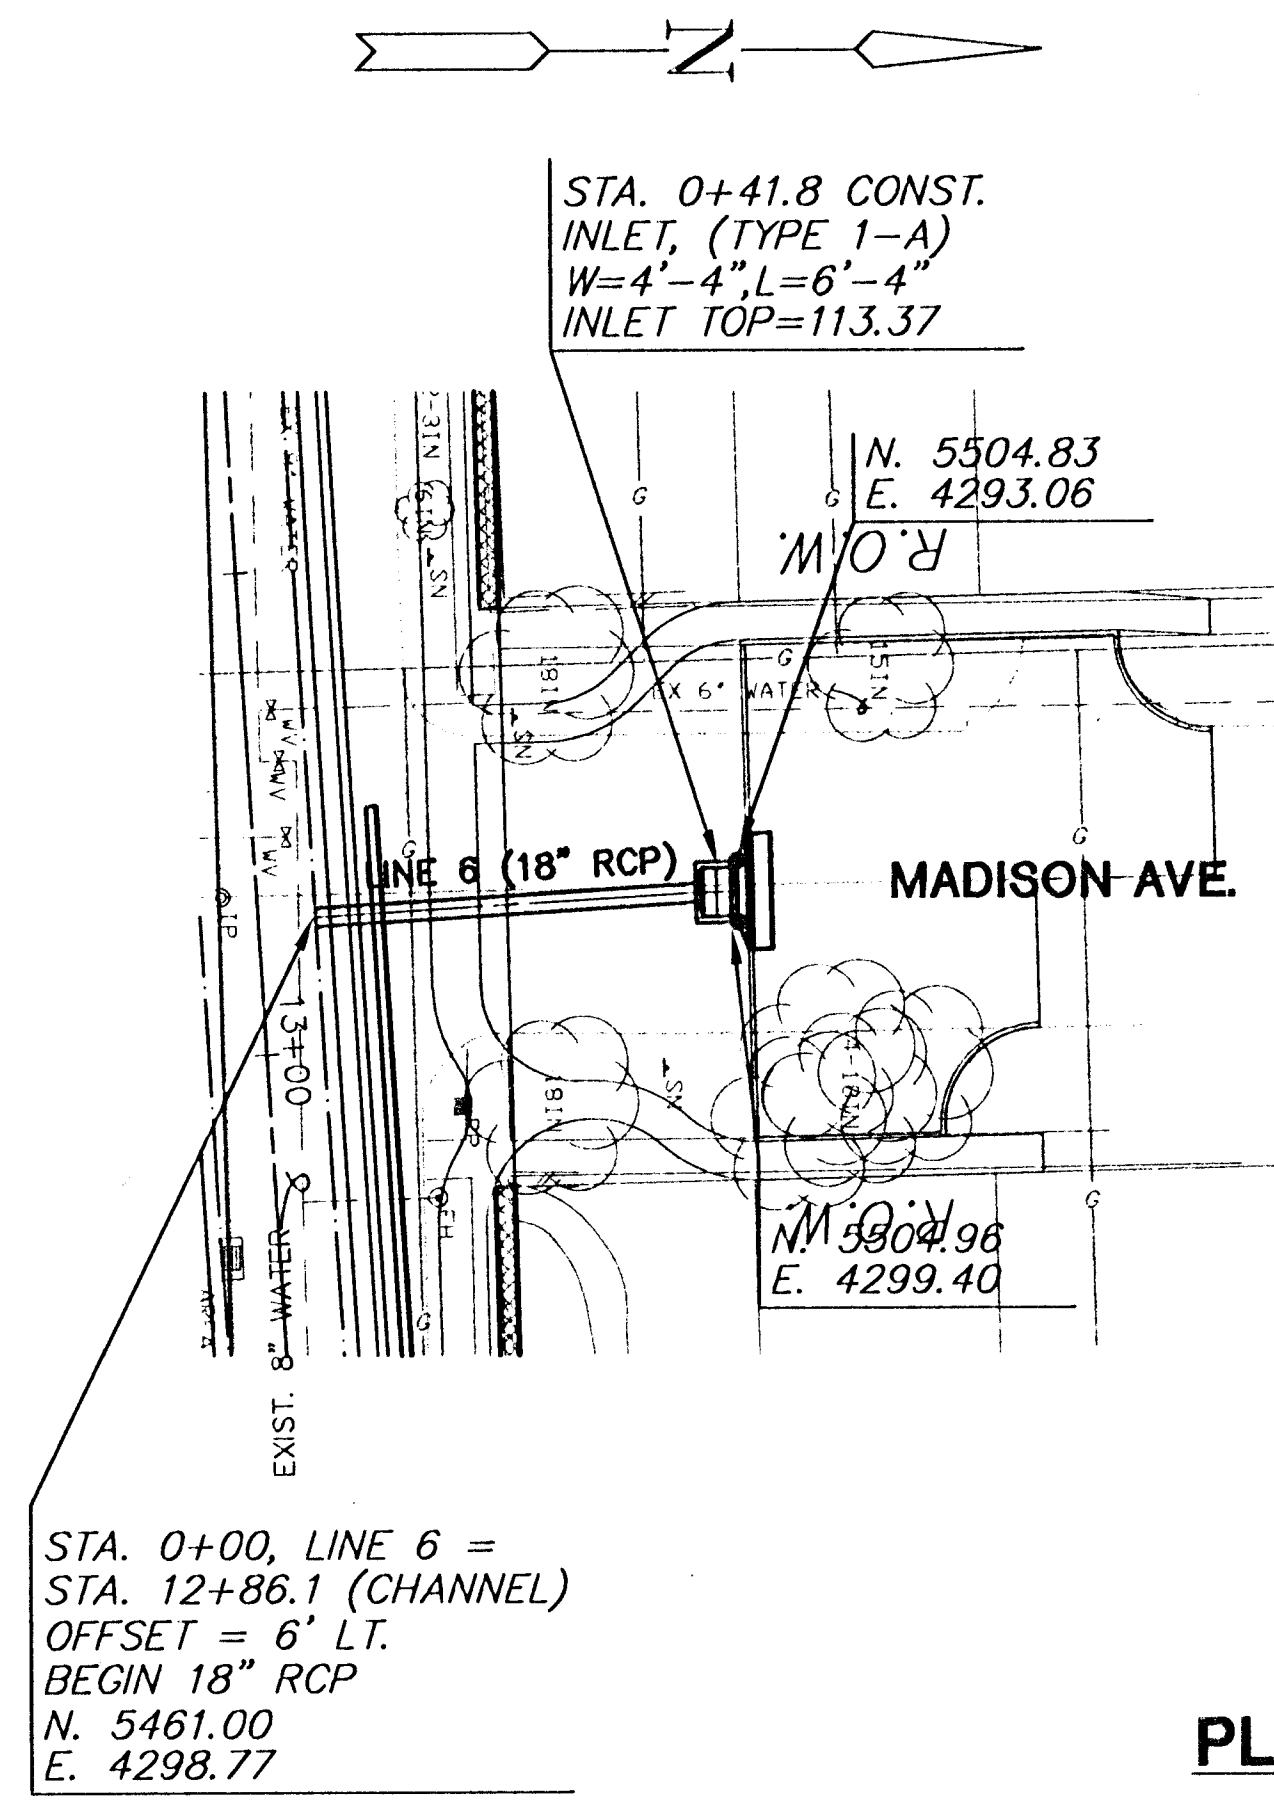

PLAN LINE 5, 6, 7 and 8

SCALE: 1"=20'

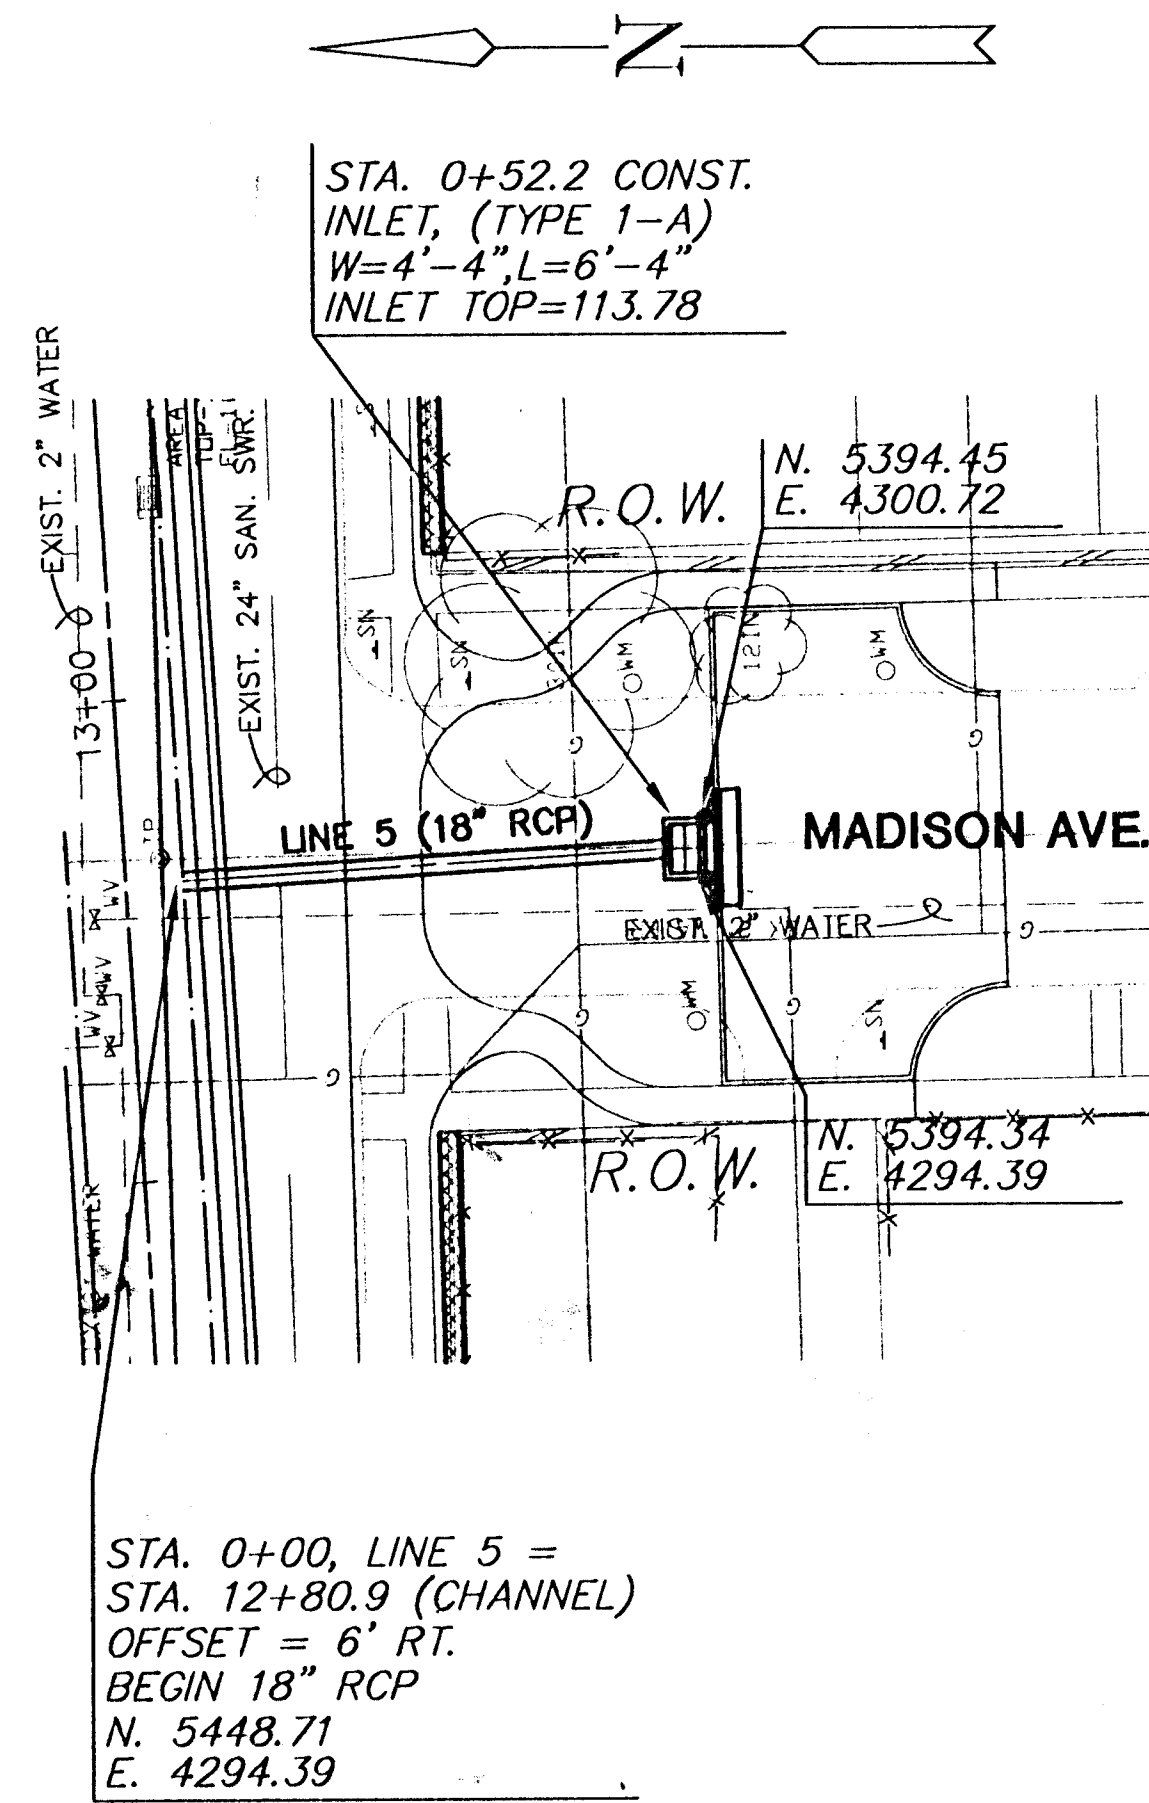