




MINNESOTA AVE.

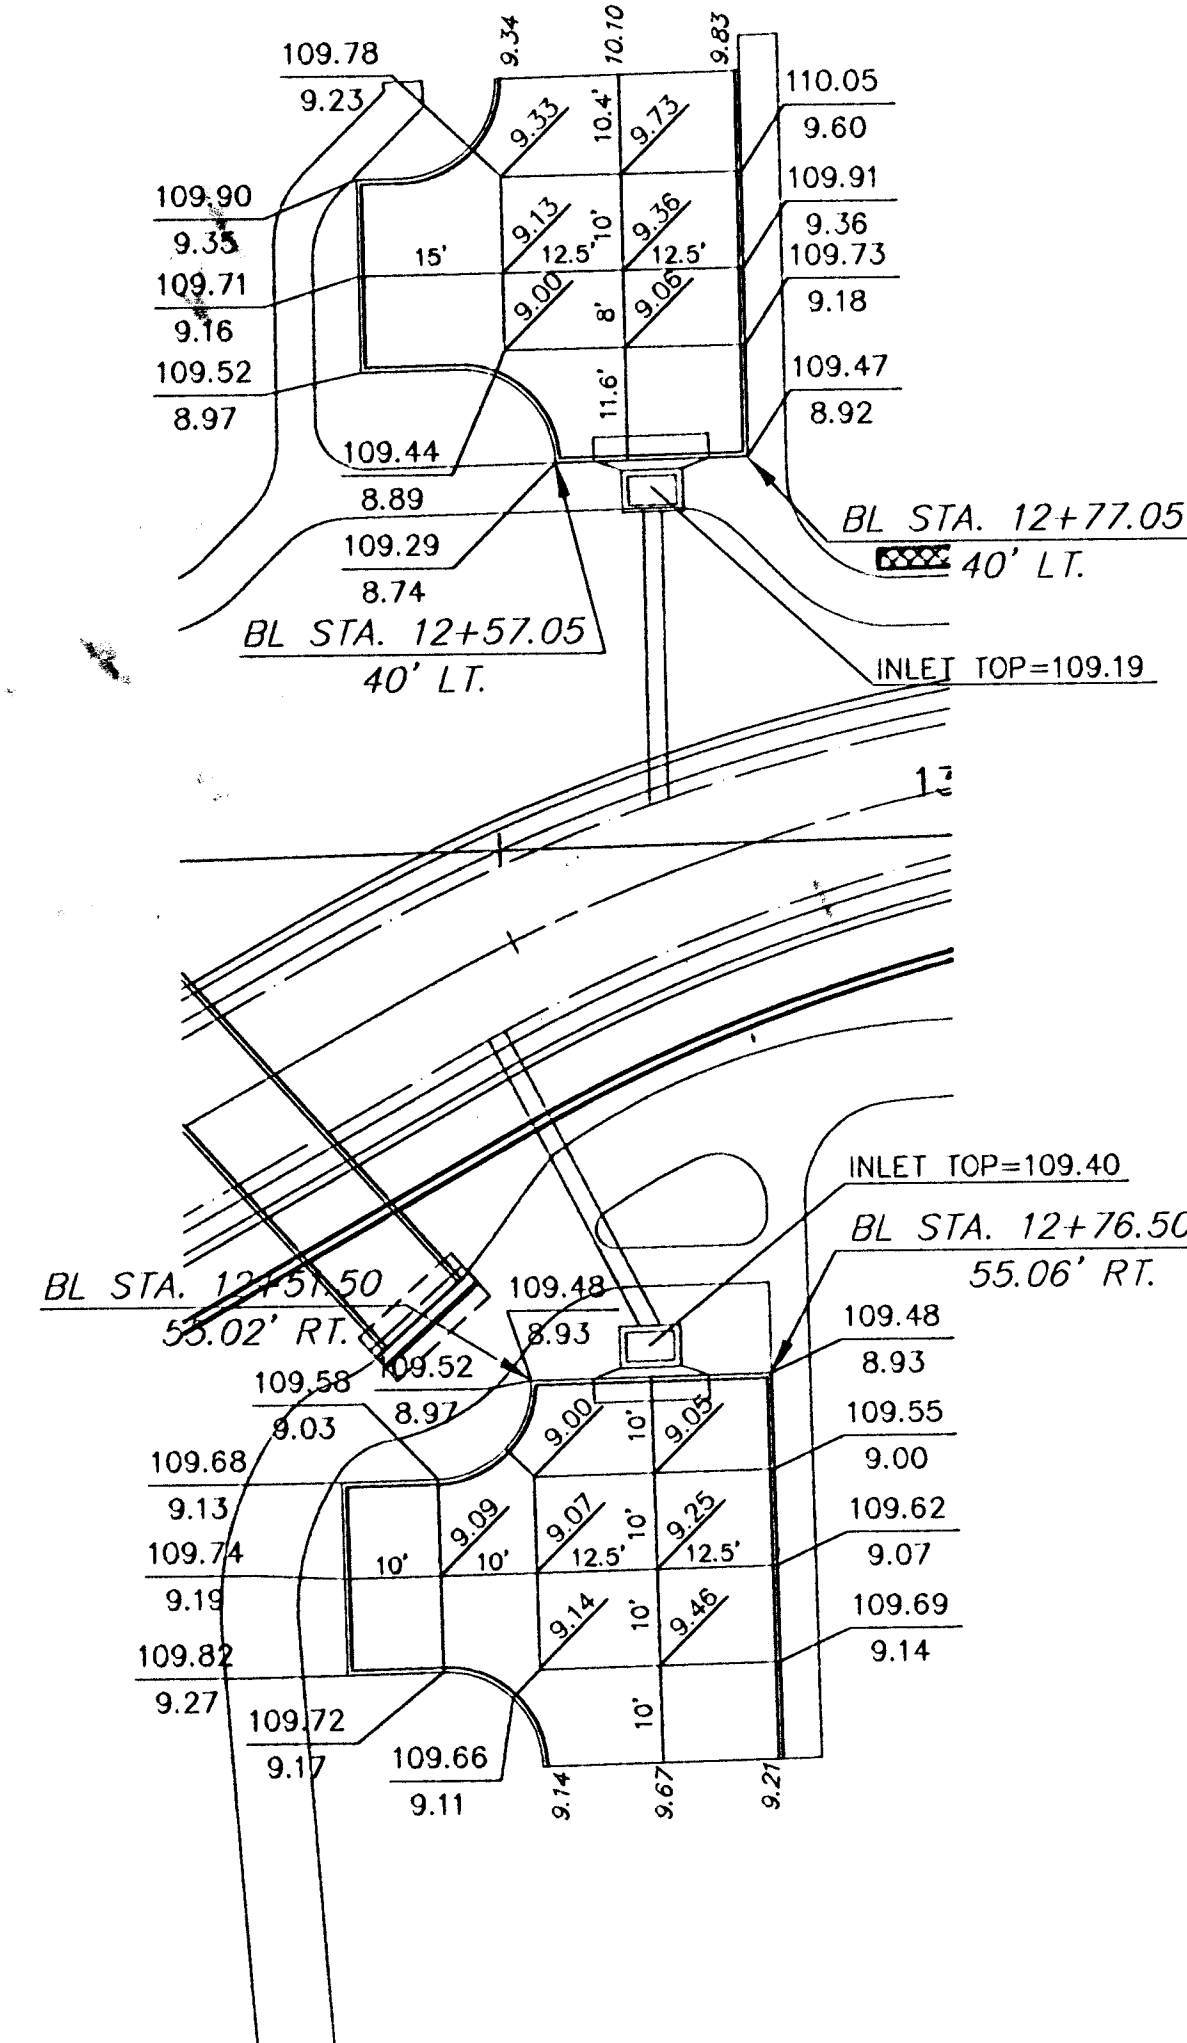


PIATT AVE.

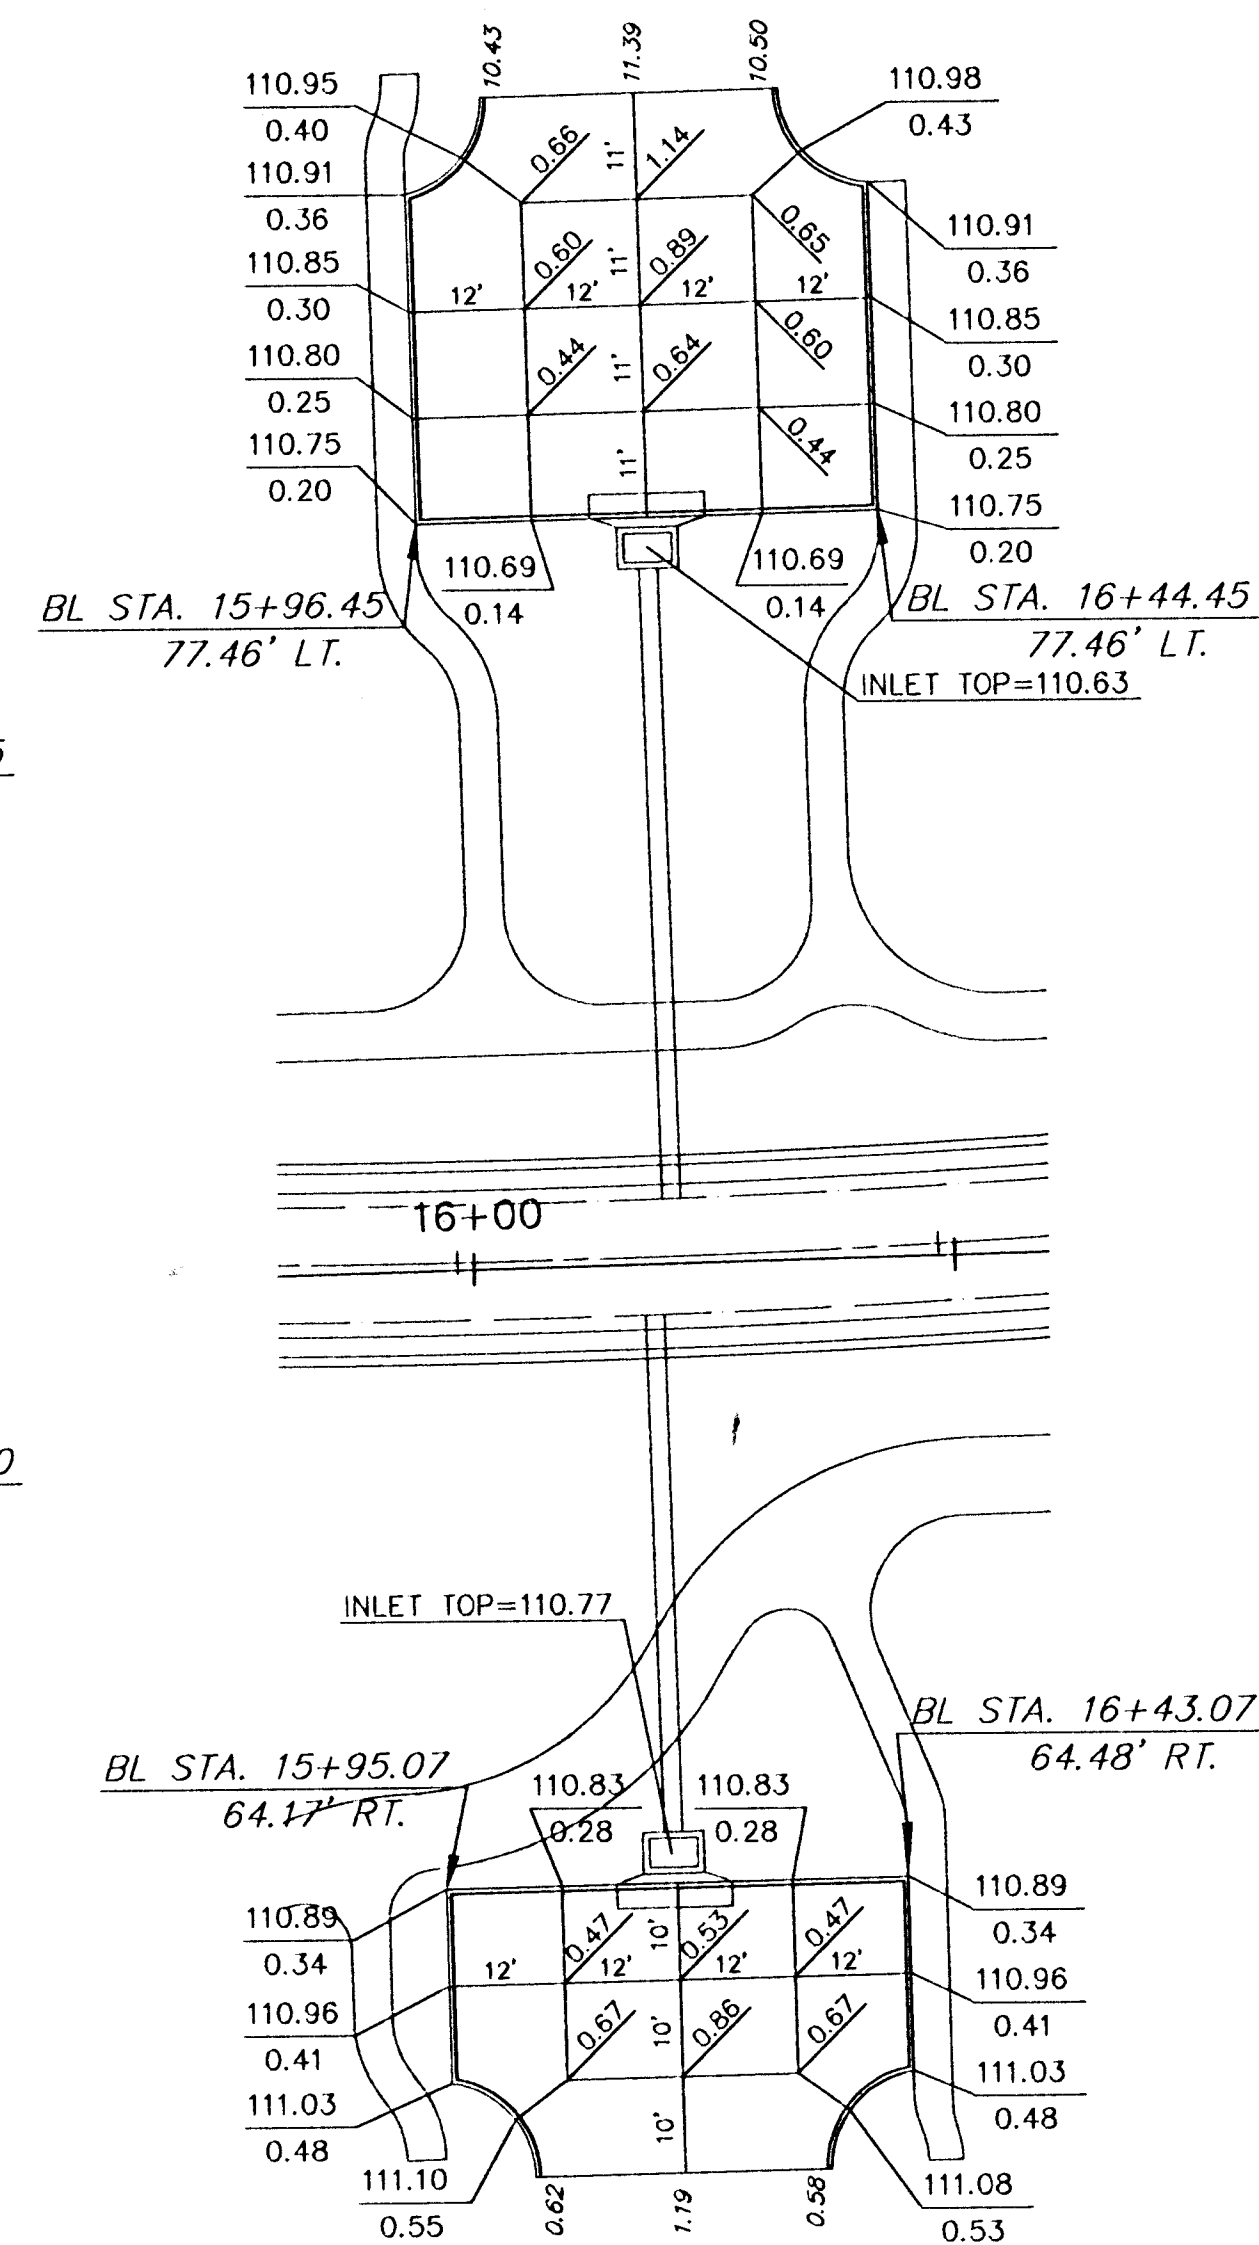


ASH ST.

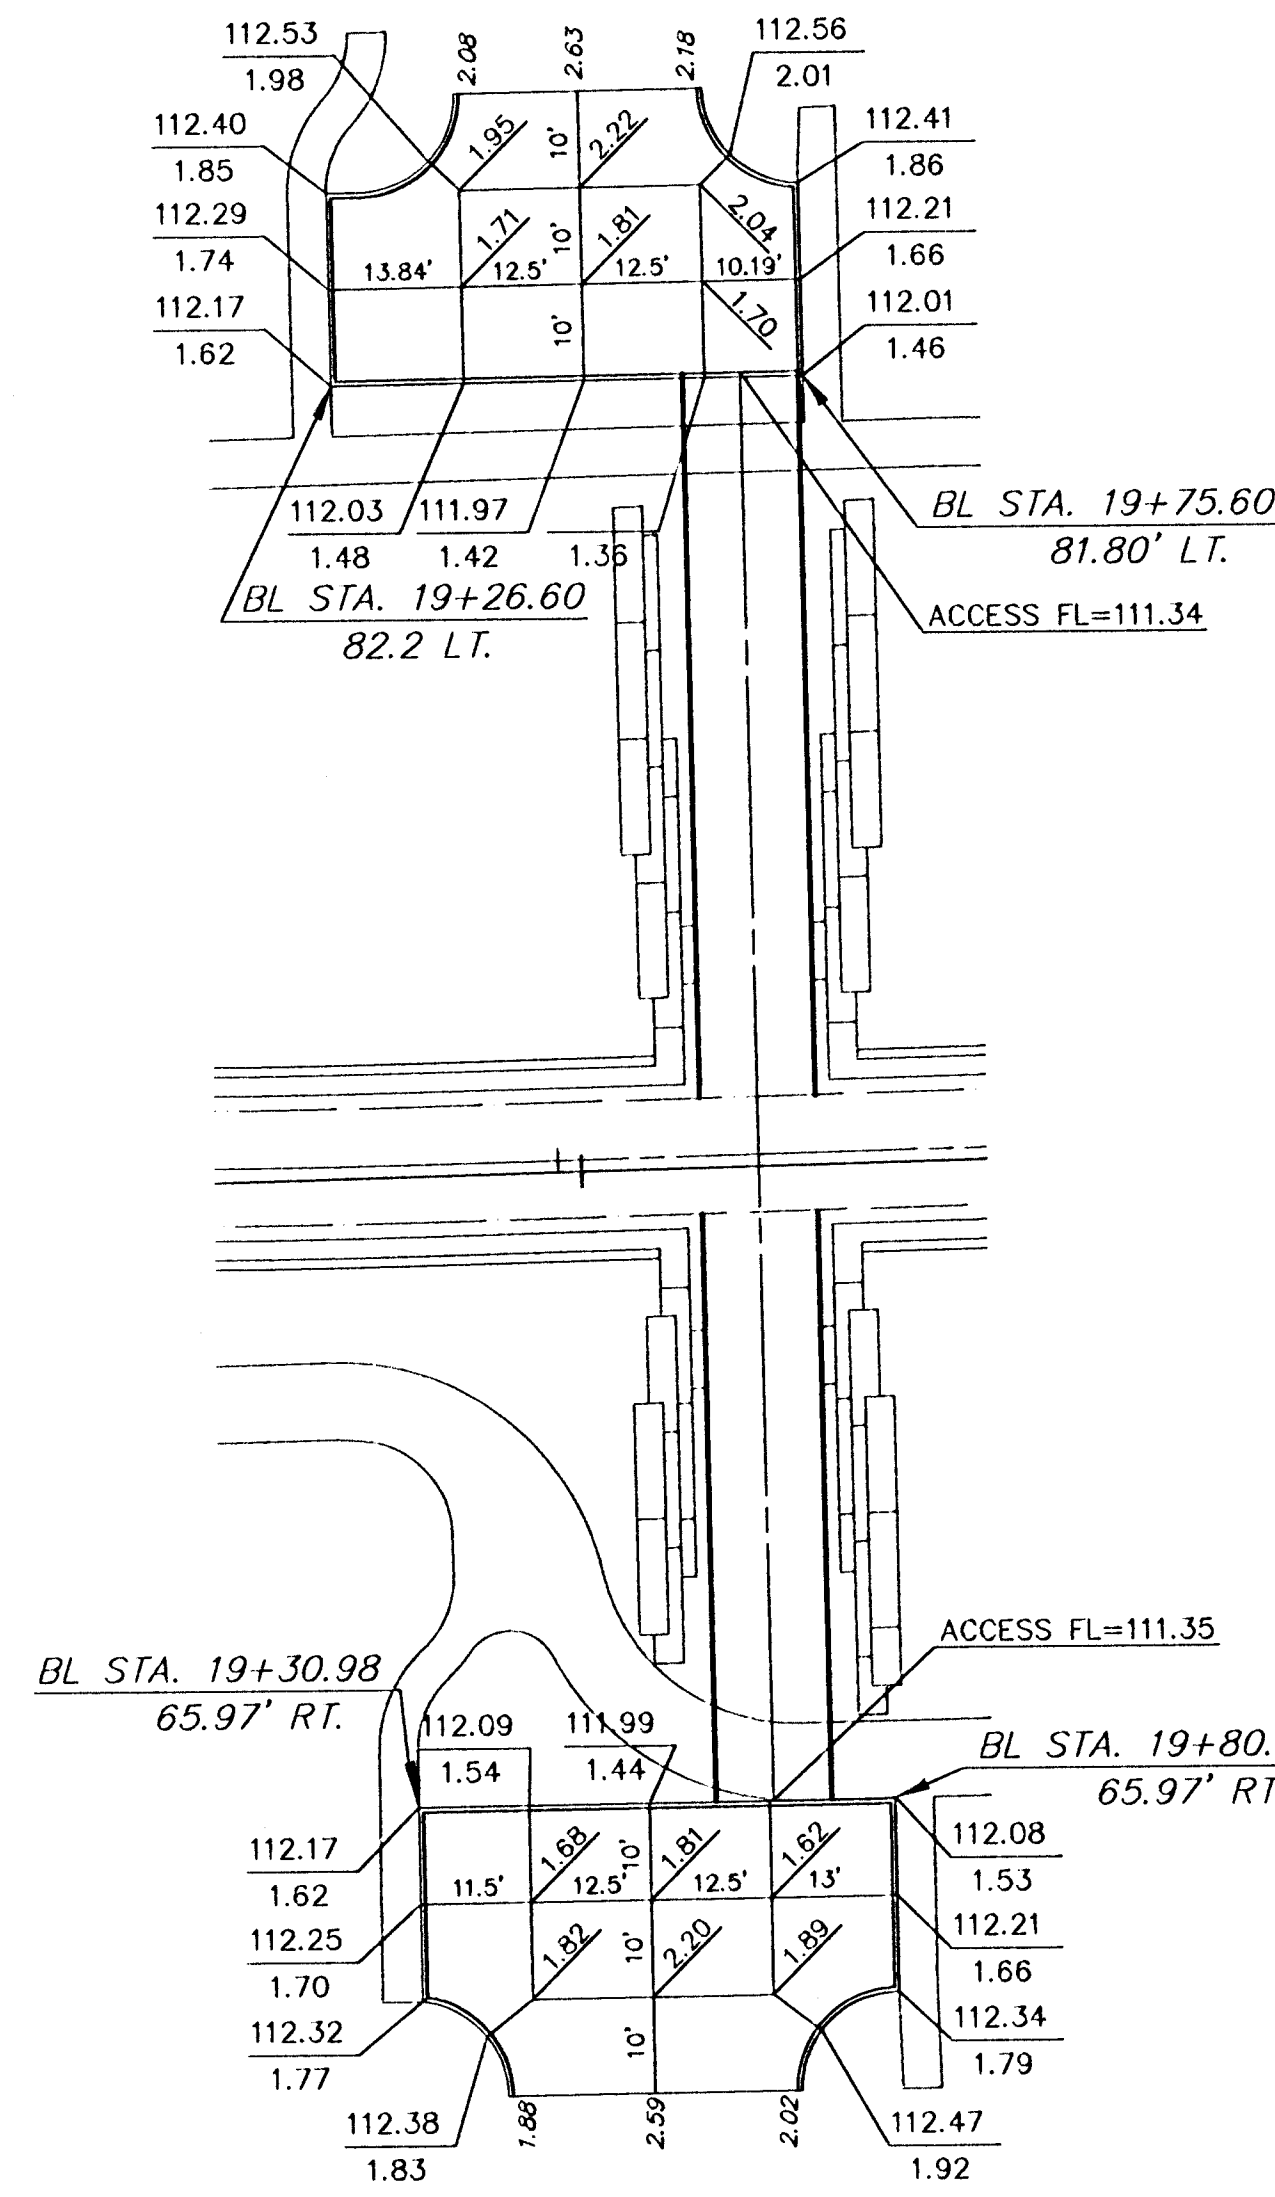


MADISON AVE.

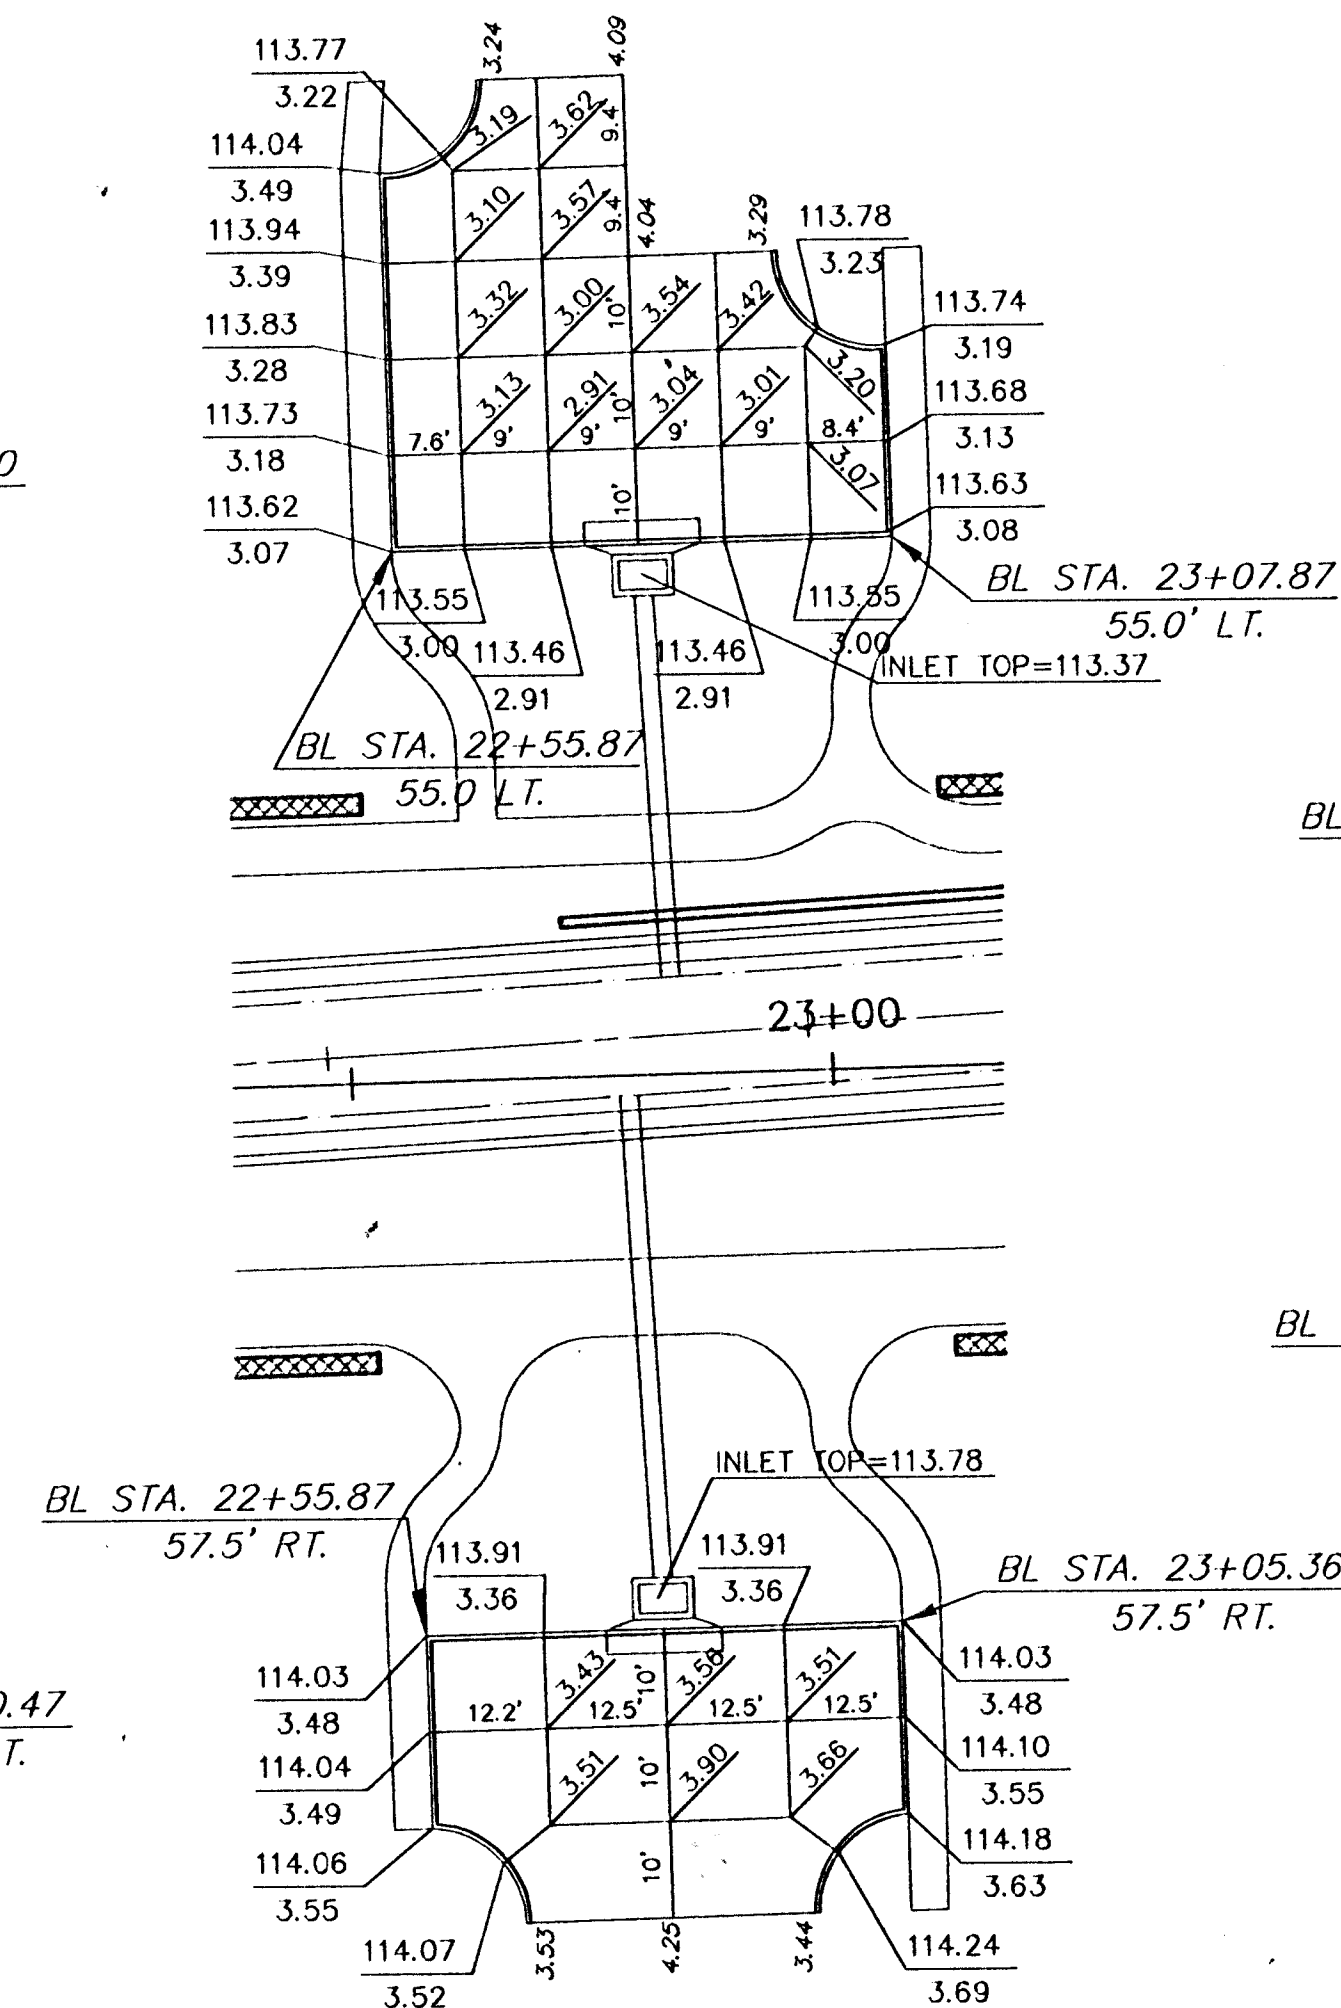

SPRUCE ST.

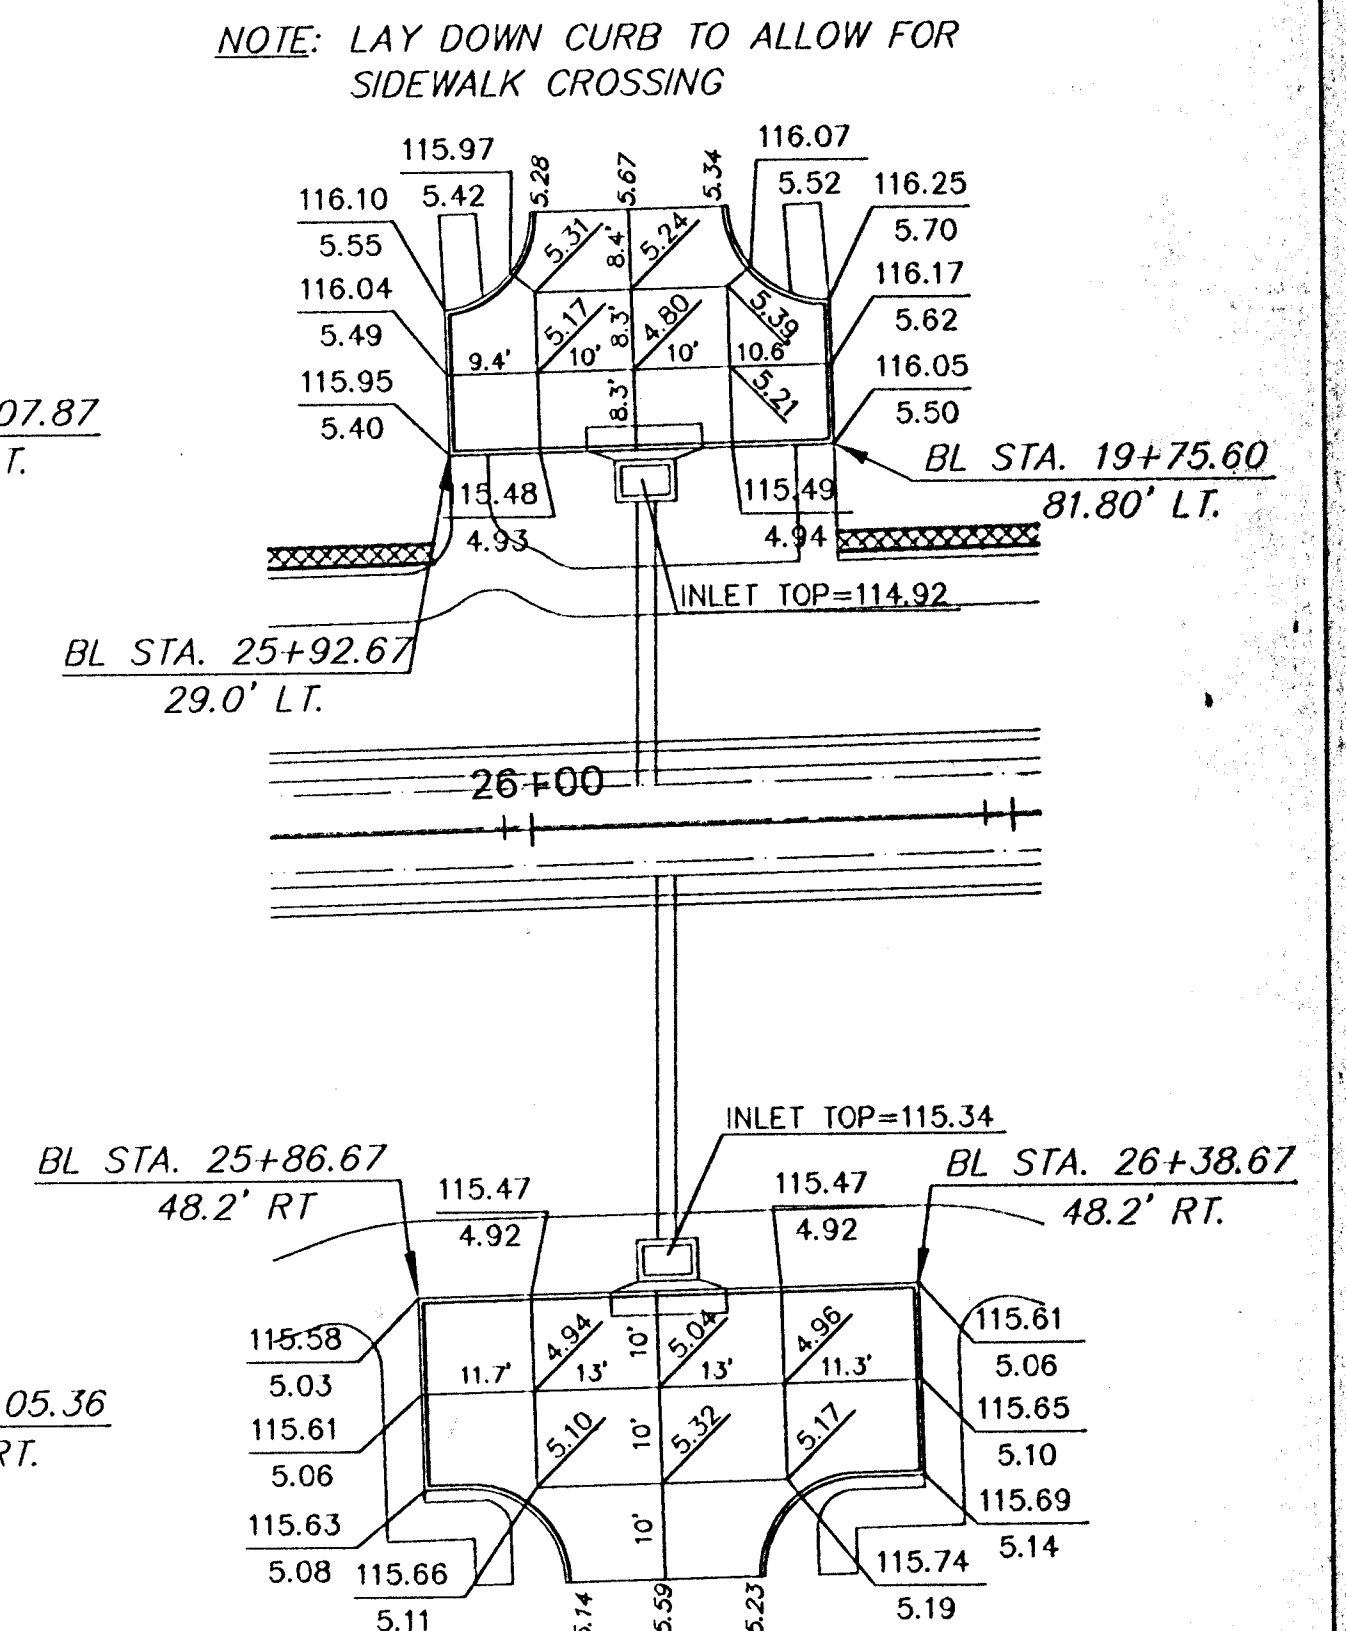

NOTE: LAY DOWN CURB TO ALLOW FOR SIDEWALK CROSSING

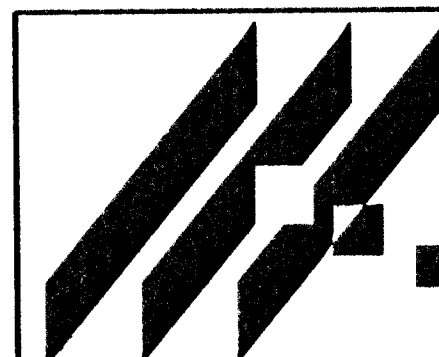

MID-KANSAS ENGINEERING
CONSULTANTS, INC.
411 N WEBB ROAD
WICHITA, KS. 67206
316-684-9600

3RD STREET DRAINAGE
PROJECT NAME

PAVING JOINT PATTERN & CONTROL
SHEET TITLE

DESIGN BY: DJS	DRAWN BY: KKL	CHECKED BY: KHB
DATE: JUNE, 1996	JOB NO.: 93031-EB	SHEET/OF: 31 / 77