



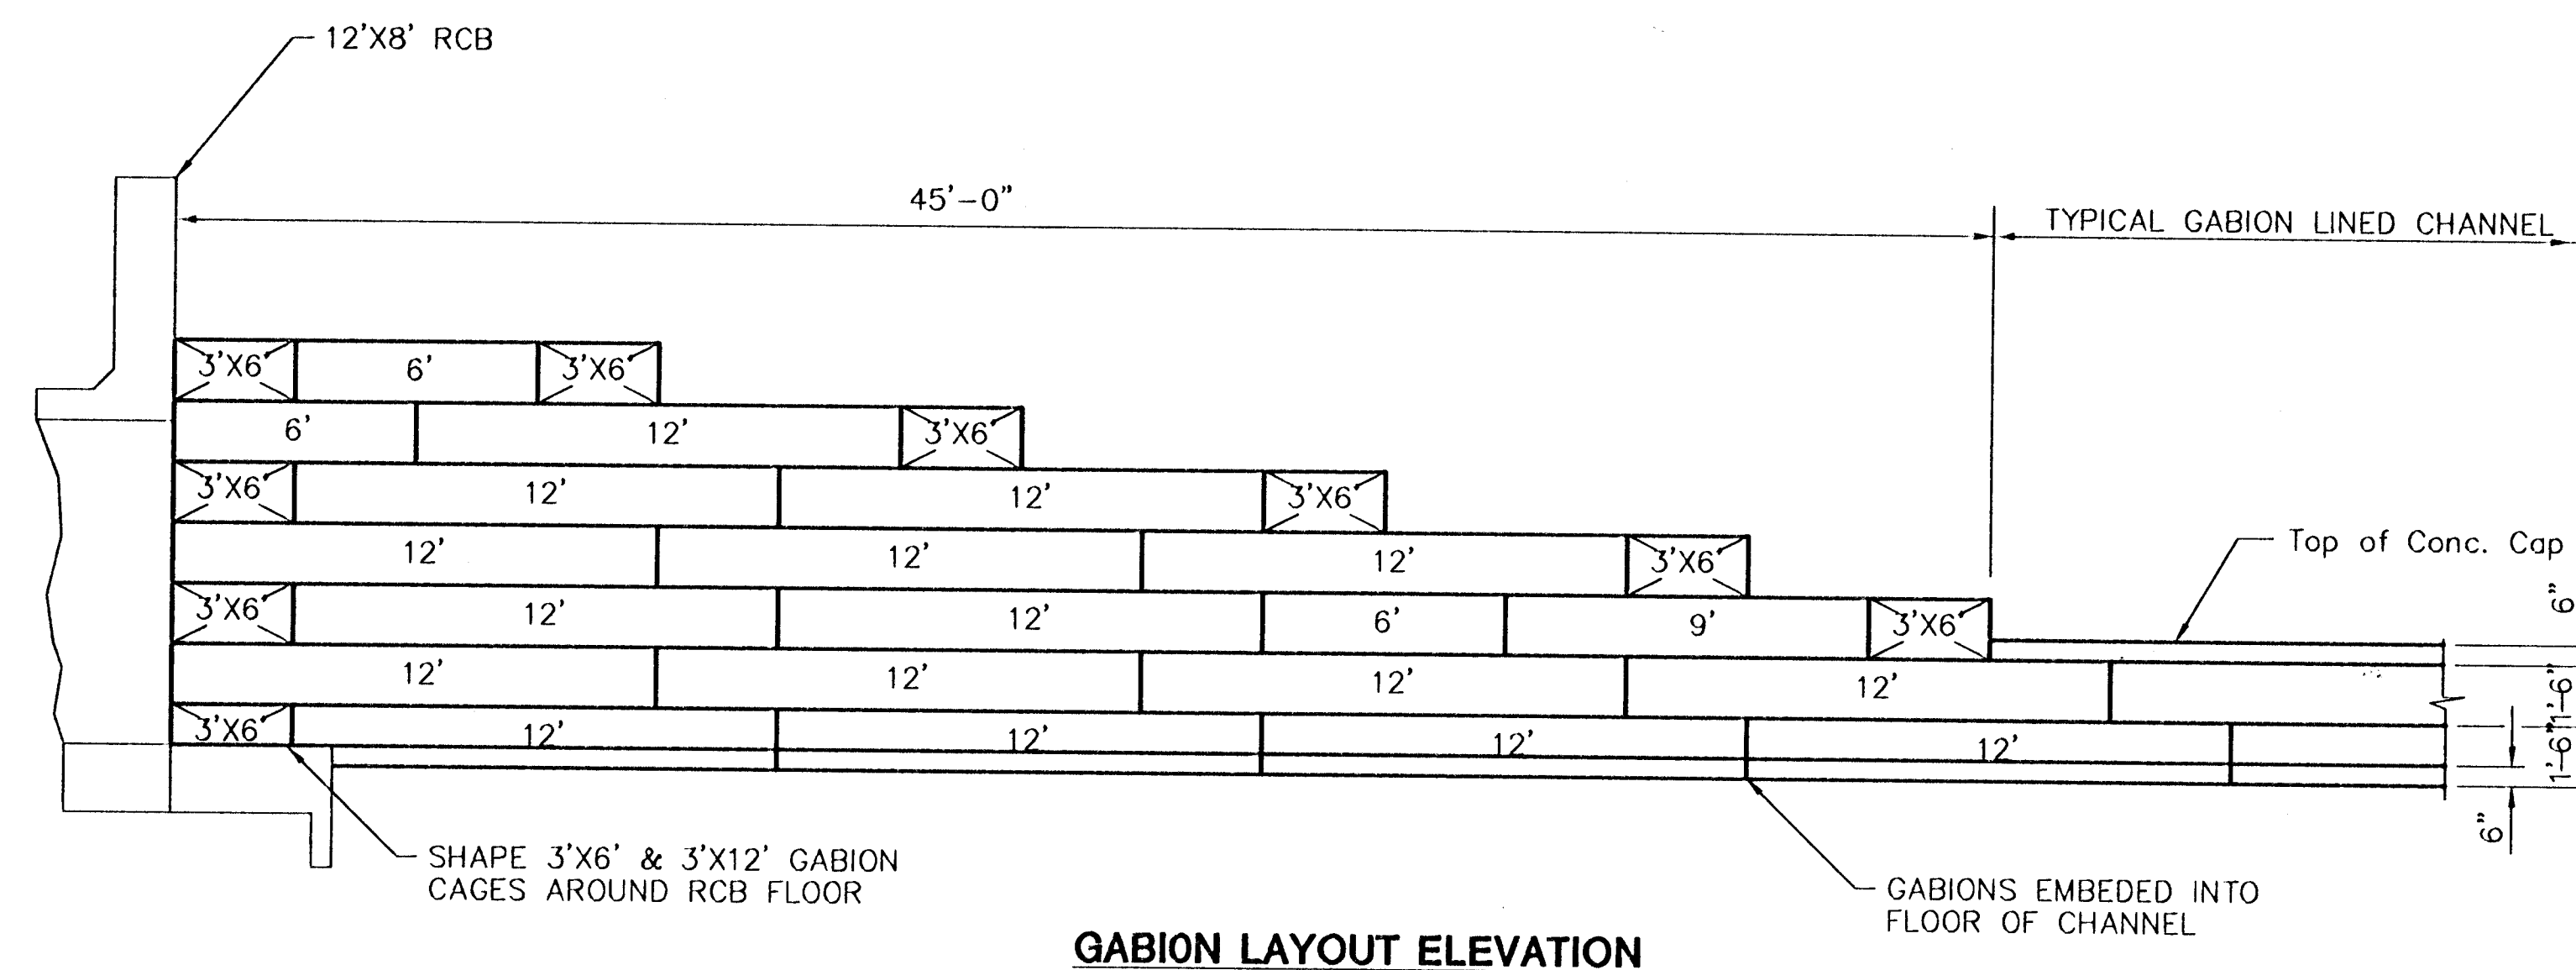


GABION LAYOUT ELEVATION

TYPICAL AT 12'X8' RCB, CHANNEL STA. 20+45.47
NE QUADRANT, NW QUADRANT, SW QUADRANT

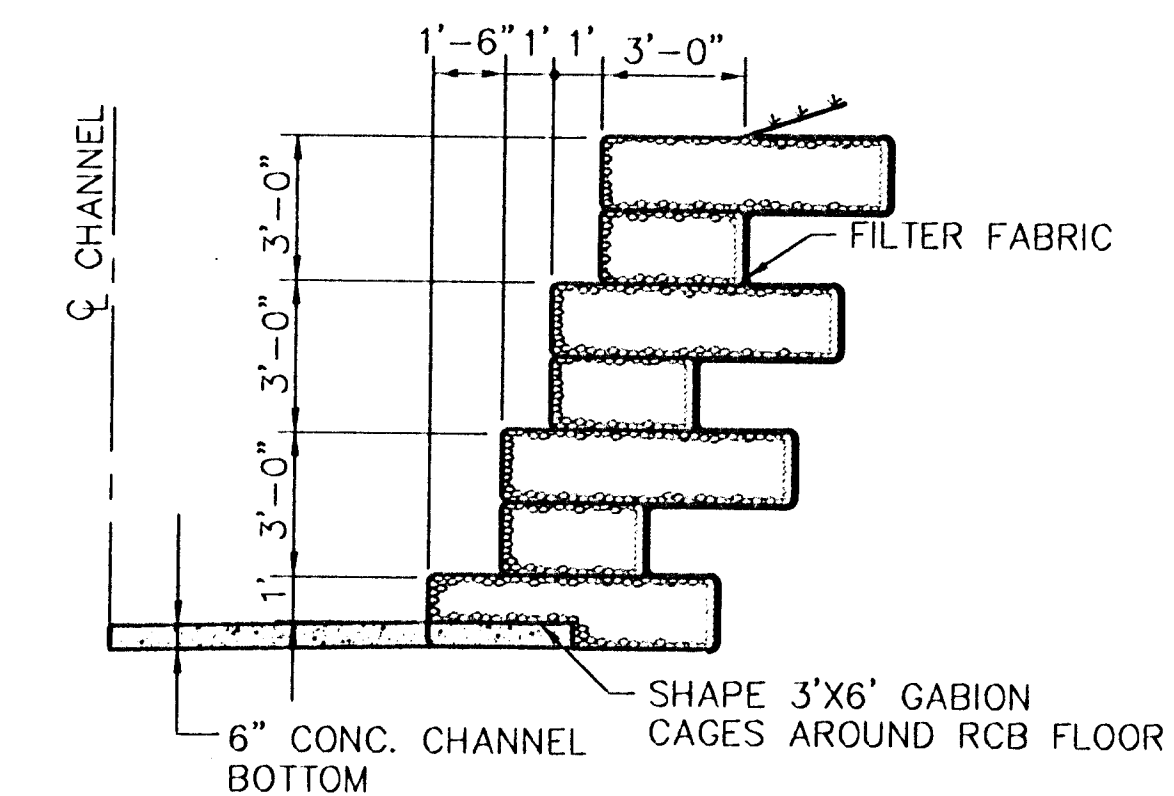


GABION SECTION AT FACE OF RCB

TYPICAL AT 12'X8' RCB, CHANNEL STA. 20+45.47
NE QUADRANT, NW QUADRANT, SW QUADRANT

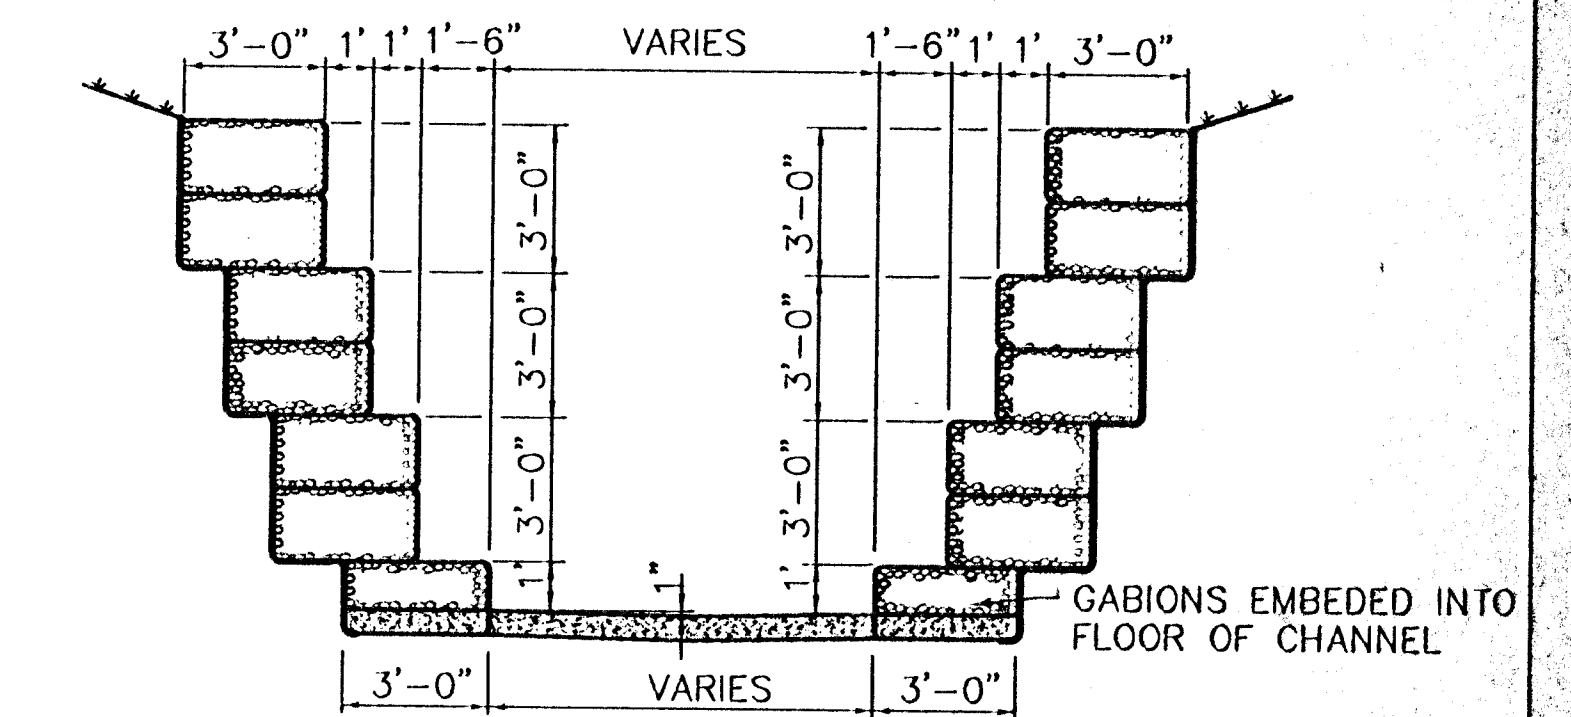


LINED PILOT CHANNEL
WEST END RCB - 3RD & GROVE
(LOOKING WEST)

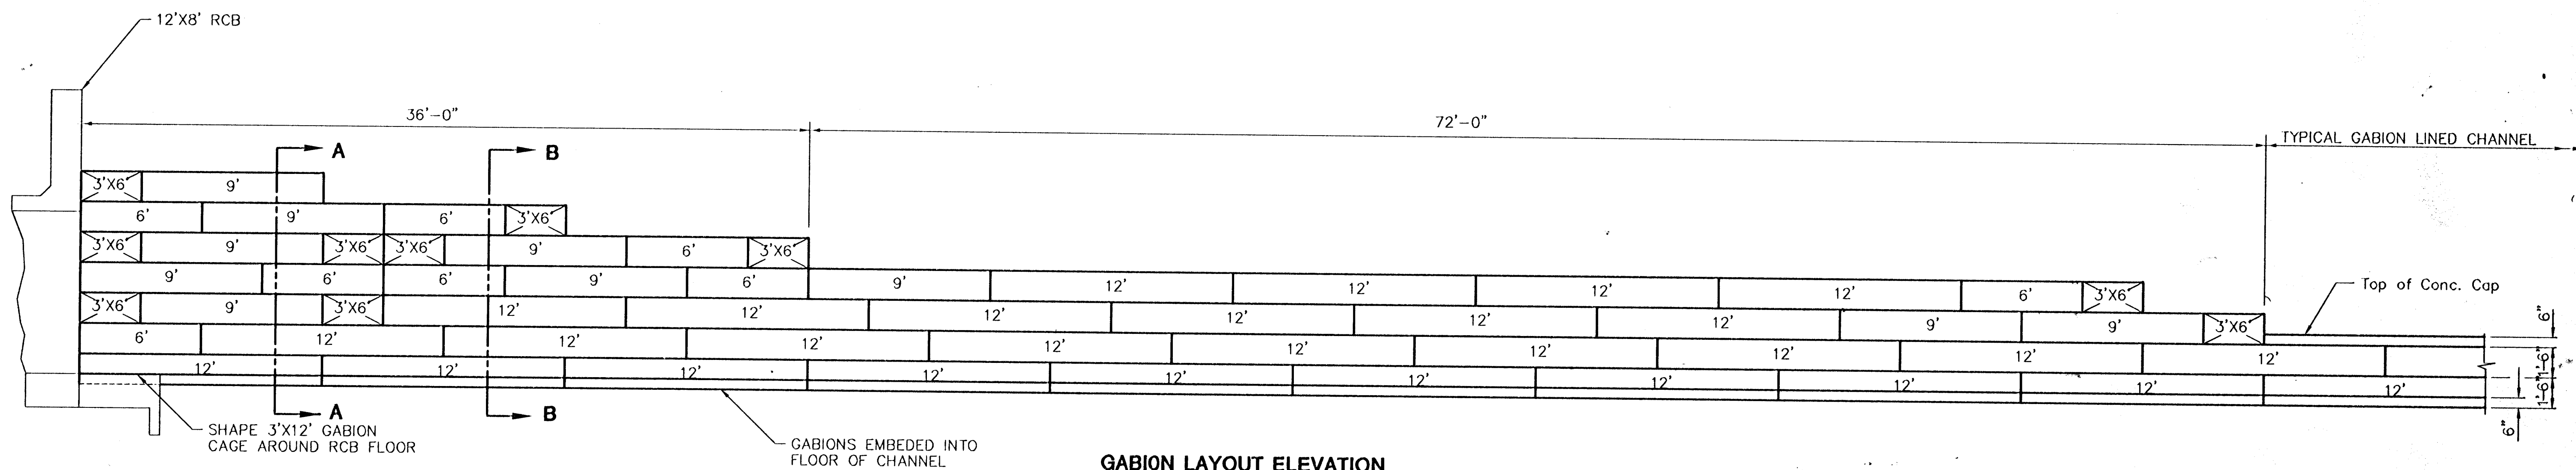


GABION LAYOUT ELEVATION

AT 12'X8' RCB, CHANNEL STA. 20+45.47
SE QUADRANT ONLY

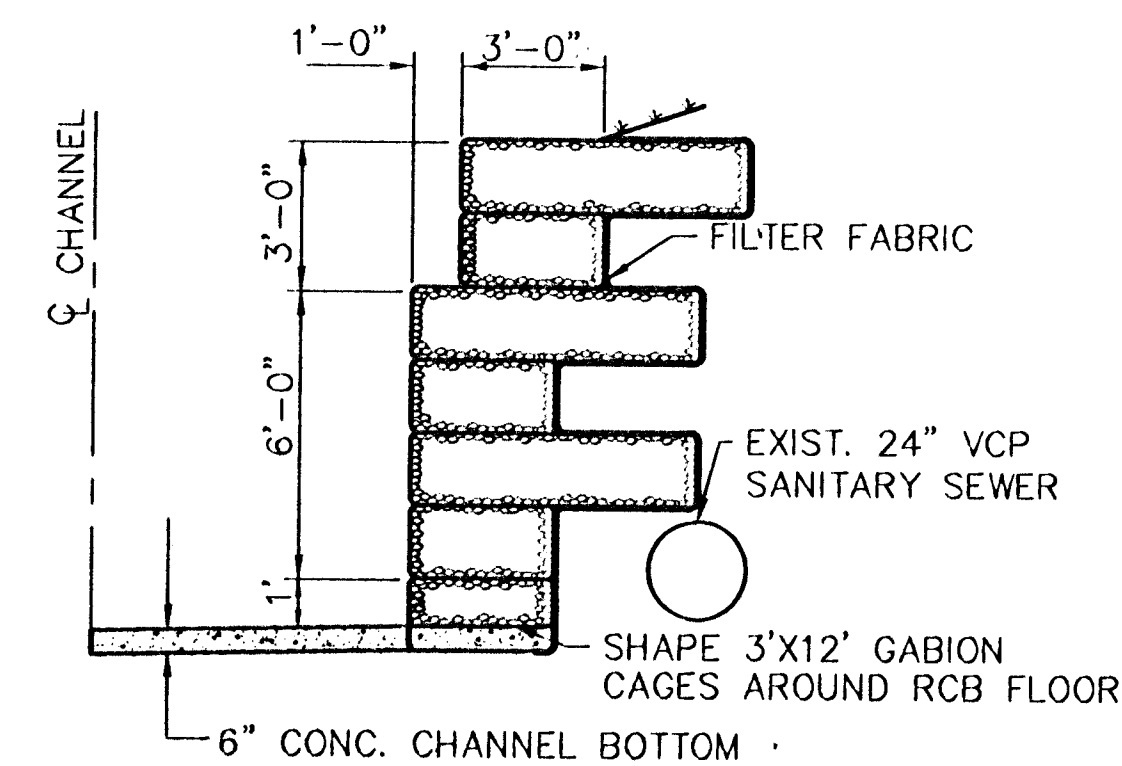


GABION SECTION AT FACE OF RCB

AT 12'X8' RCB, CHANNEL STA. 20+45.47
SE QUADRANT

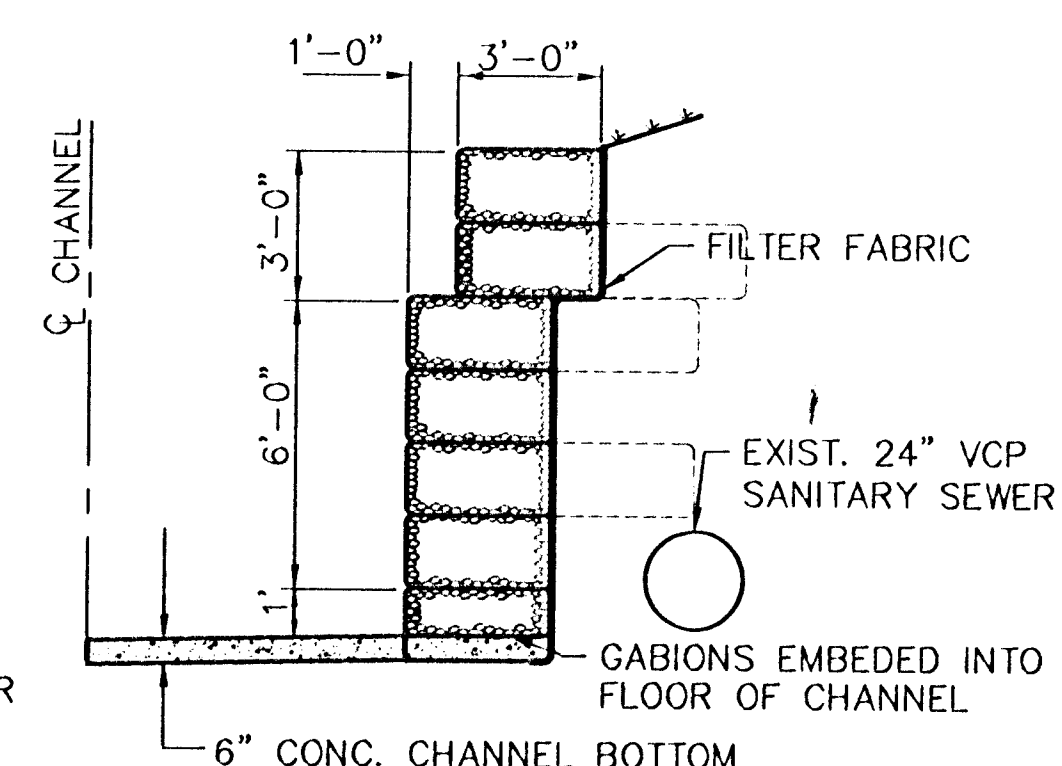


SECTION A-A

(LOOKING EAST)

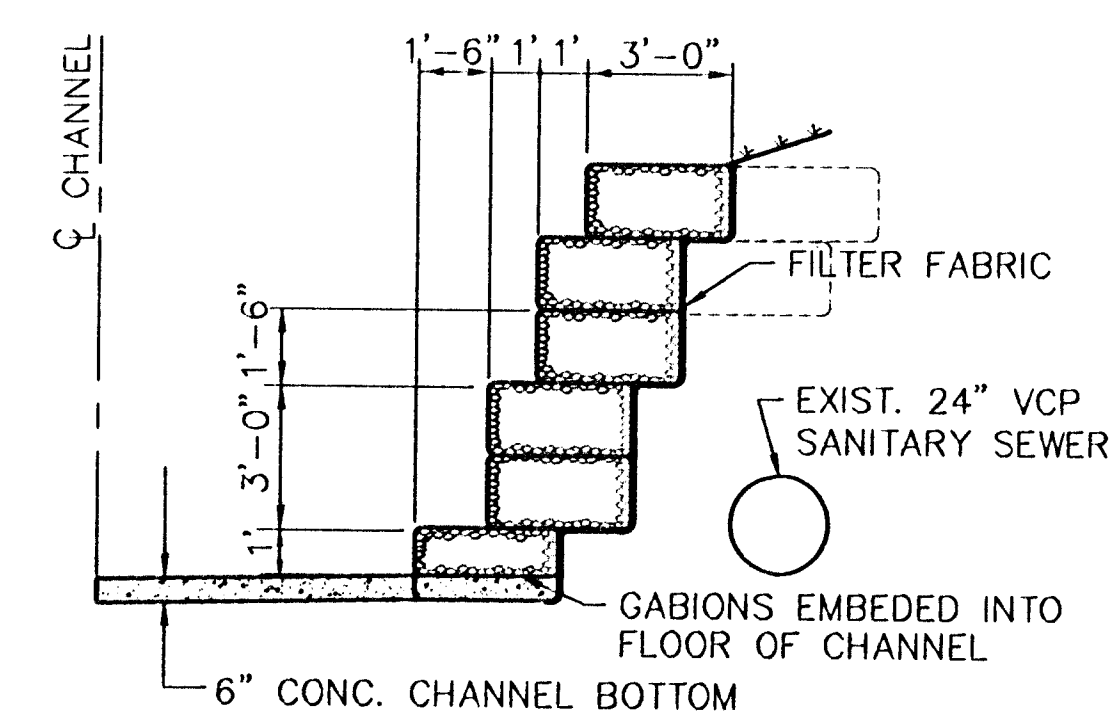


SECTION B-B

(LOOKING EAST)

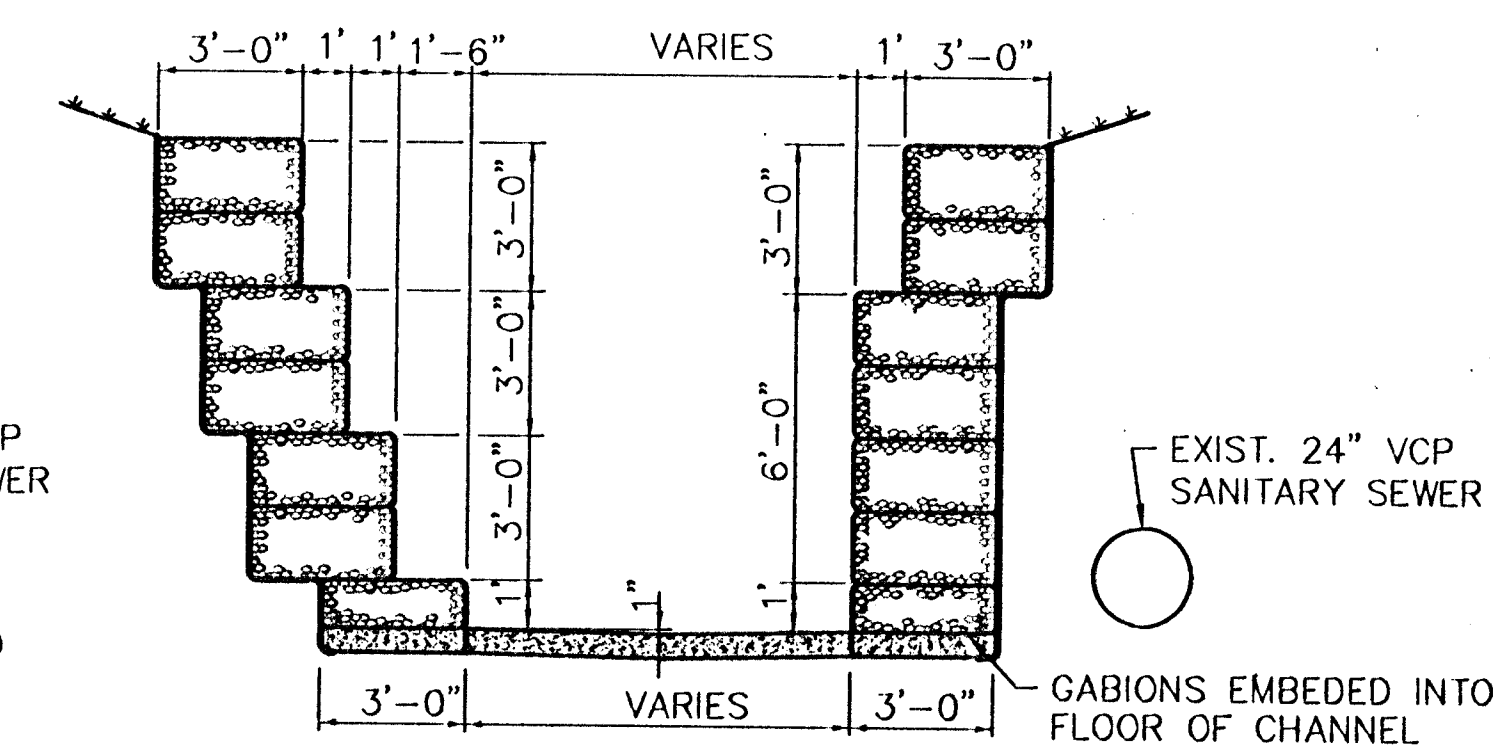

LINED PILOT CHANNEL
EAST END RCB - 3RD & GROVE
(LOOKING EAST)

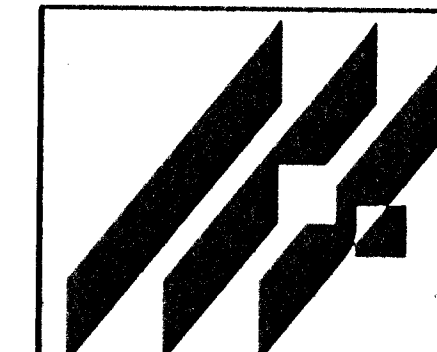

AREA 'K' - 3RD STREET
STORM WATER IMPROVEMENTS
PROJECT NAME

RCB GABION ELEVATION LAYOUT
SHEET TITLE

JNJ	DLM, DPG	JNJ
DESIGN BY:	DRAWN BY:	CHECKED BY:
FEB. 1996	93031DD3	54 / 77
DATE	JOB NO.	SHEET/OK