



ASH STREET EMERGENCY ACCESS LANE PROFILE (WEST SIDE)

(LOOKING WEST)
SCALE: 1" = 5' HORIZ.
1" = 5' VERT.

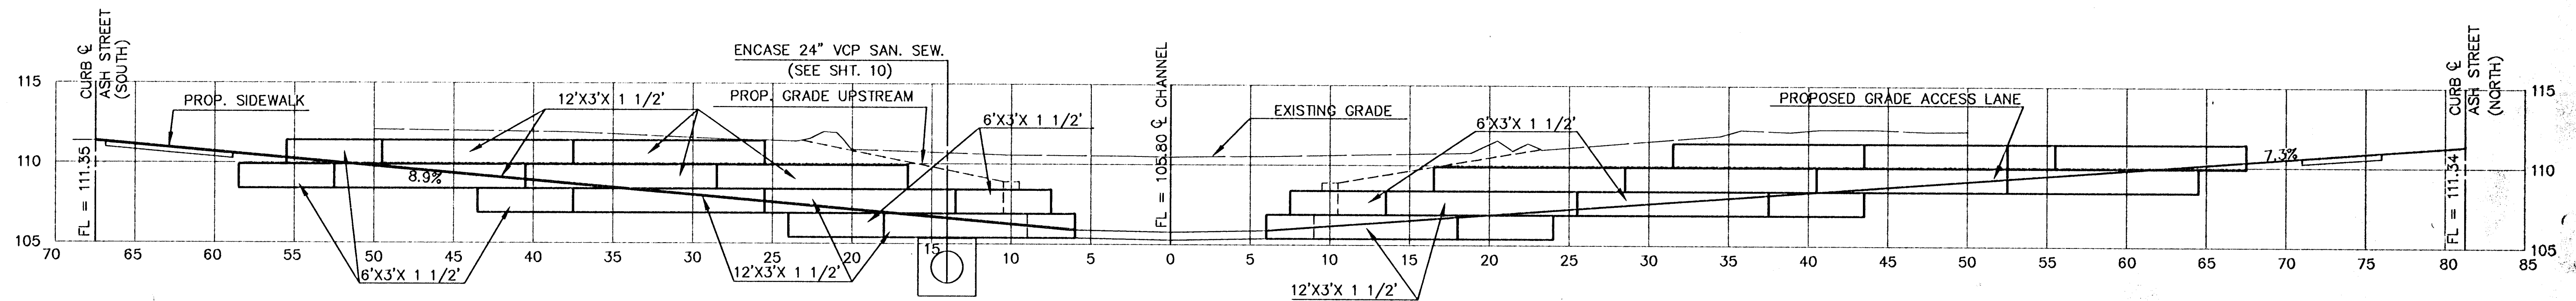

ASH STREET EMERGENCY ACCESS LANE PROFILE (EAST SIDE)


(LOOKING WEST)
SCALE: 1" = 5' HORIZ.
1" = 5' VERT.

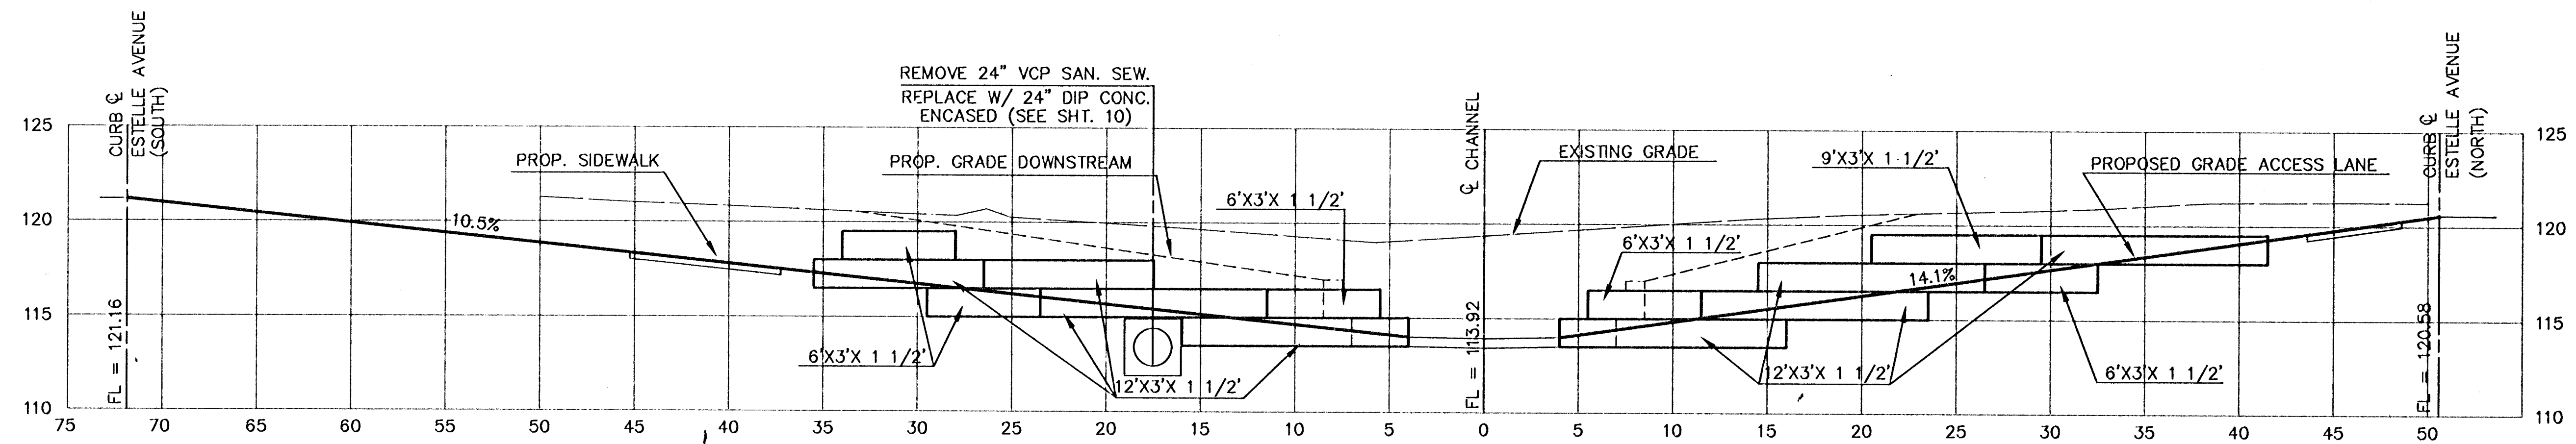

ESTELLE AVENUE EMERGENCY ACCESS LANE PROFILE (WEST SIDE)

(LOOKING WEST)
SCALE: 1" = 5' HORIZ.
1" = 5' VERT.

SECTIONS ARE LOOKING DOWNSTREAM

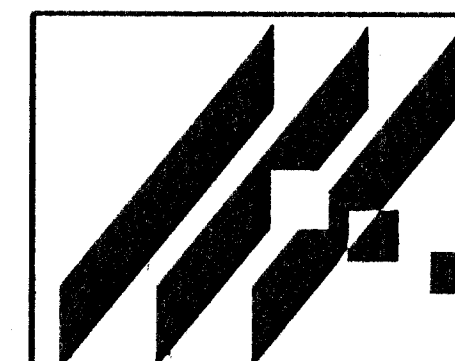

MID-KANSAS ENGINEERING
CONSULTANTS, INC.
411 N. WEBB ROAD
WICHITA, KS. 67206
316-684-9600

3RD. STREET DRAINAGE
PROJECT NAME

PROFILES - EMERGENCY ACCESS LANES
SHEET TITLE

JNJ DESIGN BY.	DLM DRAWN BY.	JNJ CHECKED BY.
FEB., 1996 DATE	ACES-RD1 JOB NO.	64A, 77 SHEET/OF