


SECTIONS ARE LOOKING DOWNSTREAM

ESTELLE AVENUE EMERGENCY ACCESS LANE PROFILE (EAST SIDE)


(LOOKING WEST)
SCALE: 1" = 5' HORIZ.
1" = 5' VERT.

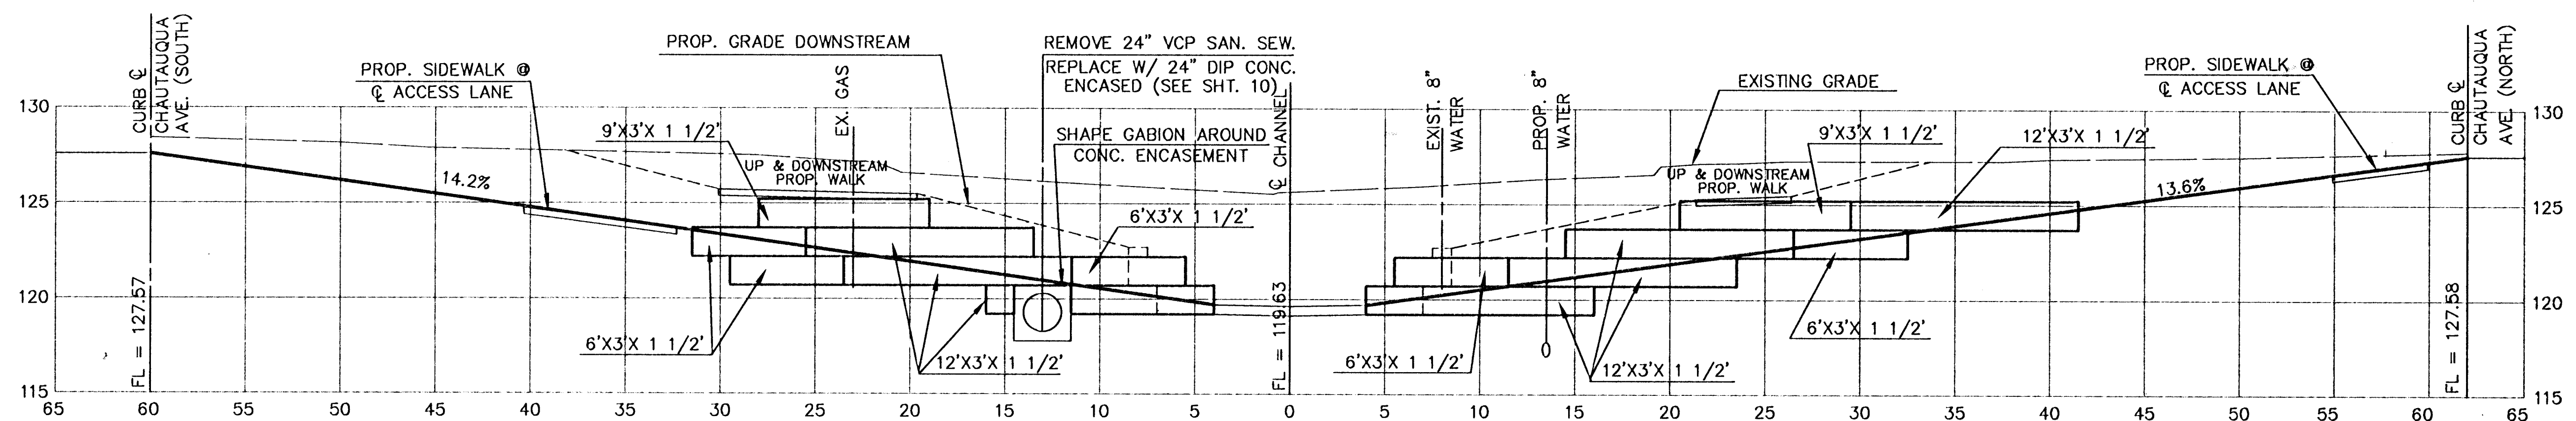

SECTIONS ARE LOOKING DOWNSTREAM


CHAUTAUQUA AVE. EMERGENCY ACCESS LANE PROFILE (WEST & EAST SIDE)

(LOOKING WEST)
SCALE: 1" = 5' HORIZ.
1" = 5' VERT.

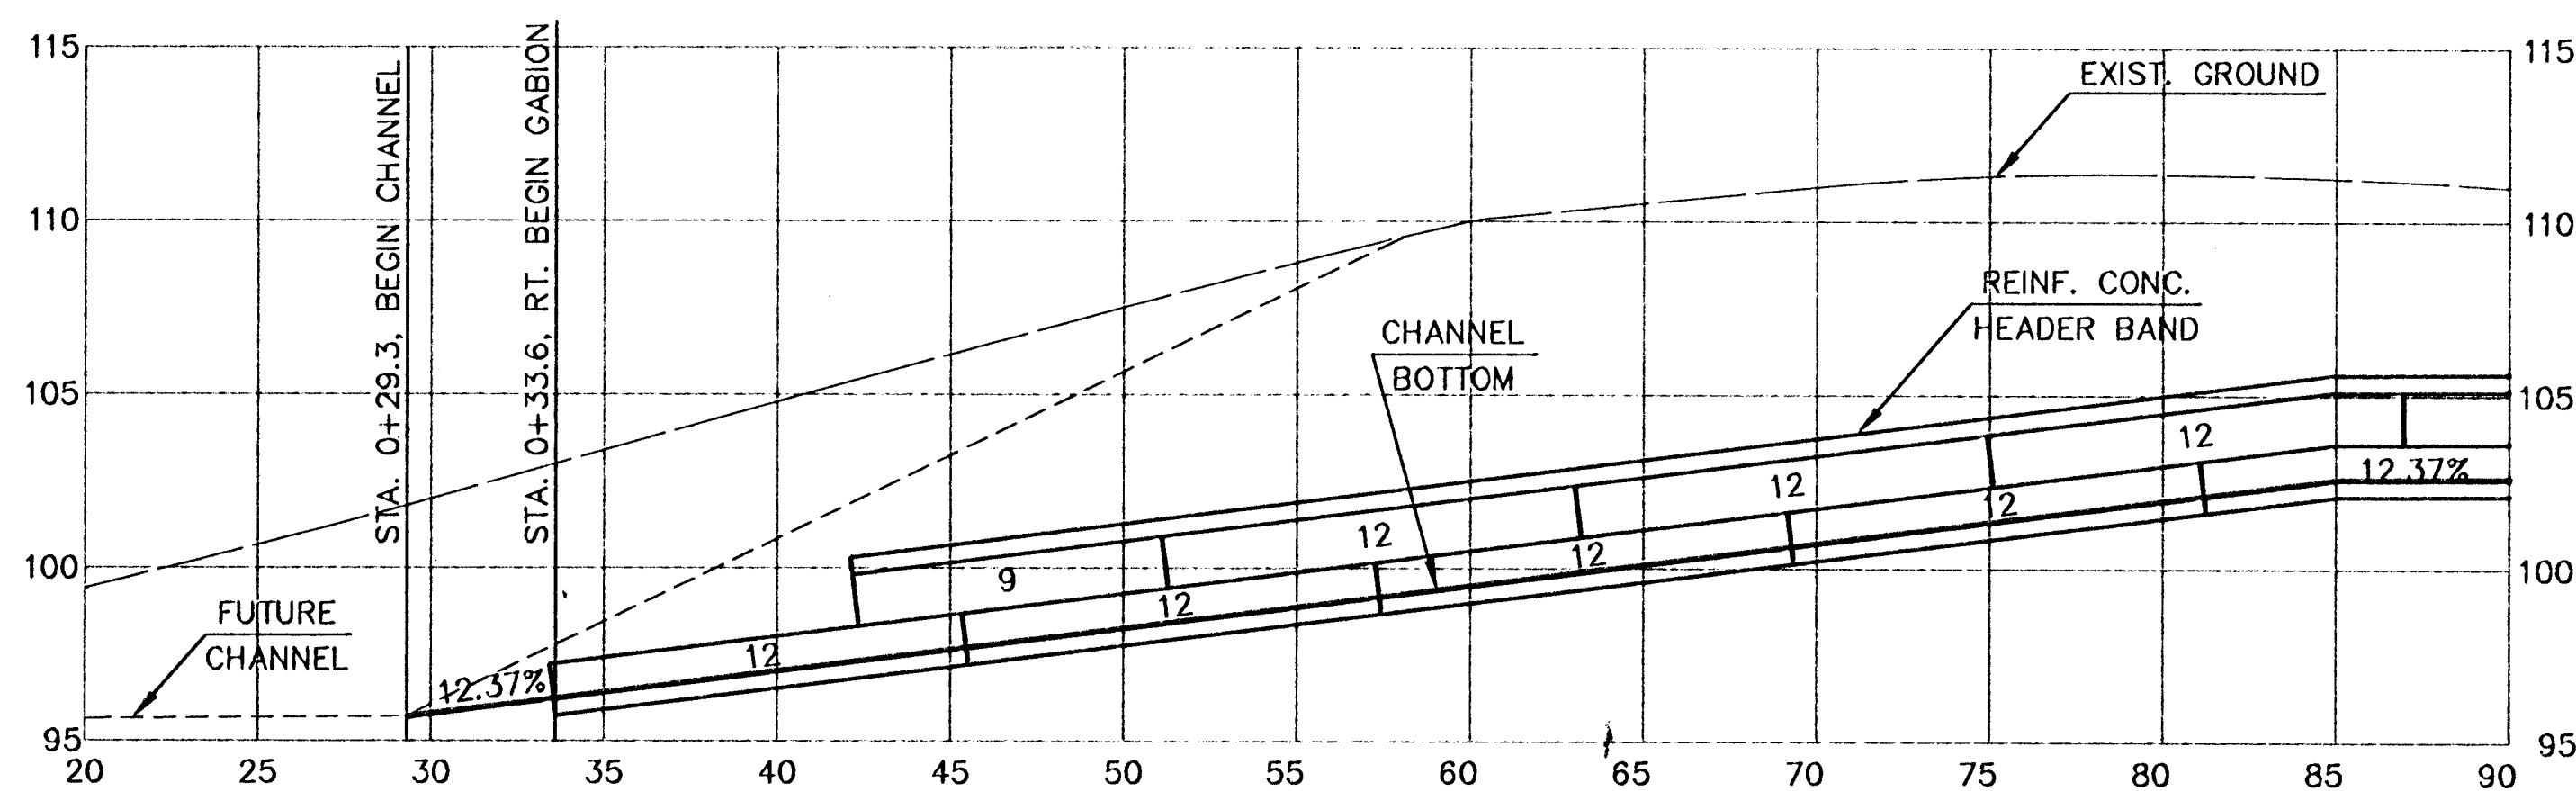


CHANNEL # I-135 (SOUTH SIDE SLOPE)

(LOOKING SOUTH)
SCALE: 1" = 5' HORIZ.
1" = 5' VERT.

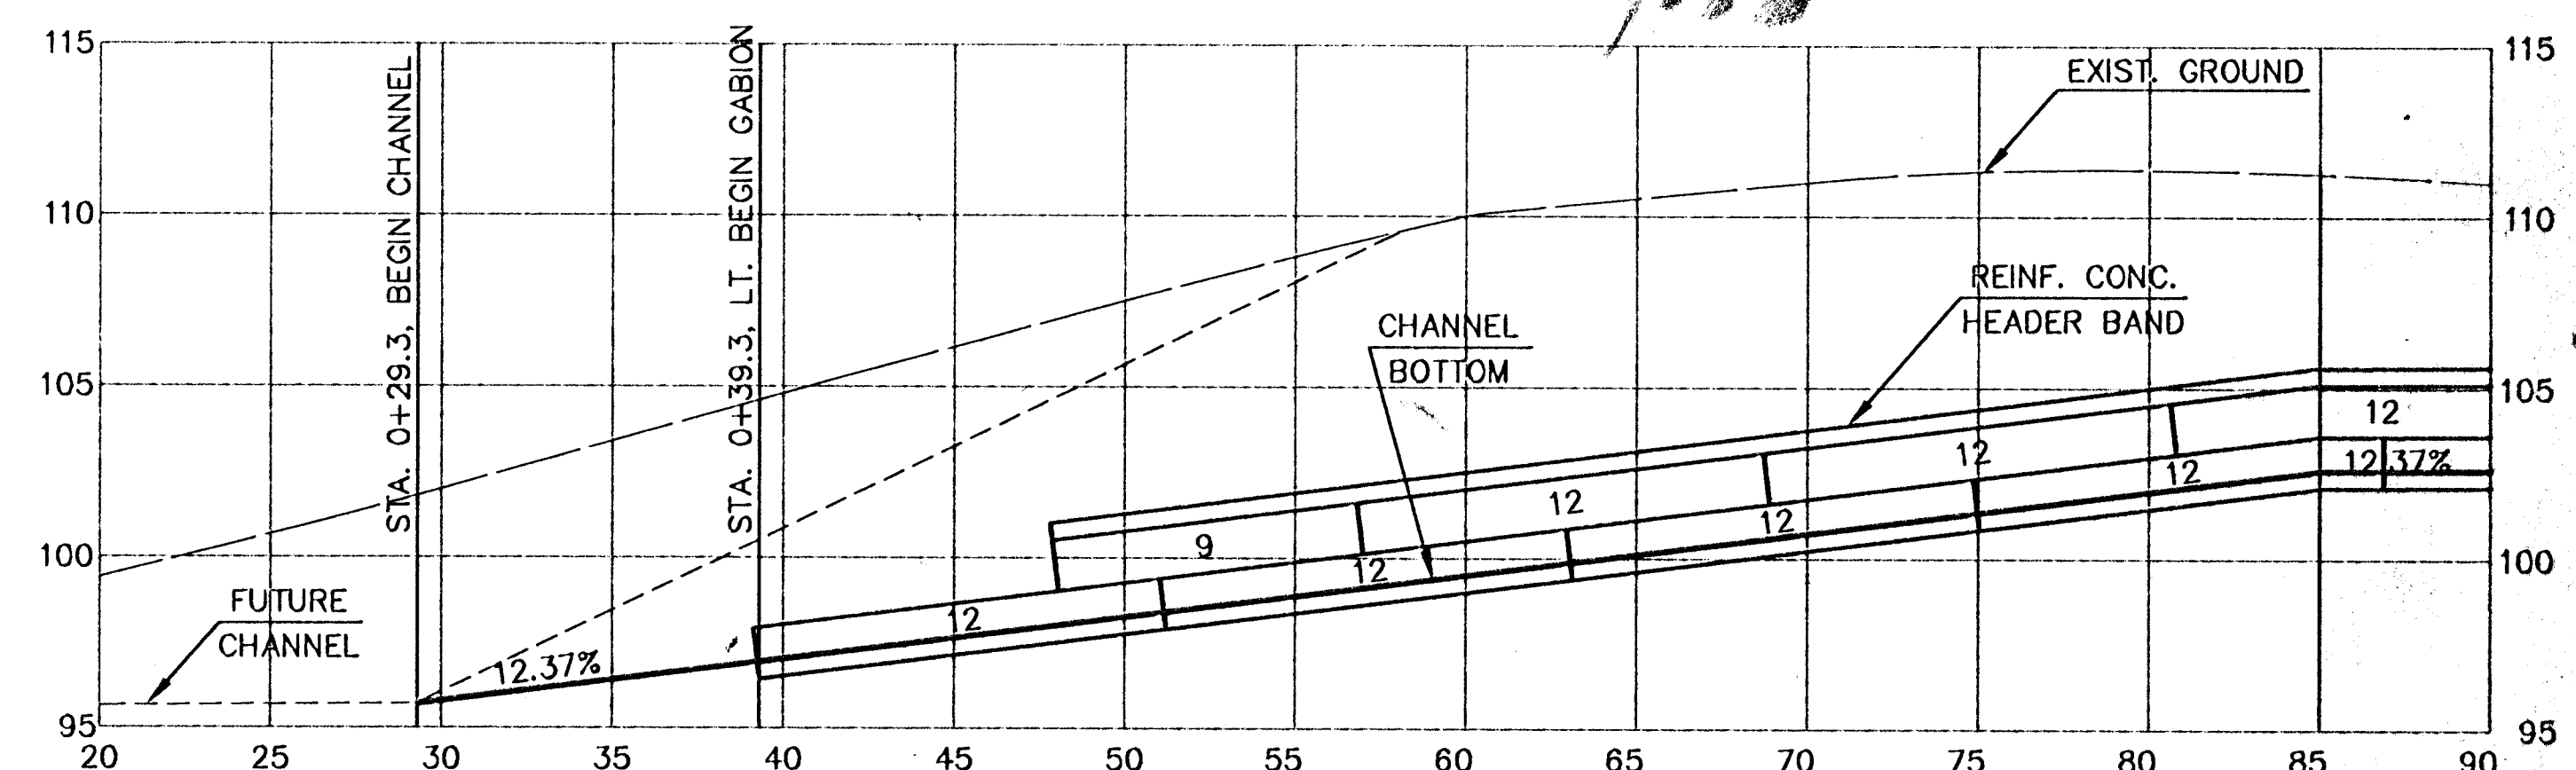

CHANNEL # I-135 (NORTH SIDE SLOPE)

(LOOKING NORTH)
SCALE: 1" = 5' HORIZ.
1" = 5' VERT.

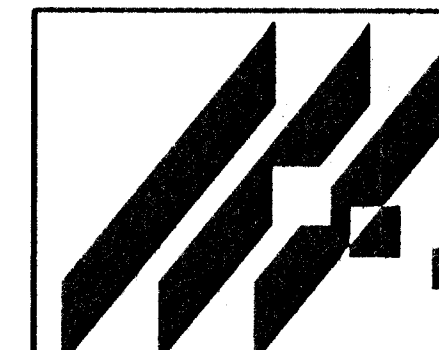

MID-KANSAS ENGINEERING
CONSULTANTS, INC.
411 N. WEBB ROAD
WICHITA, KS. 67206
316-684-9600

3RD. STREET DRAINAGE
PROJECT NAME
PROFILES - EMERGENCY ACCESS LANES
PROFILES - BEGINNING OF CHANNEL
SHEET TITLE

JNJ DESIGN BY. DLM DRAWN BY. JNJ CHECKED BY.
FEB., 1996 DATE ACES-RD2 JOB NO. 64B, 77 SHEET OF