

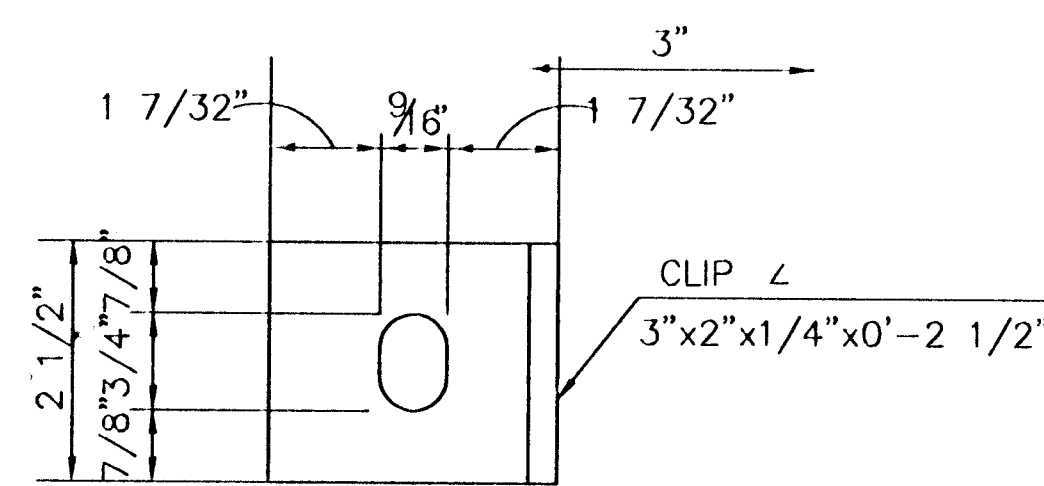


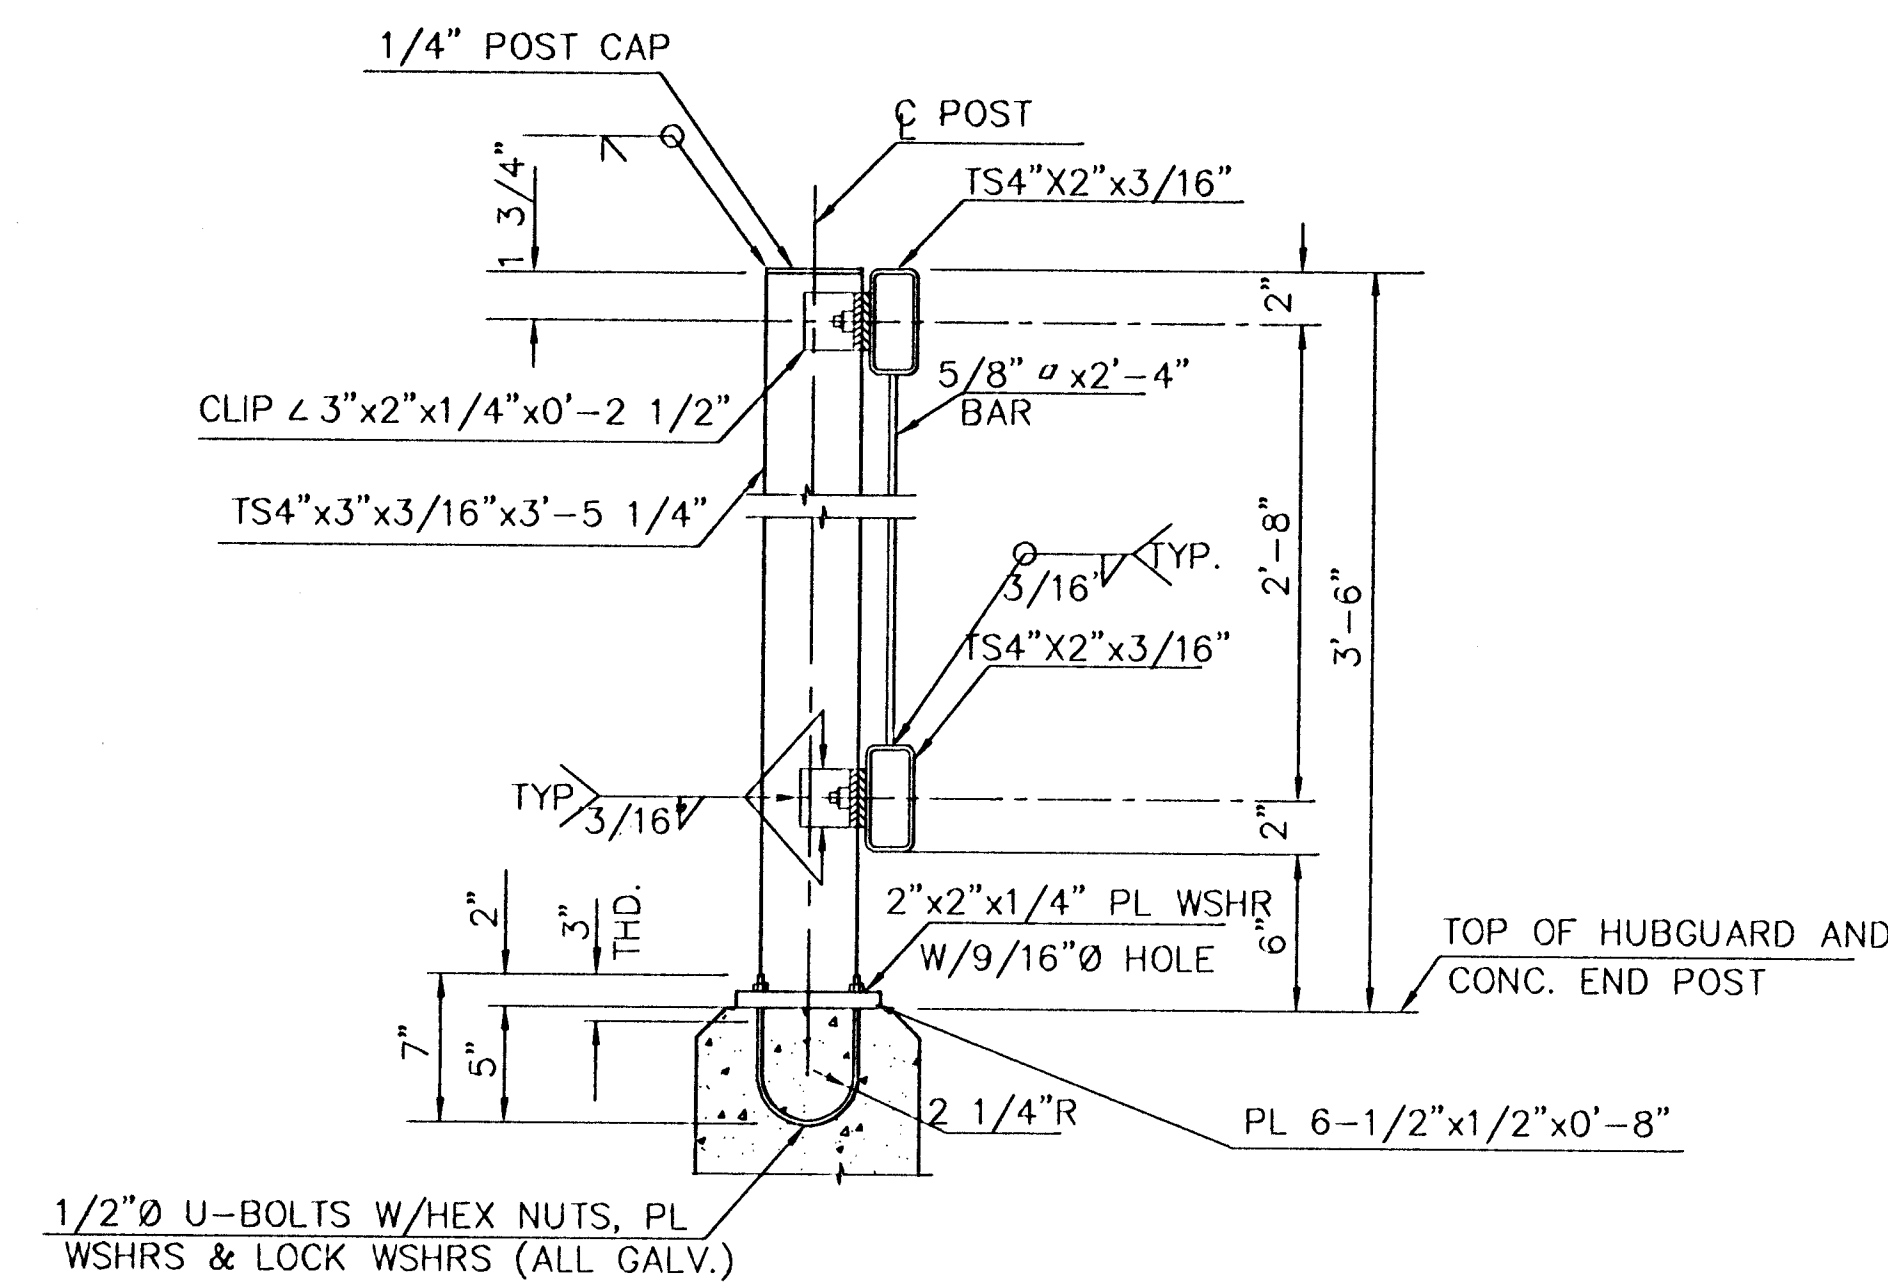


CLIP DETAIL


NO SCALE

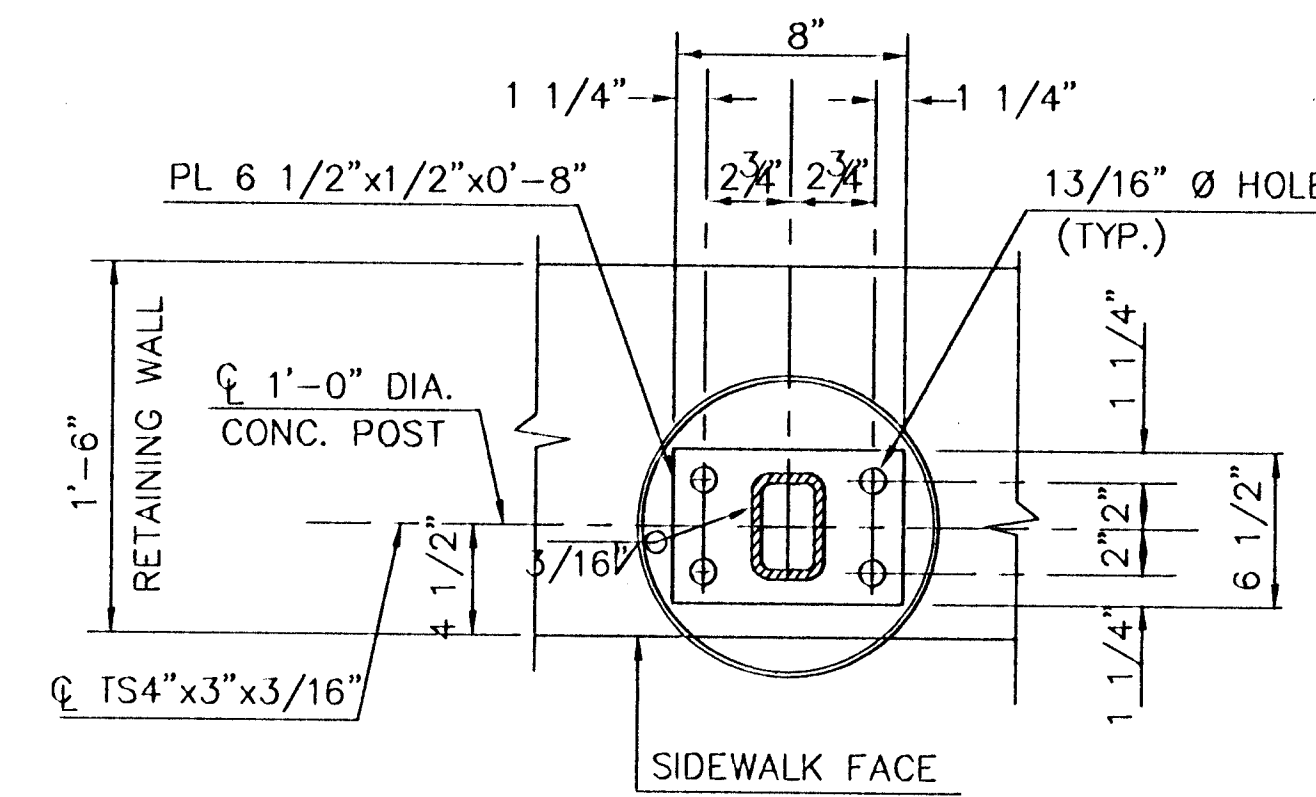


BASE PLATE DETAIL

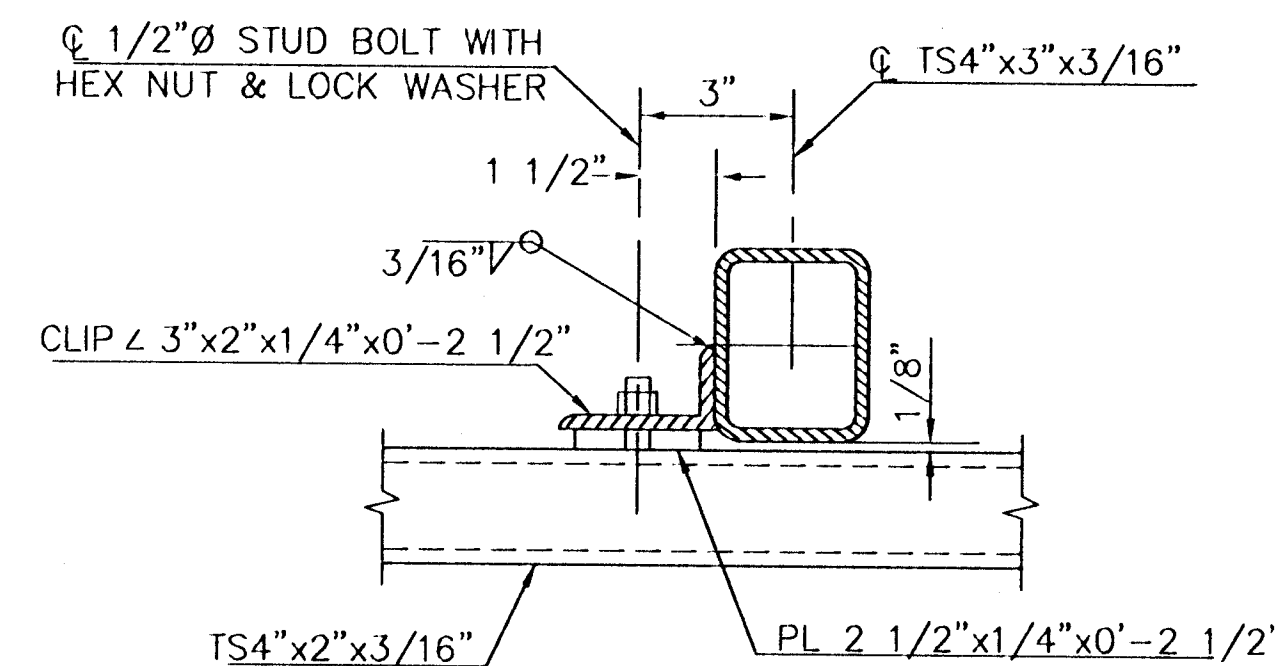


RAIL CONNECTION DETAIL

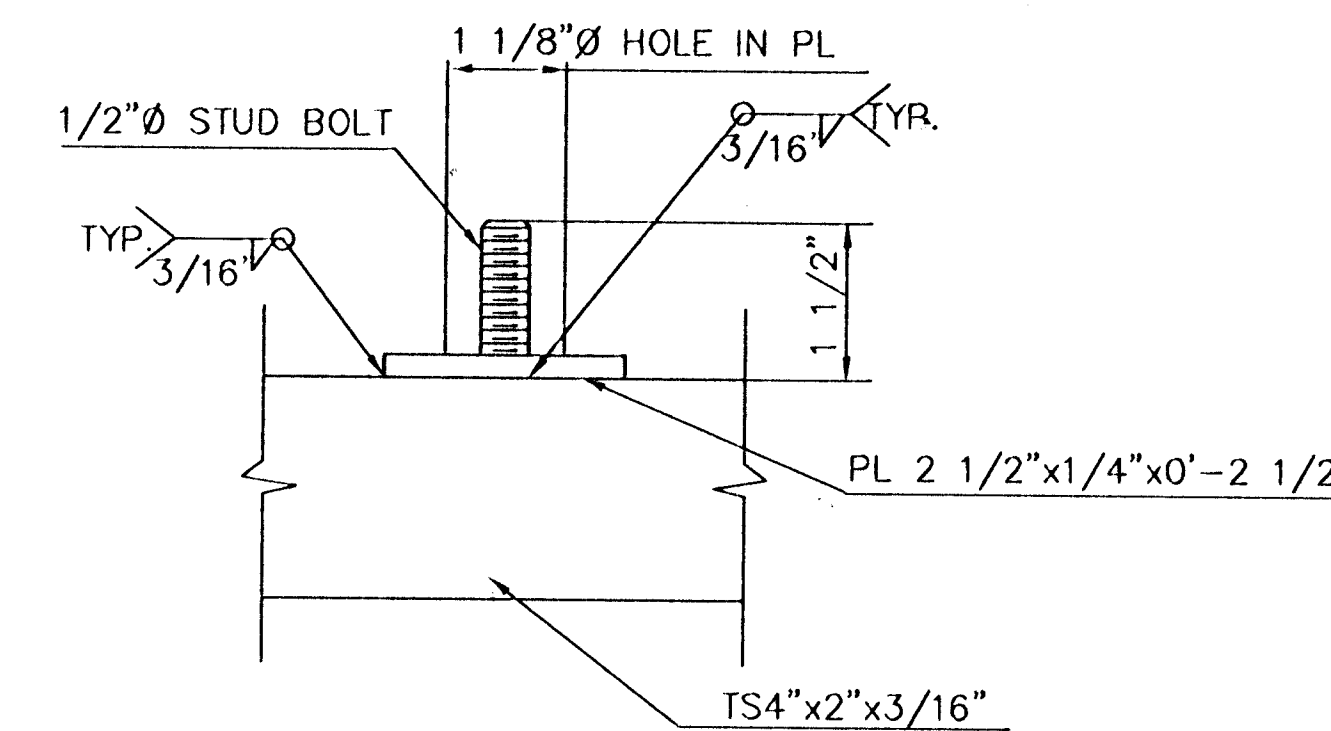


STUD BOLT DETAIL

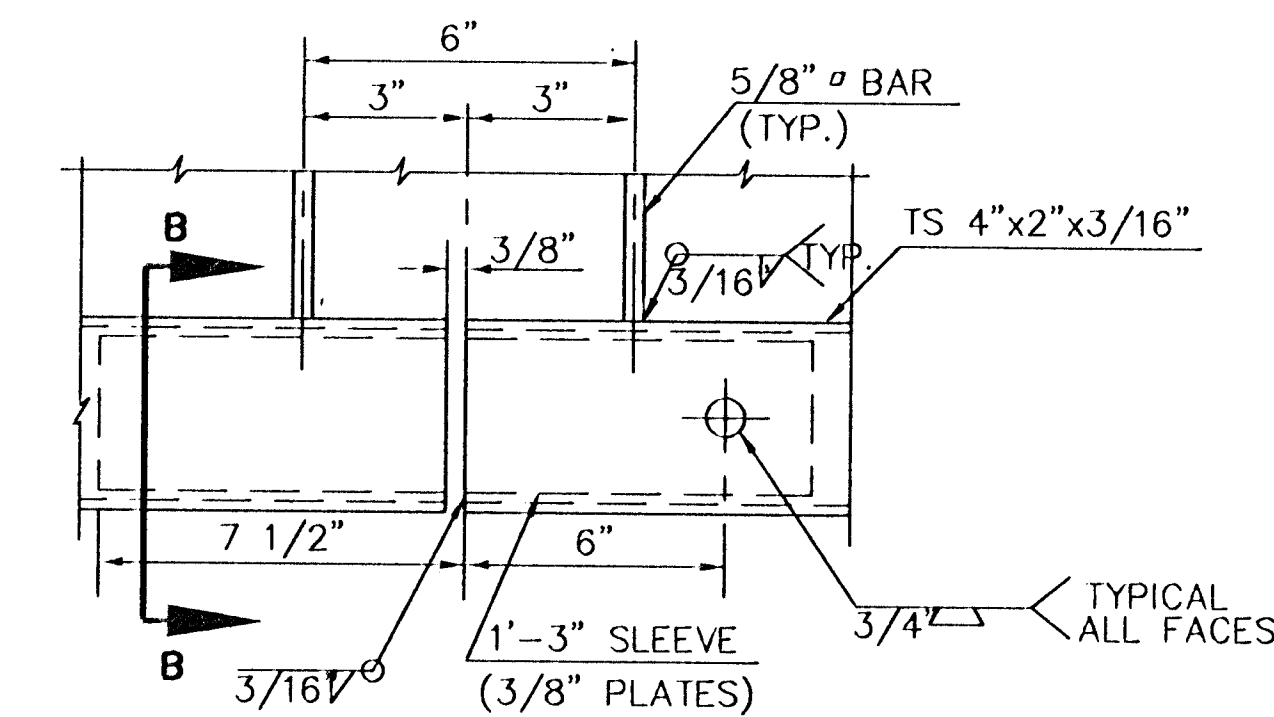


SLEEVE DETAIL

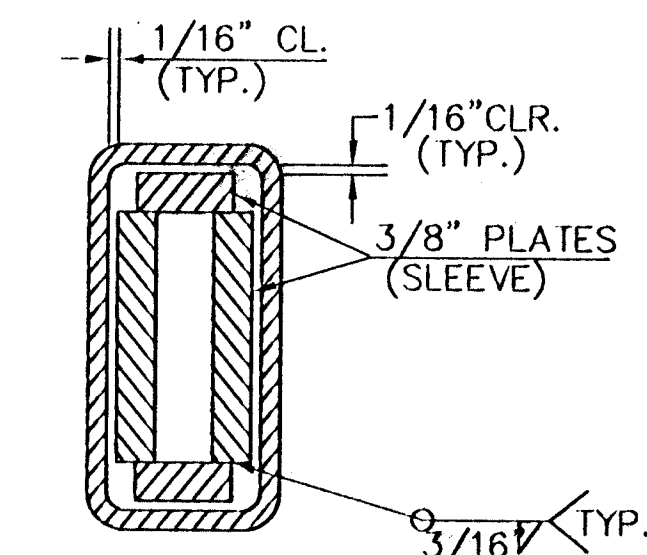


SECTION B-B

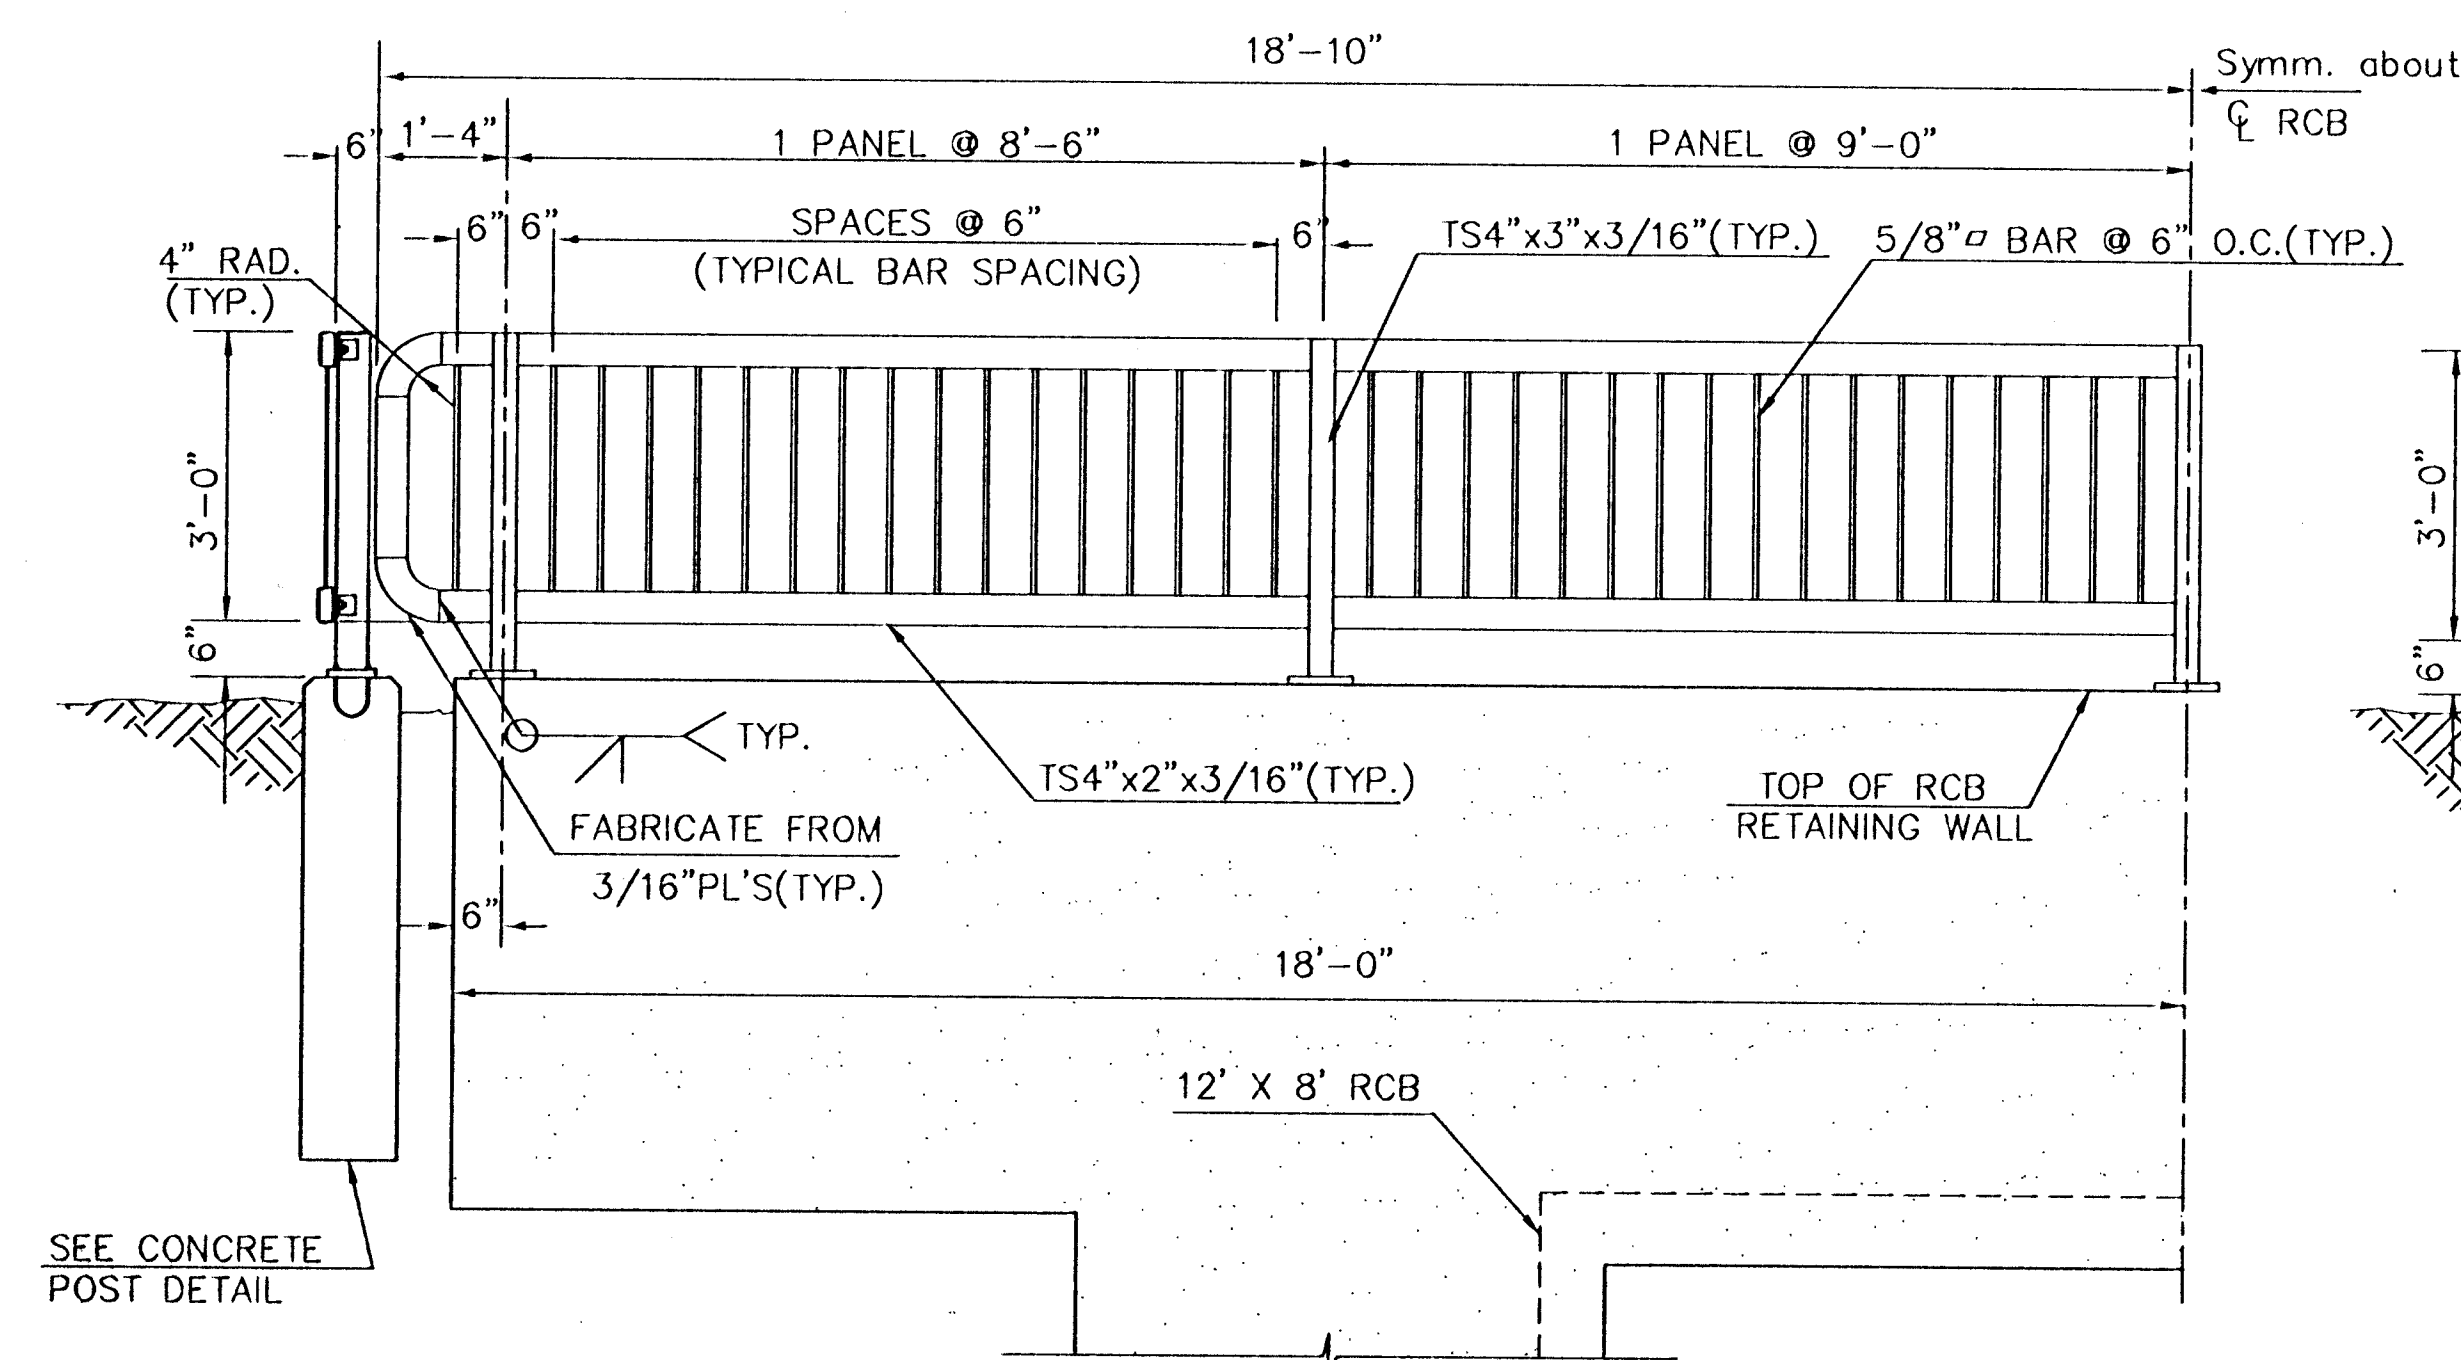


EAST-WEST HANDRAIL ELEVATION

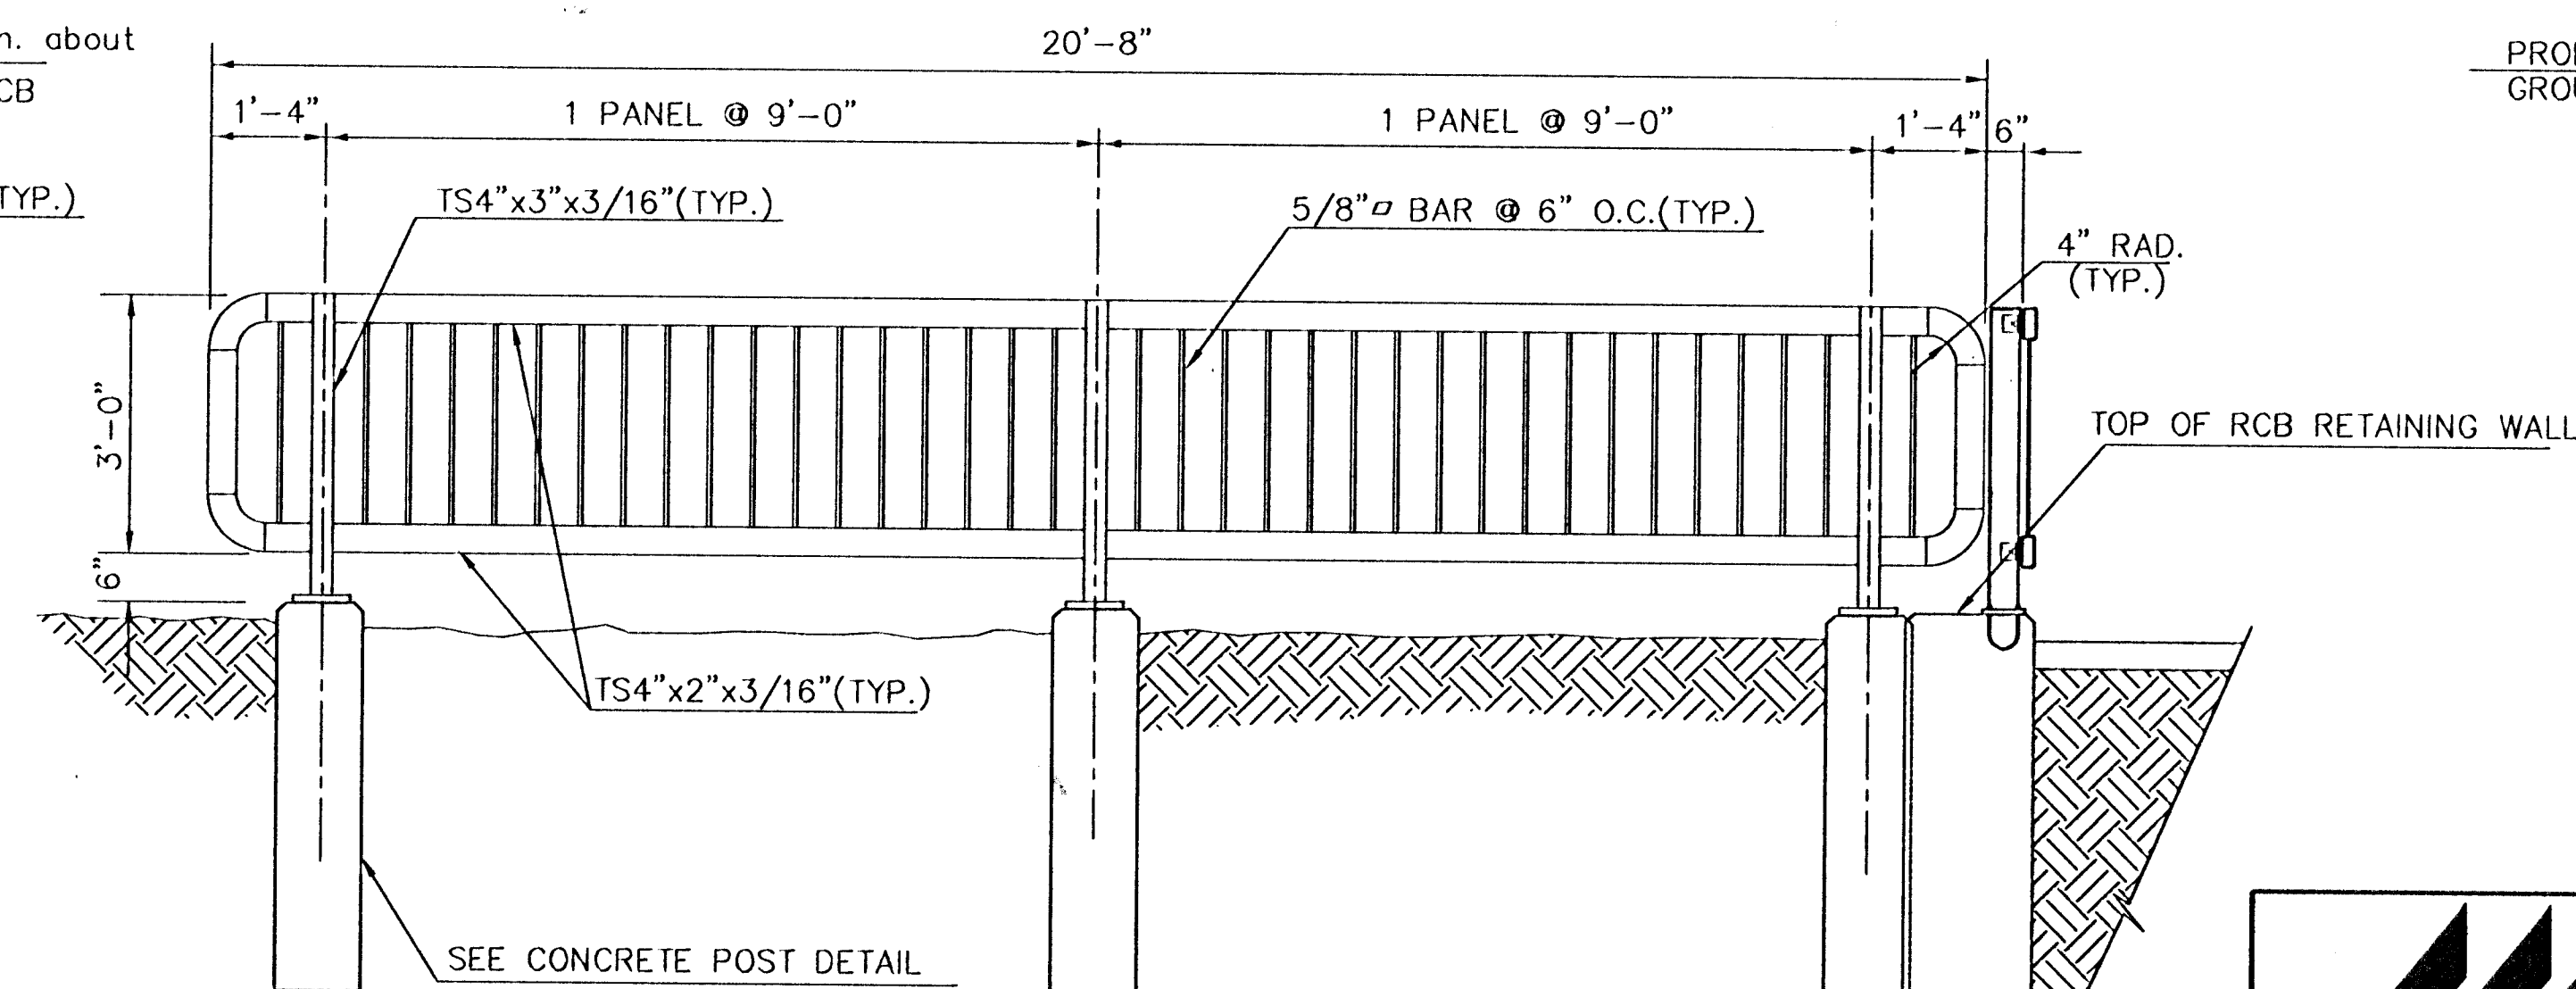

NORTH-SOUTH HANDRAIL ELEVATION

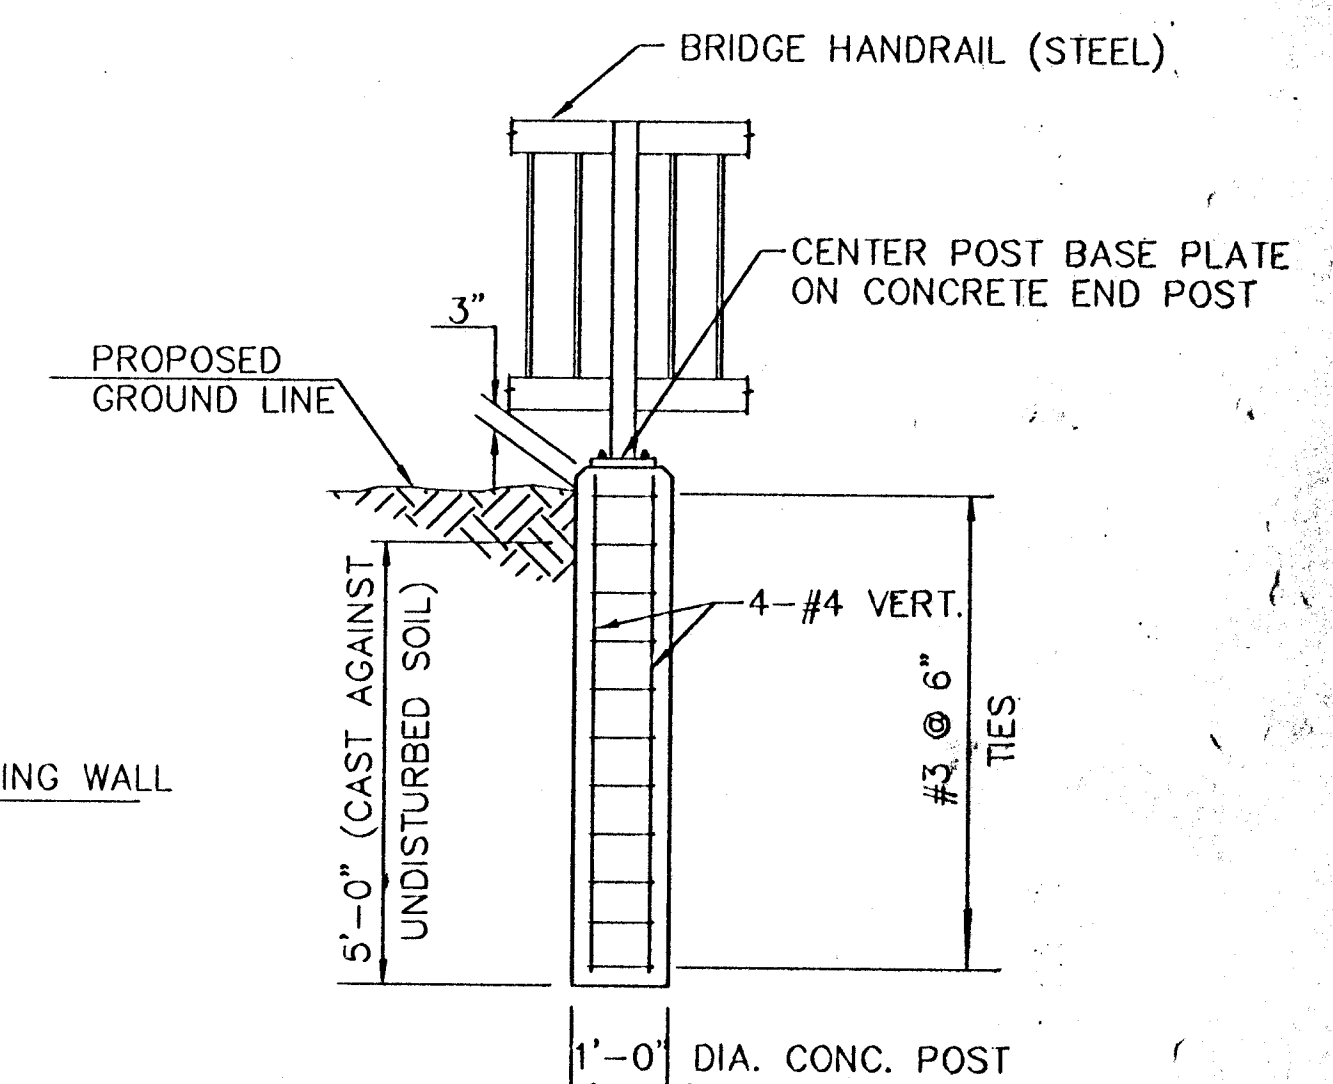

CONCRETE POST DETAIL

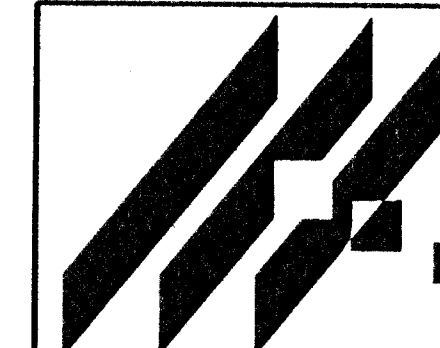

**MID-KANSAS ENGINEERING
CONSULTANTS, INC.
411 N. WEBB ROAD
WICHITA, KS. 67206
316-684-9600**

AREA "K" - 3RD STREET
STORM WATER IMPROVEMENTS
PROJECT NAME

HANDRAIL DETAIL
SHEET TITLE

MJV
DESIGN BY:

DPG
DRAWN BY:

KJS
CHECKED BY:

JUNE 1996

93031RAL

59 / 77