



FHWA REGION NO.	STATE	PROJECT NO.	YEAR	SHEET NO.	TOTAL SHEETS
7	KANSAS		1993	2	35

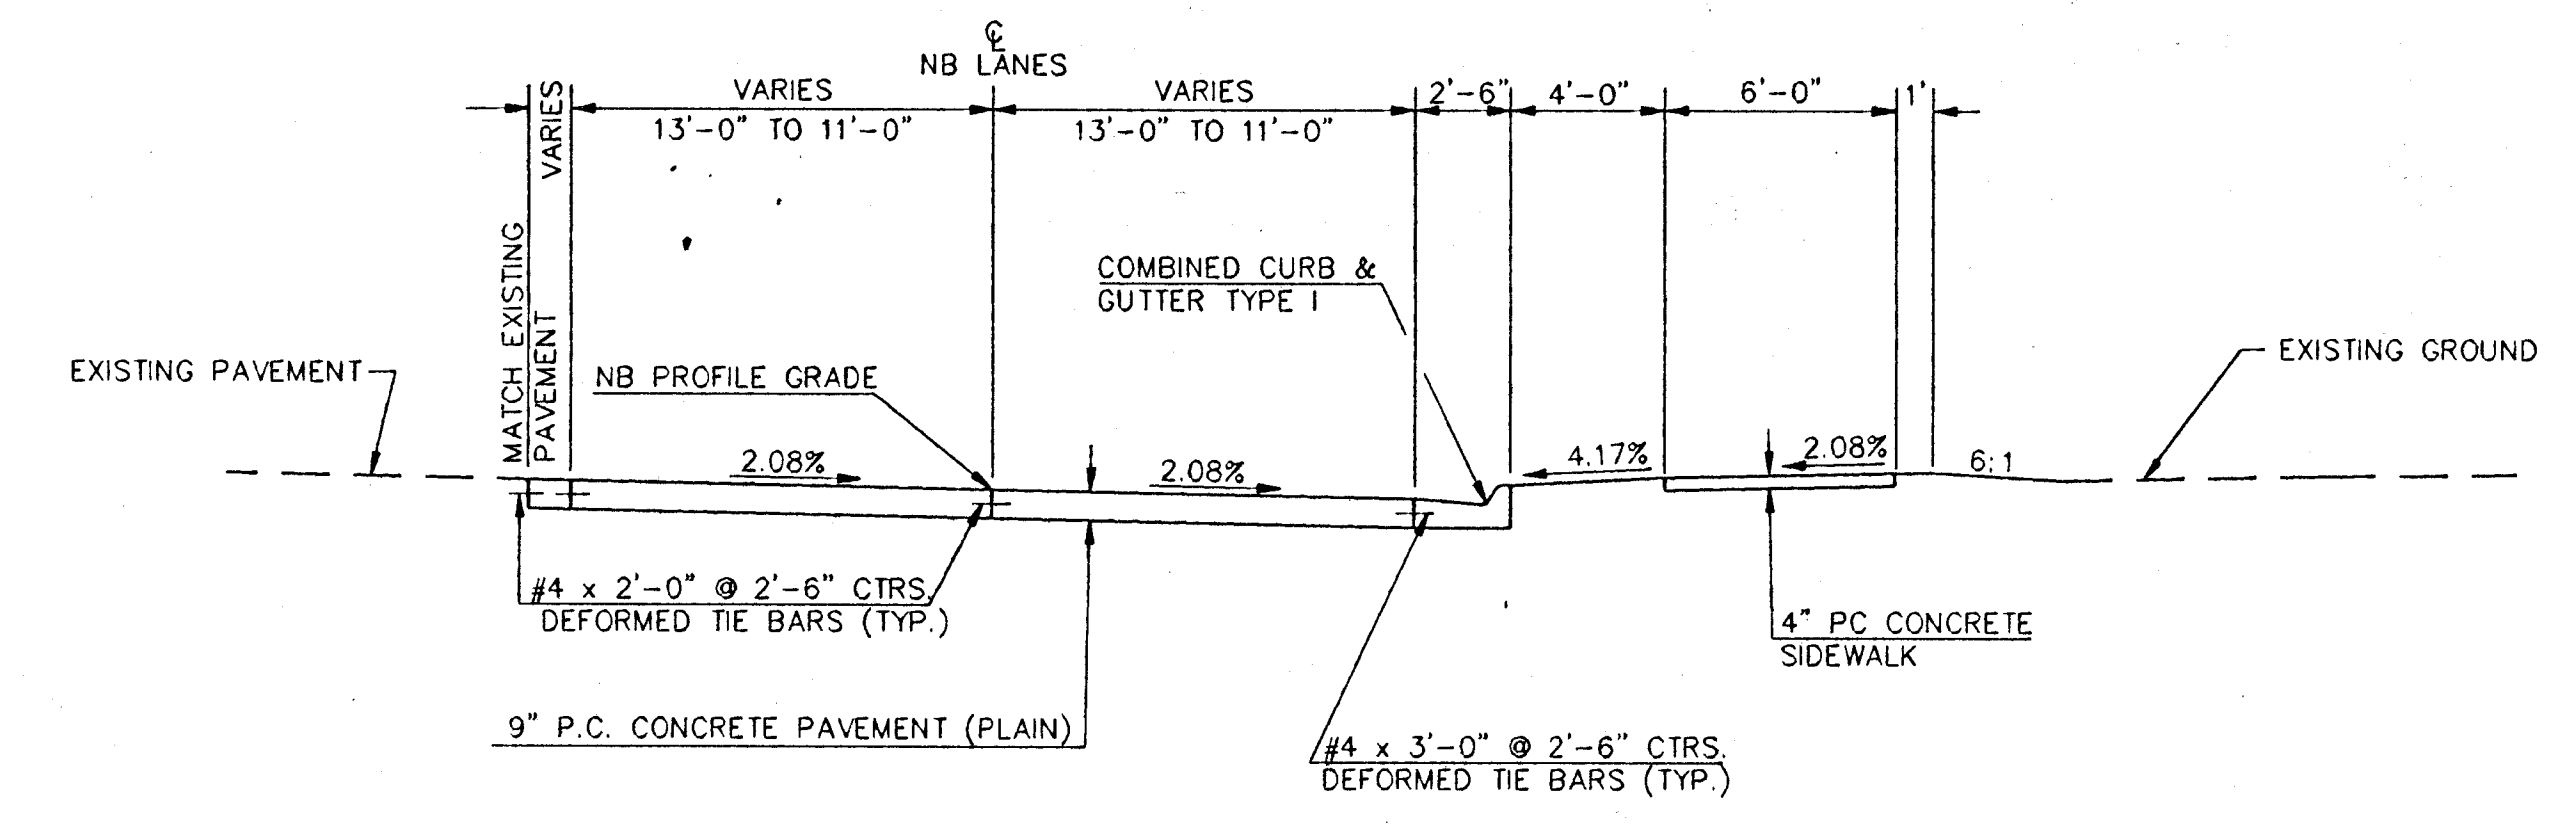

BROADWAY AVE.
STA. 126+11.70 TO 127+50 N.B.

NOTE: Intersection of all slope lines shall be softened and rounded for pleasing appearance.

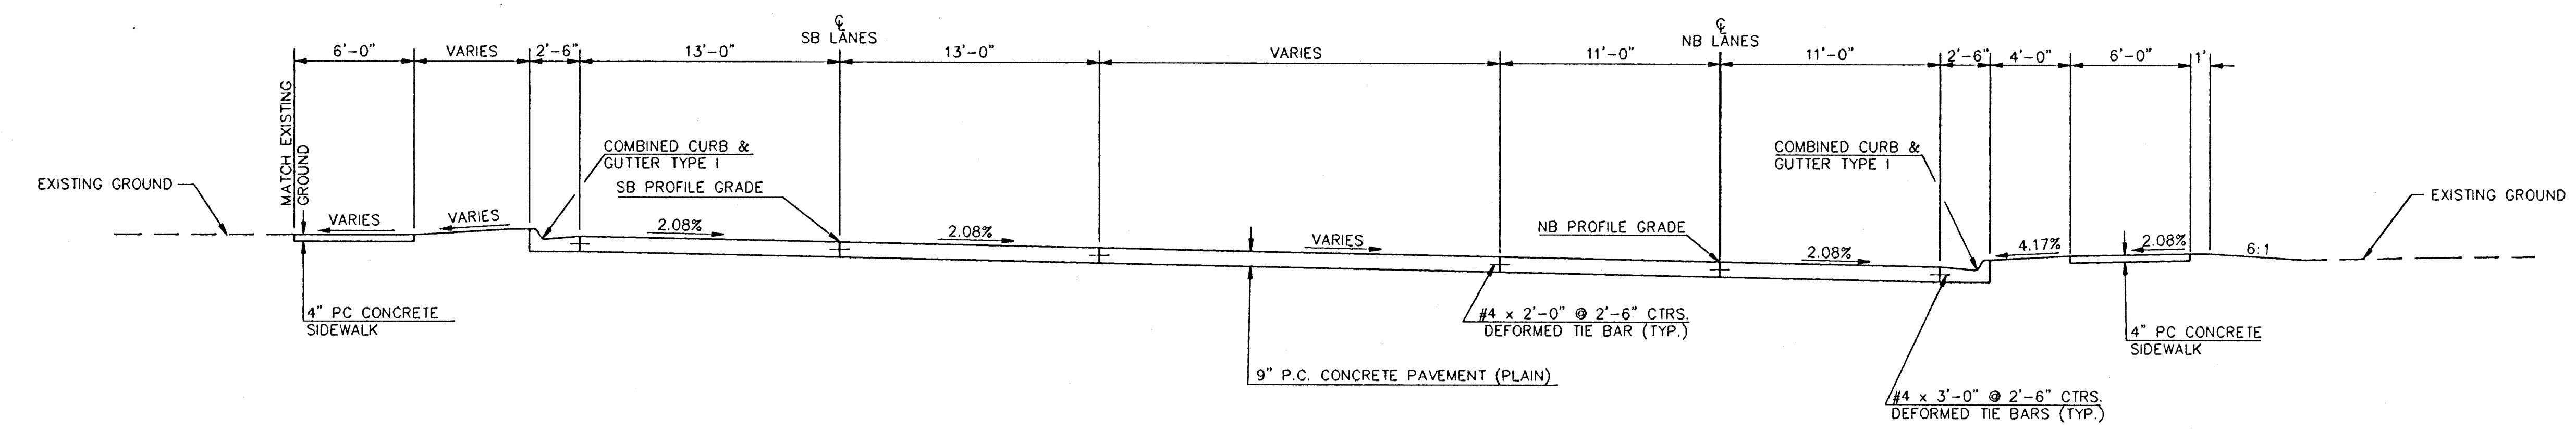

BROADWAY AVE.
STA. 127+50 TO 131+01.50 N.B.

14108 TYPSECT

HNTB
HOWARD NEEDLES TAMMEN & BERGENDOFF
ARCHITECTS ENGINEERS PLANNERS

THESE ARE PRELIMINARY PLANS
Subject to modification resulting from
subsequent review and final design.

3					
2					
1					
NO.	DATE	REVISIONS	BY	APP'D	
CITY OF WICHITA					
TYPICAL SECTION BROADWAY					
SHEET NO.	SCALE	1"=20'	APP'D.		
DESIGNED	SAMW	DETAILED	MDP	QUANTITIES	TRACED
DESIGN CK.	MLM	DETAIL CK.		QUAN. CK.	TRACE CK.