


FWA REGION NO.	STATE	PROJECT NO.	YEAR	SHEET NO.	TOTAL SHEETS
7	KANSAS		1993	5	35

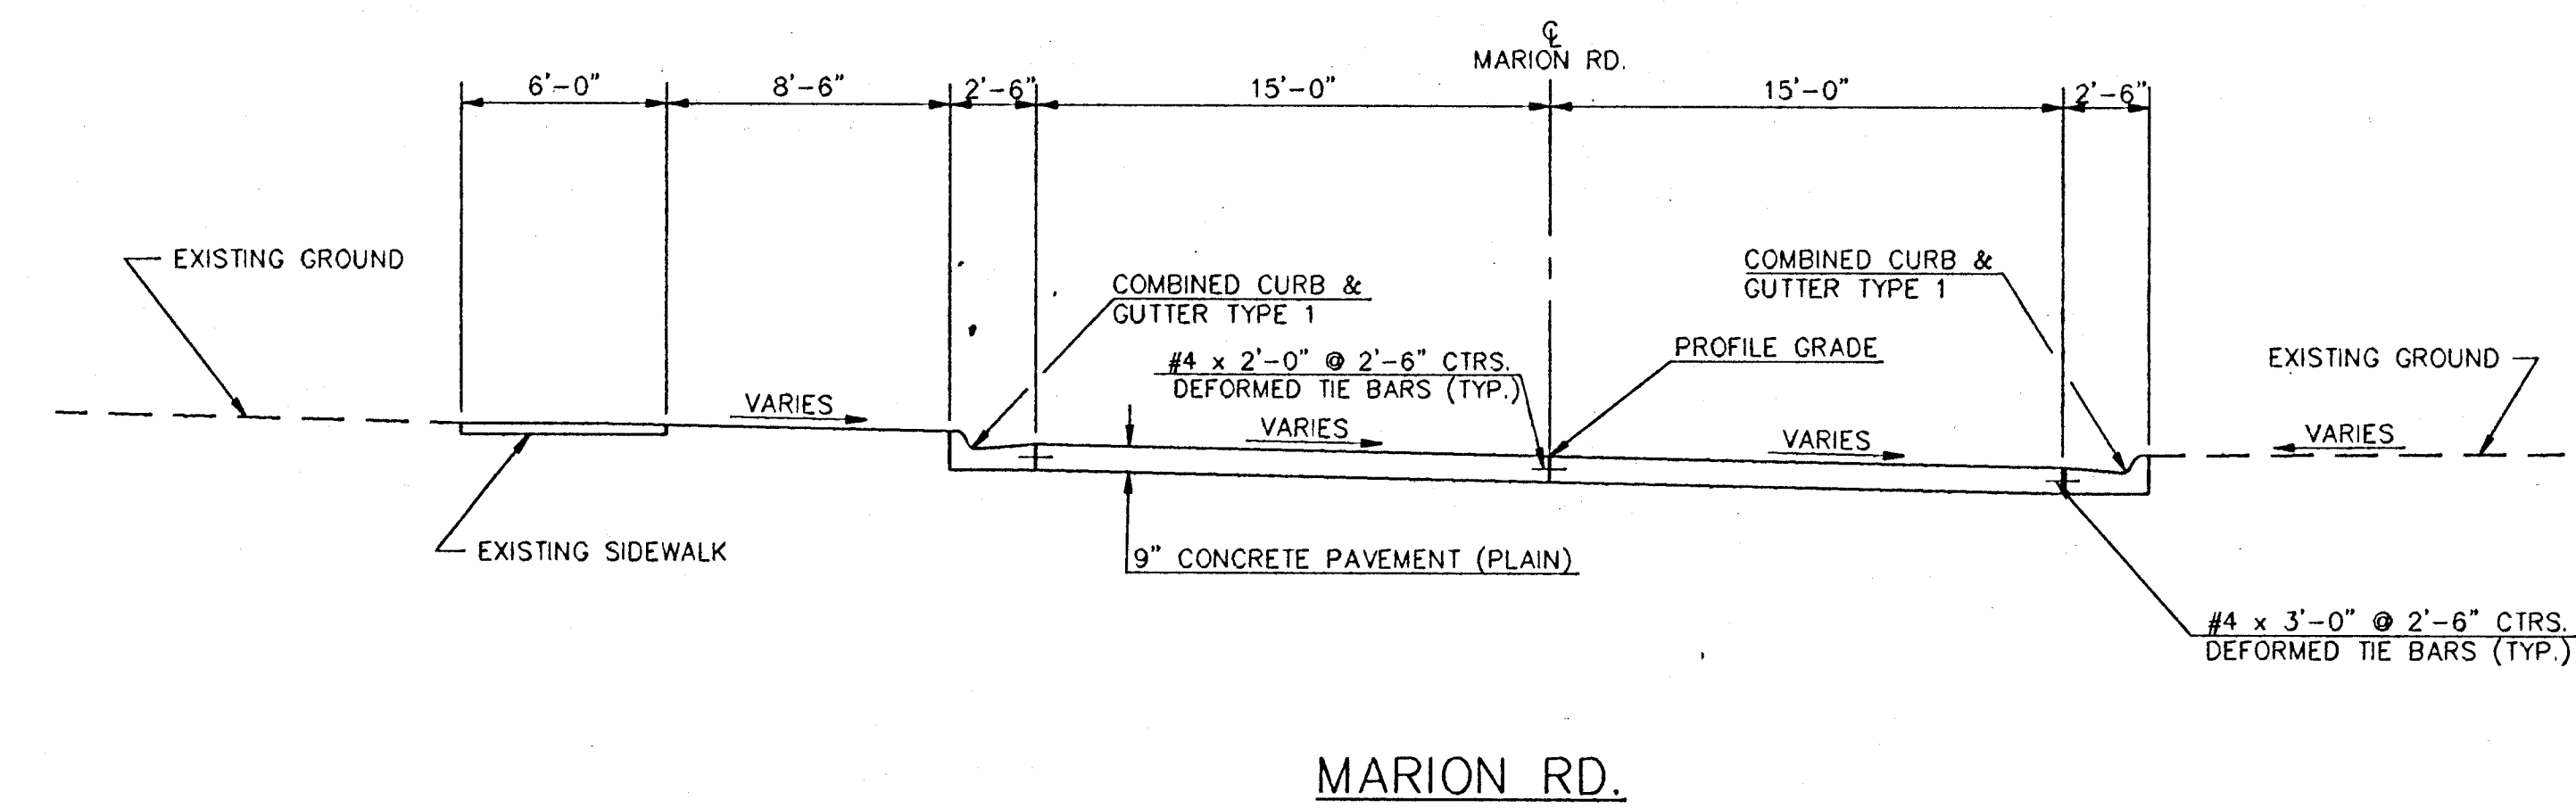

3					
2					
1					
NO.	DATE	REVISIONS	BY	APP'D.	
CITY OF WICHITA					
TYPICAL SECTION BROADWAY					
SHEET NO.	SCALE	1"=20'	APP'D.		
DESIGNED	SAMW	DETAILED	MDP	QUANTITIES	TRACED
DESIGN CK.	MLM	DETAIL CK.		QUAN CK.	TRACE CK.

THESE ARE PRELIMINARY PLANS
Subject to modification resulting from
subsequent review and final design.

HNTB

HOWARD NEEDLES TAMMEN & BERGENDOFF
ARCHITECTS ENGINEERS PLANNERS

141061 TYPSECT