
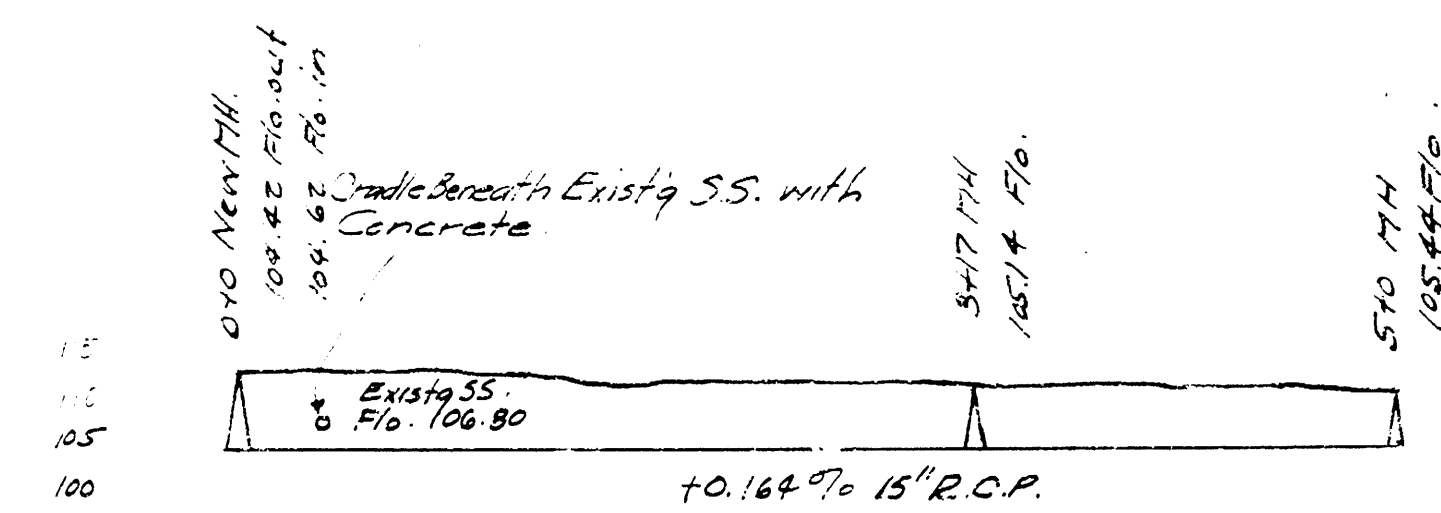


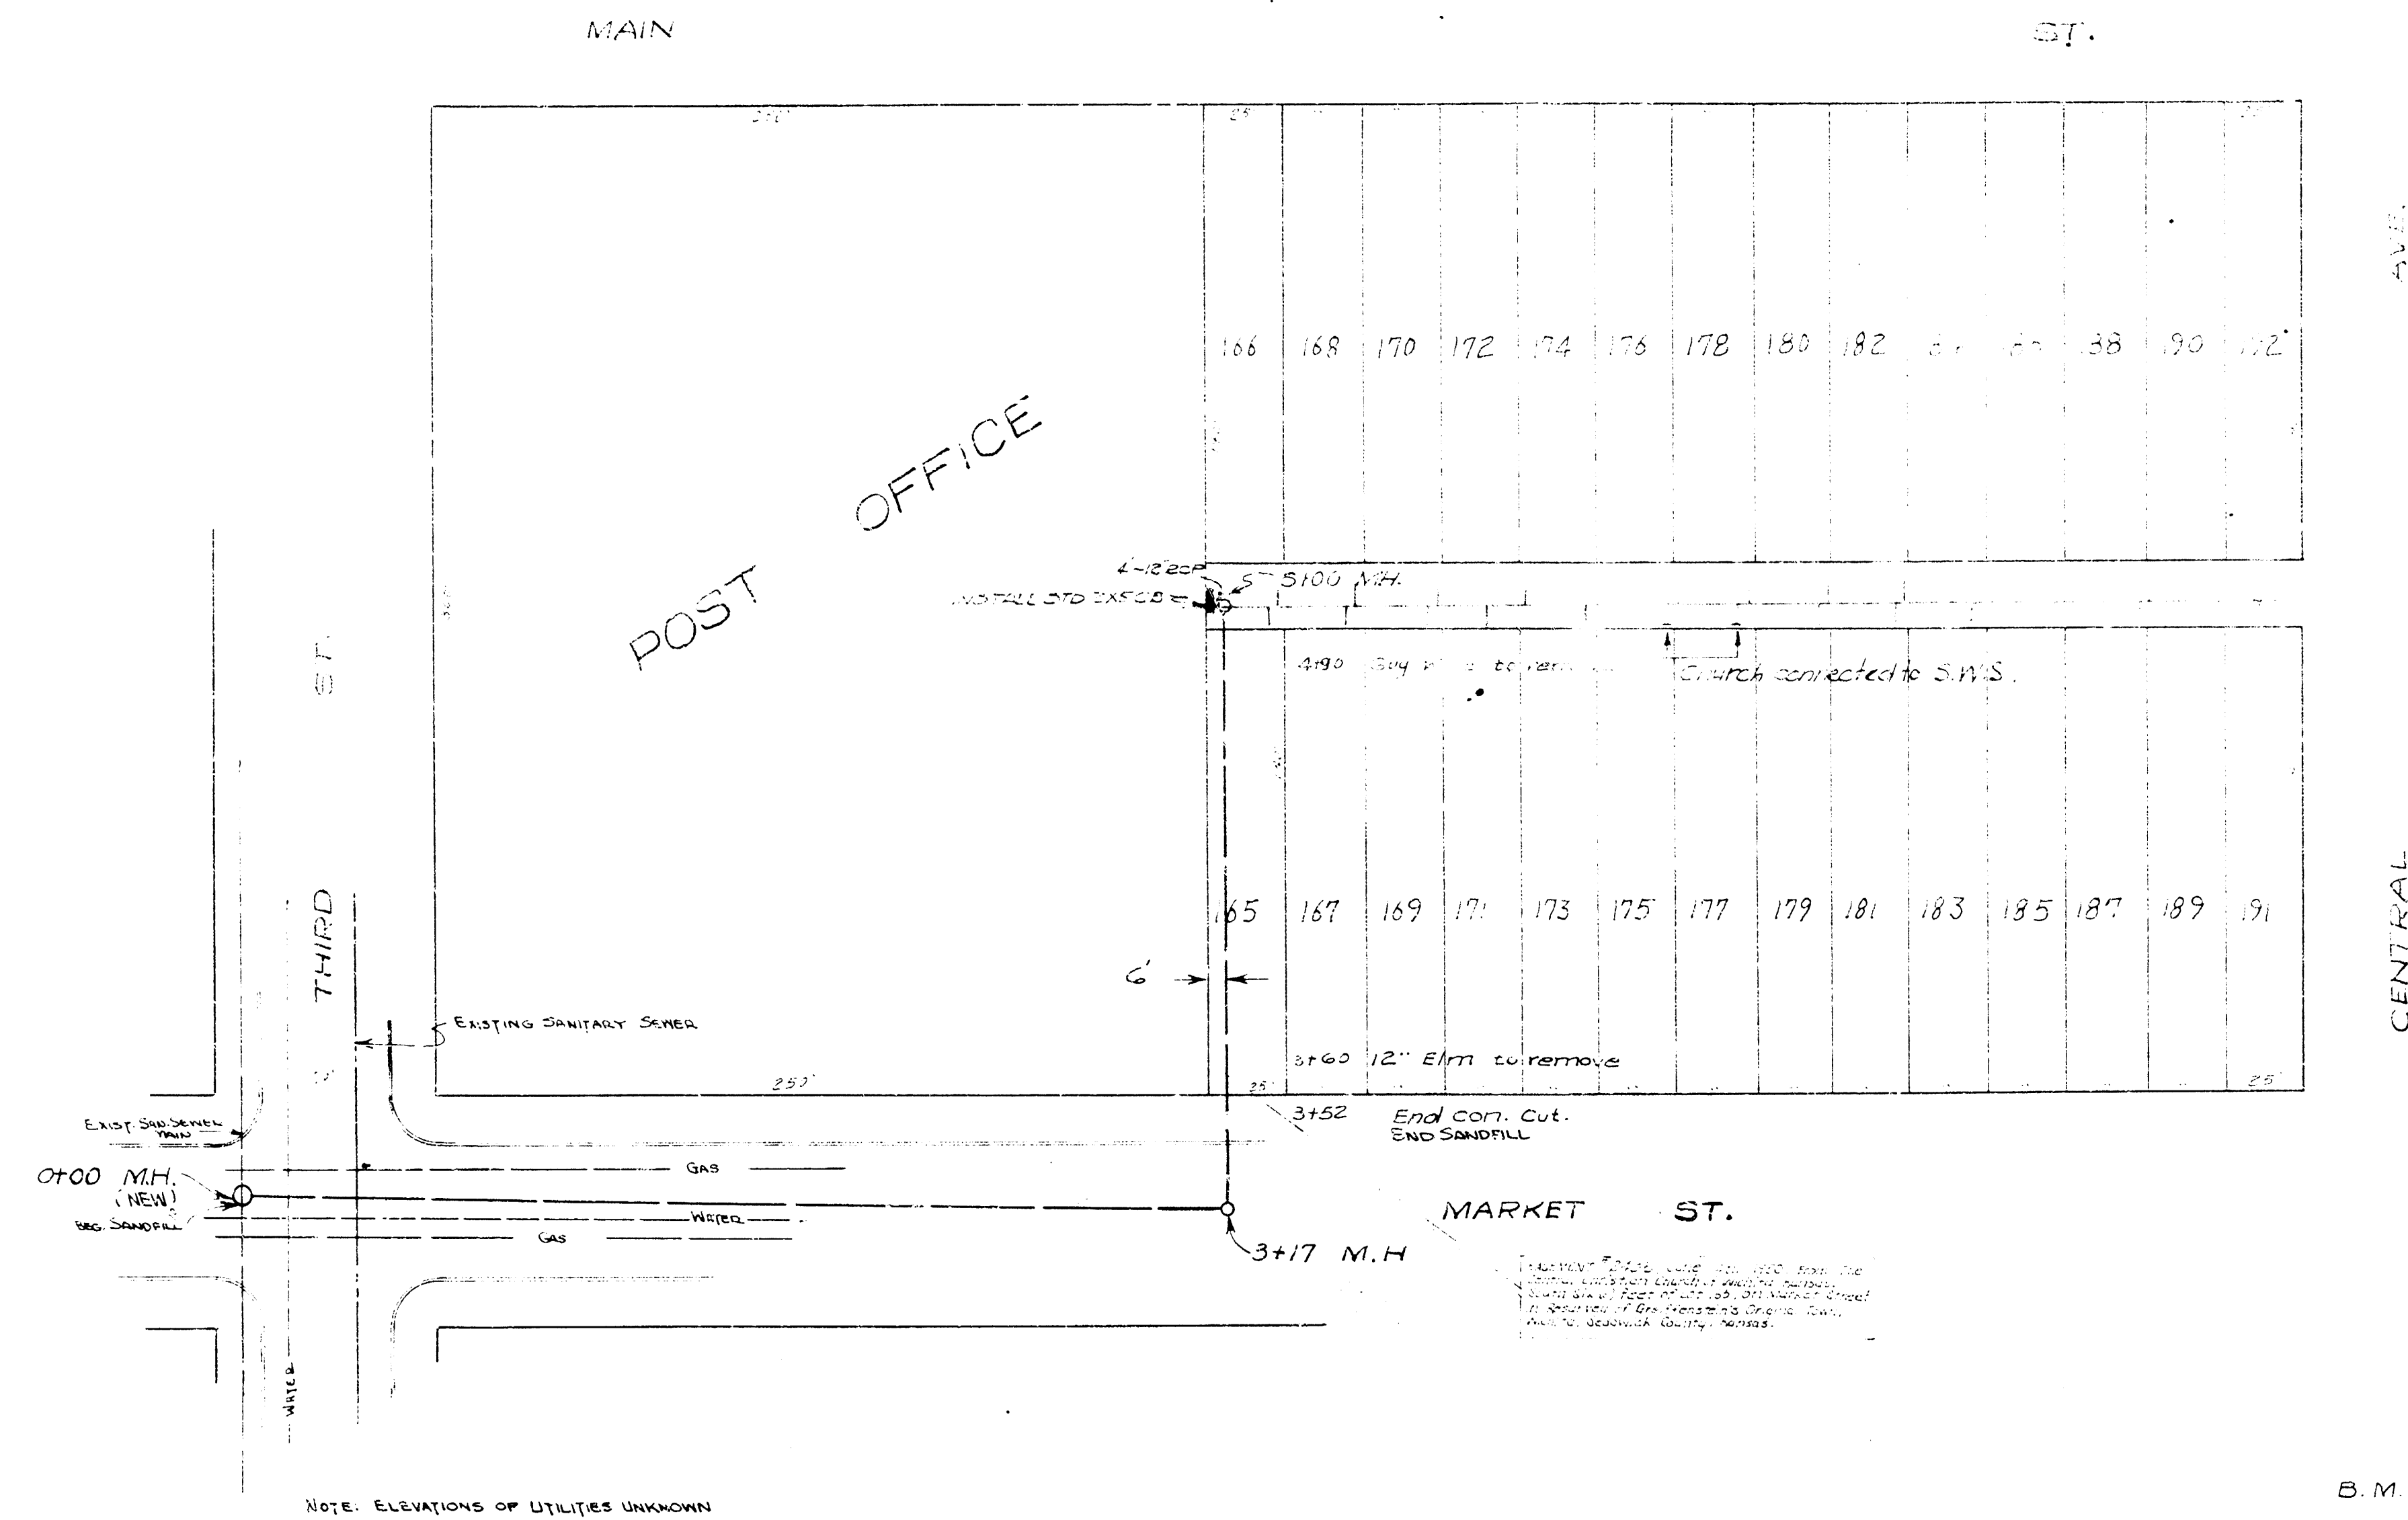

RECONSTRUCTION OF STORM WATER SEWER #24

CITY OF WICHITA, KANSAS

L.K. WHITE CITY ENGINEER

DATE: 12-15-49 PROJ. NO.

