
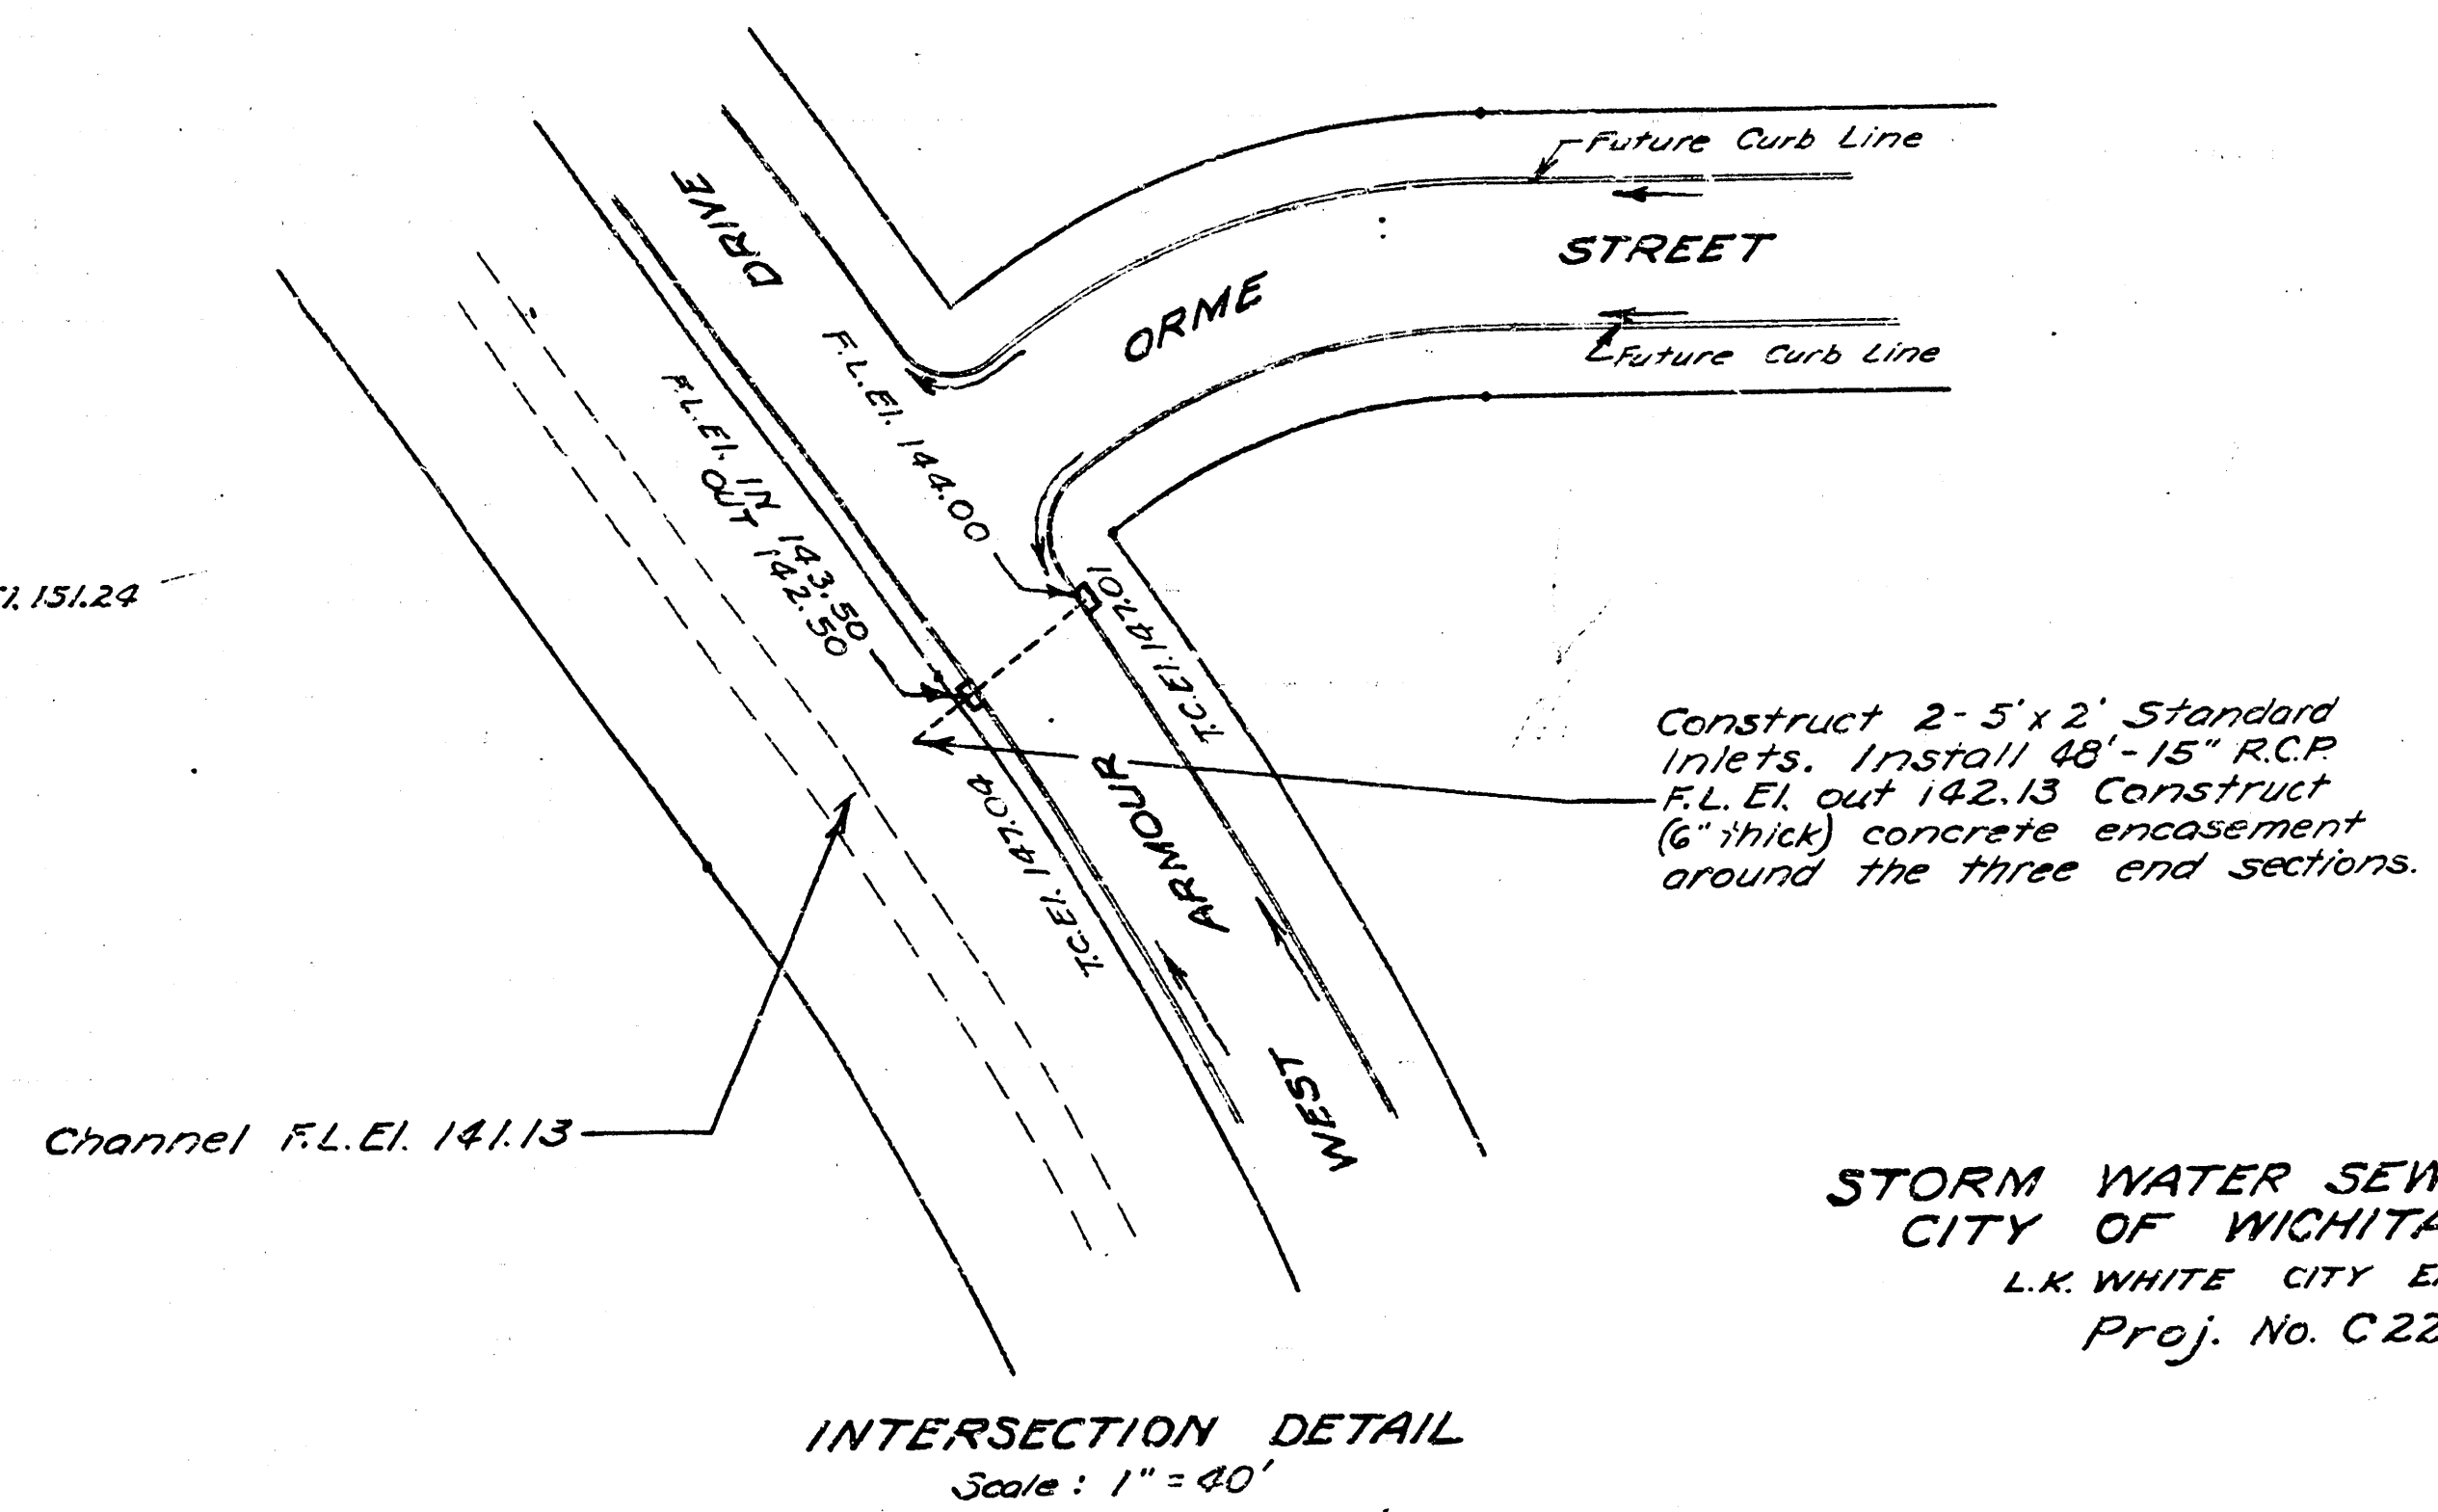
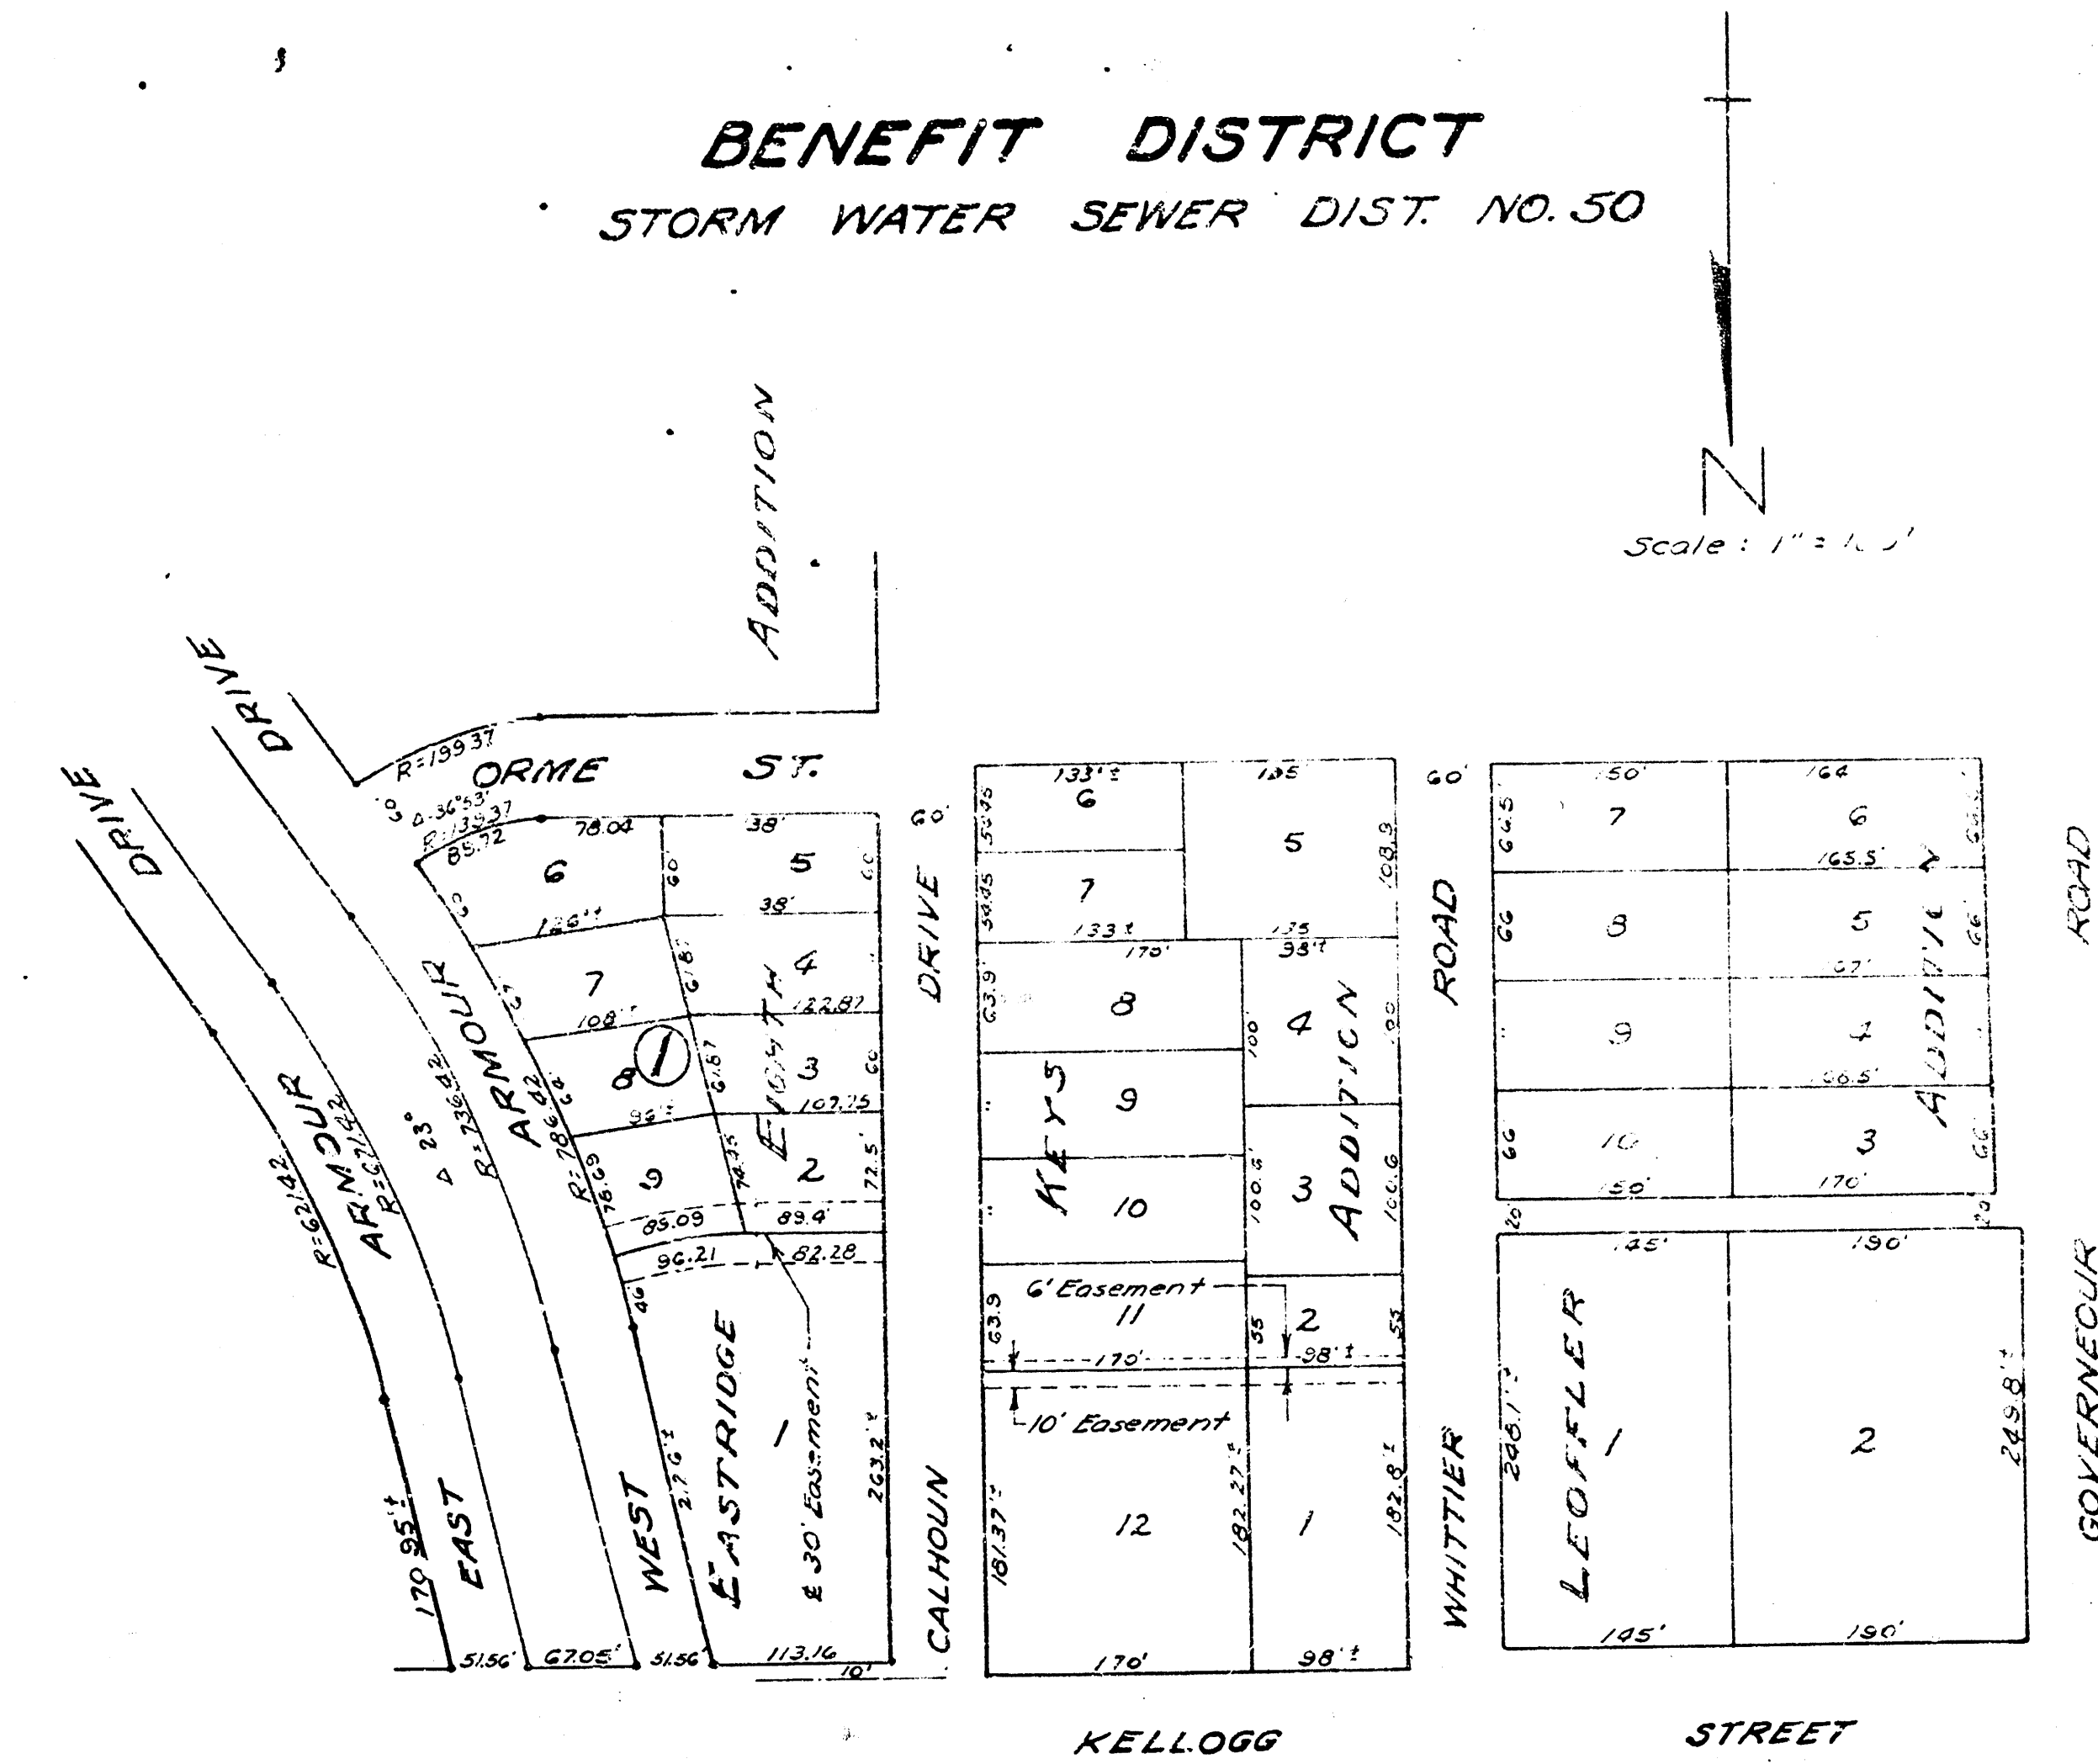
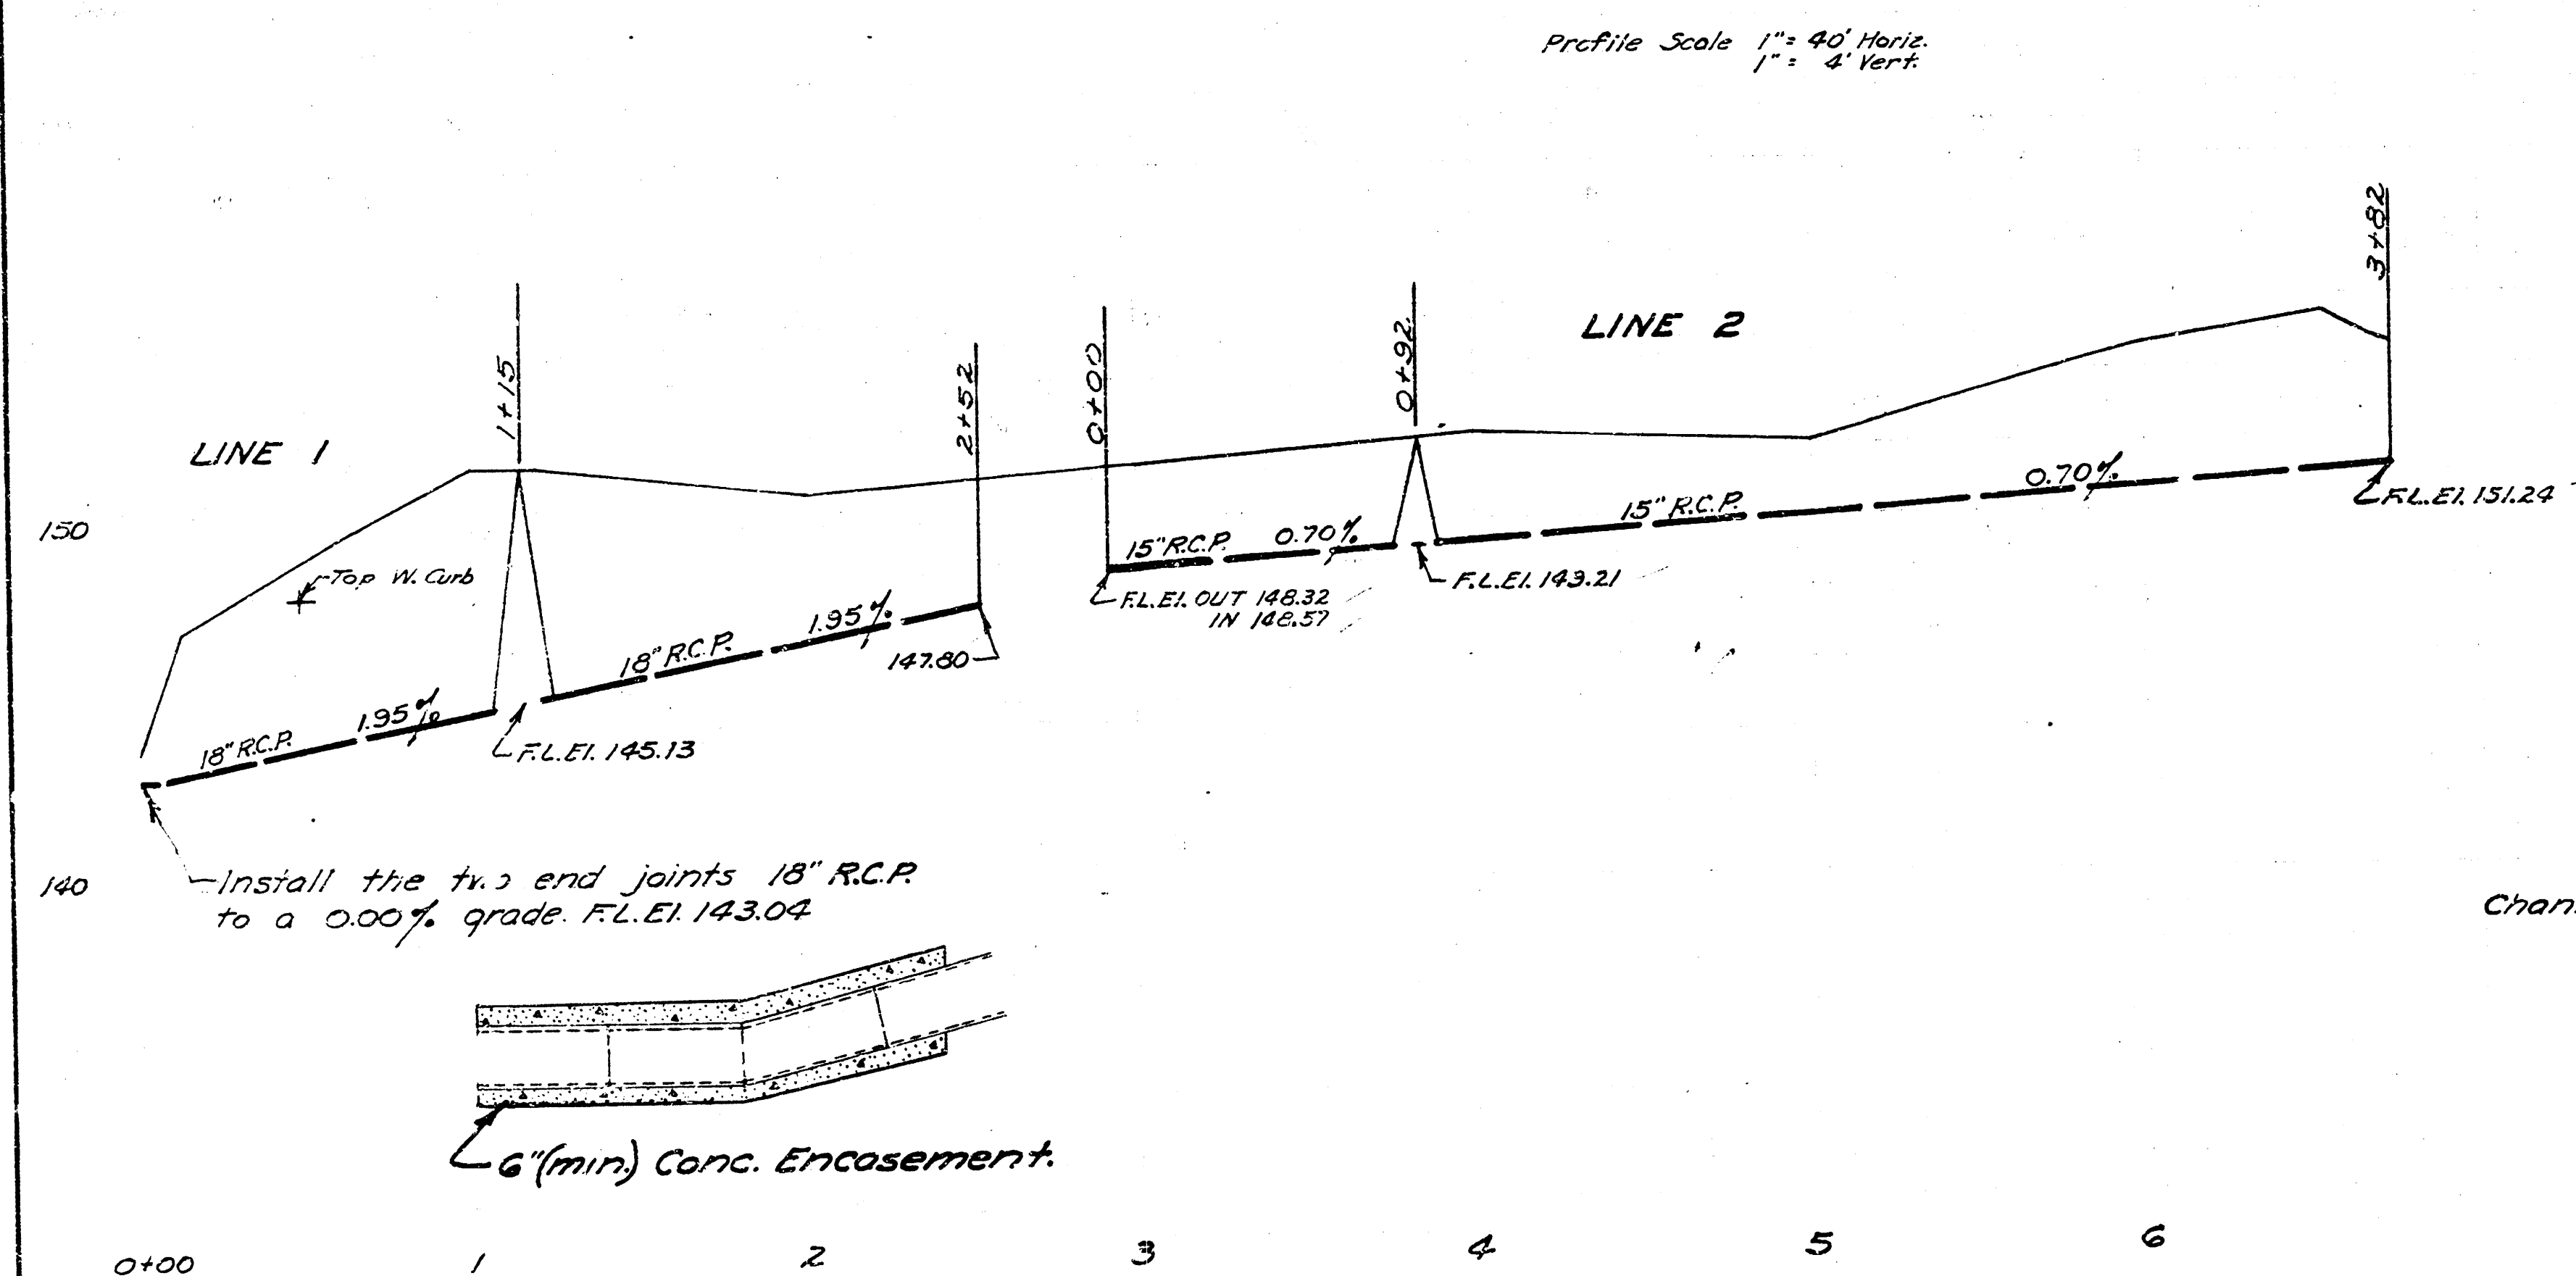


Drawn by _____
 Checked by _____
 Note Book No. _____

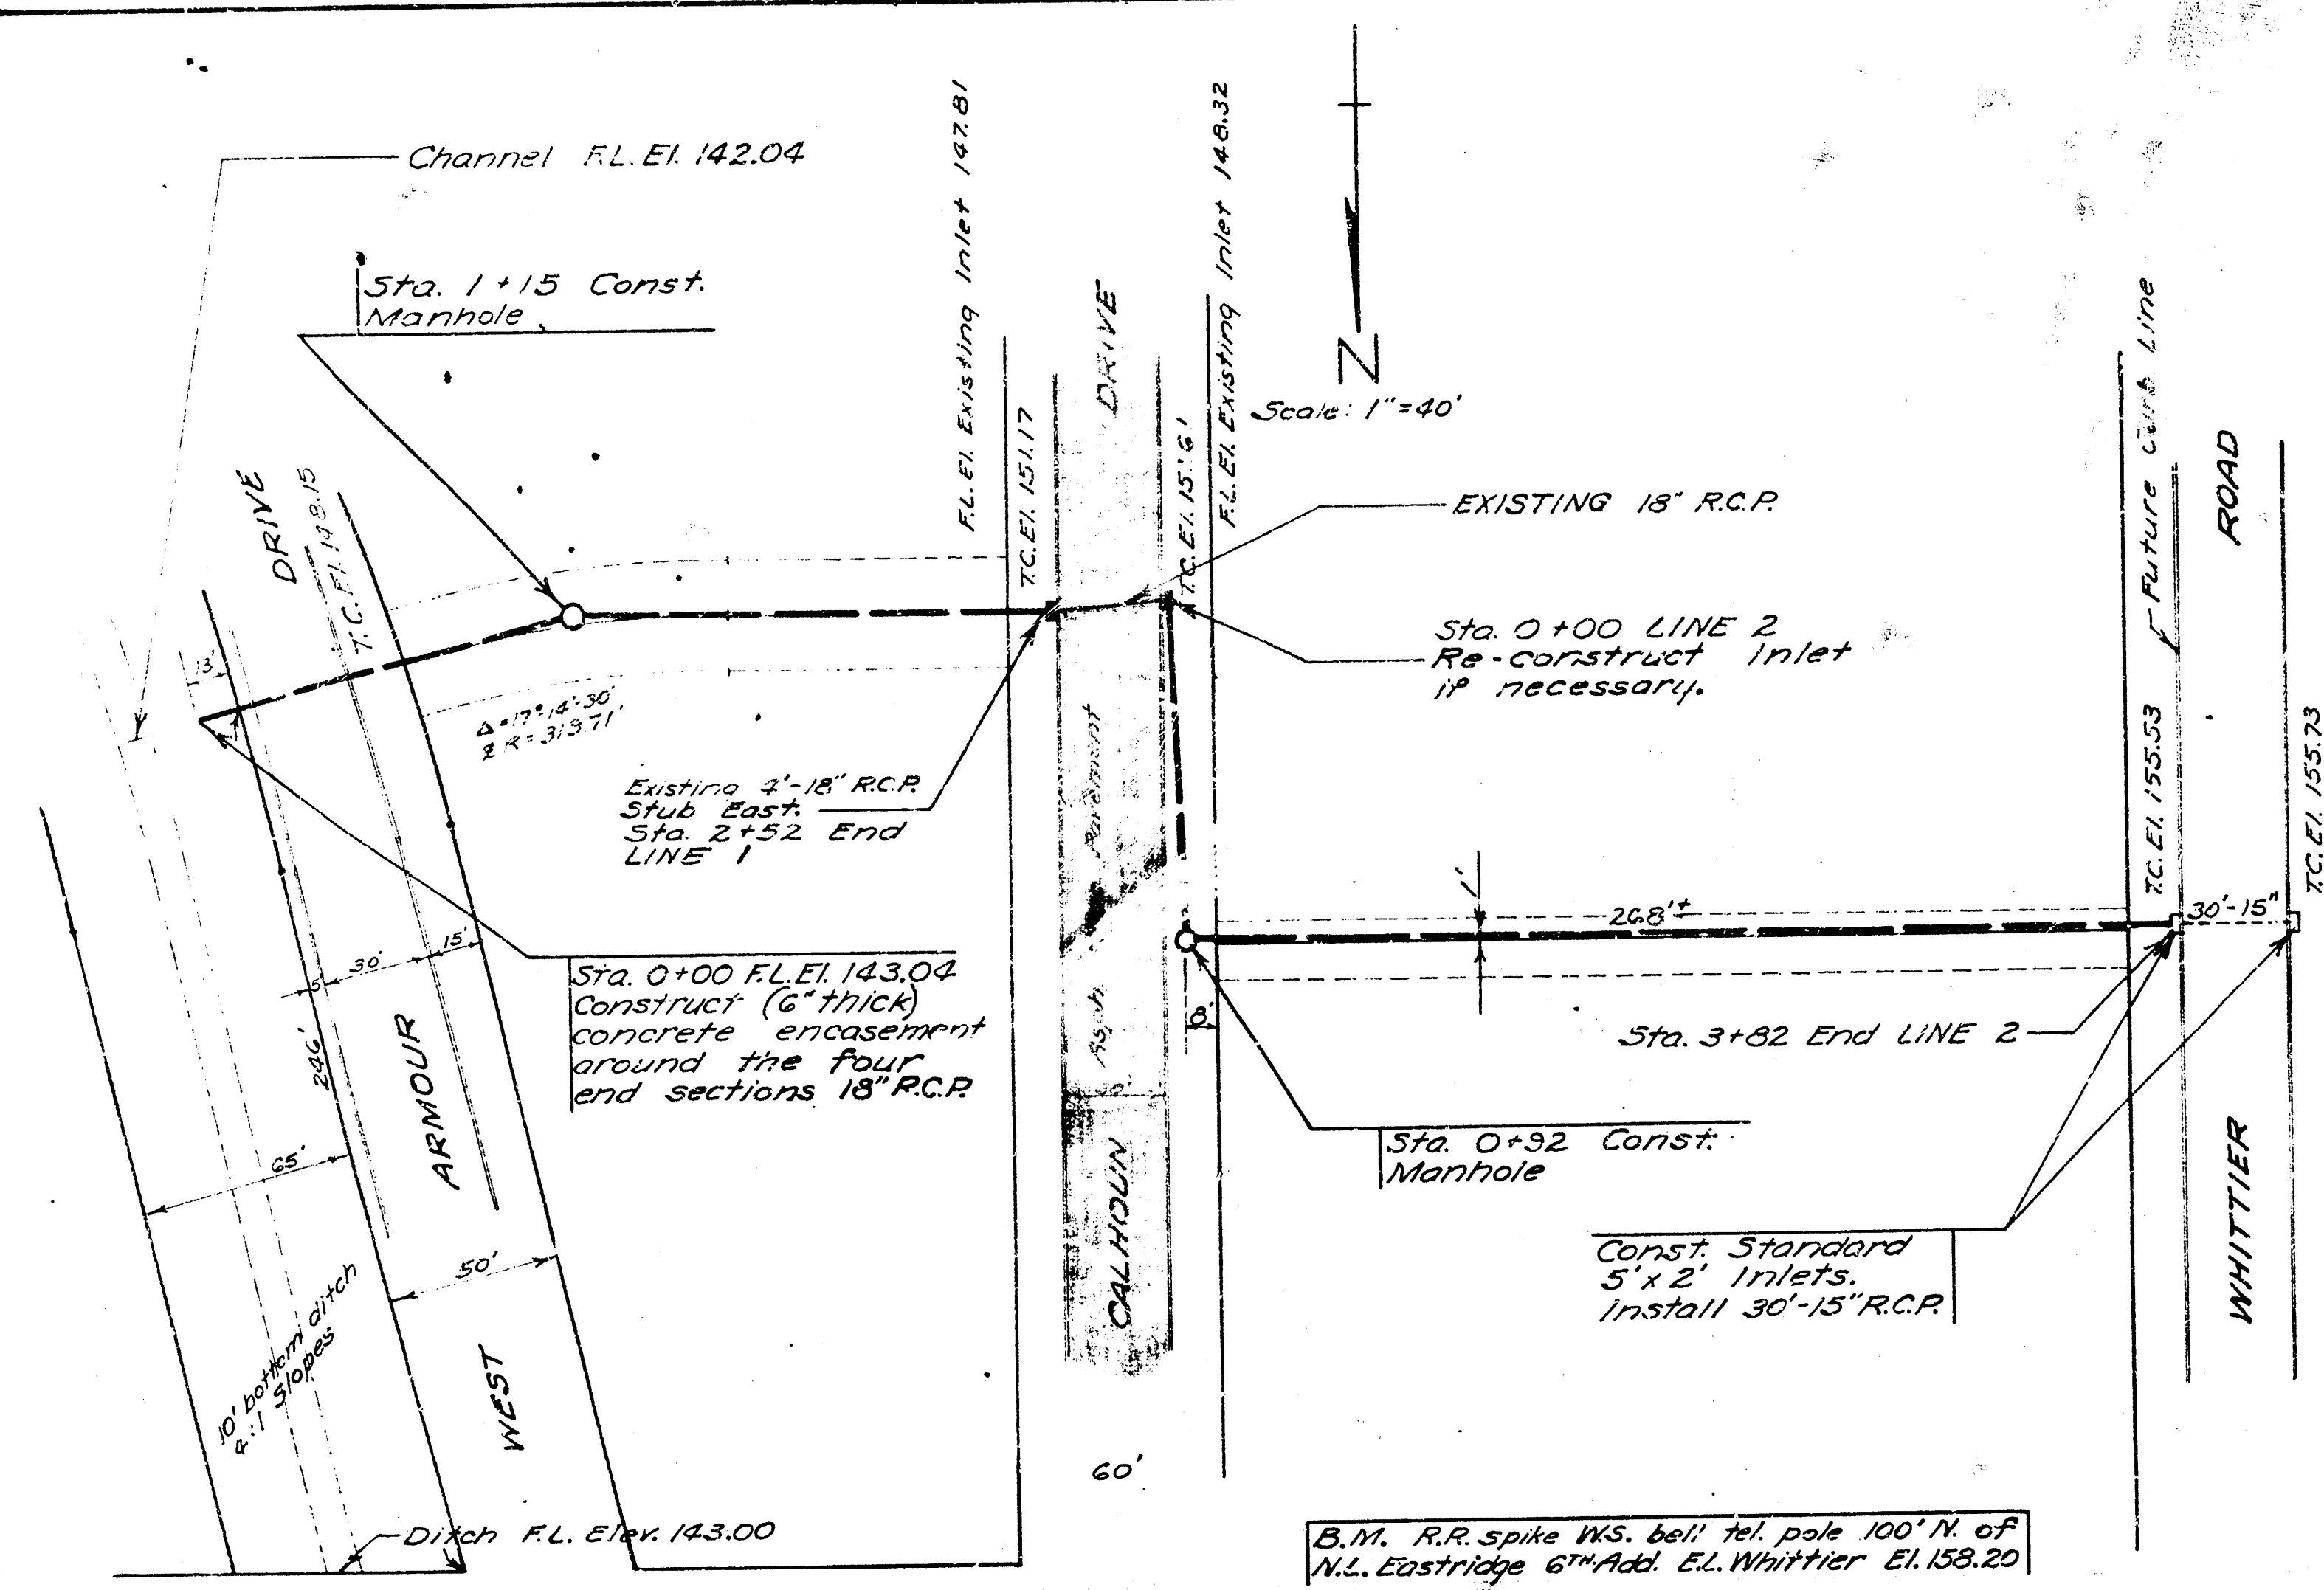

STORM WATER SEWER DIST. NO. 50
CITY OF WICHITA KANSAS
L.K. WHITE CITY ENGINEER
Proj. No. C22-82

SHEET NO. 1 of 1