


BM 122.92 60# Nail W-face HLP-being west HLP
of 3-East of Winteret Lane & Wayside

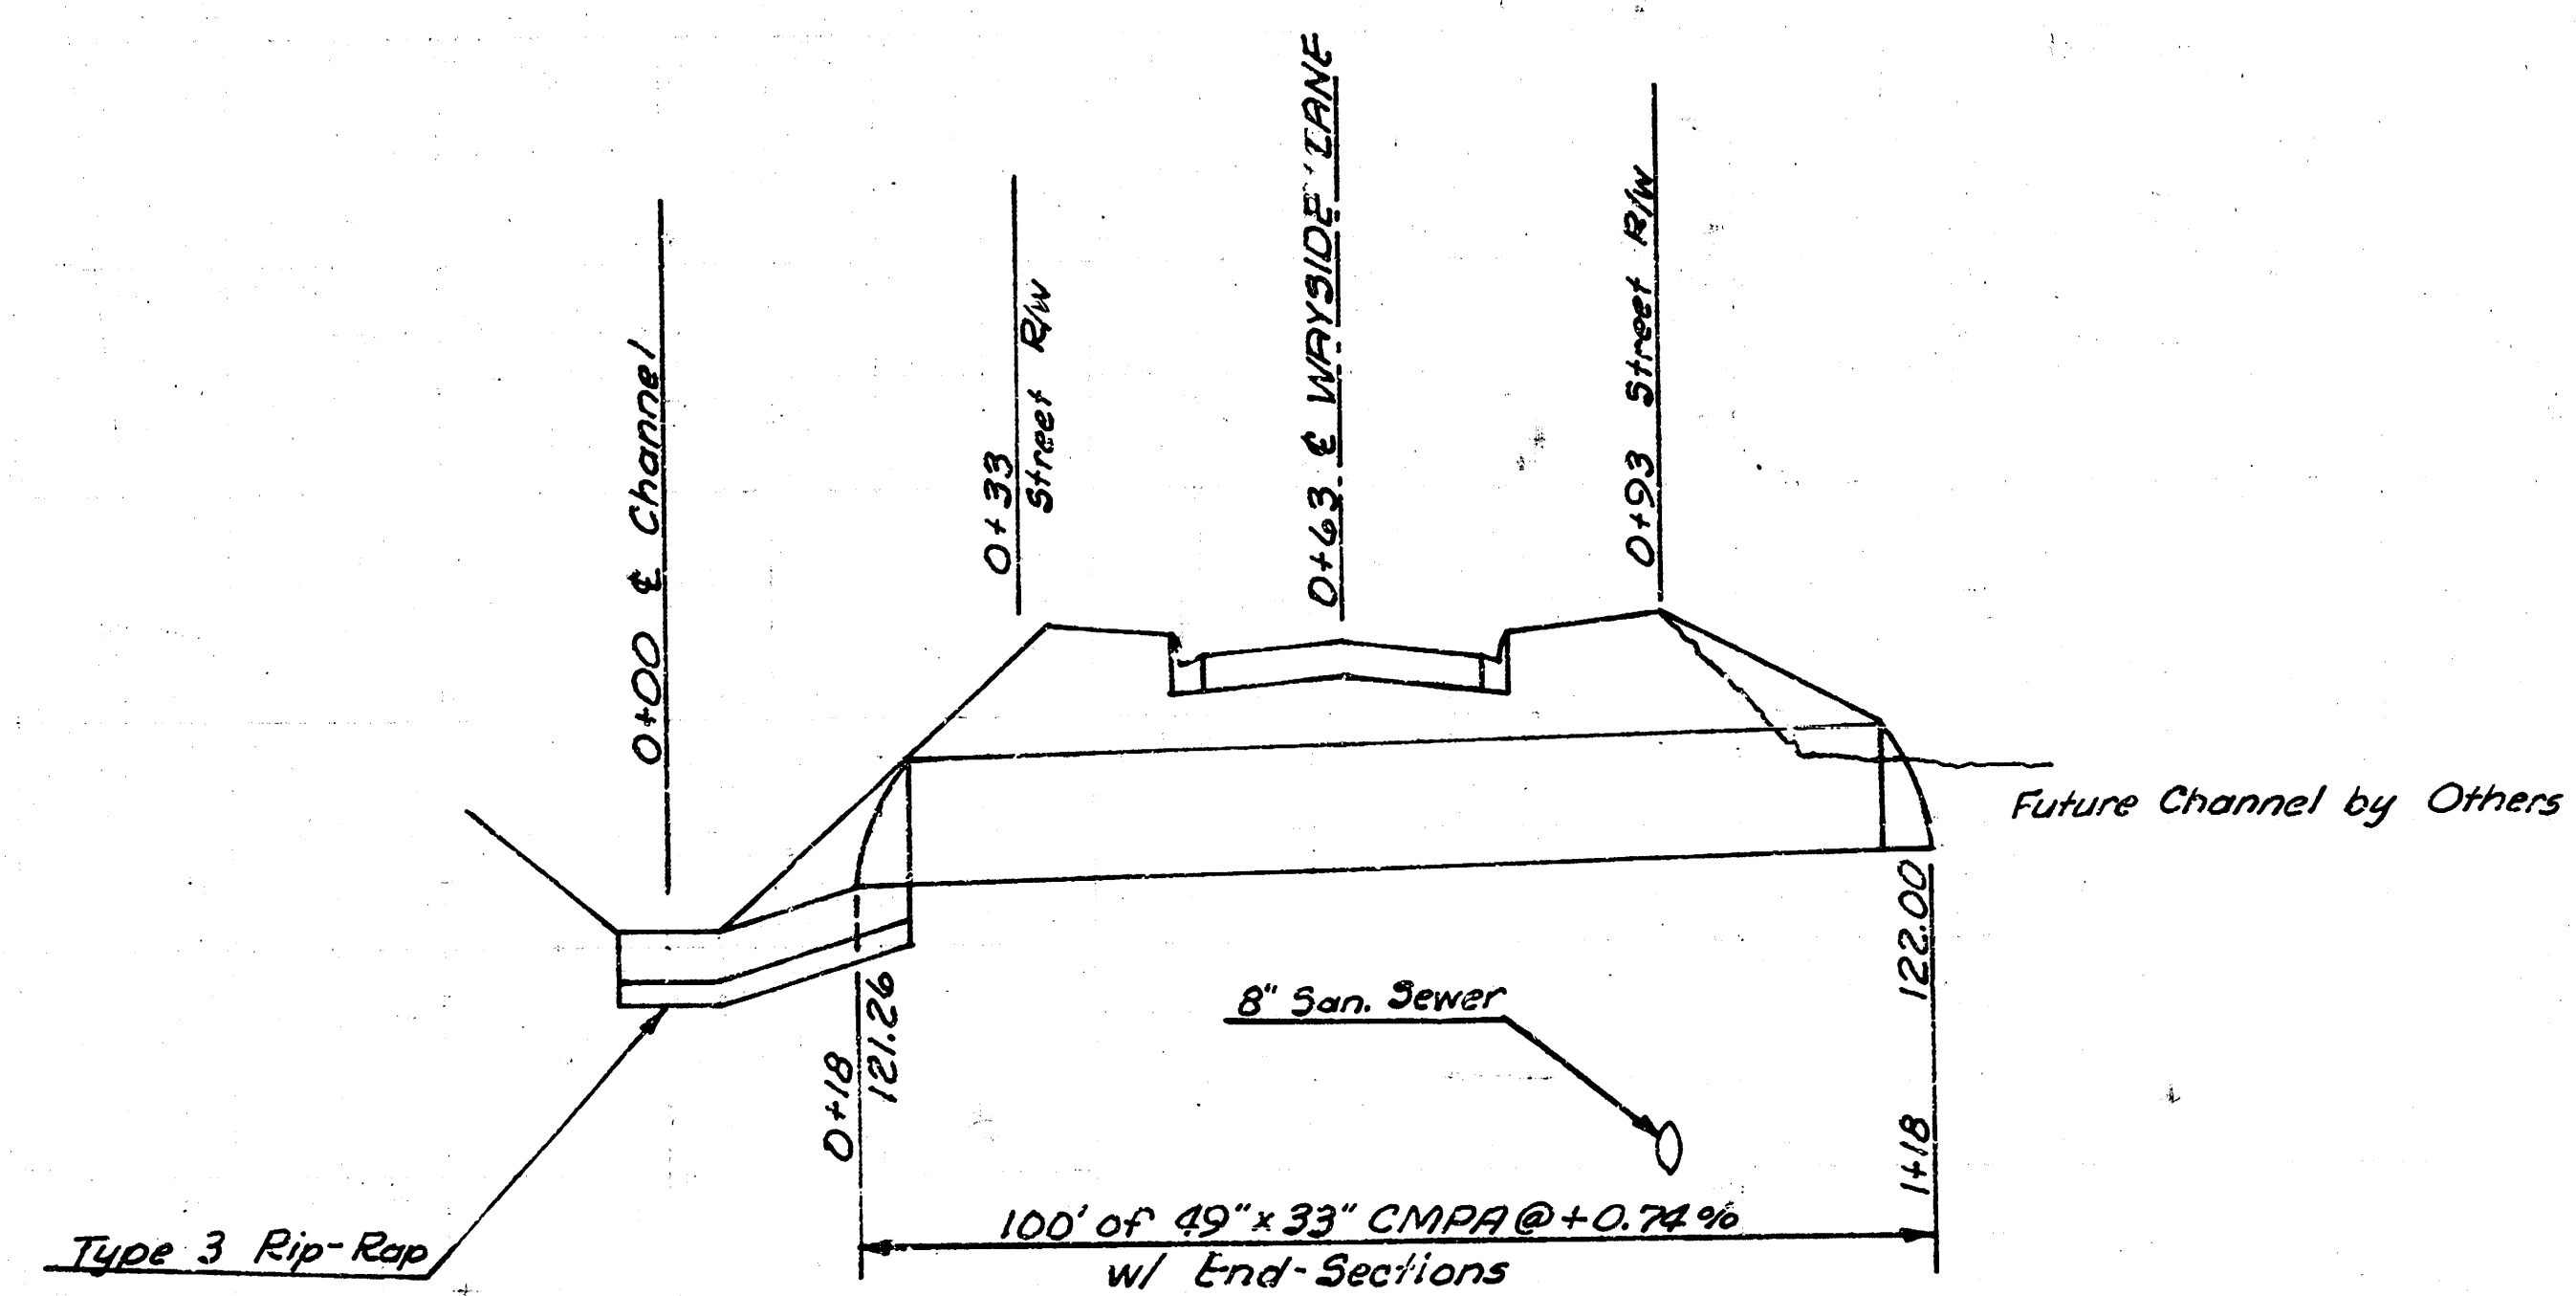

STORM WATER SEWER # 190
CITY OF WICHITA, KANSAS
D.S. SELLERS, ACTING CITY ENGINEER ^{at}
Project No. 468-76-265-80553-000-000-001
DATE: 6-27-78
Sheet 1. / 1