
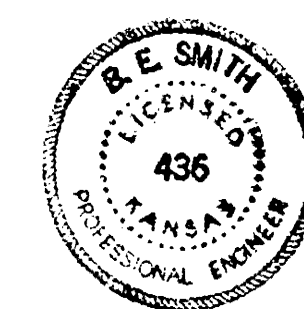


BM 97.23 "R" IN RITCHIE, E. END RADIUS, N.E. COR. VOLUSTIA & KINKAID
 B.M. 97.67 TOP OF IRON IN TIMBLE AT E. KINKAID & EL. OF S. HILLSIDE TERRACE ADDN.
 STATIONING & BASE LINE NORTH PERP. LINE KINKAID.

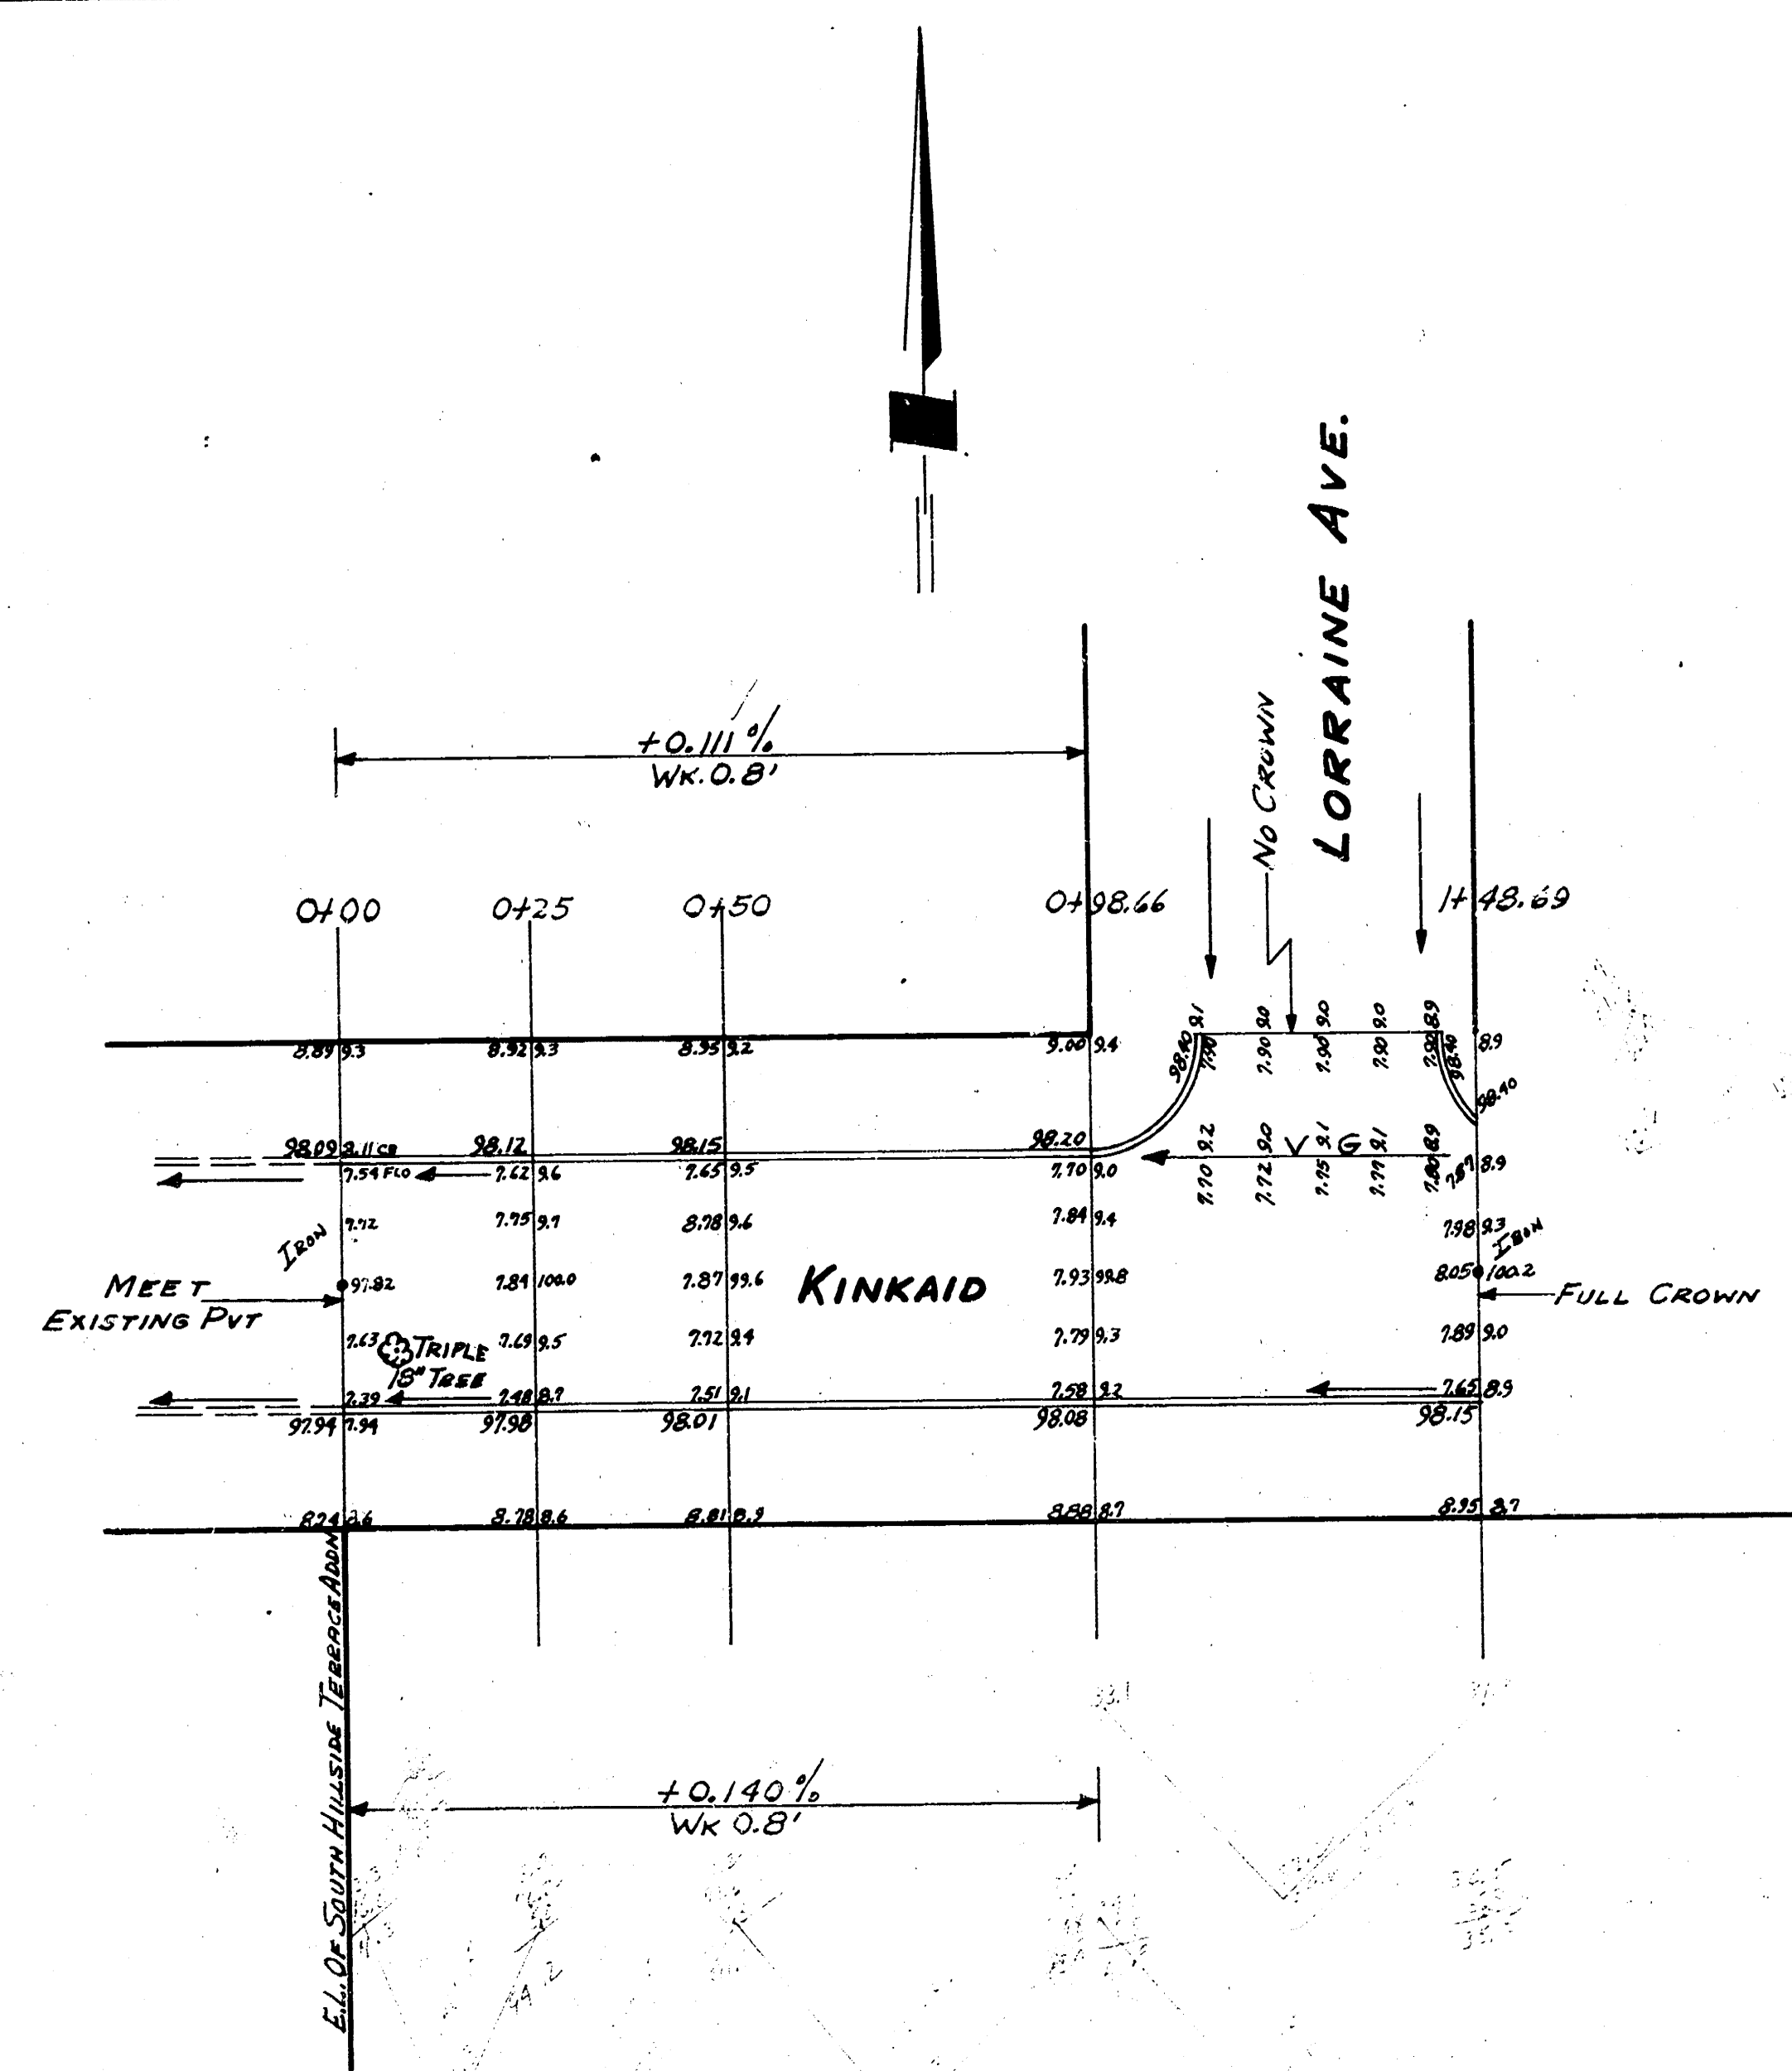

KINKAID
 E.L. OF SOUTH HILLSIDE TERRACE ADDN. TO EL. LORRAINE
 30' CONC. f. CB.
 CITY OF WICHITA KAN.
 B.E. SMITH CITY ENGINEER
 MARCH 1955 PROJ. NO. C15-7