


300' MIN. W. 16th St.
 1' N. of N.L. 17th St.
 1' N. of N.L. 17th St.

B.M. 127.39 "S" in Glabe W. Curb Kessler, S.L. 16th.
 B.M. 127.74 "N" in Cor. Conc. Strip, House 1631 N. Kessler.


B.M. 130.95 "H" in Right, Top W. Curb Kessler.
 1' N. of N.L. 17th St.

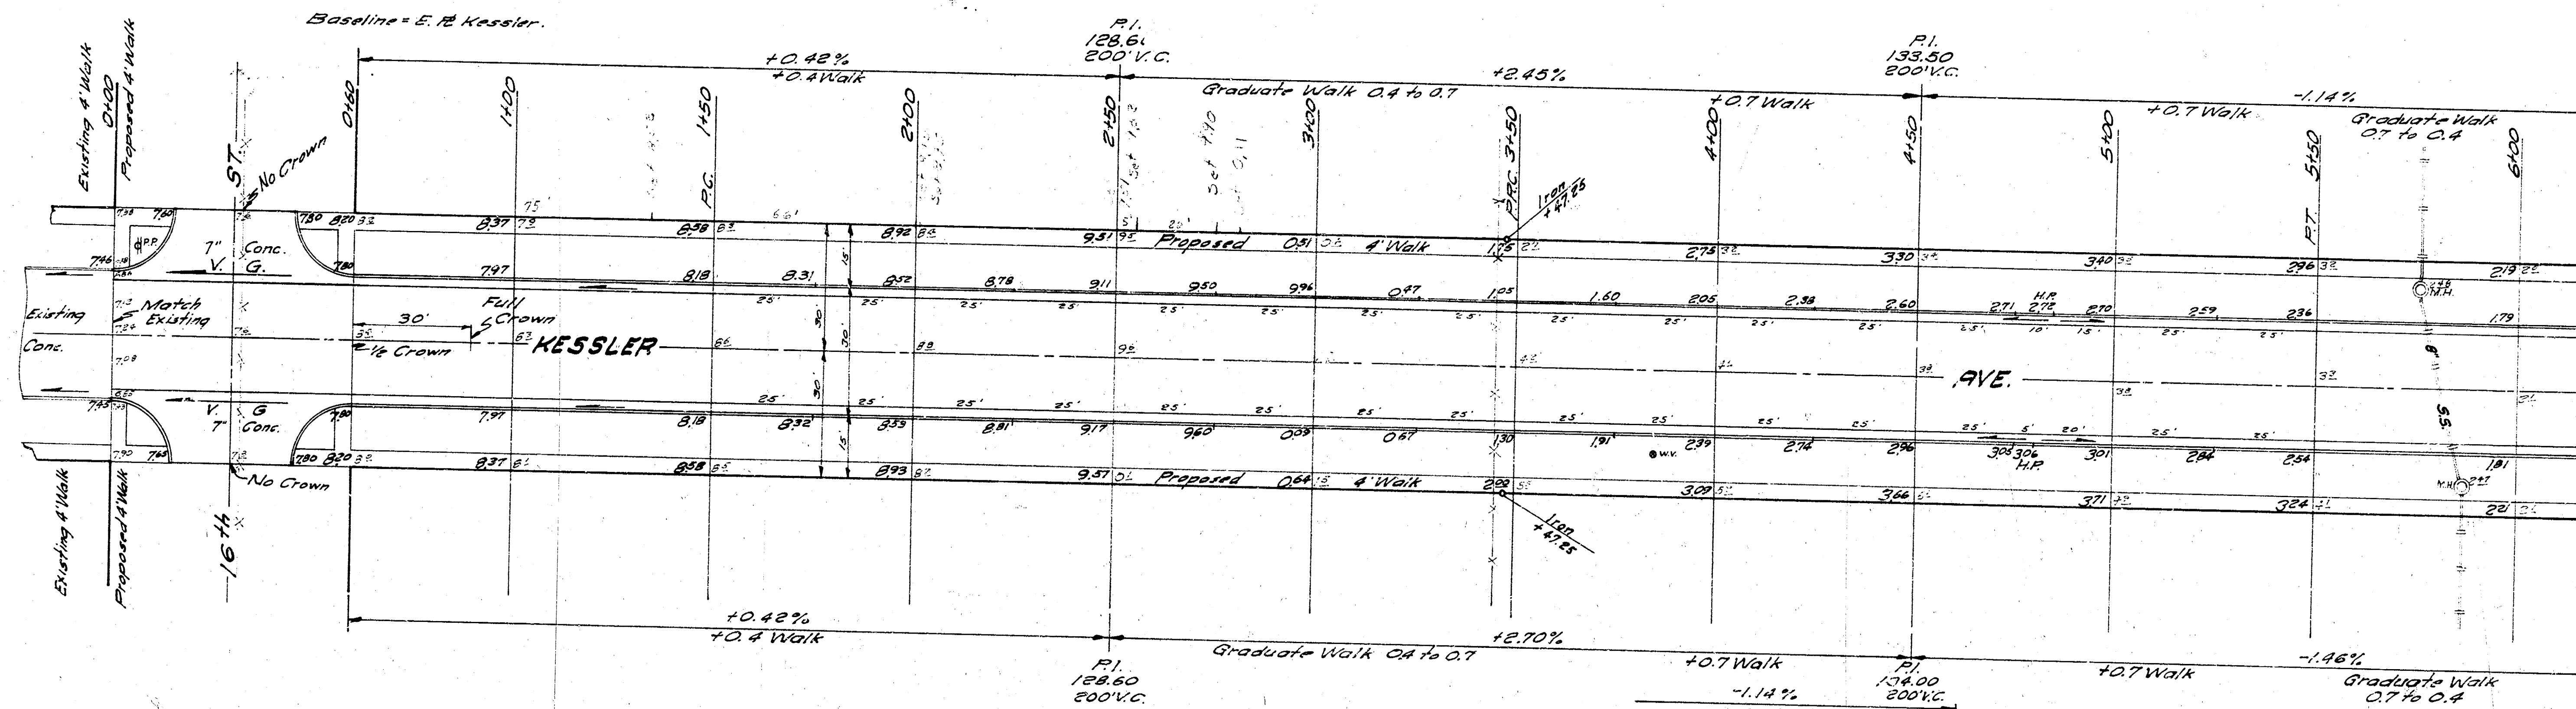

NOTE:
 Contractor to Grade and Clear Parking for
 Proposed Sidewalk. Compact Fill in
 Sidewalk Area. Sidewalk to be Constructed
 by OTHERS.

EARTHWORK QUANTITIES

Property	Excavation	Comp. Fill	Excavation	Comp. Fill
1878.0 CY	43 CY	2591 CY	1.1 CY	
187.8 "	0.4 "	25.9 "	0.1 "	
2085.8 CY	4.7 CY	2830 CY	1.2 CY	

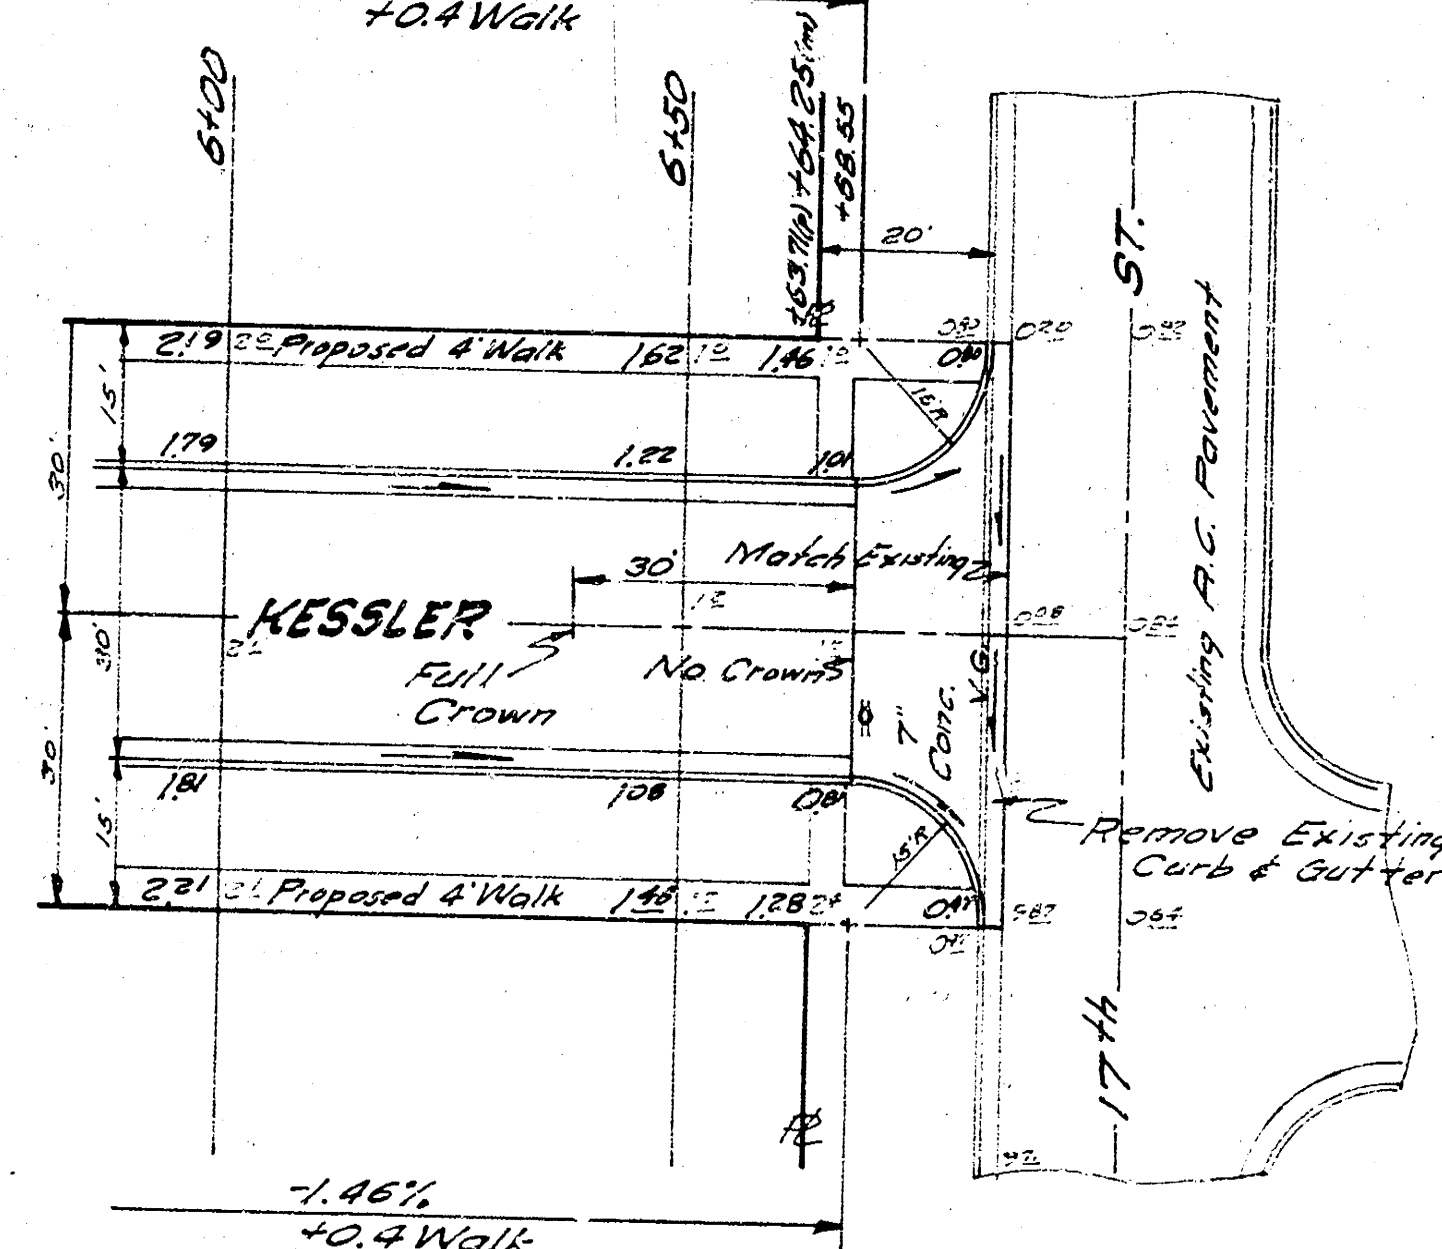

KESSLER AVE.
 From S.L. 16th Street
 To S.L. 17th Street
 26'-2'-30' A.C. & Curb
 B.E. SMITH CITY ENGINEER
 CITY OF WICHITA, KANSAS
 DATE SEPT. 1963 C 17-95

1/2