

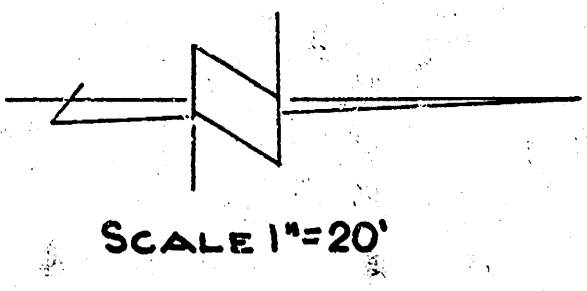


G-1

BM 97.63 NW Cor conc pards NE cor Lulu & Marion Rd

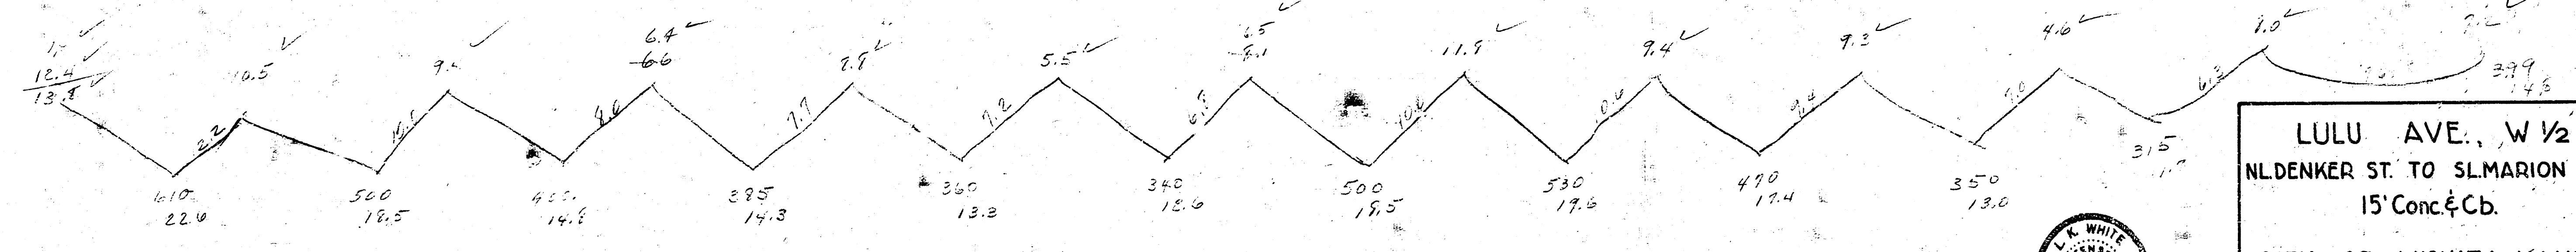

Prop Elev
22.6
19.5
14.8
14.3
13.3
12.6
18.5
19.2
17.4
13.6
11.9
10.9
71.1
19.1
210.2 Cuyd

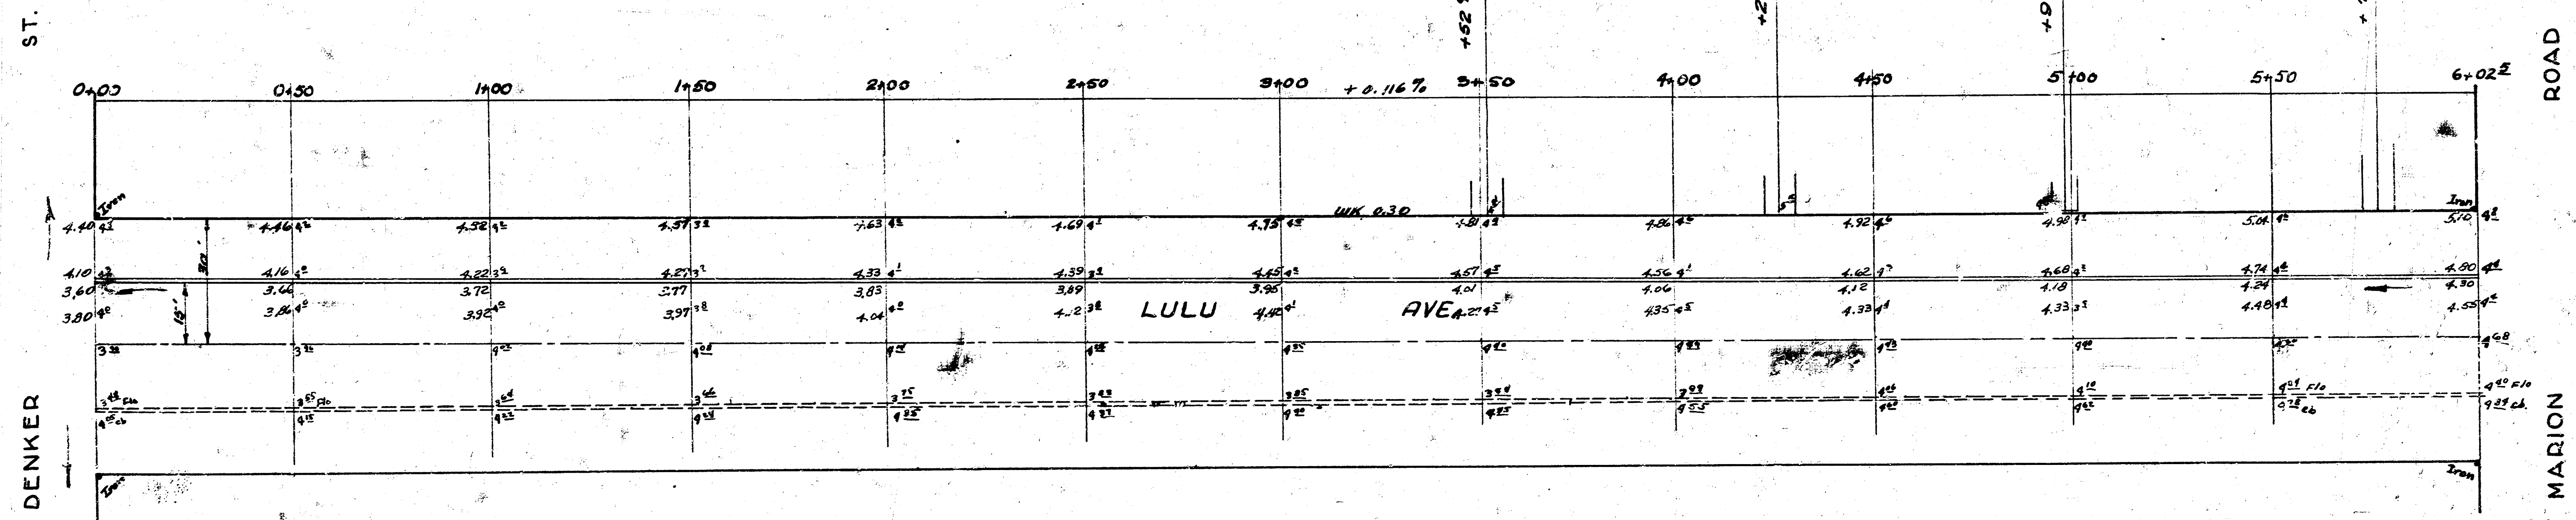

LULU AVE., W 1/2
NLDENKER ST. TO SLMARION ROAD
15' Conc & Cb.

CITY OF WICHITA, KANSAS
L.K. WHITE
OCTOBER, 1951

CITY ENGINEER
PROJ. NO. C-11-157

