


Stationing on N.R.

0400 N.E. 33RD, IRON ON N.E.

Ex No. 99 Wire 9' E4

3:49 P. Pole 10' E.
3:00 S.D. Service Menlo Park, Ipan
or N.B. Began Ex. & Wash
April 13' 25' E. to W. of C.D.

40
S/ JANICE MATLOCK ADDITION

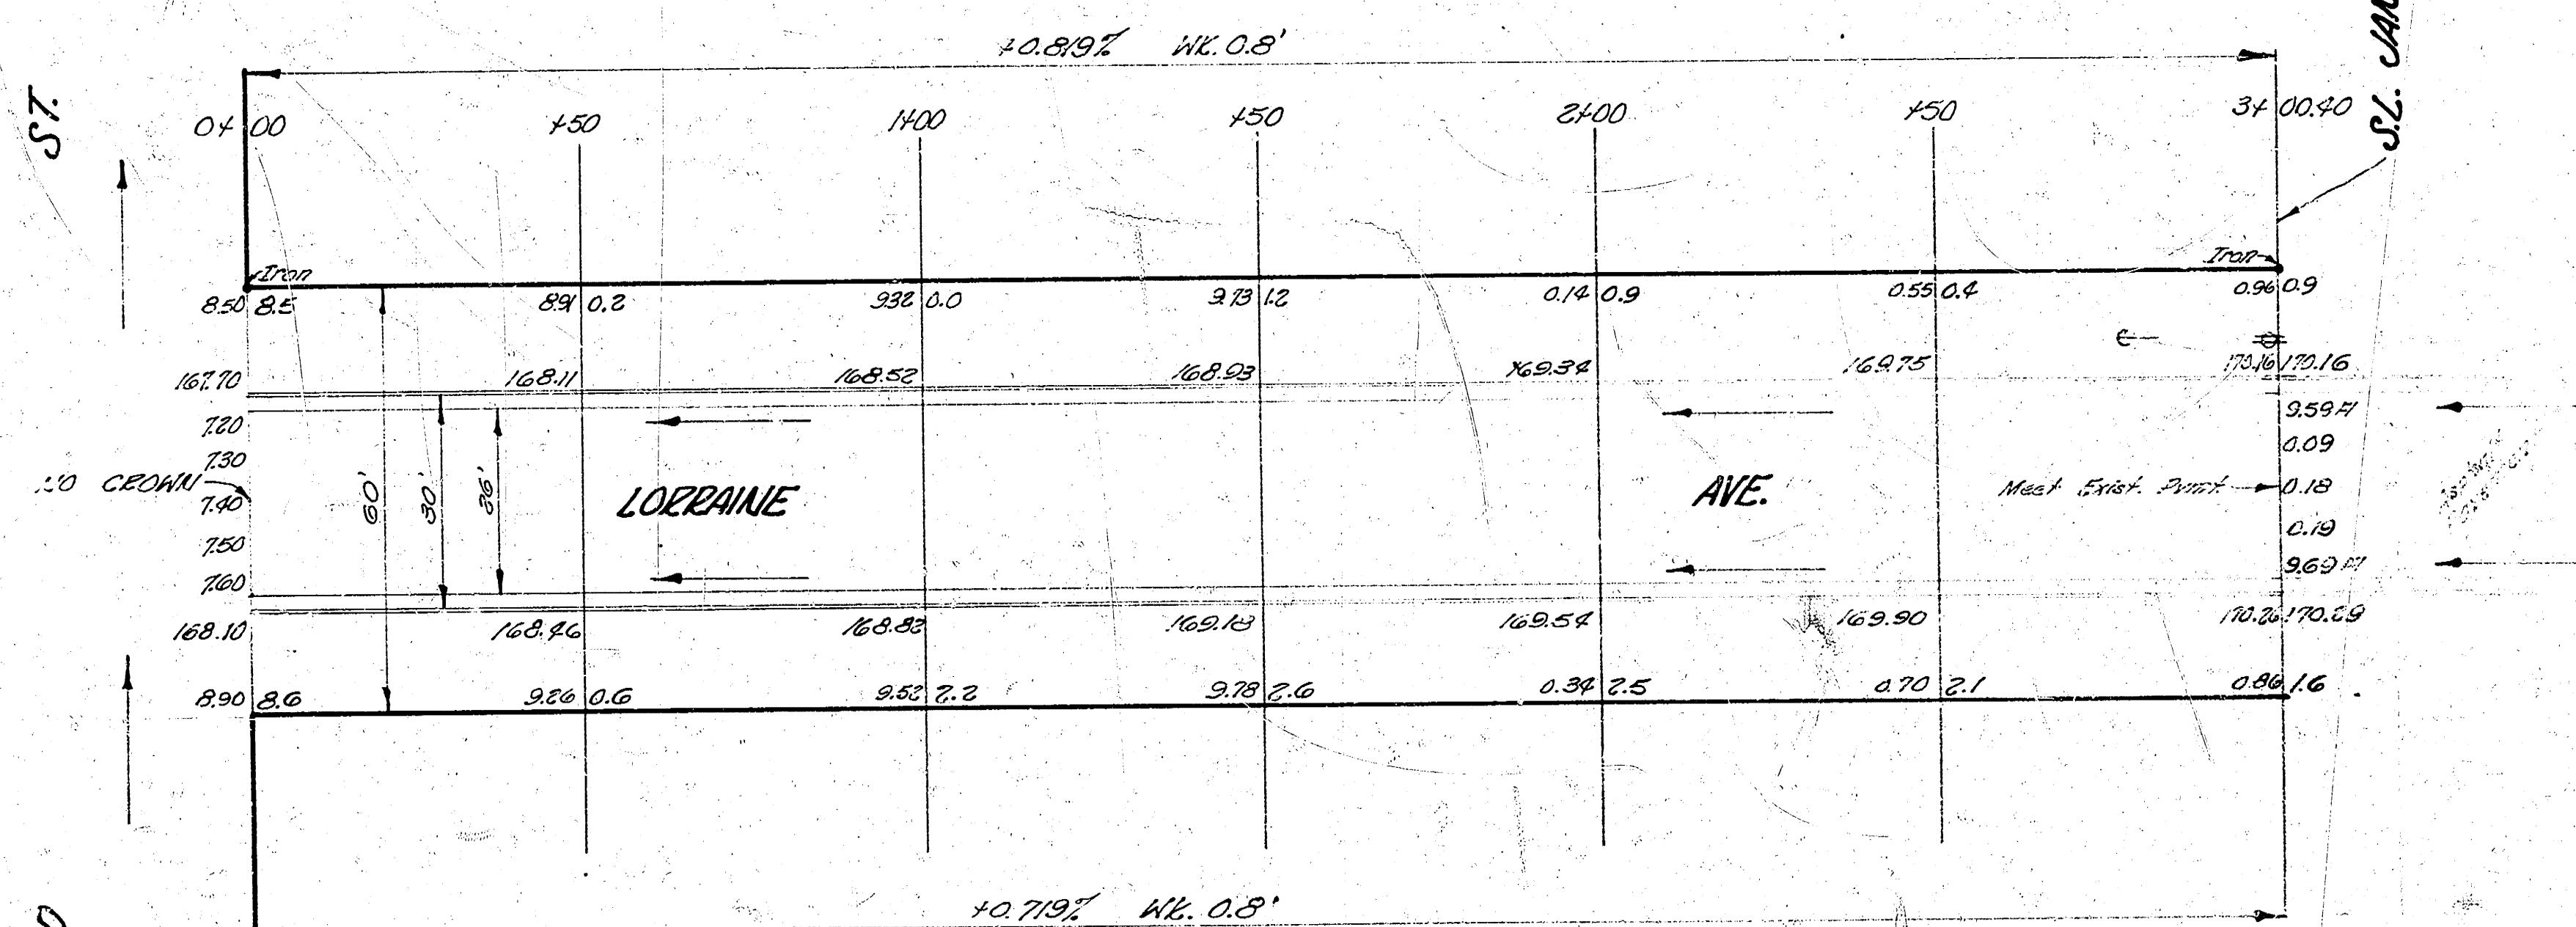

LORRAINE AVE.
N.E. 23RD ST. TO S.E. JANICE MATLOCK APOB.
26-2-30AC.

CITY OF WICHITA, KANS.

B.E. SMITH
AUG. 1953

CITY ENGINEER
PROJ. NO. C13-77



$\frac{1}{2}$