
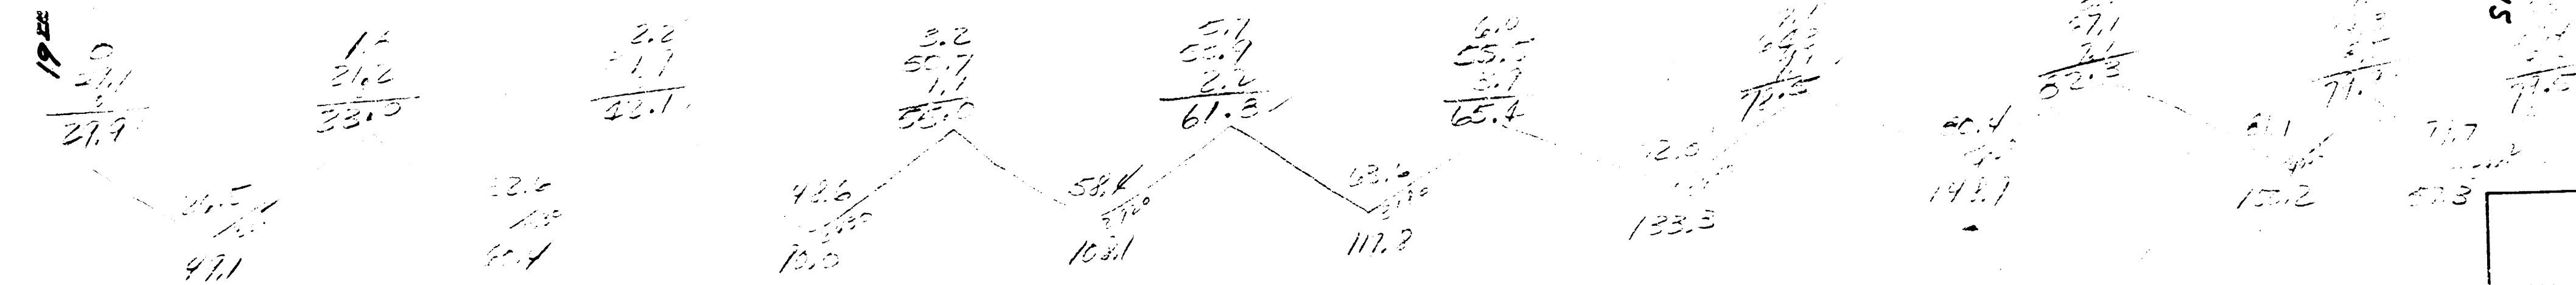


B.M. 130.32 "G" in Globe on Wk. S.S. Drive at # 2002 N. Grove

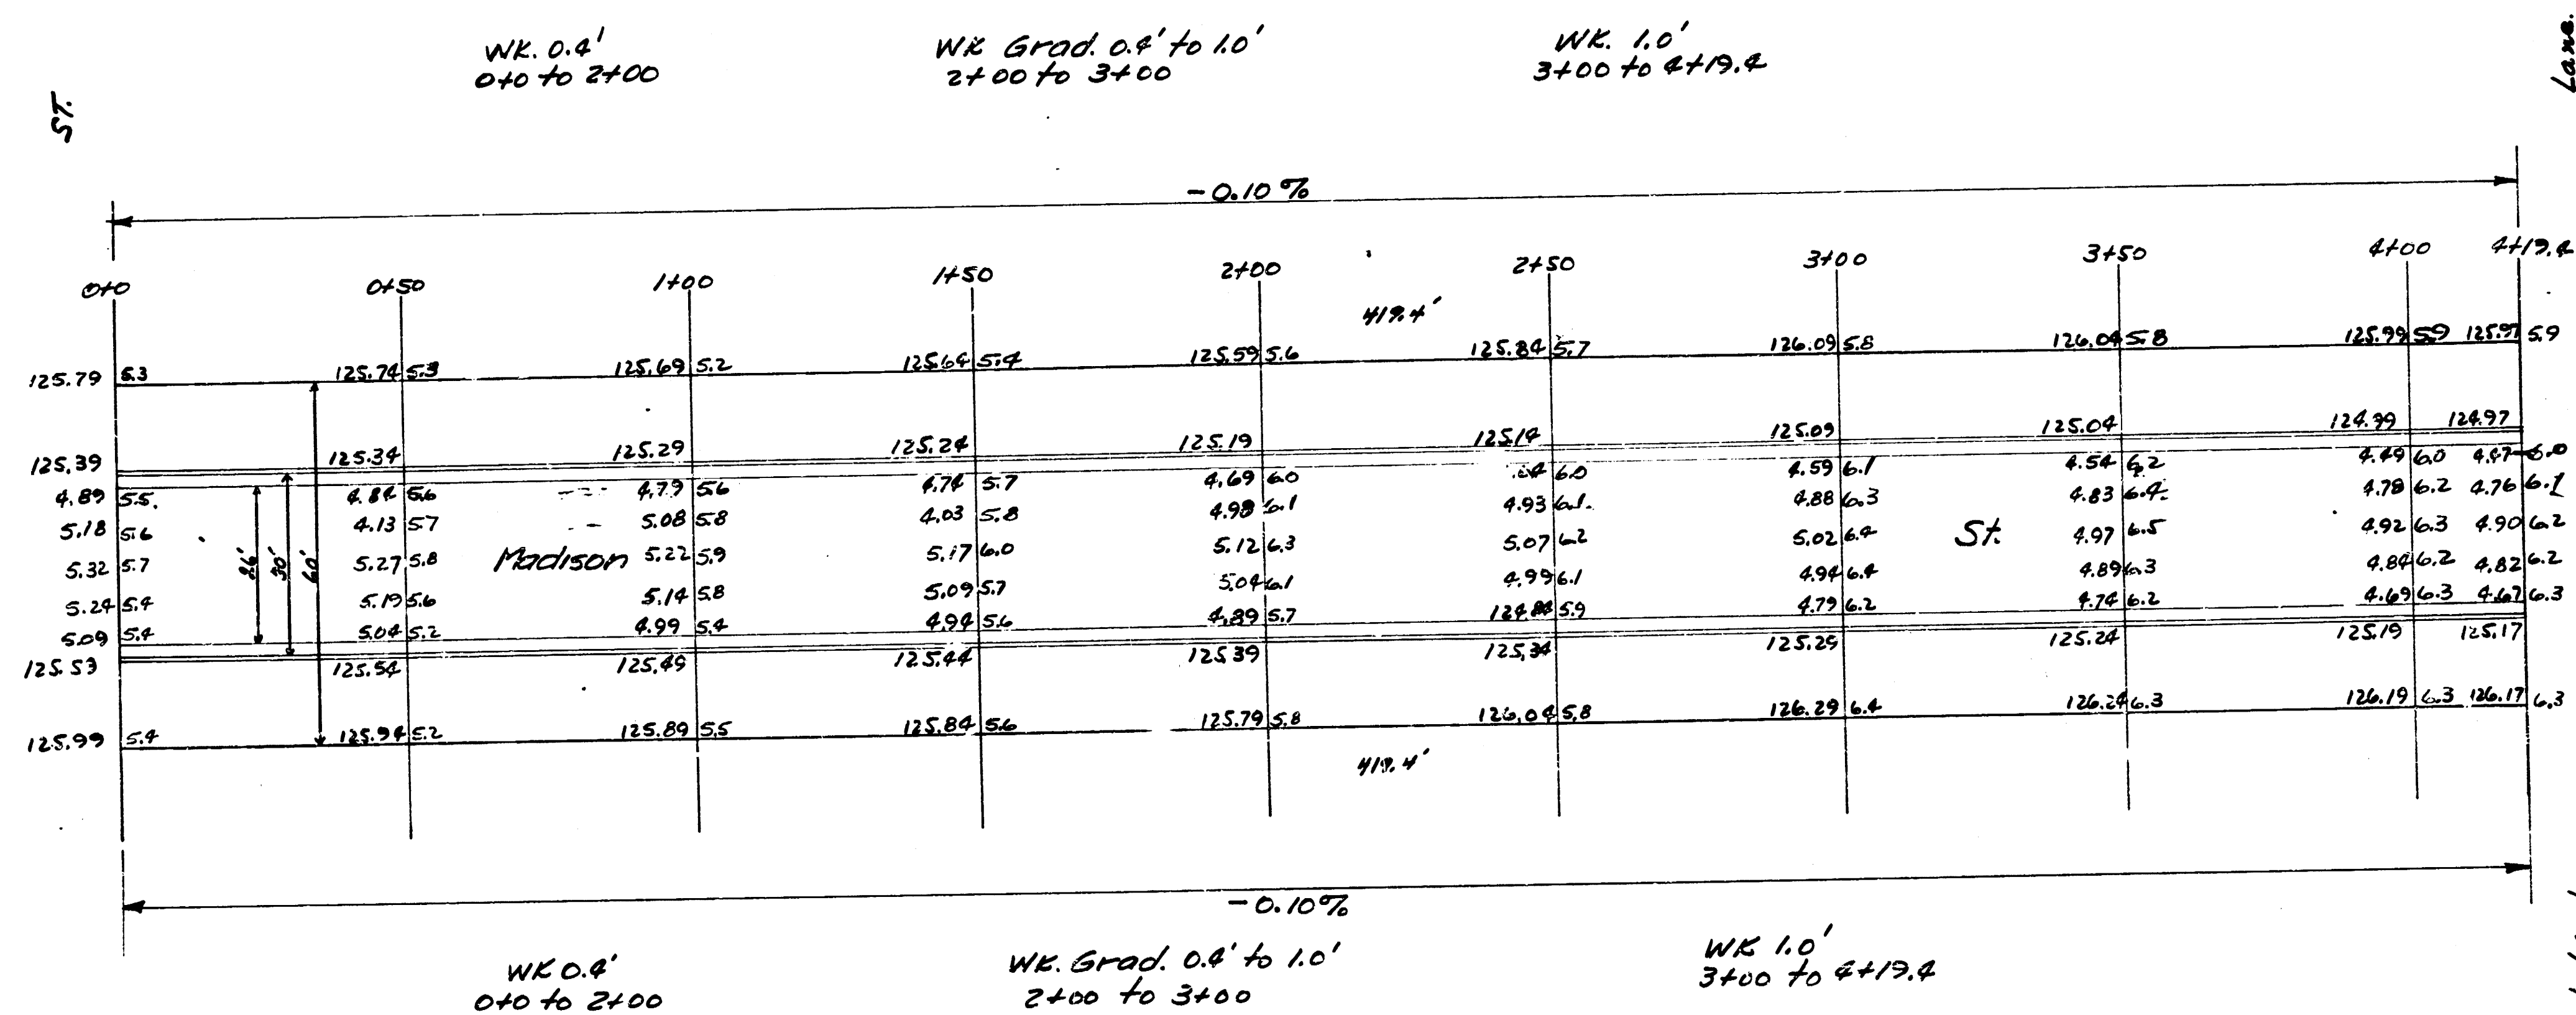

Madison ST.
 NL 1922 - S.L. Shadybrook Lane
 26'-2'-30' A.C.
 City of Wichita, Kansas
 L.H. White City Engineer
 August 1922 Project CR-114

4 14 1 10