

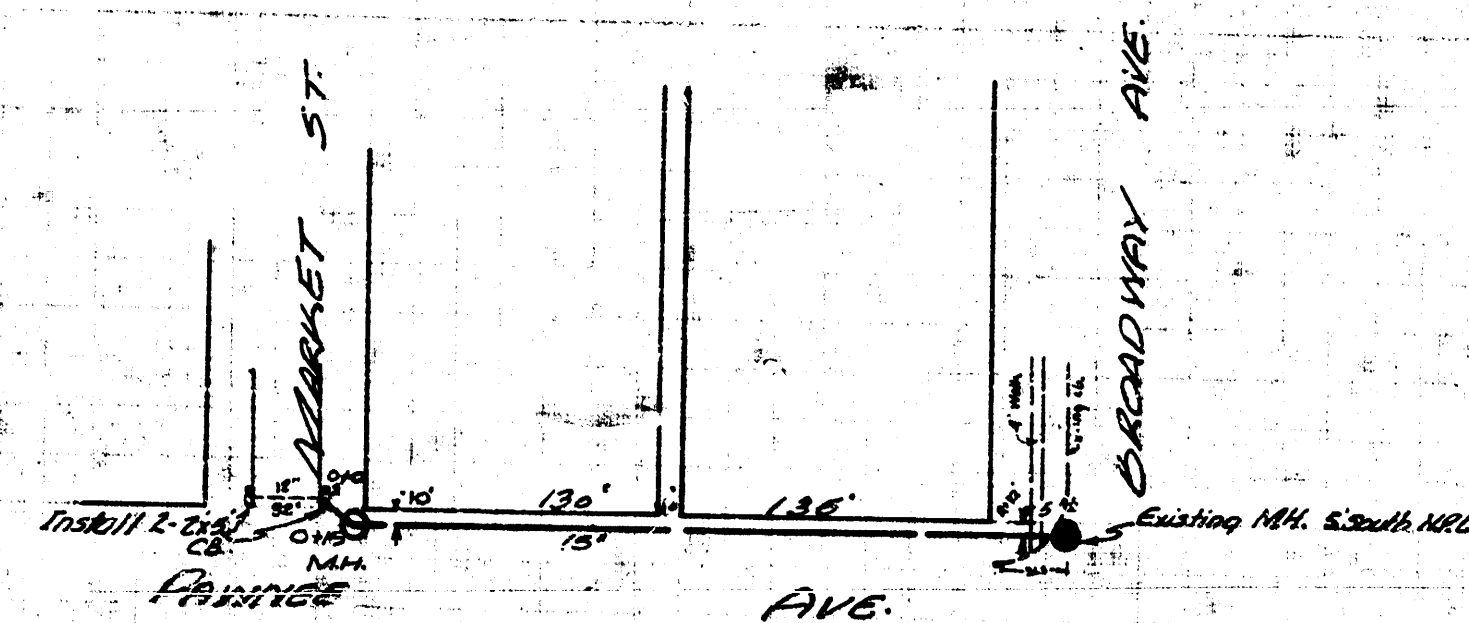


S.M. 9735 NW-Cor. Oak, Park Hs.
NE-Cor. Market & Kansas.

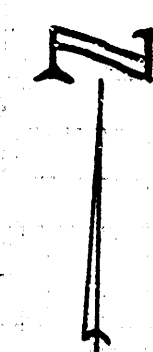

NOTE:
DETAIL OF SEWER EXAGGERATED.

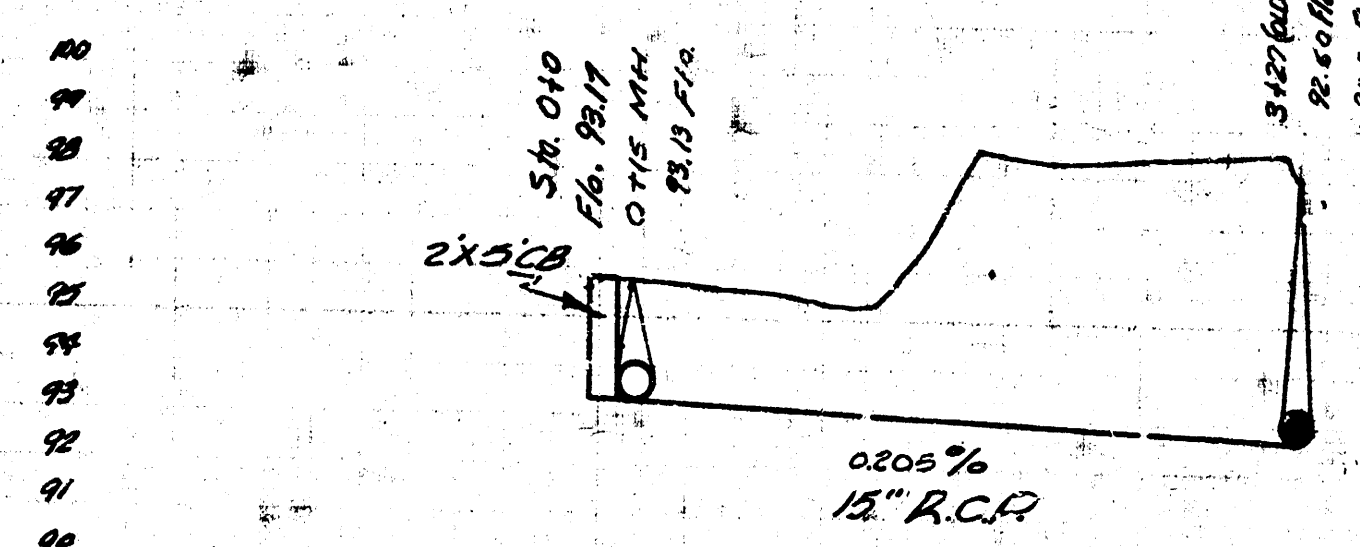

INCIDENTAL DRAINAGE
IN CONNECTION WITH MARKET ST PAVING.
CITY OF WICHITA, KANSAS.
L.R. WHITE City Engineer
June 1948 Proj. No.