


Stationing on E

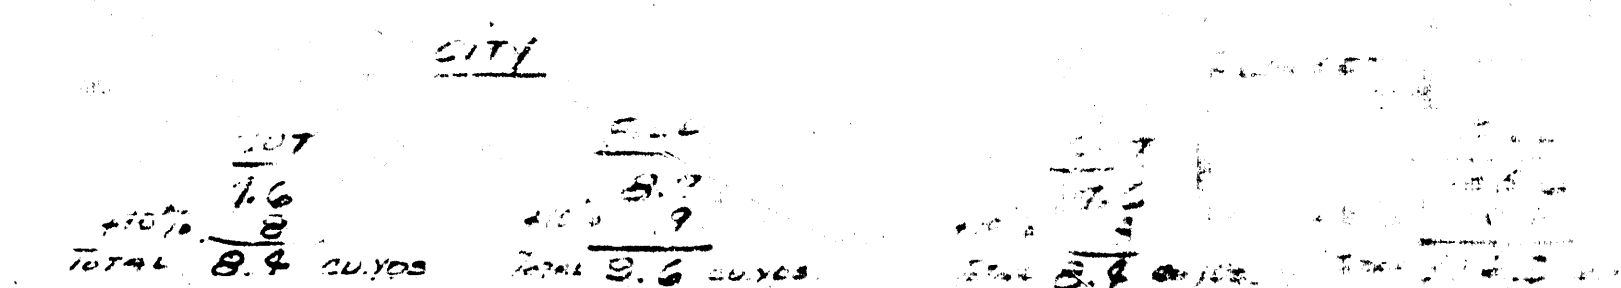

CITY OF WICHITA, KANSAS  
B.E. SMITH CITY ENGINEER  
JAN 17 1953 PROJ. NO. C12-192

