



B.M. 113.22 "X" On W.C.B. of Millwood S.L. 3rd
 B.M. 113.74 "X" On S End C.B. Radius S.E. Vine & 3rd
 B.M. 114.02 S.E. Cor. Conc. Porch N.W. Cor. St. Louis & Millwood
 Stationing & Base Line

NOTE:
 Construction of new C.B.s and leads on Millwood
 at intersections at 3rd St. and at St. Louis St. to
 be done in connection with Incidental Drainage
 to Millwood Ave., Proj. No. C15-204.

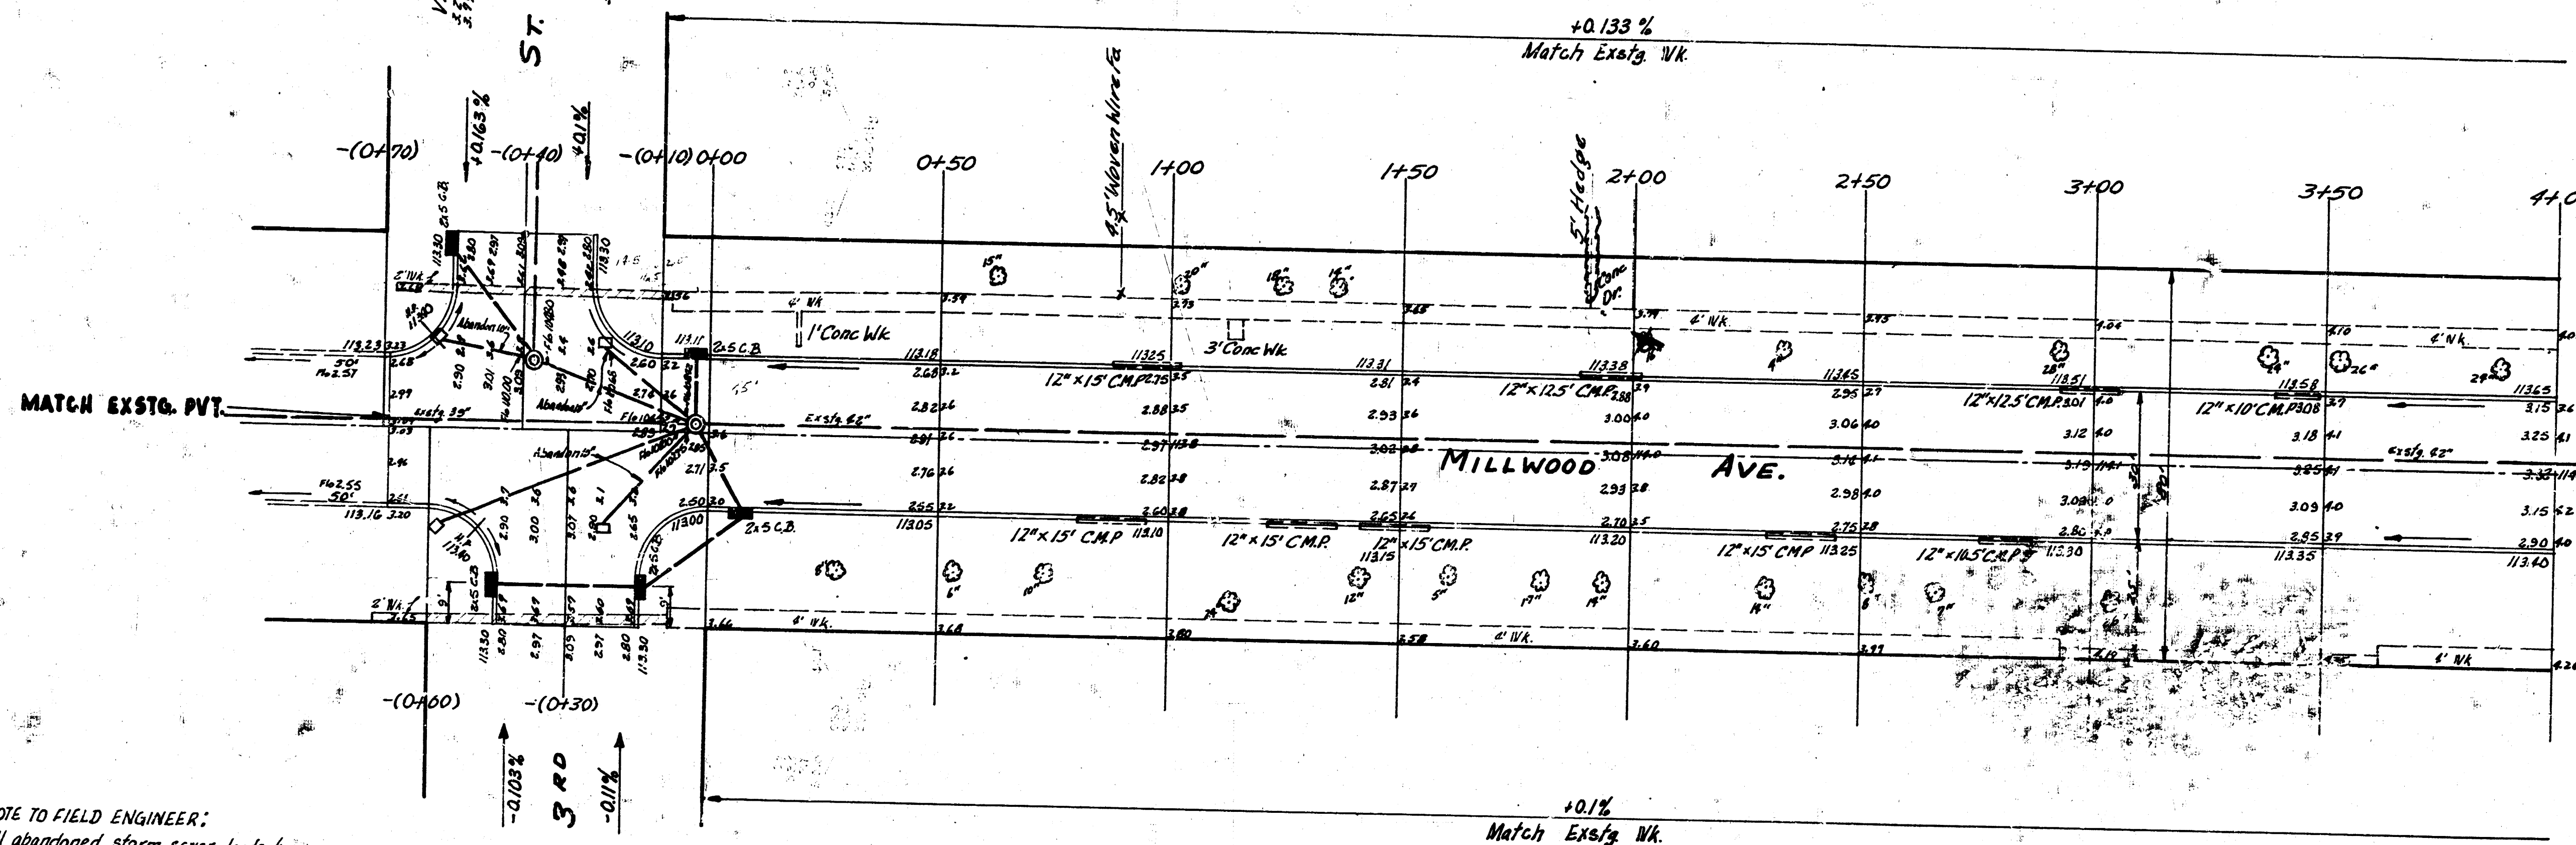


NOTE TO FIELD ENGINEER:
 All abandoned storm sewer leads to
 be plugged by others.

1/2

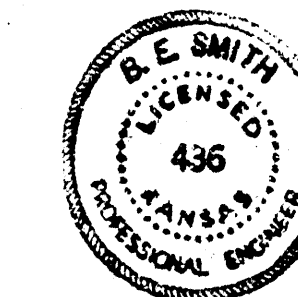

MILLWOOD
 S.L. 3rd To S.L. McLEAN BLVD
 30' CONC & C.B.
 CITY OF WICHITA KAN.
 B.E. SMITH CITY ENGINEER
 Oct. 1955 Proj. No. C15-204

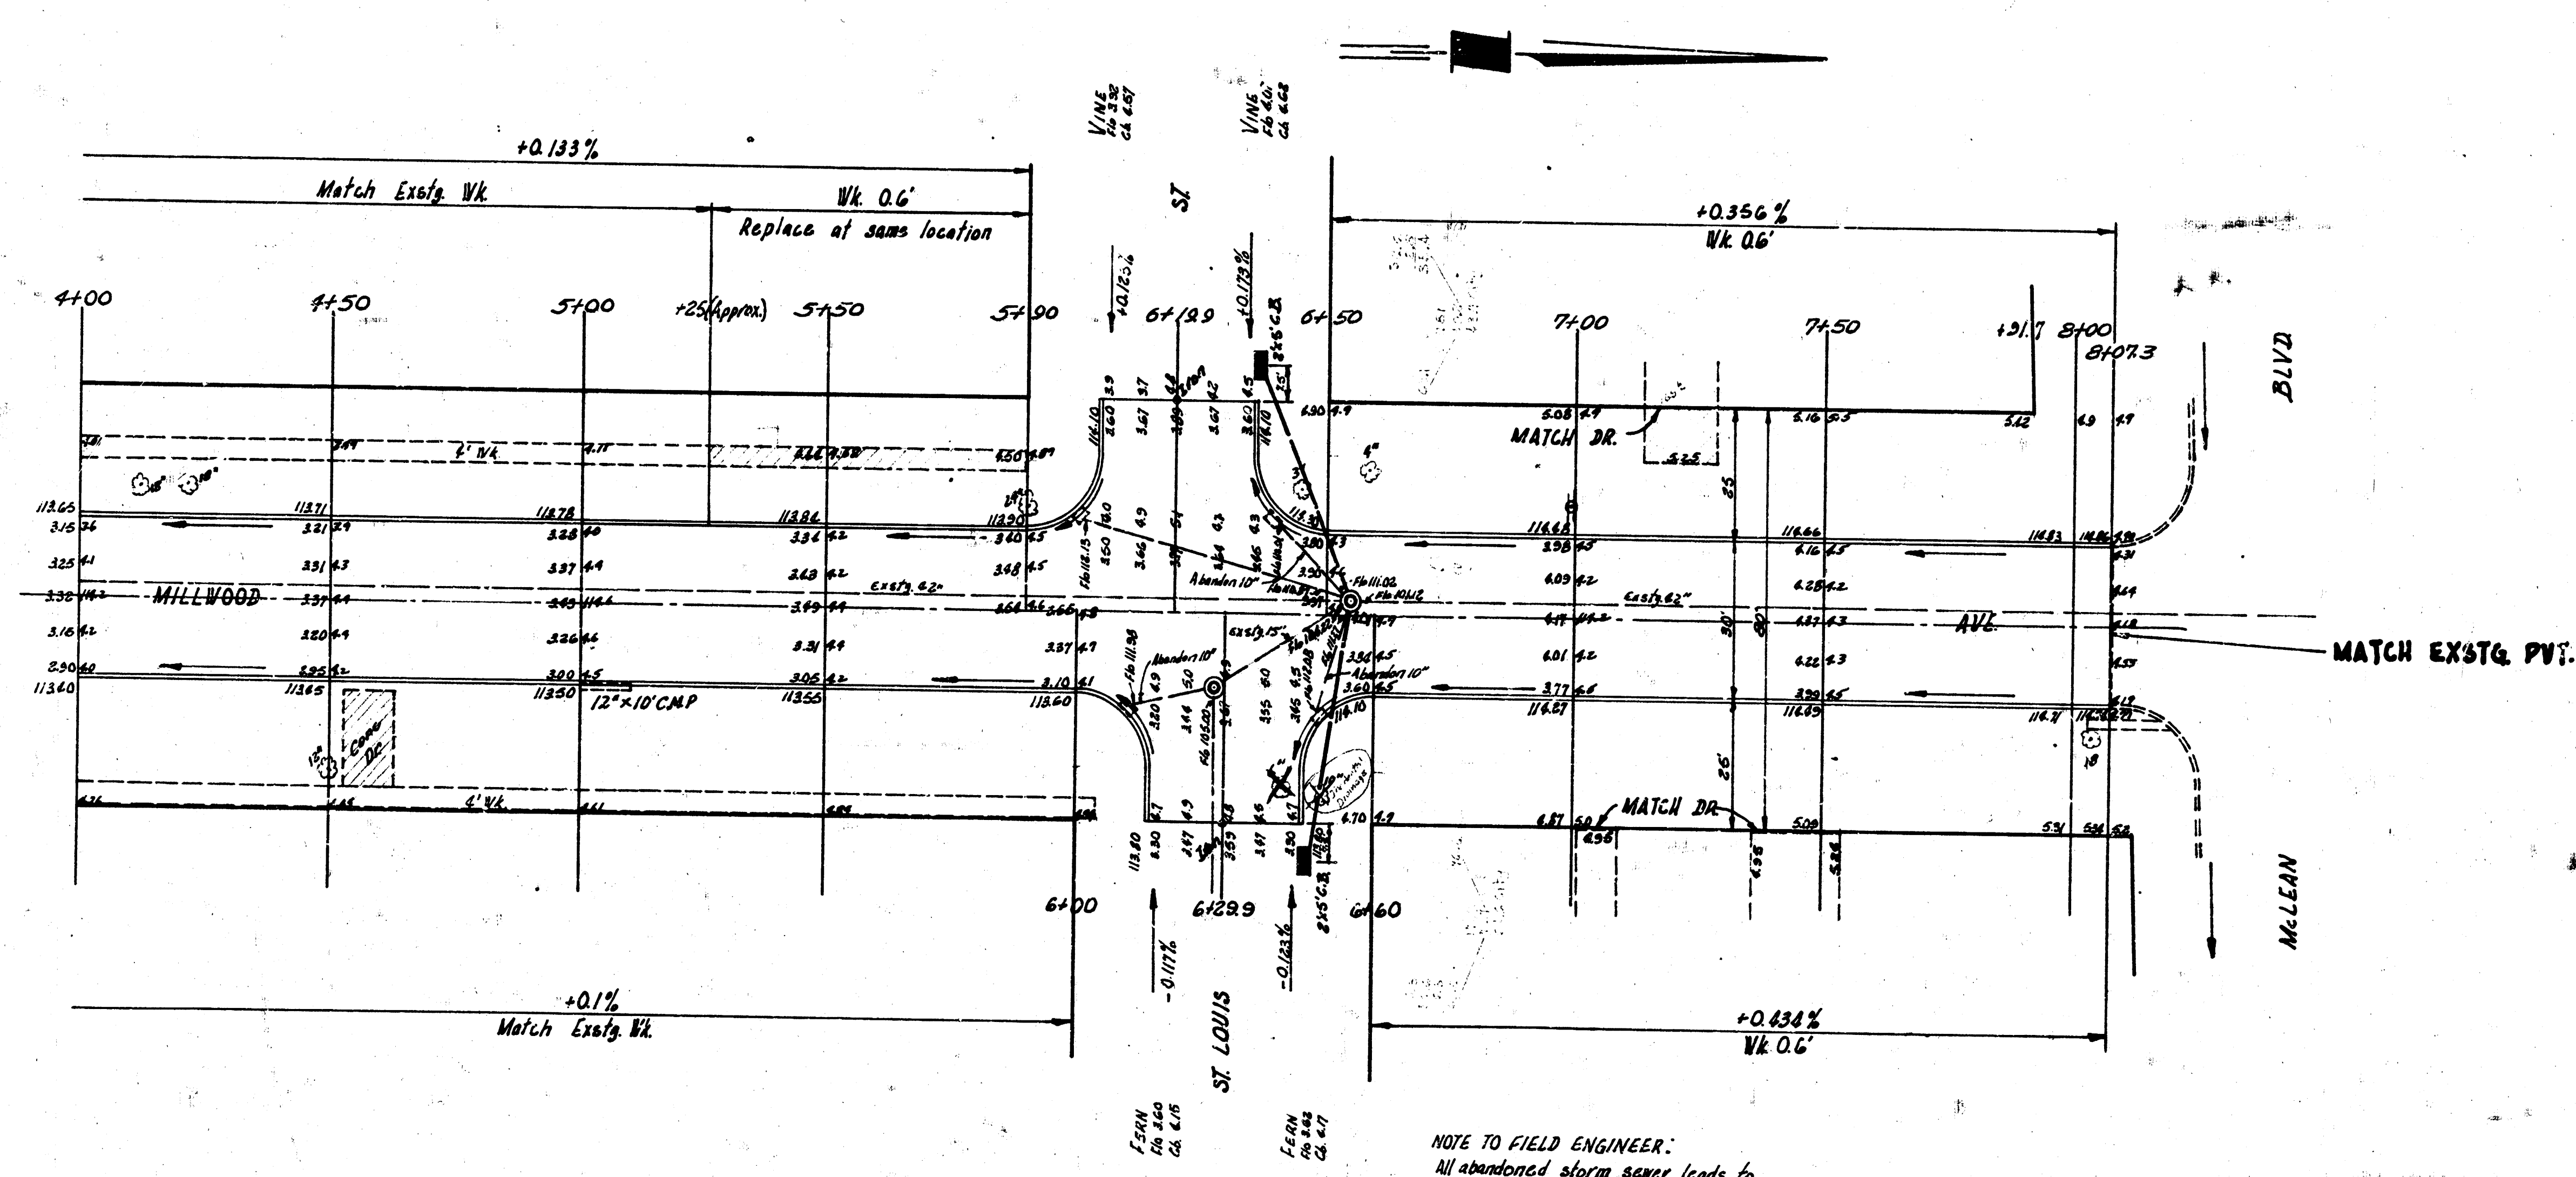



NOTE TO FIELD ENGINEER:
 All abandoned storm sewer leads to
 be plugged by others.

2
2

MILLWOOD AVE.
 PROJ. NO. C15-204

B.M. 11322 "X" on W. Cb. of Millwood S.L. 3rd
 B.M. 11374 "X" on S. End Cb. Radius S.E. Vine & 3rd
 B.M. 11702 S.E. Cor. Conc. Patch N.W. Cor. St. Louis & Millwood
 Stationing & Base Line on E

Survey Station
 on 162
 E. 162
 Checked

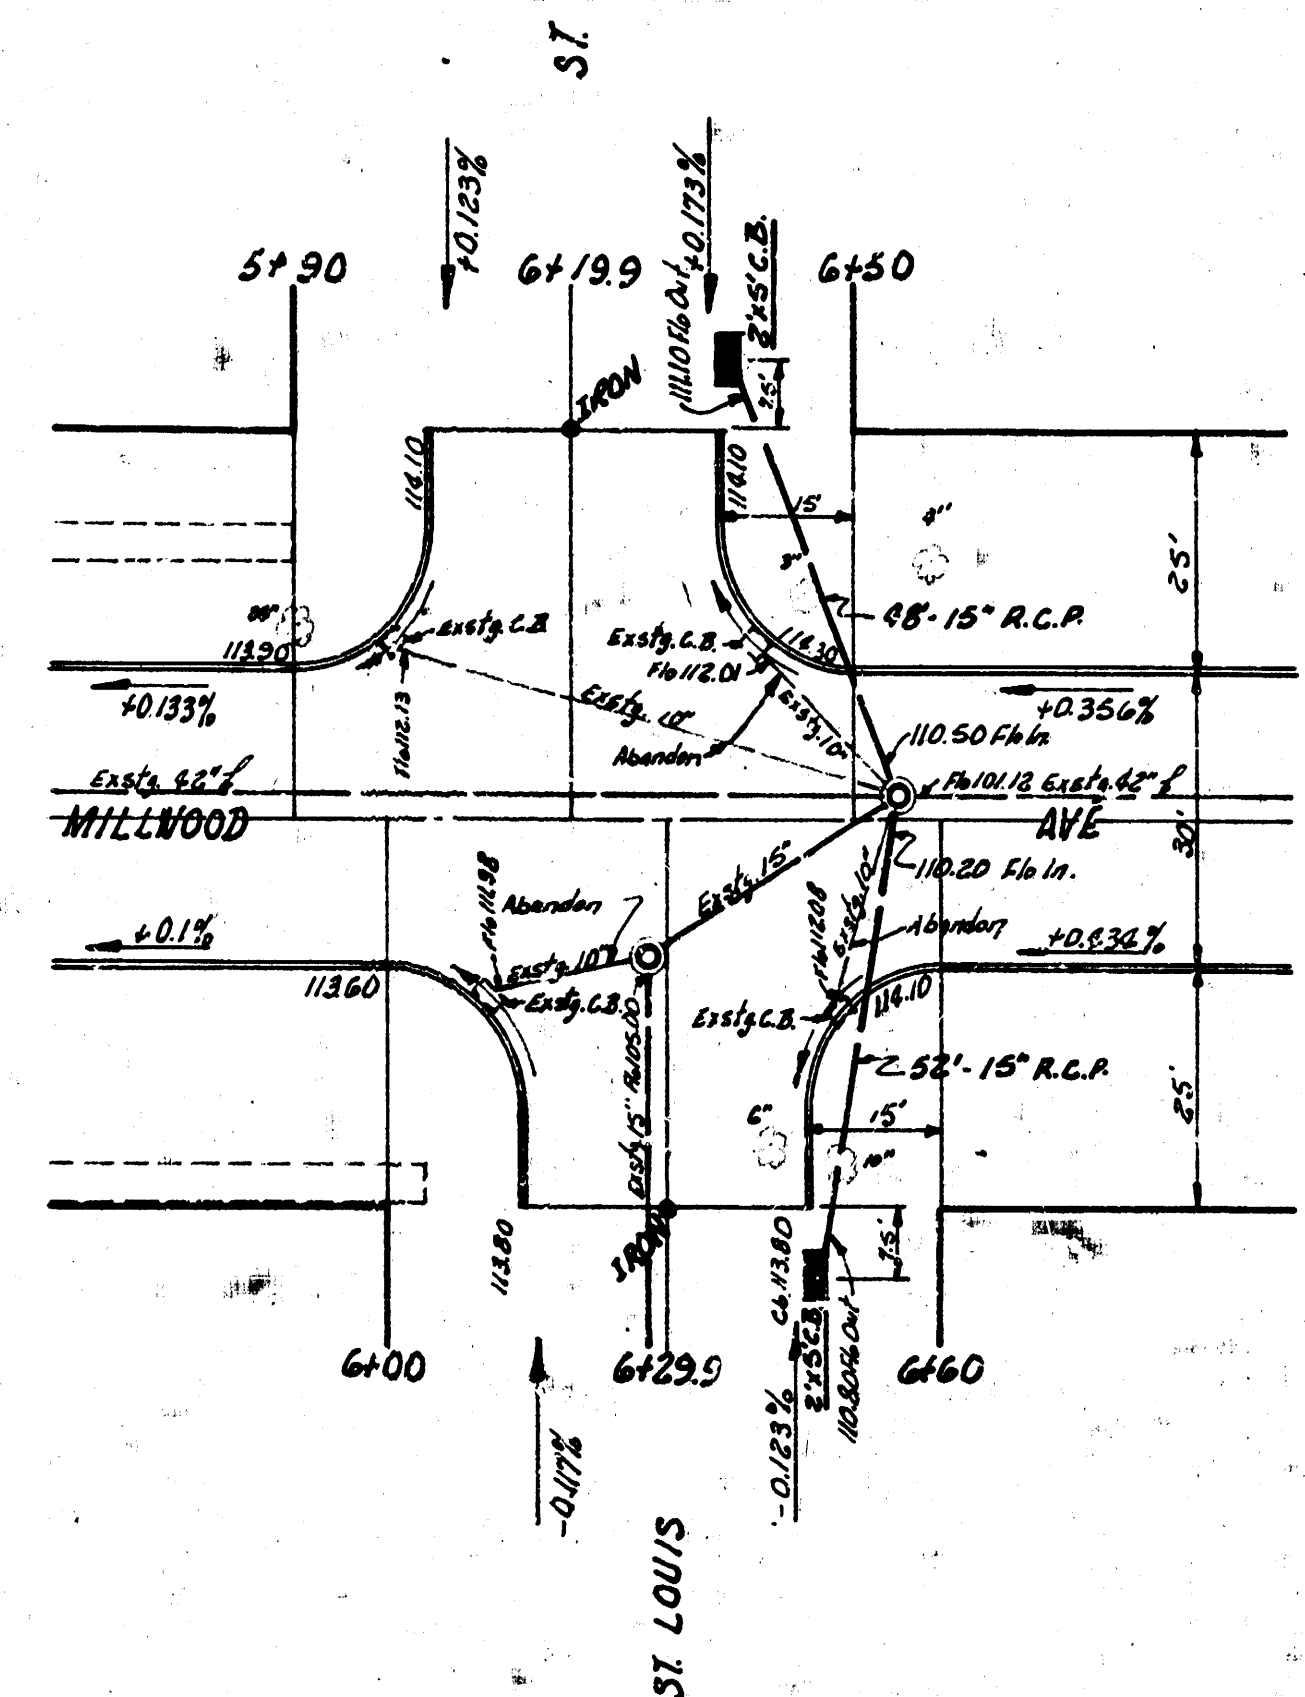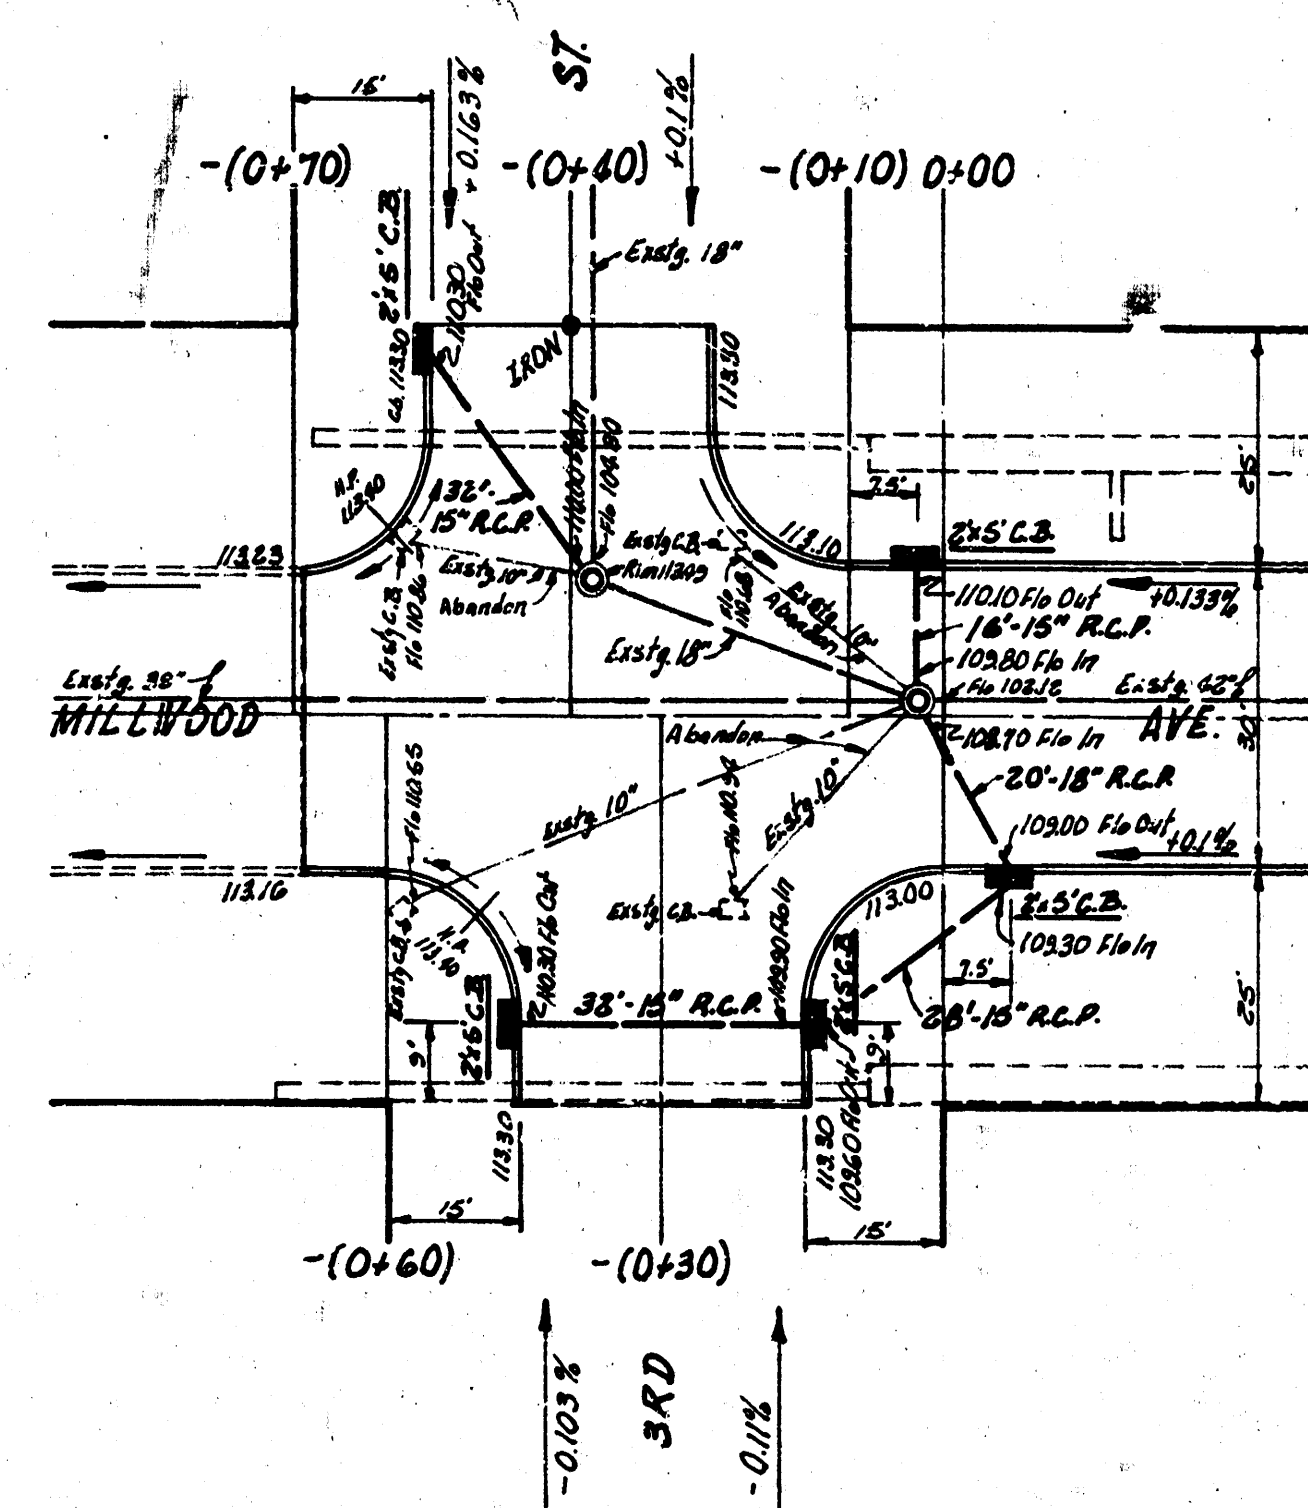

INCIDENTAL DRAINAGE

IN CONNECTION WITH PAVING OF MILLWOOD
 FROM SL 3RD TO SL. McLEAN BLVD

CITY OF WICHITA, KANS.
 B.E. SMITH CITY ENGINEER
 PROJ. NO. C15-204

