
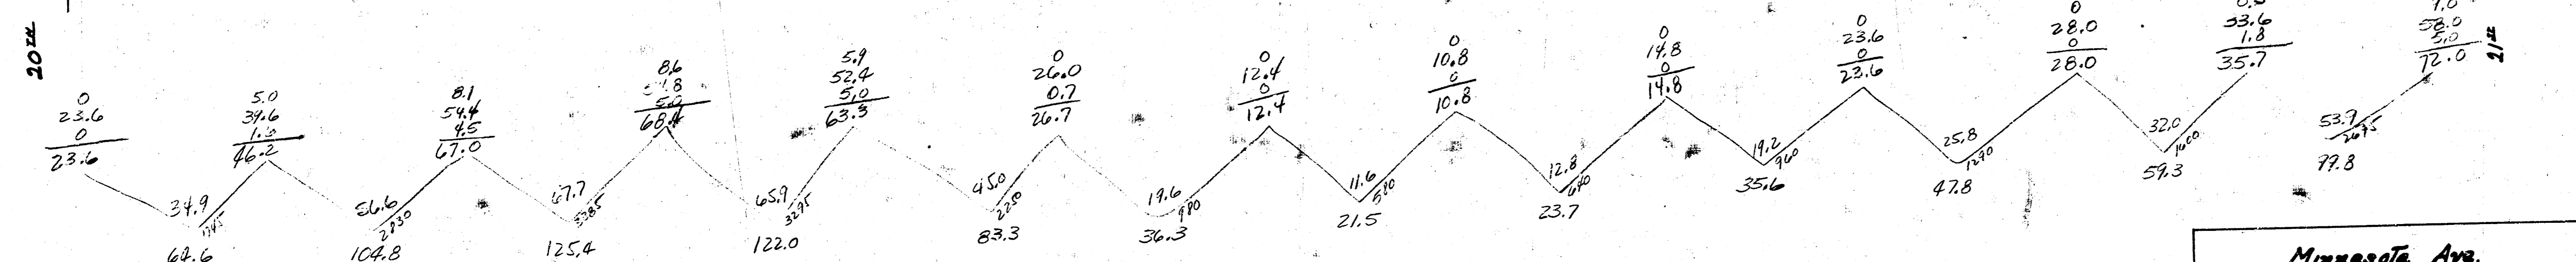


B.M. 123.08 S. rim M.H. N.E. Cor. 21st & Minnesota
 B.M. 124.37 T in Troy top fire hyd. N.E. Cor. Minneapolis & 21st

Prop City
 64.6
 104.8
 125.4
 122.0
 83.3
 36.3
 21.5
 21.5
 35.6
 47.8
 59.3
 99.8
 628.1
 +16.76
 906.5

NOTE: Connect Rd on Minnesota to Pt on 21st St with Asphalt.

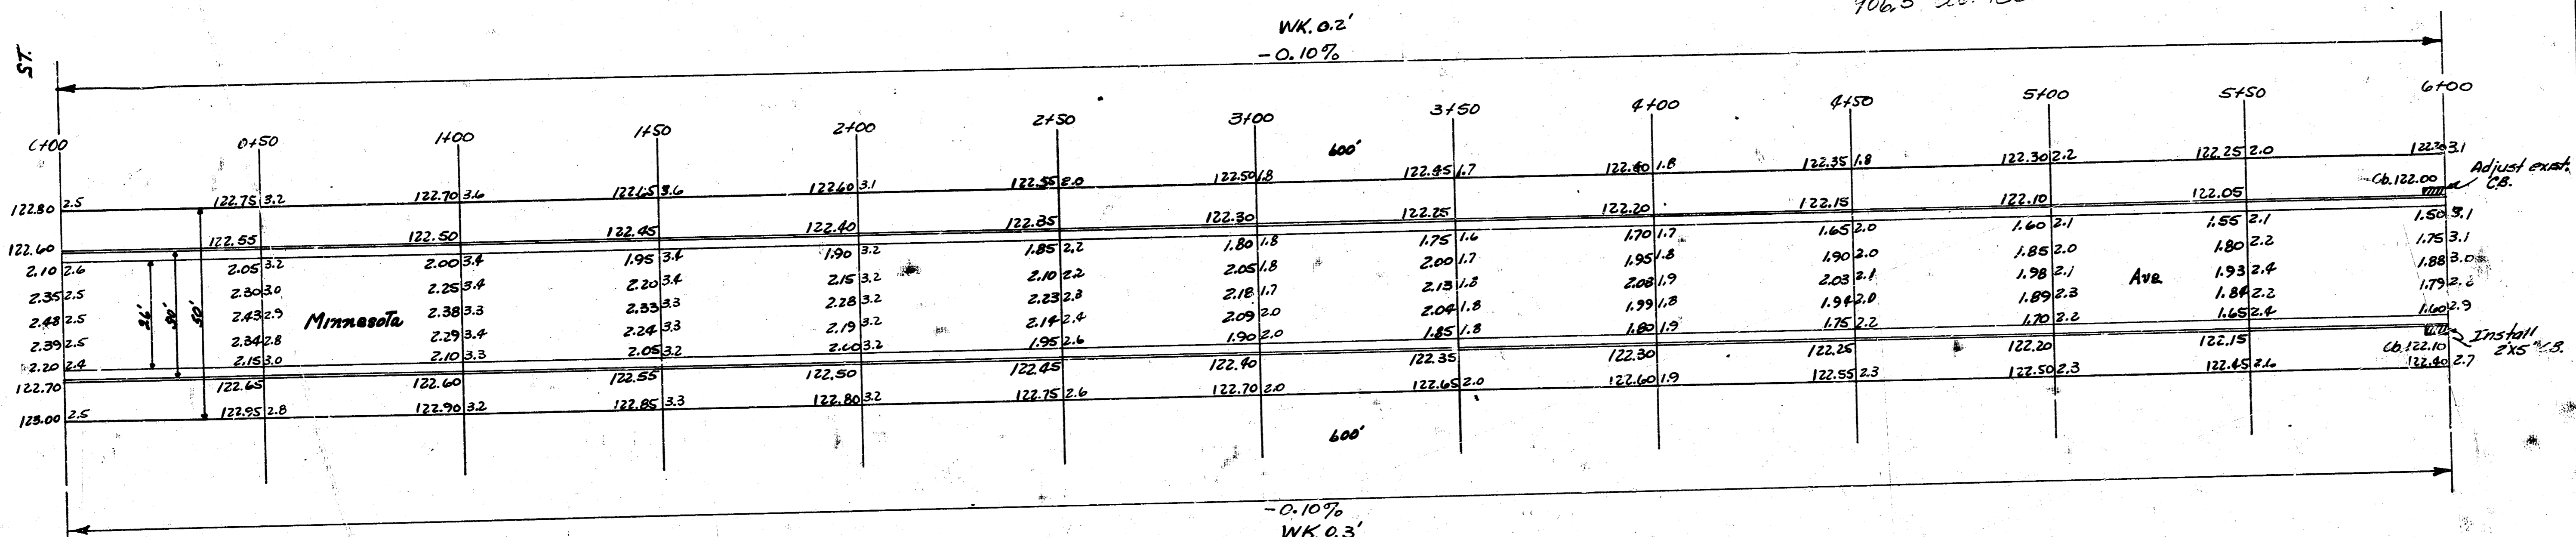

Minnesota Ave.
 N.L. 20' — S.L. 21'
 26'-2'-30" A.C.
 City of Wichita, Kansas
 L.K. White City Engineer
 September 1948 Project CB-157

4 14 3 9