
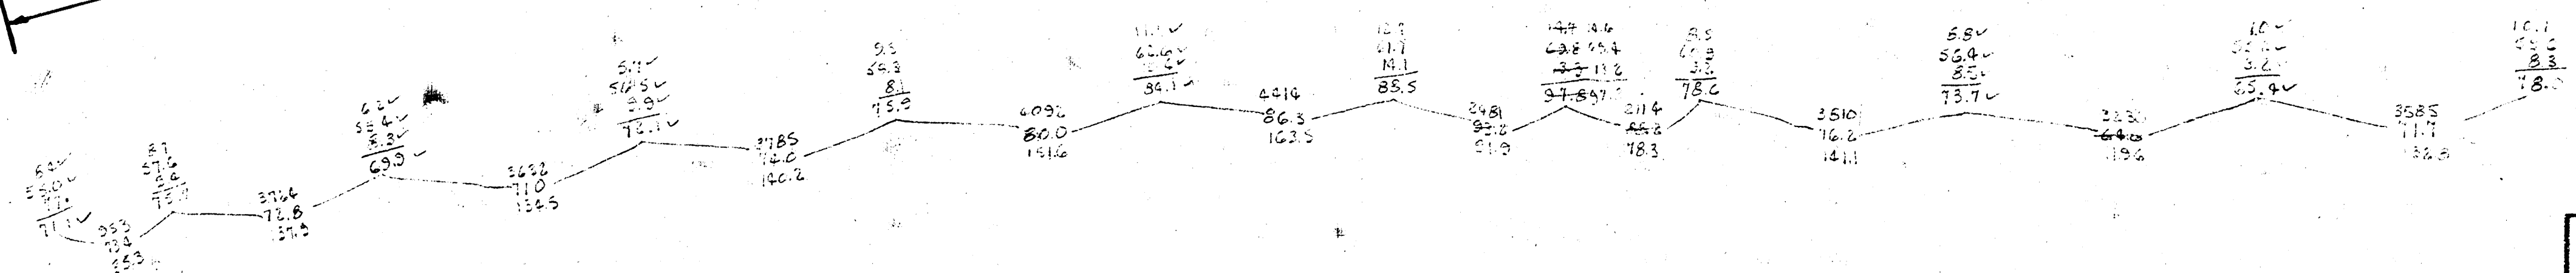


B.M. 199.19 Spike in E.S. Pole Ctr 9th W.S. Woodlawn
 B.M. 188.51 Spike N.S. Pole S.S. Claytonia, E.S. Murodock

Chaining North on East 12.

PROJ. NO. 136
 FEB. 1955

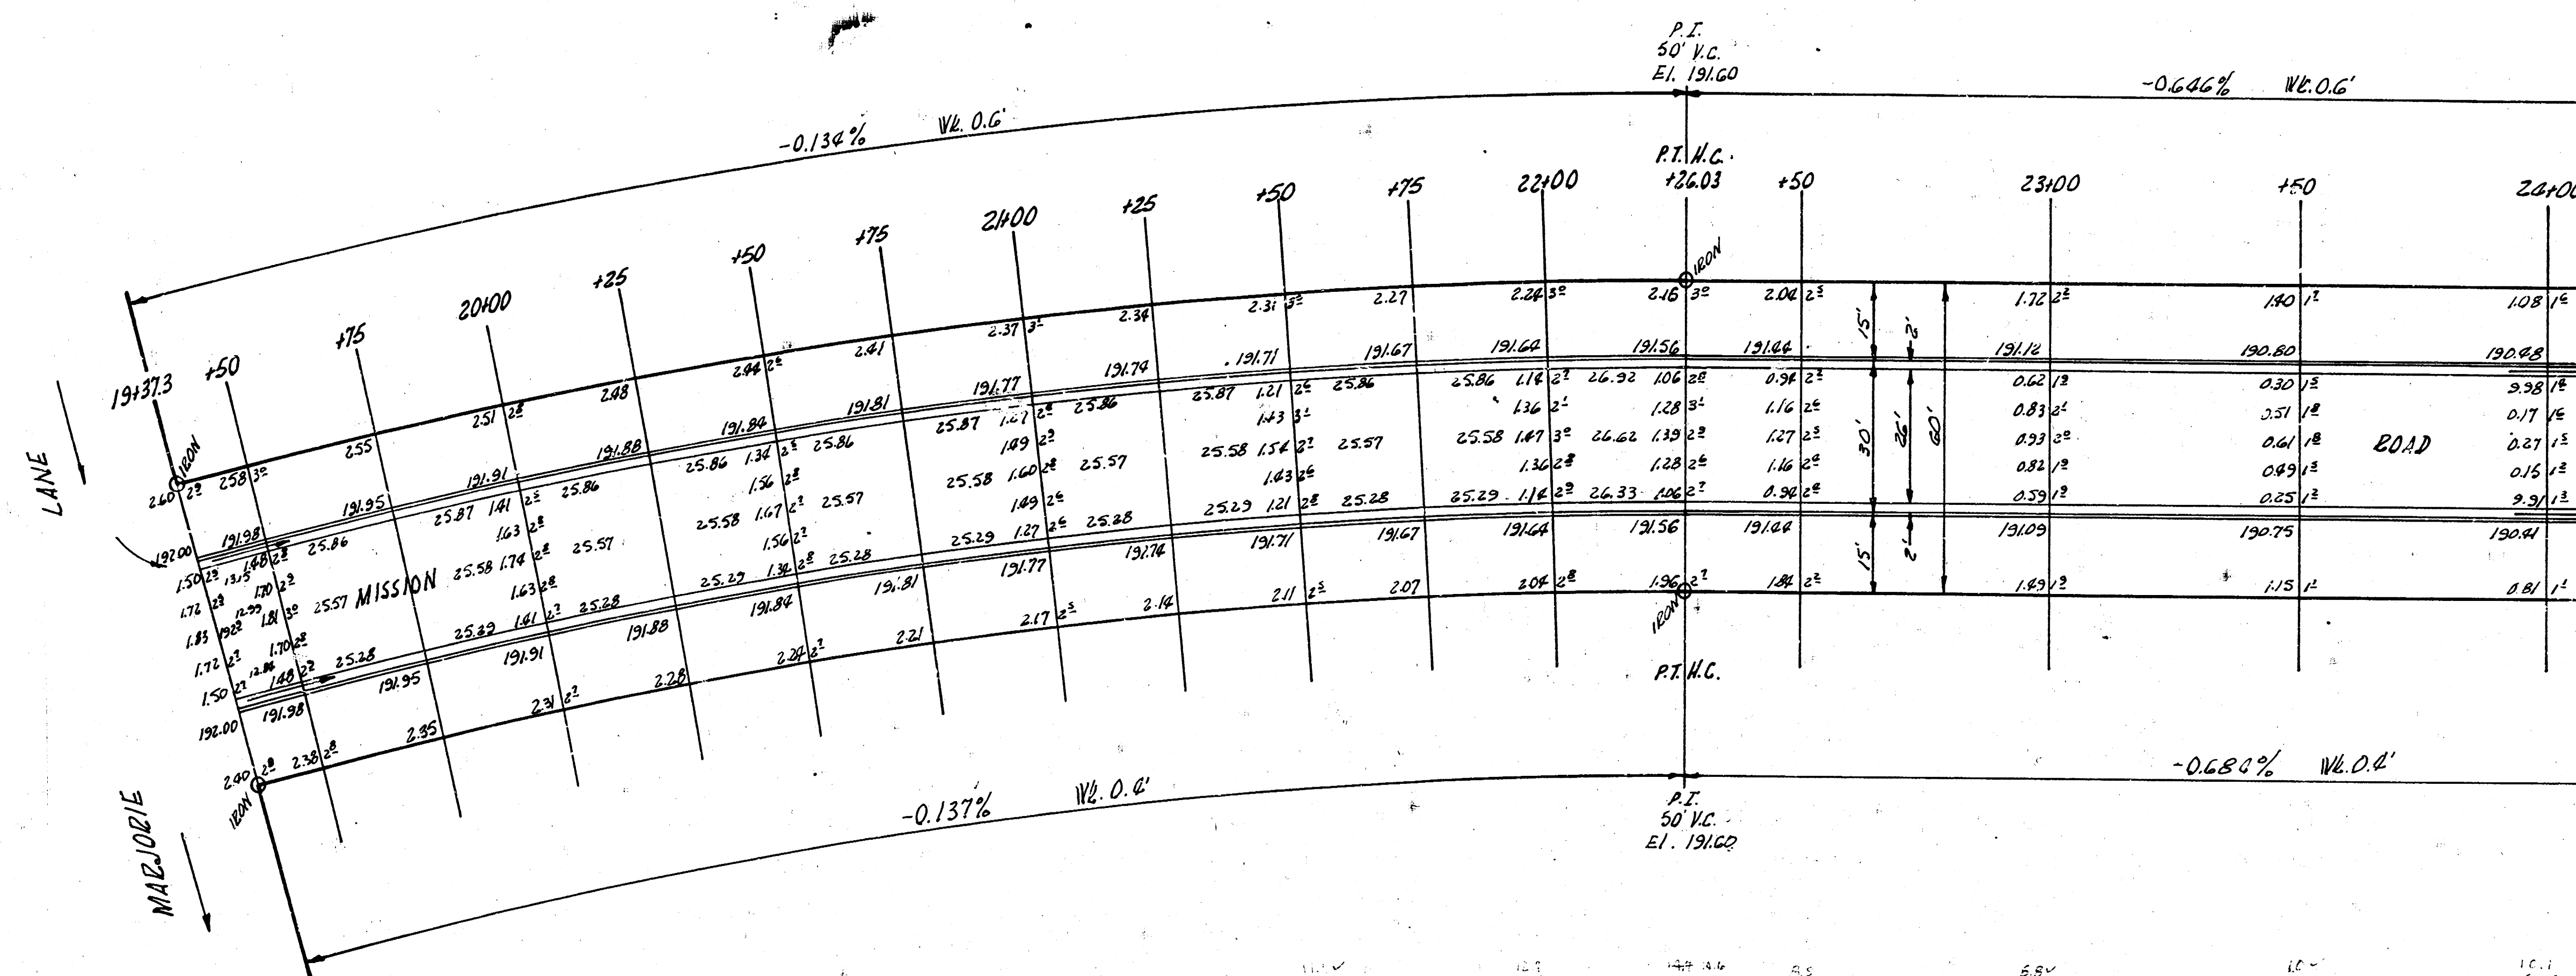

NOTE: SEE PAVING PLAN FOR PROJ. NO. C14-323 FOR CURVE DATA




TOTAL PROJECT
 11.6
 10% GRADE
 11.6



MISSION ROAD
 N.L. MARJORIE LANE - SL 974
 22' 3' 30" AC
 CITY OF WICHITA, KANS.
 B.E. SMITH CITY ENGINEER
 FEB. 1955 PROJ. NO. C14-136

1/2

PGP 2333
10/20/2012

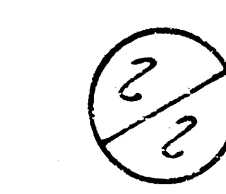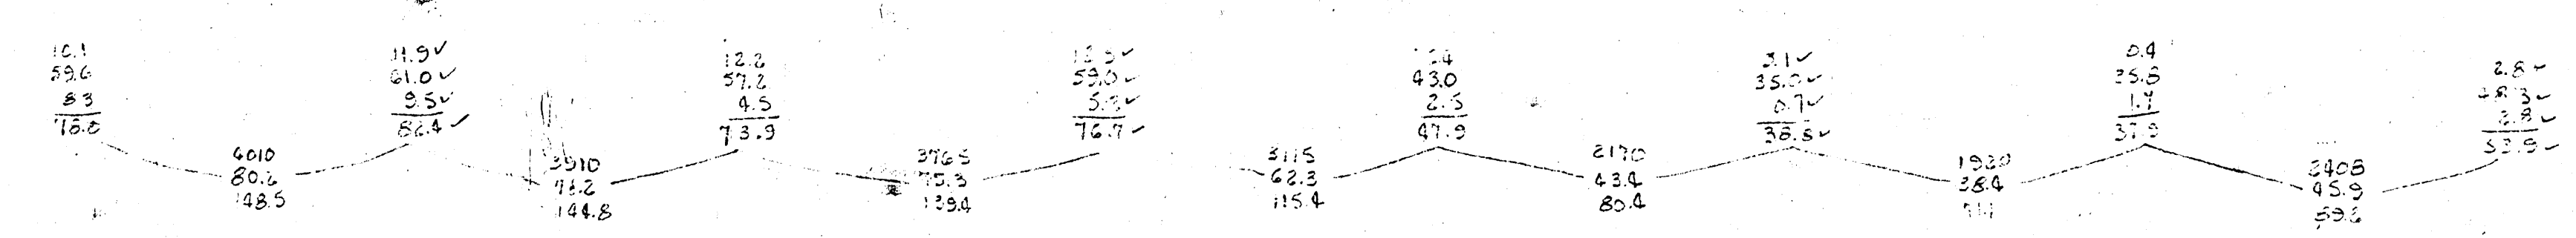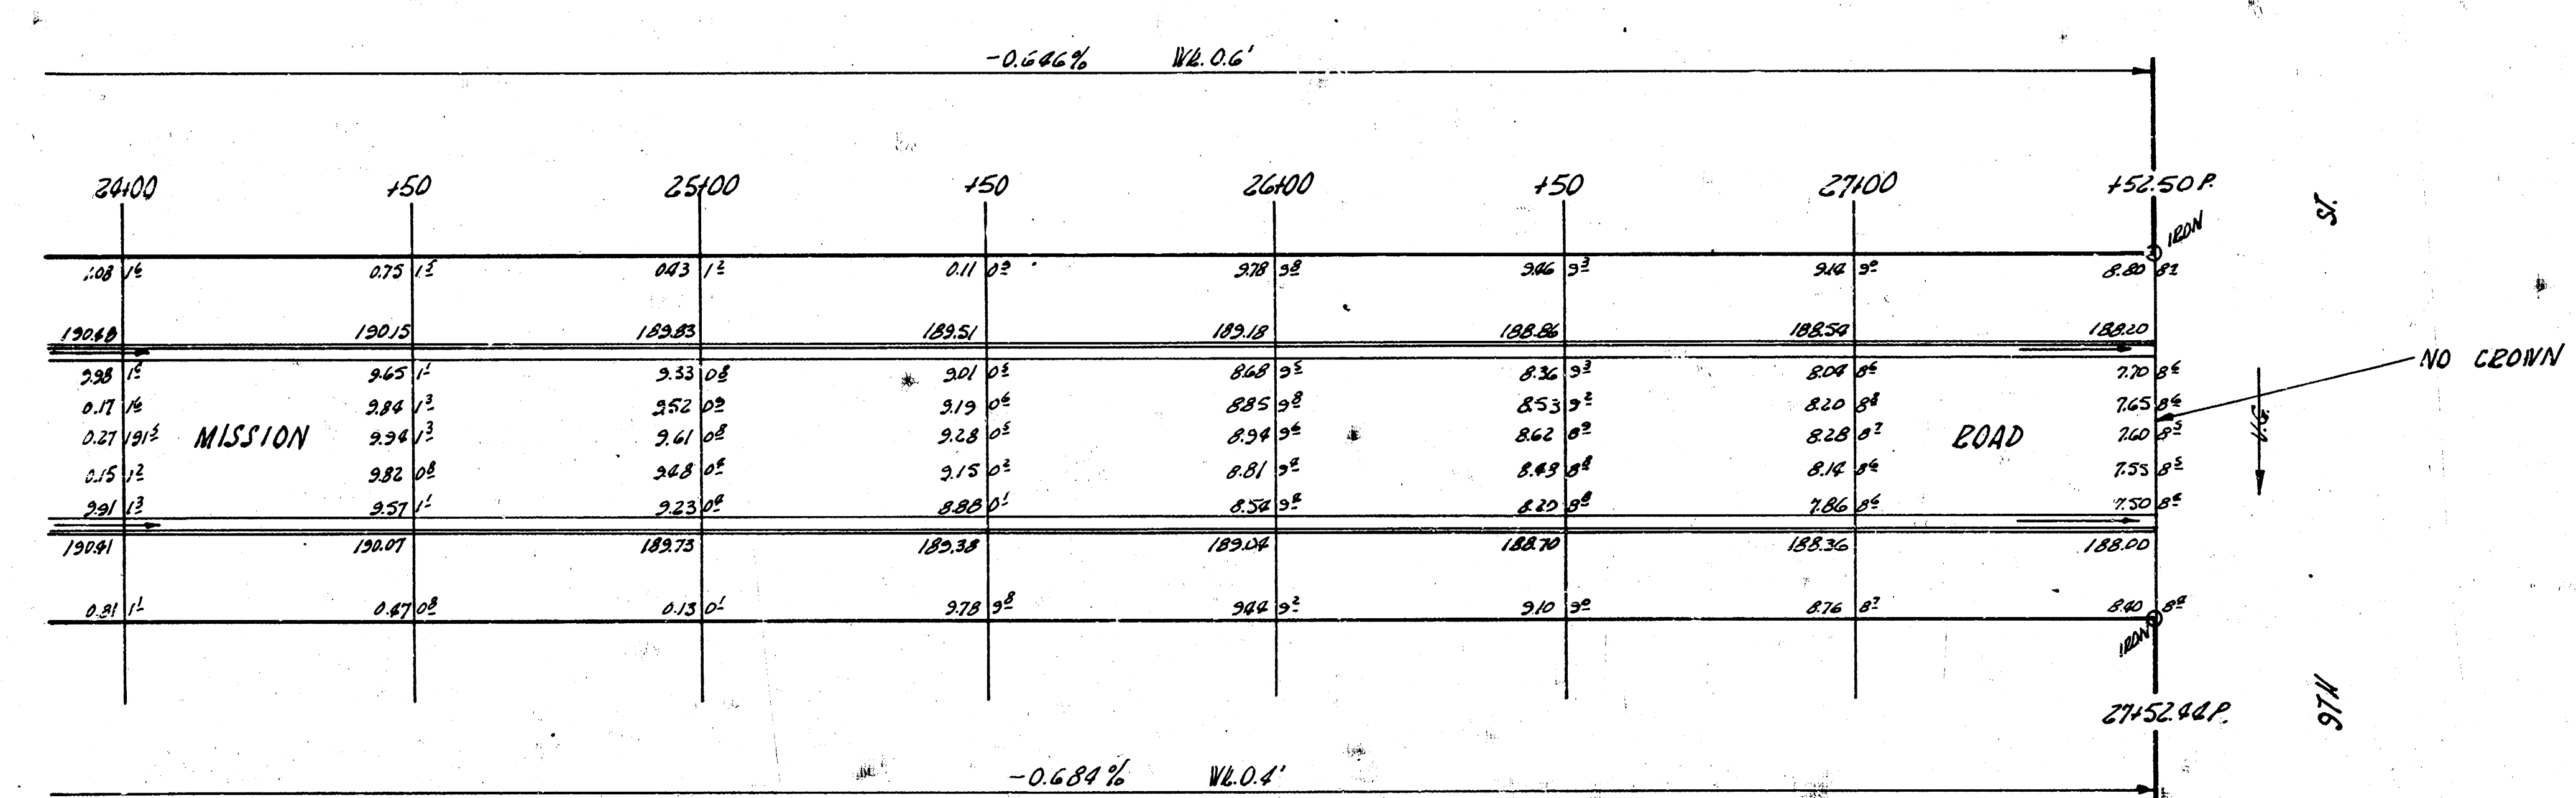

MISSION ROAD
PROJ. NO. C14-136